


- TREE LEGEND:**
- PALM= WASHINGTONIA ROBUSTA (WASHINGTONIA PALM)
  - OAK= QUERCUS VIRGINIANA (LIVE OAK)
  - TREE PROTECTION BARRICADE (SEE DETAIL BELOW)

**NOTE:**  
 ALL EXISTING TREES ON-SITE SHALL REMAIN. TREE PROTECTION SHALL BE PROVIDED. ALL TREES SHOWN ON THIS PLAN WERE OBSERVED TO BE IN GOOD HEALTH AND FREE OF OBVIOUS DAMAGE.

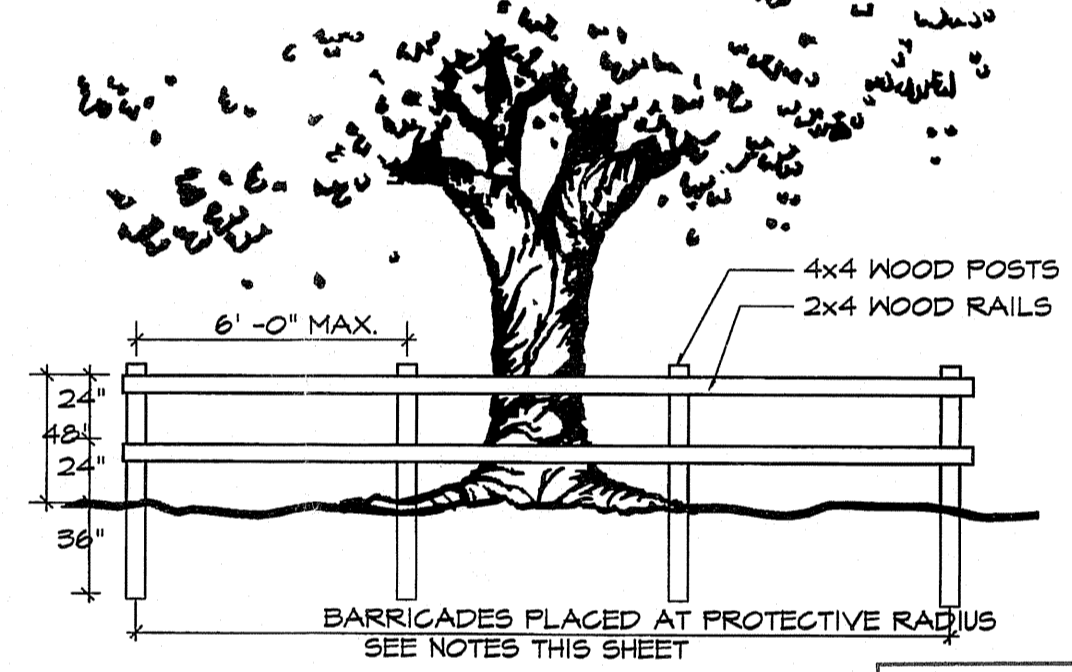

**TREE PROTECTION BARRICADE DETAIL**

**TREE PROTECTION REQUIREMENTS**

1. PROTECT DESIGNATED EXISTING TREES SCHEDULED TO REMAIN AGAINST UNNECESSARY CUTTING, BREAKING, OR SKINNING OF ROOTS, SKINNING AND BRUISING OF BARK, SMOOTHERING OF TREES BY STOCKPILING CONSTRUCTION OR EXCAVATION MATERIALS WITHIN DRIP-LINE, EXCESS FOOT OR VEHICULAR TRAFFIC, PARKING VEHICLES WITHIN DRIP-LINE.
2. ERECT TEMPORARY WOODEN BARRICADES AS SHOWN ON THIS SHEET (PLAN & DETAIL), BEFORE COMMENCEMENT OF ANY SITE CLEARING OR GRADING. FENCE TO BE 4' HIGH MINIMUM WITH 4 X 4 POSTS AND 2 X 4 RAILS SET 4\"/>

CITY OF SUNRISE  
 PLANNING & DEVELOPMENT DEPT.  
**FINAL PLANS**  
 APPROVED FOR INSTALLATION  
 EXCEPT AS NOTED

DATE: **MAR 28 2007**  
 ADDITIONAL REQUIREMENTS PRIOR TO CONSTRUCTION:

**EXISTING TREE PROTECTION PLAN**

REVISIONS	BY

**DRMP**  
 ENGINEERS - SURVEYORS - PLANNERS - SCIENTISTS  
 1505 East Colonial Drive - Orlando, Florida 32803  
 Phone: 407.896.0594 Fax: 407.896.4836  
 Florida Certificate of Authorization No. 2648

Dyer, Riddle, Mills, & Precourt, Inc.

**WARNING**  
 IF THIS BAR DOES NOT MEASURE 1" TO 30' THIS DOCUMENT IS NOT TO SCALE

OCT 17 2006  
 RANDALL A. CAVE  
 FLORIDA R.A. #1694

**ABC LIQUORS, INC.**  
 8889 S. ORANGE AVE. - ORLANDO, FLA. 32824

**ABC FINE WINE & SPIRITS STORE #50**  
 SAWGRASS MILLS, NORTH FLAMINGO ROAD, SUNRISE, FLORIDA

DRAWN: RAC  
 CHECKED: RAC  
 DATE: Sept. 2, 2005  
 SCALE: 1" = 30'  
 JOB No: 05-0394.000

SHEET:  
**C6c**

M:\05-0394.000\_ABC\_Store\_Sawgrass\_Mills\_Mailbox\DWG\design\CITY site plan SUBMITTAL-FINAL\C6C\_50\_ExistTreePlan.dwg, 10/10/2006 4:30:02 PM, csmh  
 C6C\_50\_ExistTreePlan.dwg