



2 HIP FRAMING PLAN
SCALE: 1/4" = 1'-0"

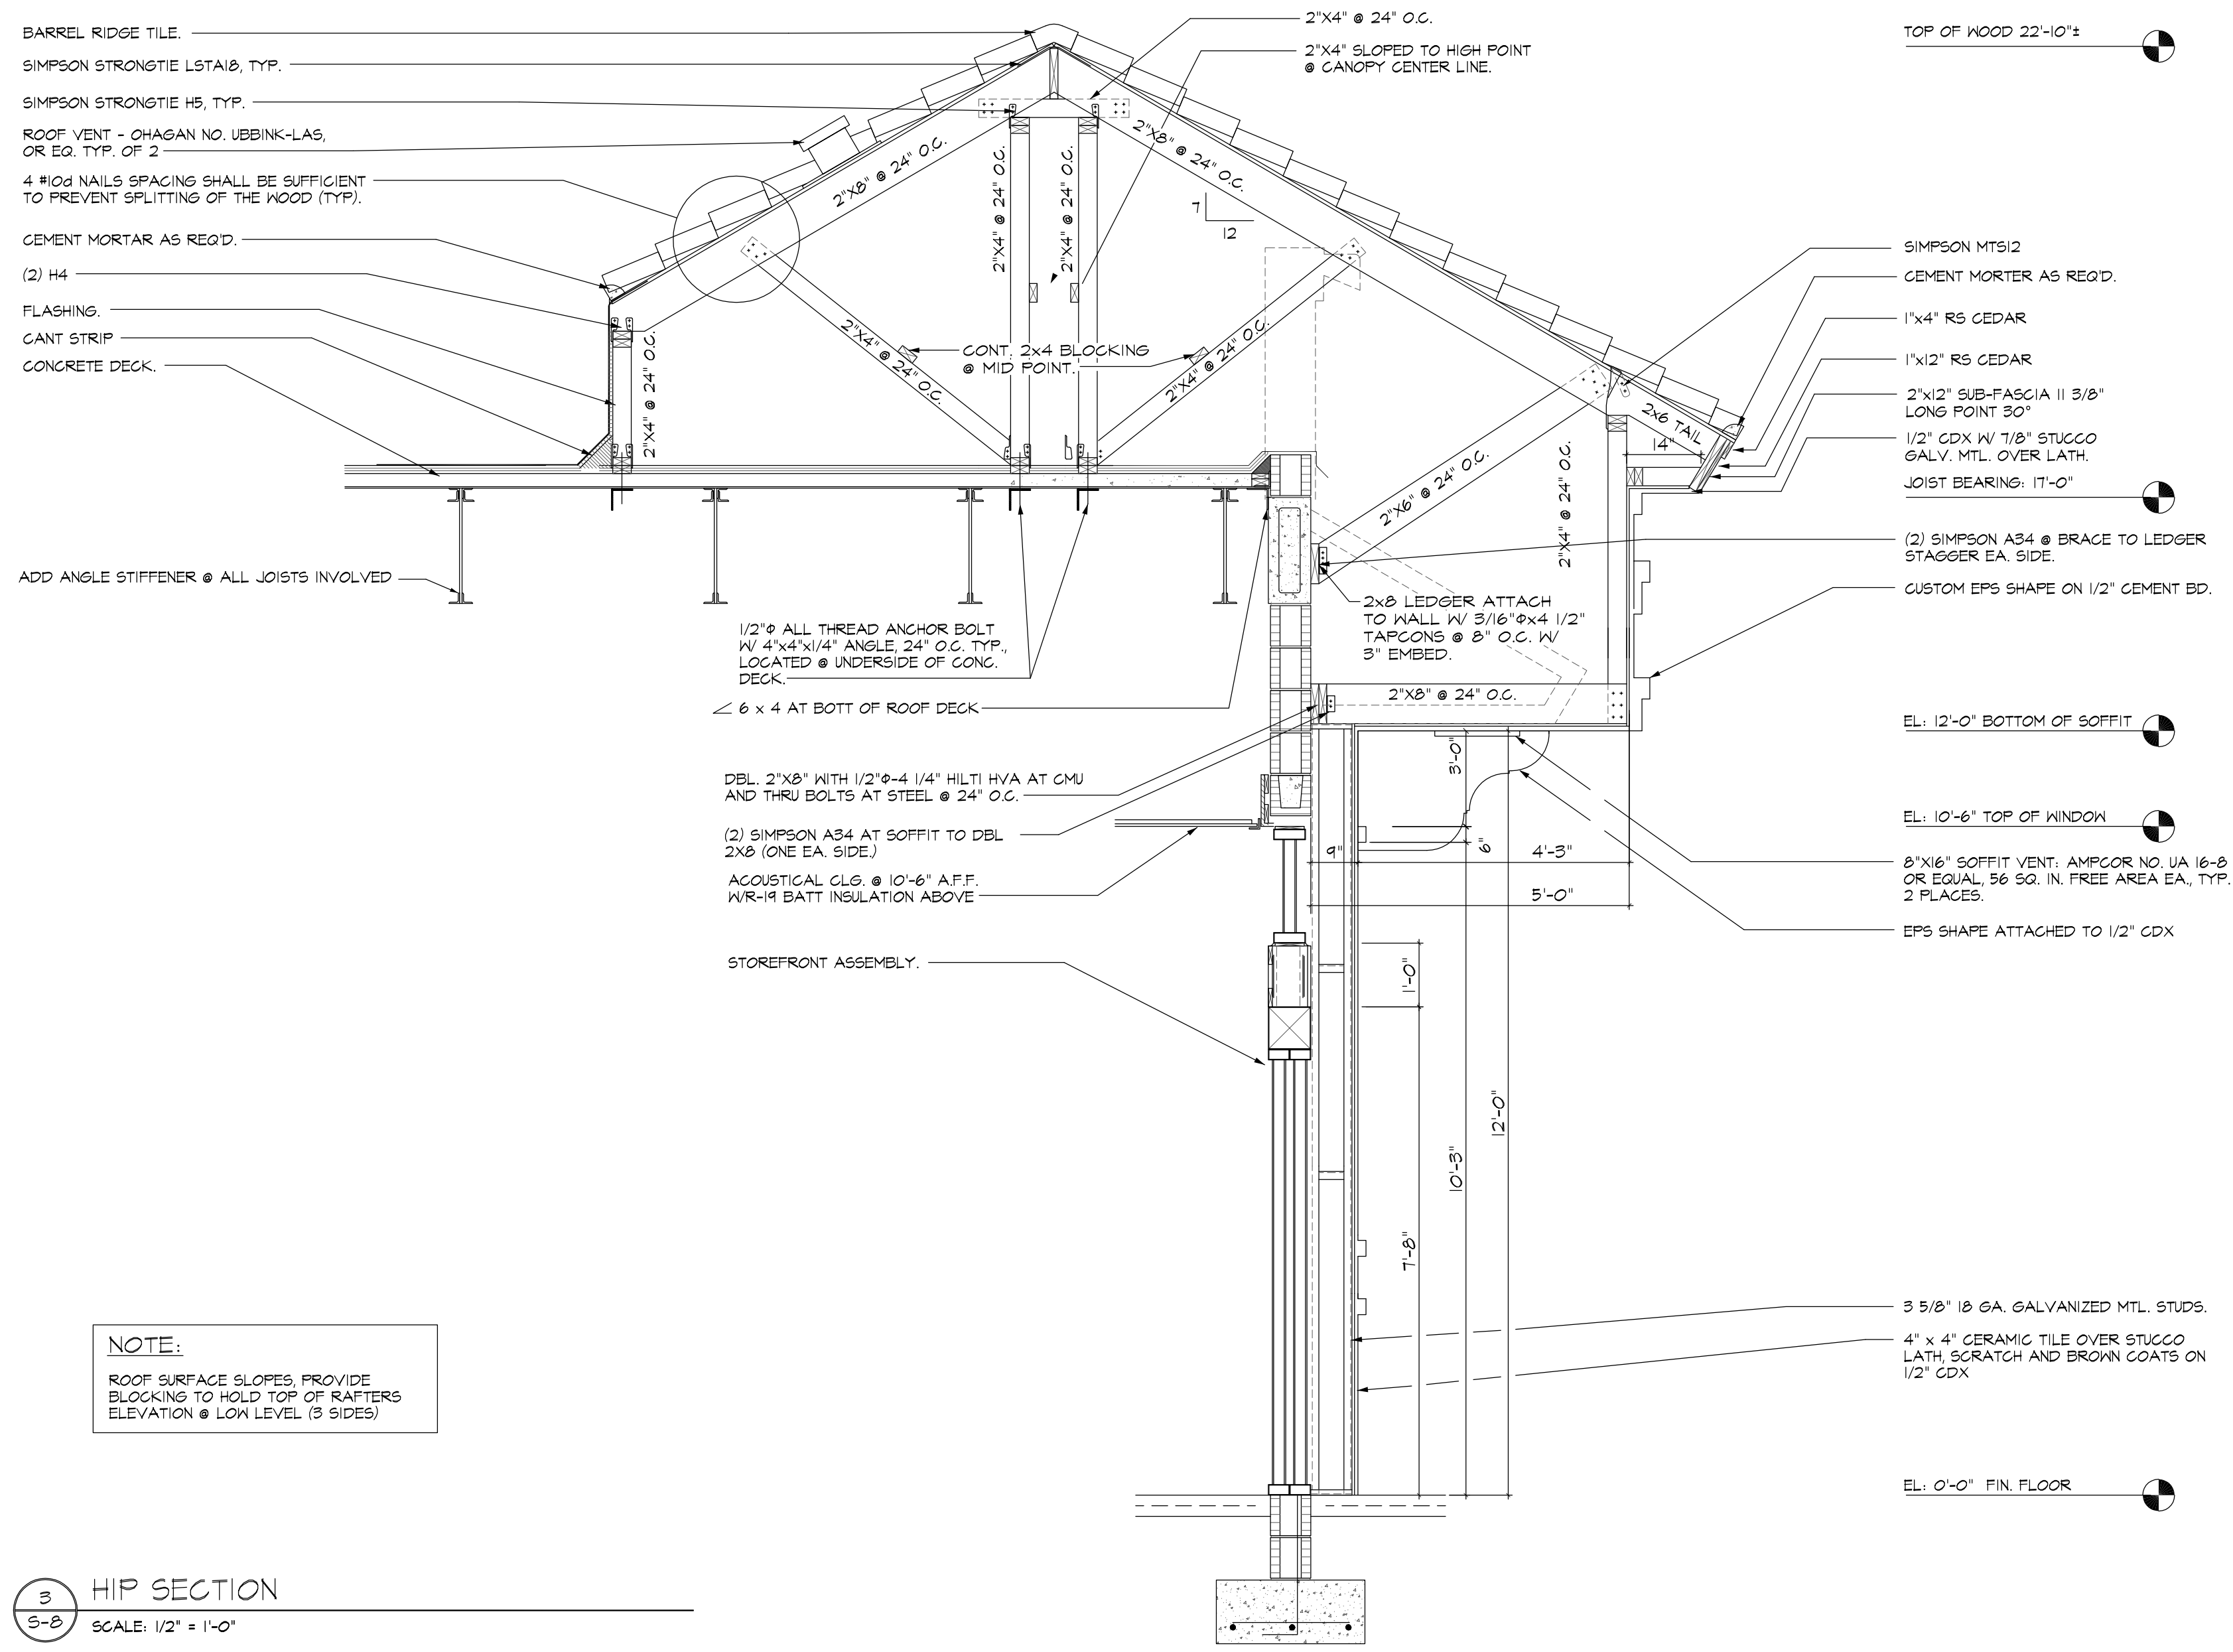

NOTE:
ROOF SURFACE SLOPES PROVIDE BLOCKING TO HOLD TOP OF RAFTERS ELEVATION @ LOW LEVEL (3 SIDES)

3 HIP SECTION
SCALE: 1/2" = 1'-0"

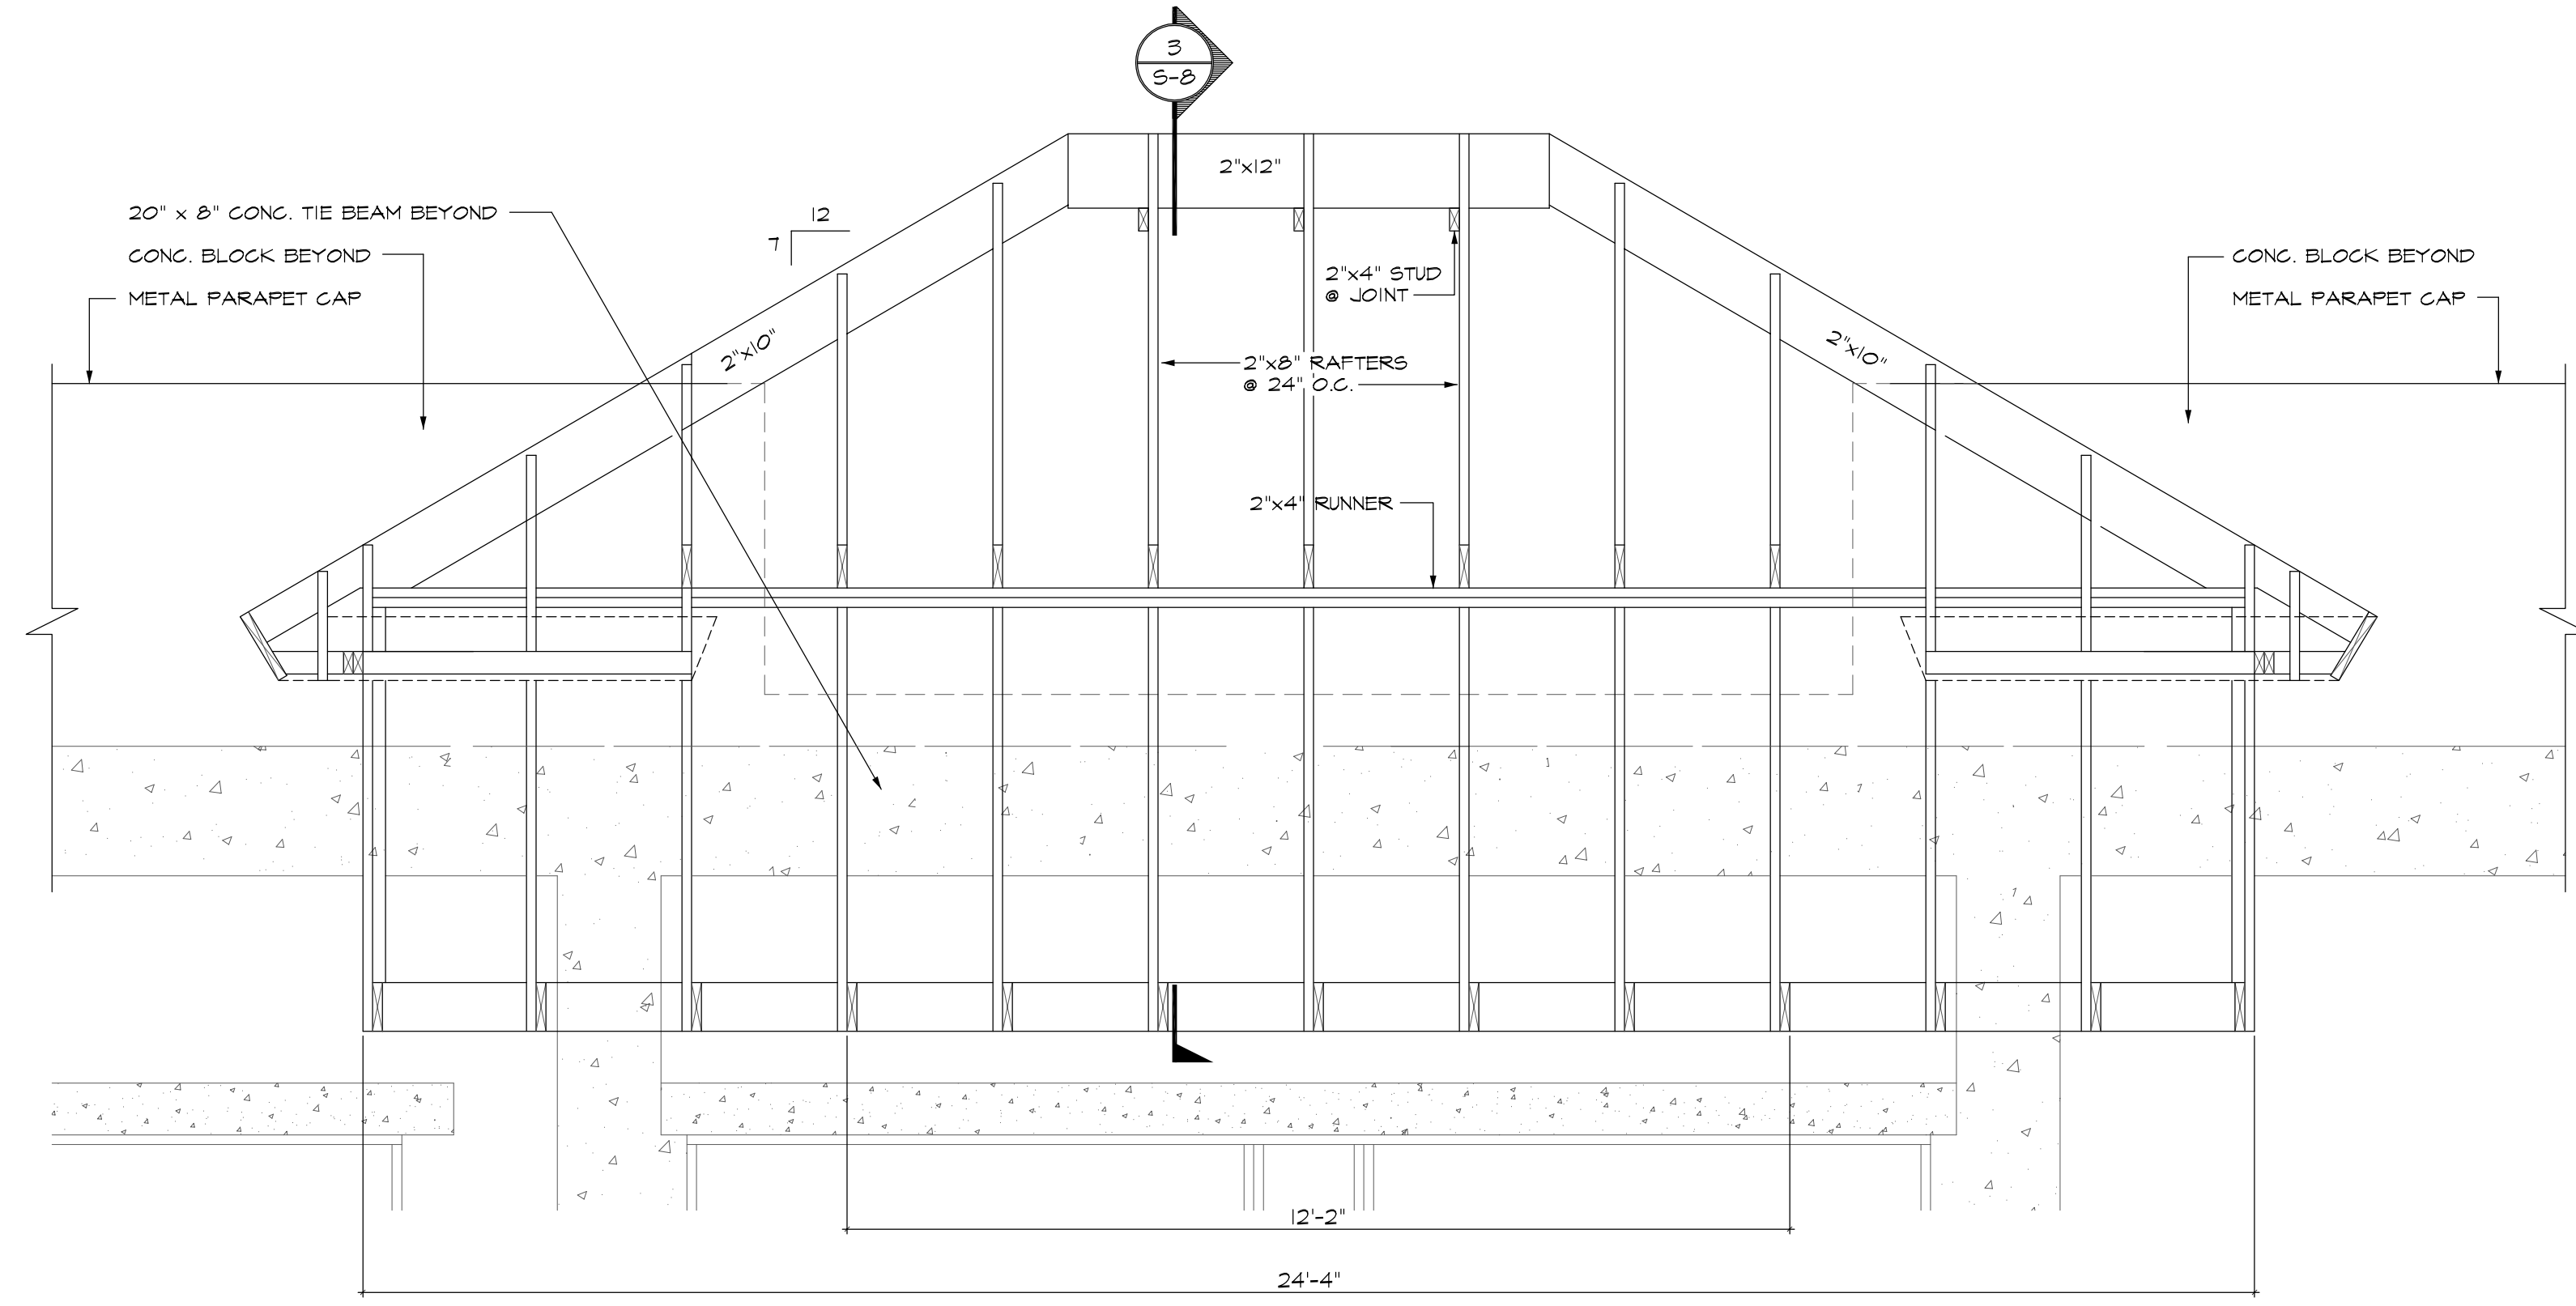

4 HIP FRAMING DETAIL
SCALE: 1/2" = 1'-0"

REVISIONS	BY

731 E. HIGHWAY 50
CLERMONT, FLORIDA
34711
PHONE: (352)242-0100
FAX: (352)242-0302

**Lindemann
Bentzon
Bojack**

ENGINEERING DESIGN INSPECTION <<

ABC LIQUORS, INC.
8989 S. ORANGE AVE. - ORLANDO, FLA. 32809

ABC STORE NO. 50
SAWGRASS MILLS, SUNRISE, FLORIDA

DRAWN:	R. CARDONA
CHECKED:	S. RIVERA
DATE:	5-1-01
SCALE:	AS NOTED
JOB No:	50
SHEET	

S-8

HIP SECTION FOR BAY #2