
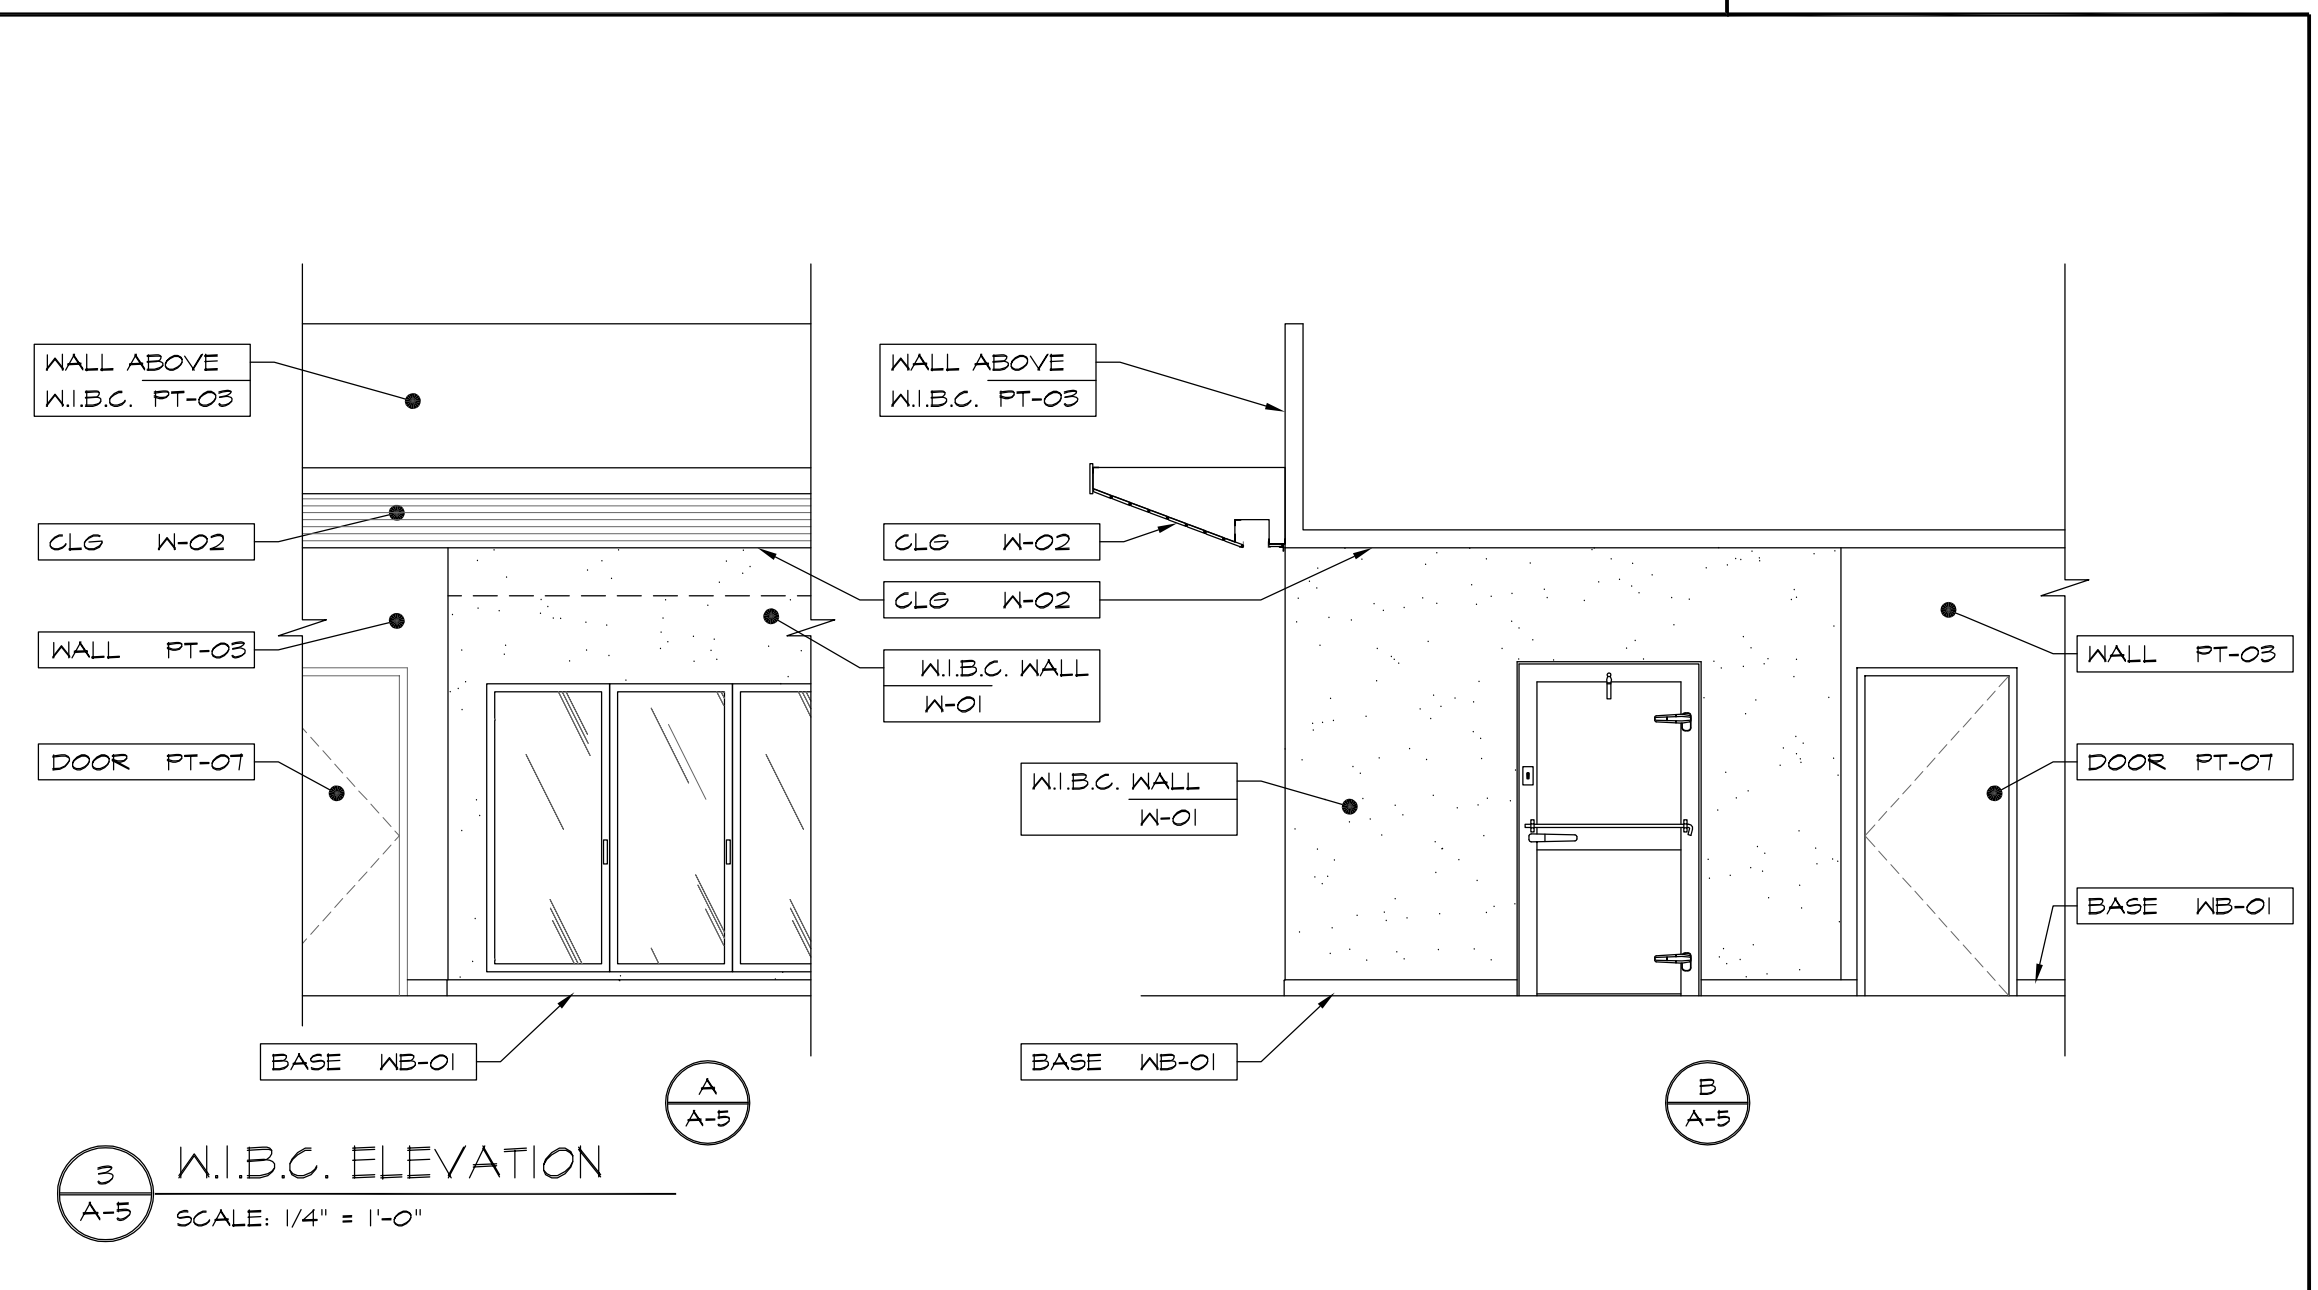


MATERIAL FINISH SCHEDULE

FINISH	TAG	NUMBER	NAME	FINISH	MANUFACTURER	REMARKS
PAINT	PT-01	SW 6713	VERDANT	SATIN	SHERWIN WILLIAMS	
	PT-02	SW 6363	GINGERY	SATIN	SHERWIN WILLIAMS	
	PT-03	SW 6365	FIRE BRICK	SATIN	SHERWIN WILLIAMS	
	PT-04	SW 6489	REALLY TEAL	SATIN	SHERWIN WILLIAMS	
	PT-05	SW 6369	TASSEL	SATIN	SHERWIN WILLIAMS	
	PT-06	SW 6140	MODERATE WHITE	SATIN	SHERWIN WILLIAMS	
	PT-07	SW 6363	GINGERY	SEMI-GLOSS	SHERWIN WILLIAMS	
FLOOR PAINT	FP-01	SILICONE ACRYLIC CONCRETE SEALER	ACRYLIC CONC. STAIN	GRAY IN APPEARANCE	FLR PAINTS, INC.	
STAIN						
	ST-01	230	EARLY AMERICAN	STAIN	MINWAX	
LAMINATE	LM-01	4672-60	CURRY TIGRIS	MATTE	WILSONART LAMINATE	HIGHWARE LAMINATE
	LM-02	4673-60	SAFFRON TIGRIS	MATTE	WILSONART LAMINATE	HIGHWARE LAMINATE
WALL BASE	WB-01	4" HIGH-TYPE TV-STYLE B	COCOA @ 24	(VINYL) SUEDE	ARMSTRONG	www.armstrong.com
	WB-02	6" HIGH IN RESTROOMS	BLACK	FLAT	SHERWIN WILLIAMS	
MISC. FINISHES	W-01	FA155	MOROCCAN	FIRE RATED LAMINATE	PANOLAM INDUSTRIES	
	W-02	6" X 3/4" T&G ROUGH SAWN CEDAR				
	W-03	#3902 (3'x5' MAT)	RUST	FLOOR MAT	WHEELER	FLOOR PACKAGE ENTRANCE

FLOOR FINISH SCHEDULE

HATCH	DESCRIPTION	HATCH	DESCRIPTION
	FF-1; (TERRACOTTA) 18" x 18" ABRASIVE PORCELAIN TILE AS MANUFACTURED BY MOHAWK EXCLUSIVELY FOR ABC FINE WINE & SPIRITS.		FF-3 FORBO ETERNAL WOOD 12662 MERBAU CONTACT: JEAN PENDLEY (352) 874-1521 JEAN.PENDLEY@FORBO.COM
	FF-2 (SAND) 18" x 18" ABRASIVE PORCELAIN TILE AS MANUFACTURED BY MOHAWK EXCLUSIVELY FOR ABC FINE WINE & SPIRITS.		FF-4 ARMSTRONG SAFETY ZONE BLACK VCT

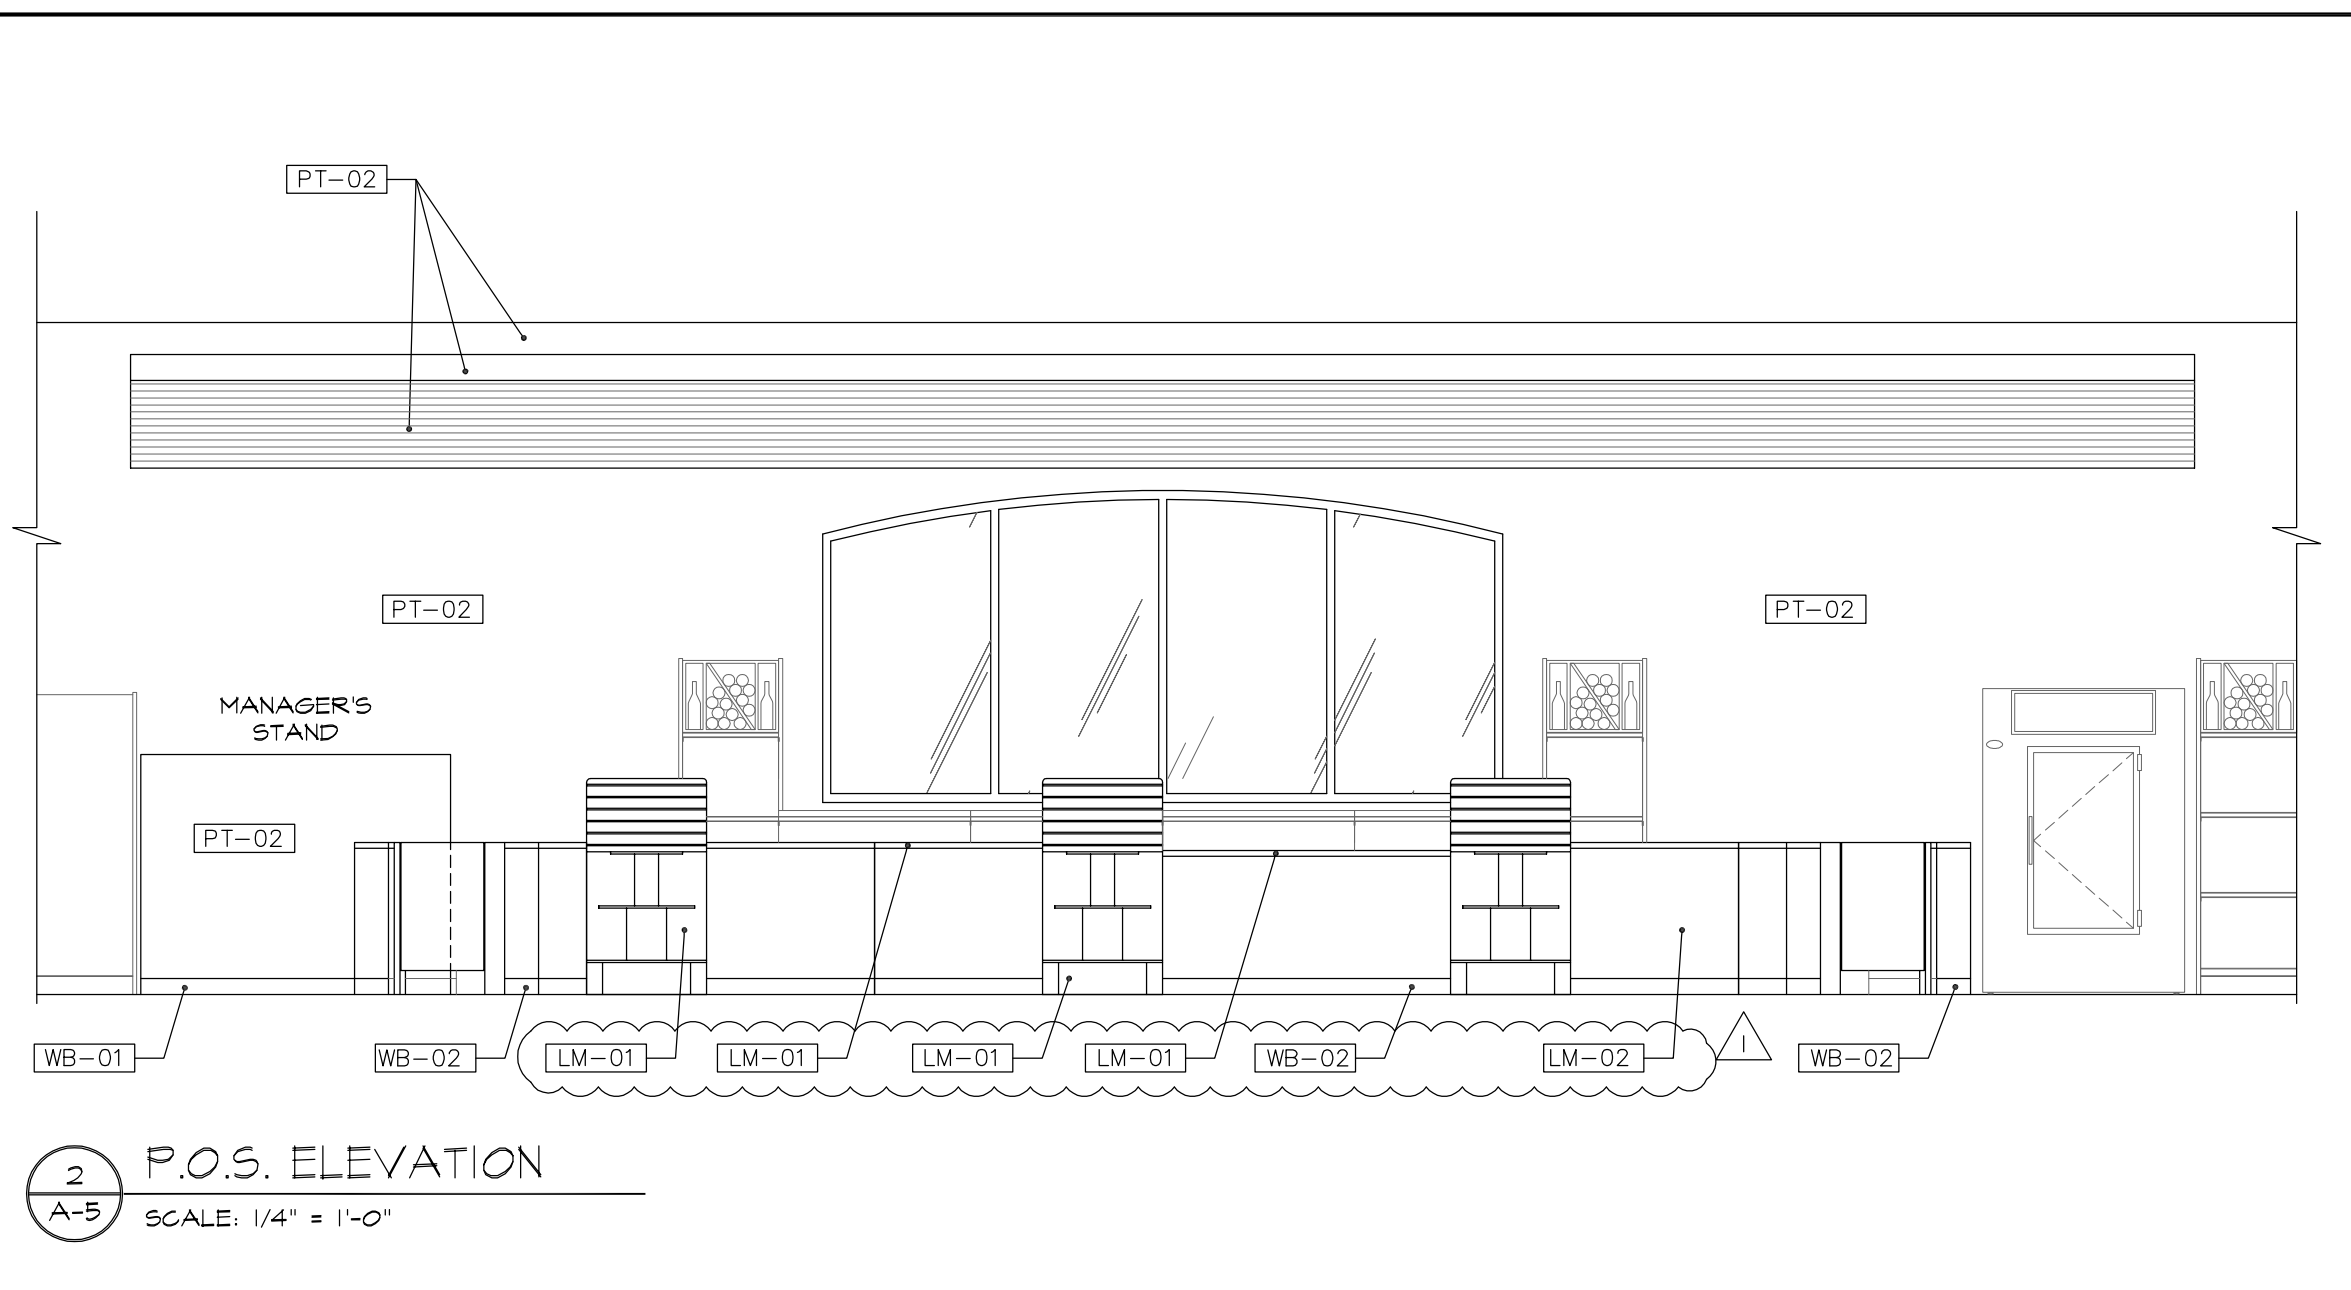

- WHERE CHANGES IN LEVEL EXCEEDS 1/4" BUT NO MORE THAN 1/2", EDGE SHALL BE BEVELED WITH A SLOPE NO GREATER THAN 1:2, TYP. ENTRANCE AND EXIT LOCATIONS SHALL HAVE THE SAME FINISHED ELEVATION WITH NO MORE THAN 1/2" DIFFERENCE ON EITHER SIDE.
- ALL INT. FINISHES AT EXIT & EXIT ACCESS AREAS SHALL BE OF CLASS "B" & HAVE A FLAME-SPREAD RATING 26-75 & SMOKE DEVELOPED RATING 0-45.
- NOT USED
- ALL EXPOSED SURFACES TO RECEIVE 1/2" GYP. BOARD, EXCEPT FOR STOCK ROOM WALLS.
- ALL JOINERY TO BE TIGHT MITERED.
- SCREWS MUST BE USED TO ATTACH ALL DRYWALL, REGARDLESS OF WOOD OR MEDAL FRAMING.

REVISIONS BY

REVISION	DATE	BY
BUILDING DEPT	12/1/04	S.R.R.

ARTERBURY ARCHITECTS, INC.
A A C - 0 0 1 7 7 7

1009 MAITLAND CENTER COMMONS BLVD
SUITE 216
MAITLAND, FLORIDA 32751

(407) 774-2233
FAX (407) 774-7377

ABC LIQUORS, INC.
8889 S. ORANGE AVE. - ORLANDO, FLA. 32809

ABC STORE NO. 59 B
LAKE WALES, FLORIDA

DRAWN: S.L.M.
CHECKED: S. RIVERA
DATE: 7-2-09
SCALE: AS NOTED
JOB No: 59 B
SHEET

A-5

FINISH FLOOR PLAN