

REVISIONS	BY

ARTERBURY ARCHITECTS, INC.
 A A C - 0 0 1 7 7 7

1009 MAITLAND CENTER COMMONS BLVD
 SUITE 216
 MAITLAND, FLORIDA 32751

(407) 774-2233
 FAX (407) 774-7377


ABC LIQUORS, INC.
 8889 S. ORANGE AVE. - ORLANDO, FLA. 32809

ABC STORE NO. 59 B
 LAKE WALES, FLORIDA

DRAWN: S.L.M.
 CHECKED: S.RIVERA
 DATE: 7-2-09
 SCALE: AS NOTED
 JOB No: 59 B
 SHEET


A-7

ROOF PLAN

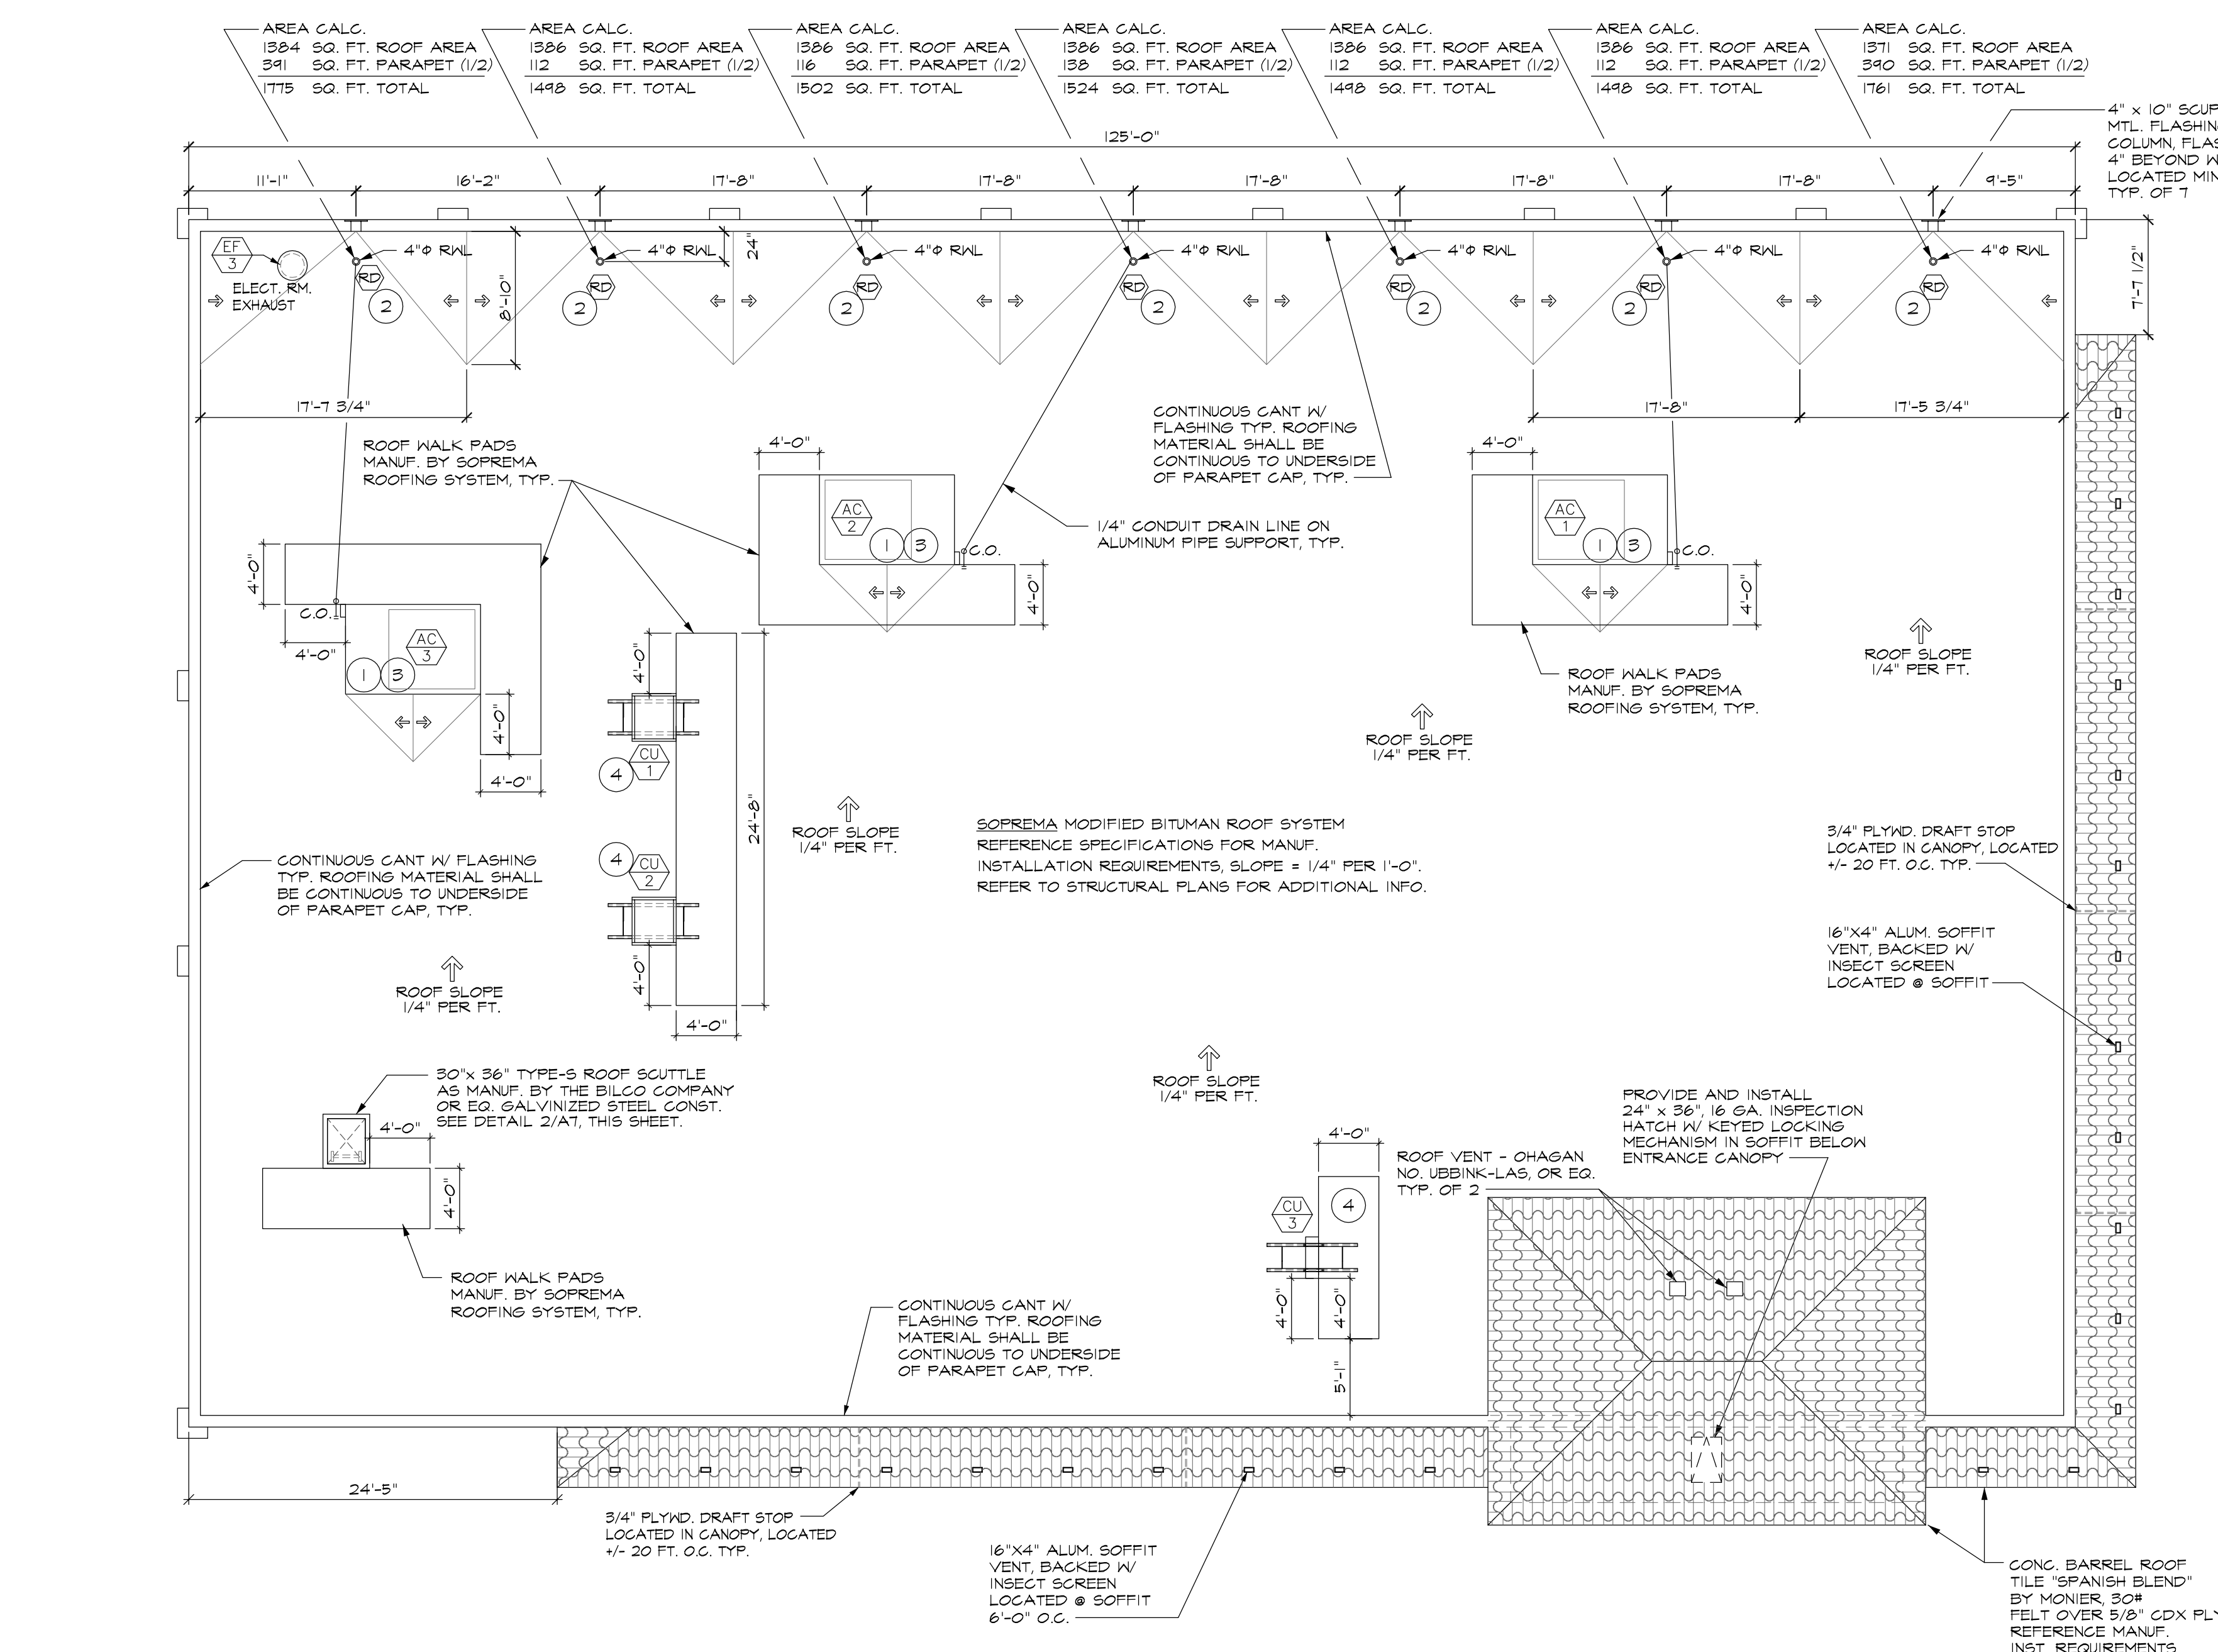

1
 A-7
 ROOF PLAN
 SCALE: 1/8" = 1'-0"

TRUE PROJECT

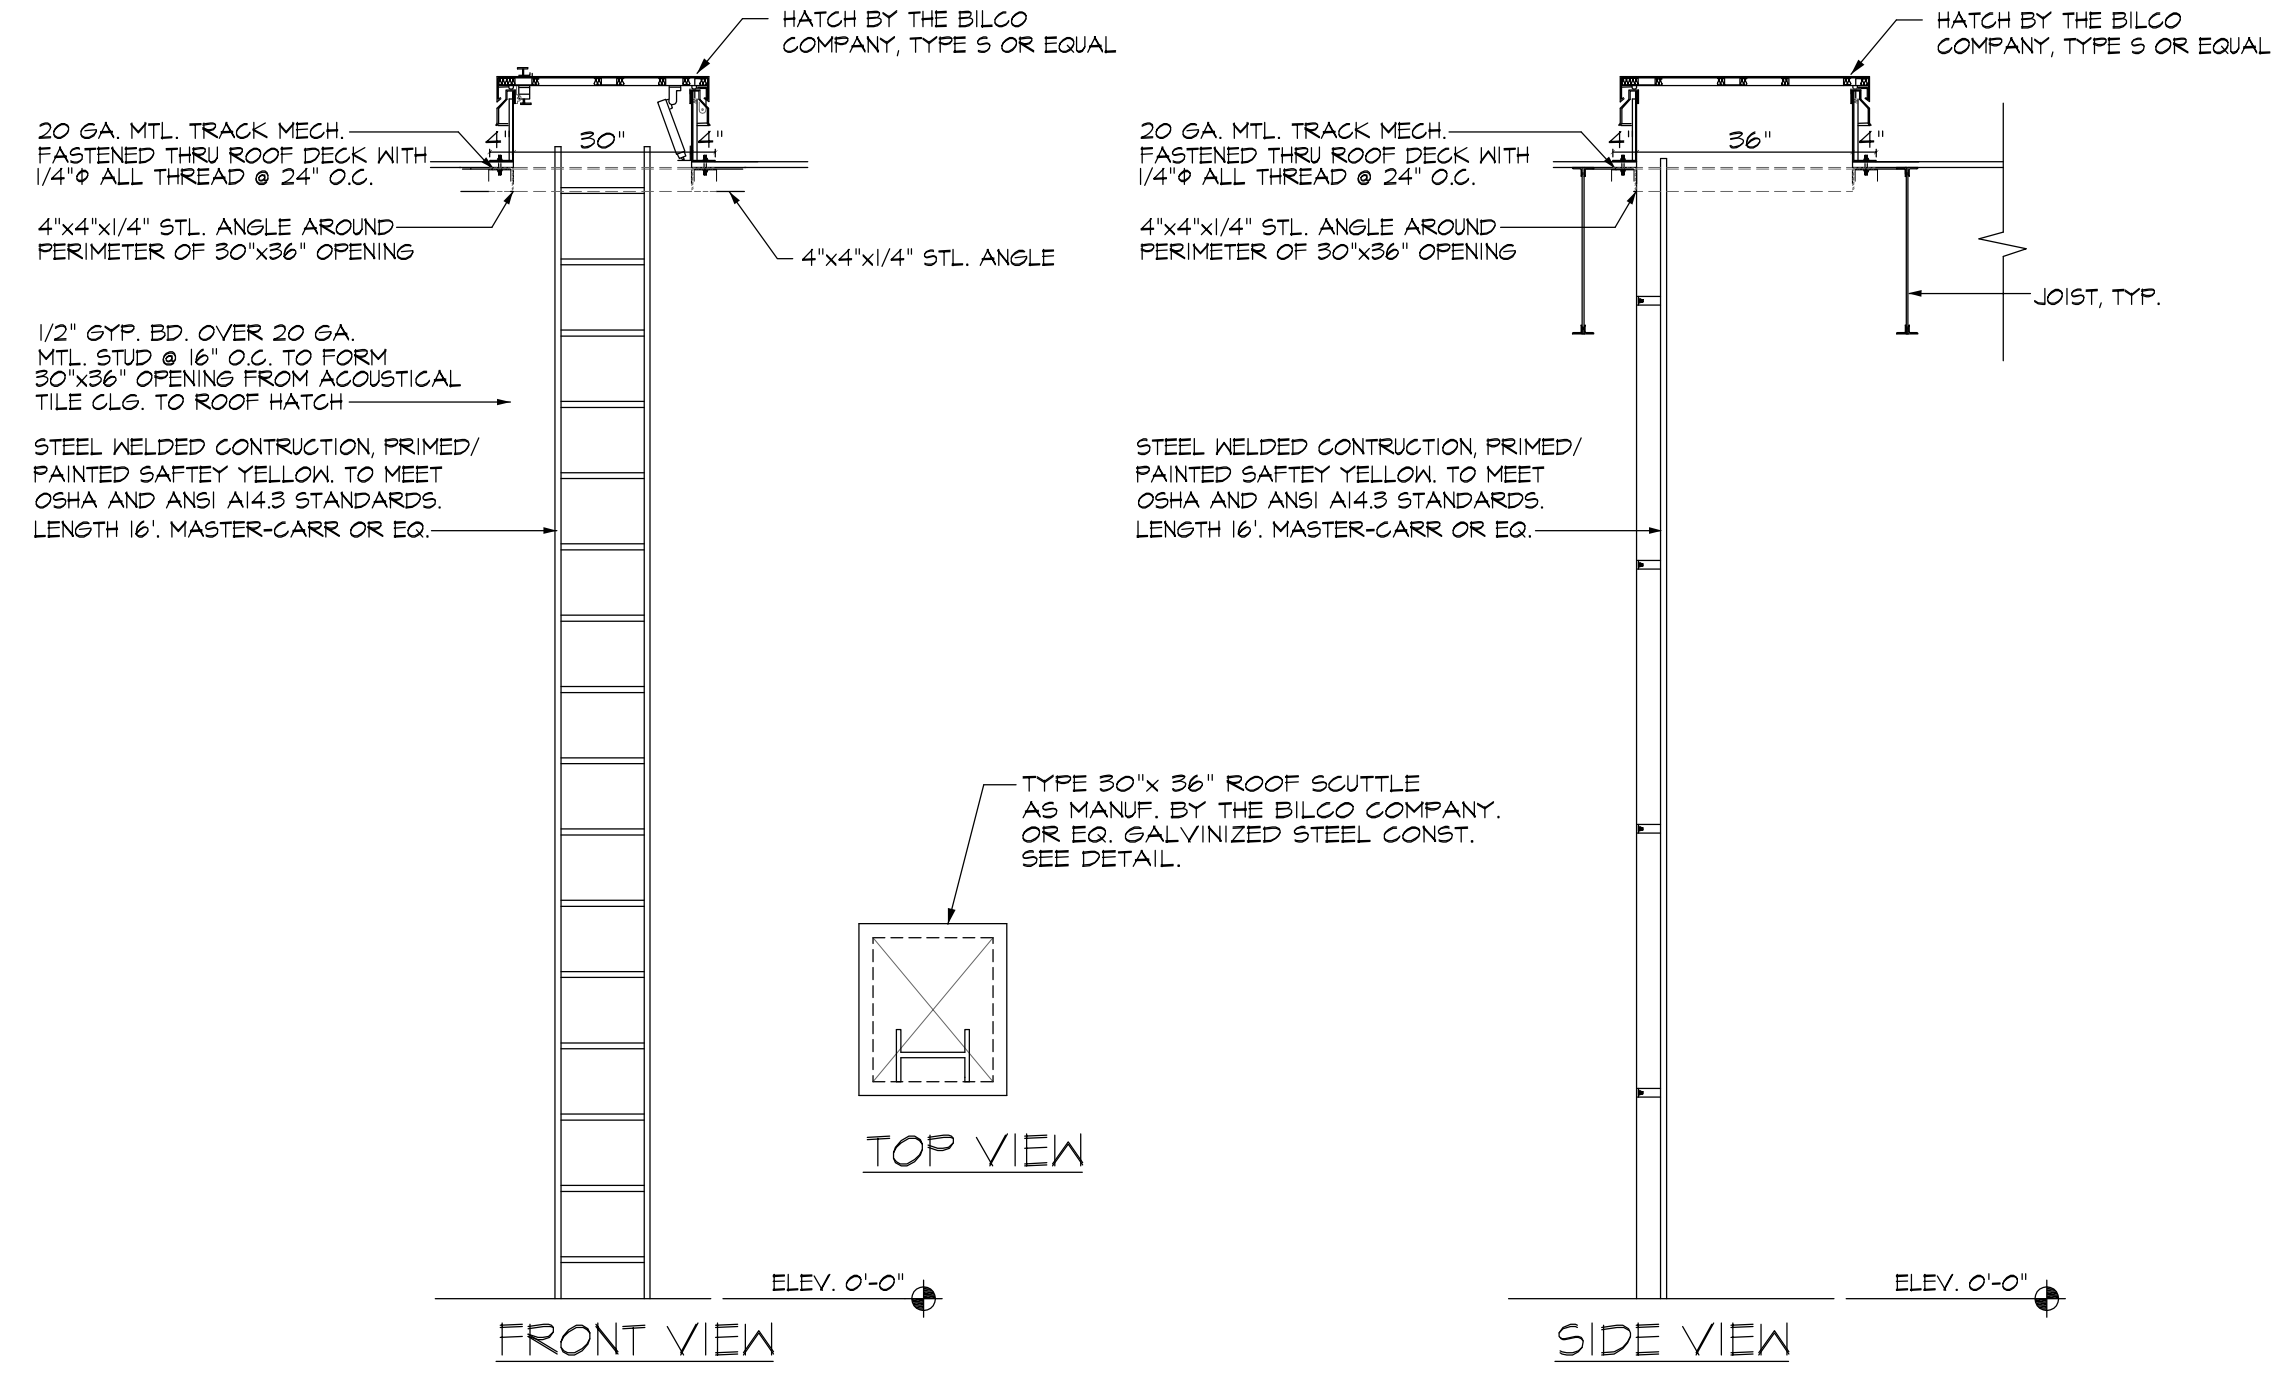

2
 A-7
 SECTION @ ROOF HATCH
 NOT TO SCALE