



ARCHITECTURE
PLANNING
INTERIOR DESIGN

2425 WEST LOOP SOUTH
SUITE 665
HOUSTON TEXAS 77027
FAX 713-552-9810
713-552-0707
WWW.MGARCHITECTS.COM

CONSULTANTS

STRUCTURAL ENGINEER:
SCA Consulting Engineers
M/E/P/ ENGINEER:
Henderson Engineers

David A. Lewis 12-02-09



Aloma Walk Branch
Aloma Ave.
Oviedo, FL 32765


ISSUE:

MARK	DATE	DESCRIPTION
	08-19-09	D.D. REVIEW
	09-15-09	DEVELOPER REVIEW
	10-12-09	PRICING
	10/12/09	SEMINOLE COUNTY SITE PLAN REVIEW
1	12/02/09	RESPONSE TO COMMENTS FOR SEMINOLE COUNTY SITE PLAN REVIEW
	12-02-09	BUILDING PERMIT


PROJECT NO:
09-529.a

SITE DETAILS


A-103

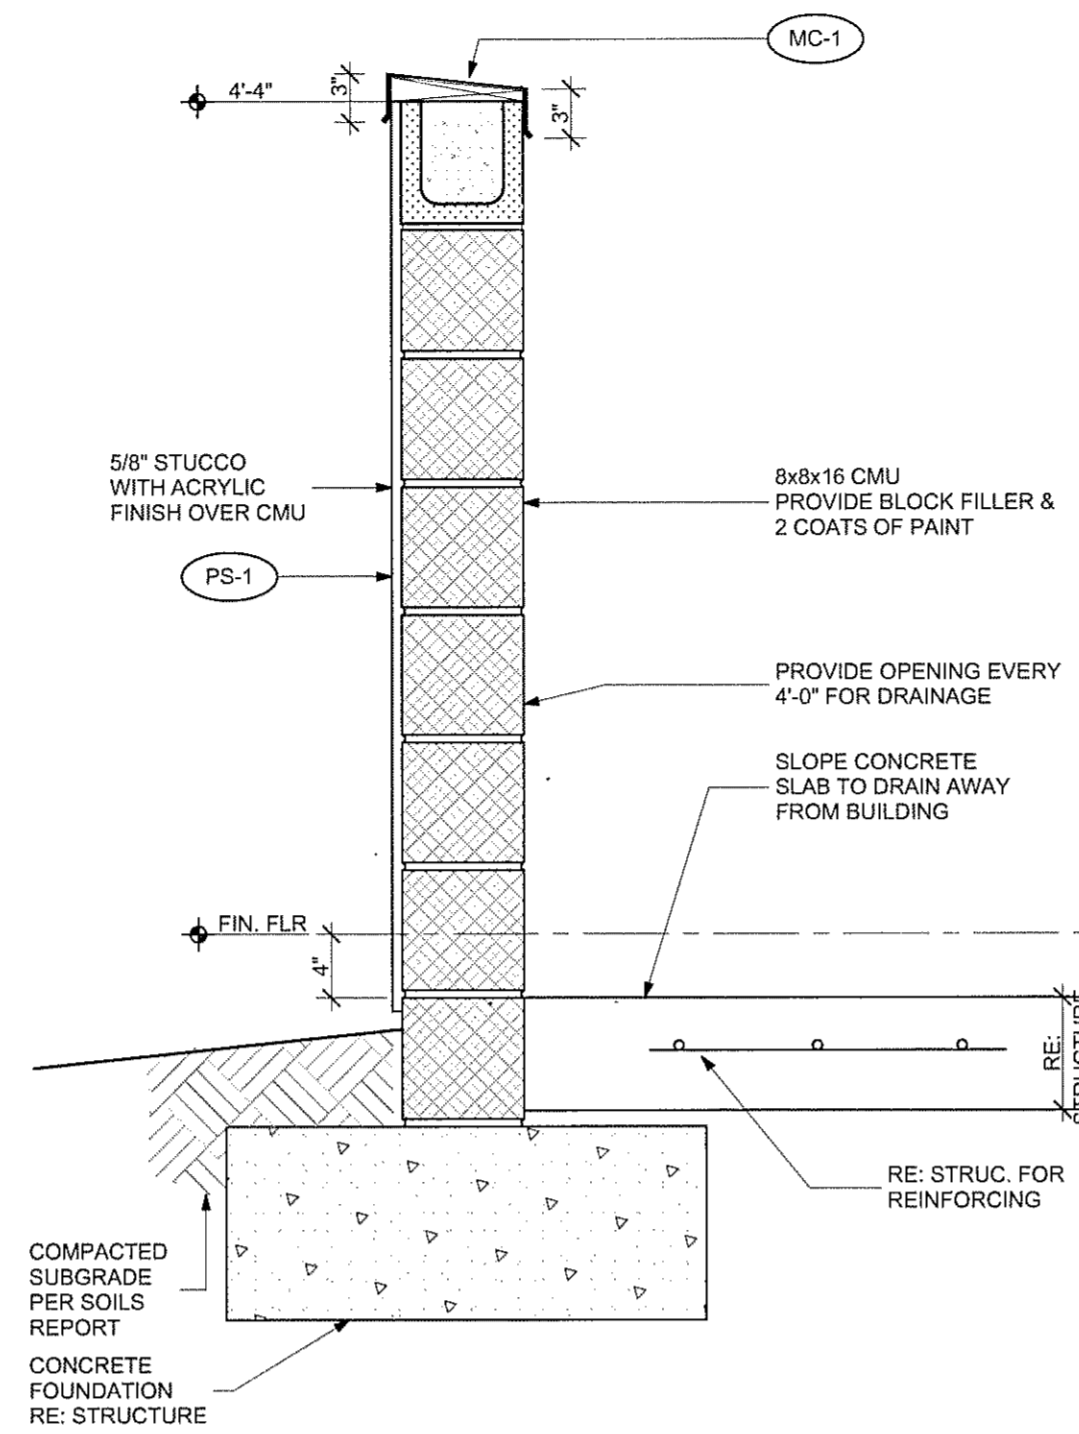


C3 Section Thru Mechanical Screen
SCALE: 1" = 1'-0"

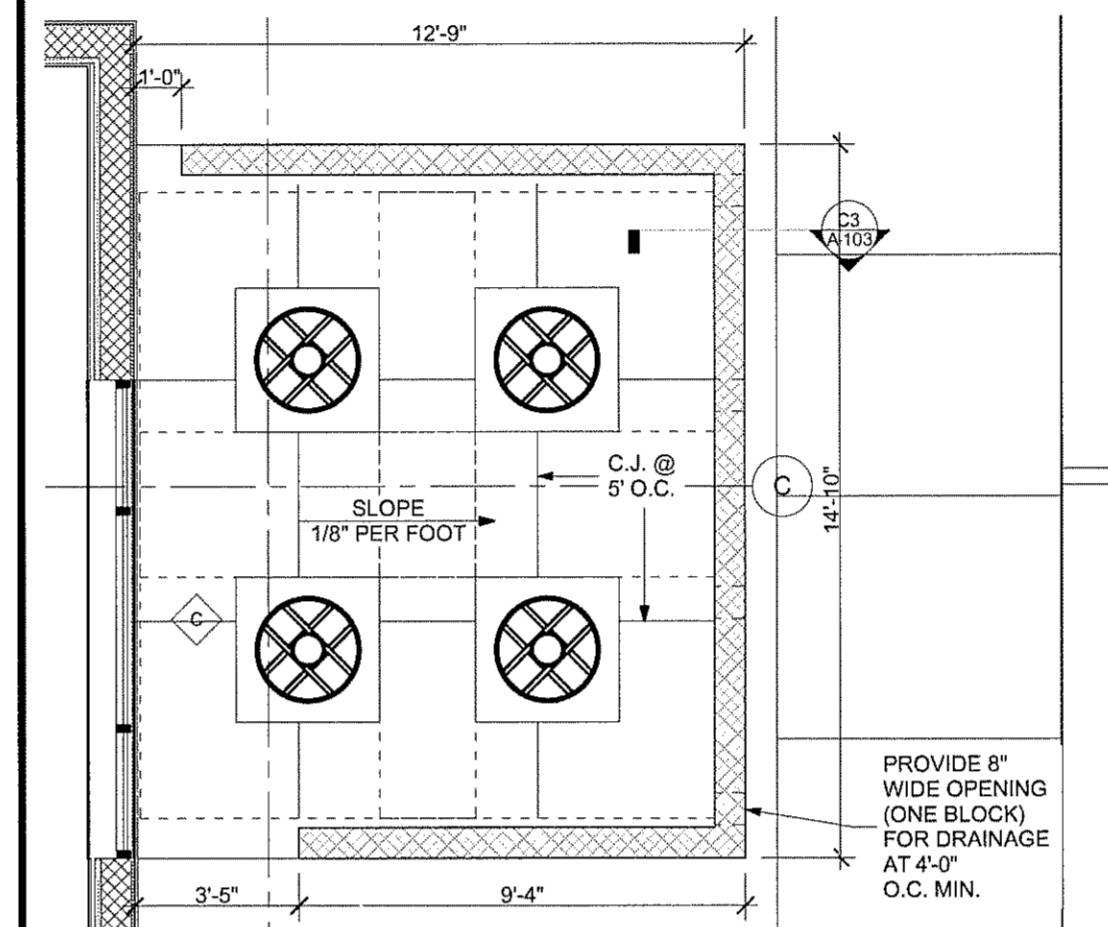

C4 Mechanical Yard
SCALE: 1/4" = 1'-0"

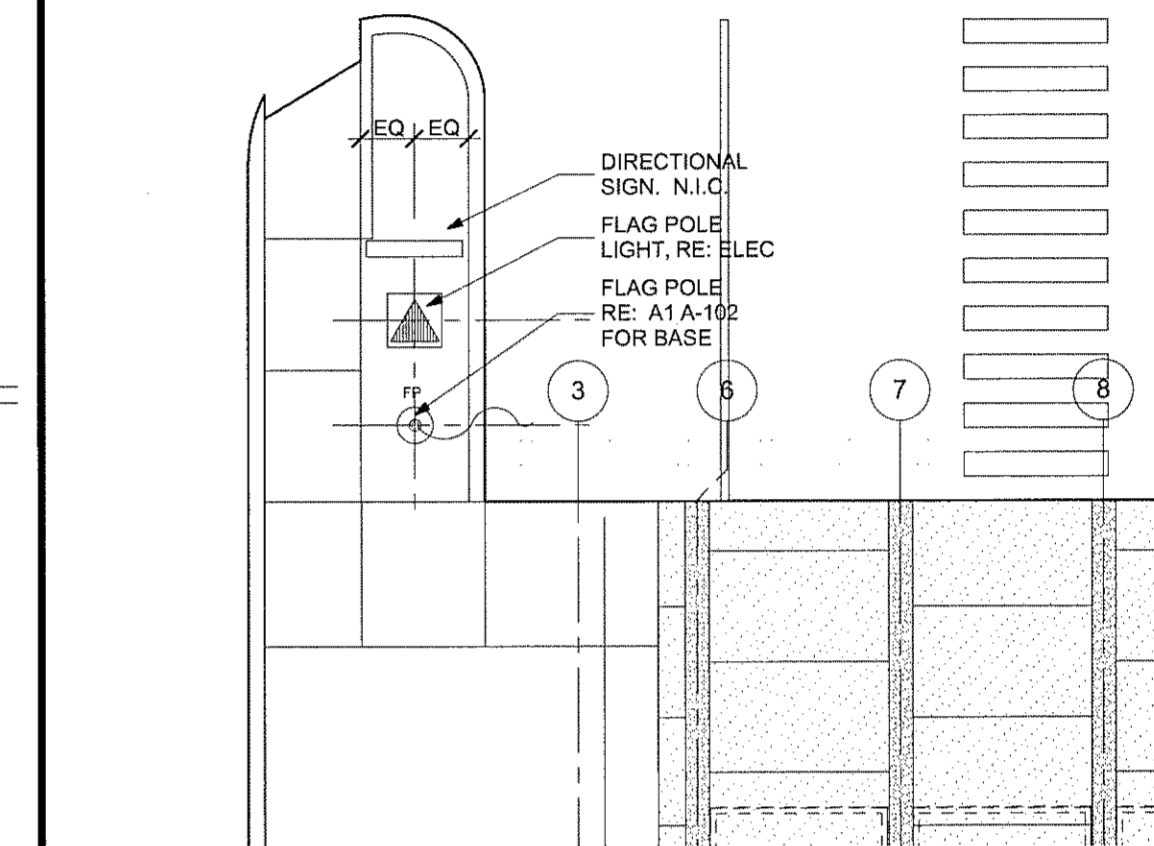

C5 Flagpole lights
SCALE: 1/8" = 1'-0"

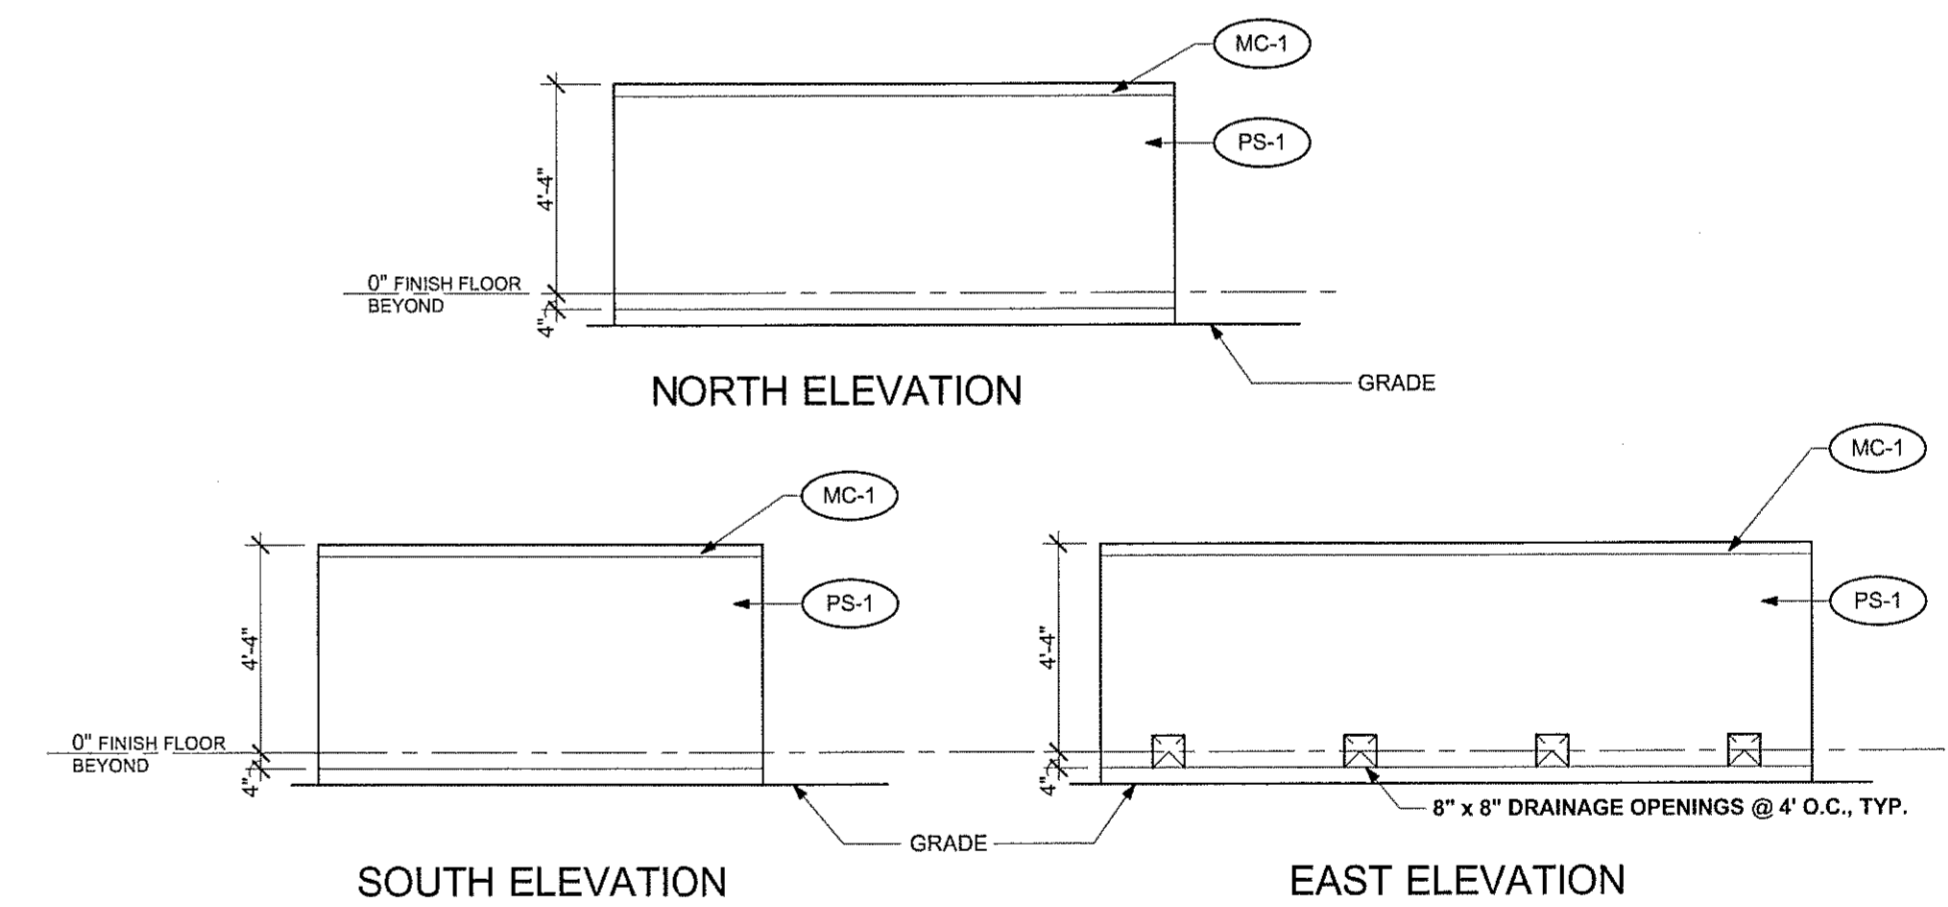

B4 Mechanical Screen Wall Elevation
SCALE: 1/4" = 1'-0"