


**CONSULTANTS**

STRUCTURAL ENGINEER:  
SCA Consulting Engineers  
12511 Emily Court  
Sugar Land, Texas 77478  
C.O.A. #9406

M/E/P ENGINEER:  
Henderson Engineers

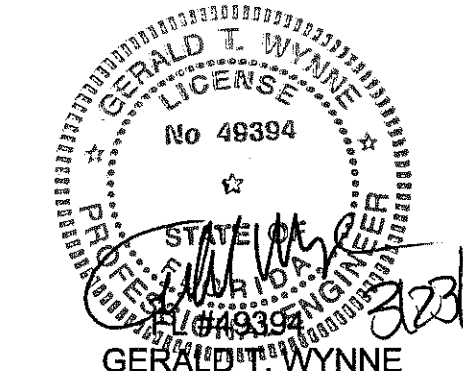

**Aloma Walk Branch**  
**Aloma Ave.**  
**Oviedo, FL 32765**

**ISSUE:**


MARK	DATE	DESCRIPTION
	10-12-09	PRICING ISSUE
	11-23-09	INTERNAL REVIEW
	12-02-09	ISSUE FOR PERMIT
	03-08-10	DIMENSIONS REVISION
1	03-15-10	BUILDING REVISIONS
2	03-17-10	ASI #2

PROJECT NO:

**09-529.a**

**FOUNDATION PLAN**

**S1.1**

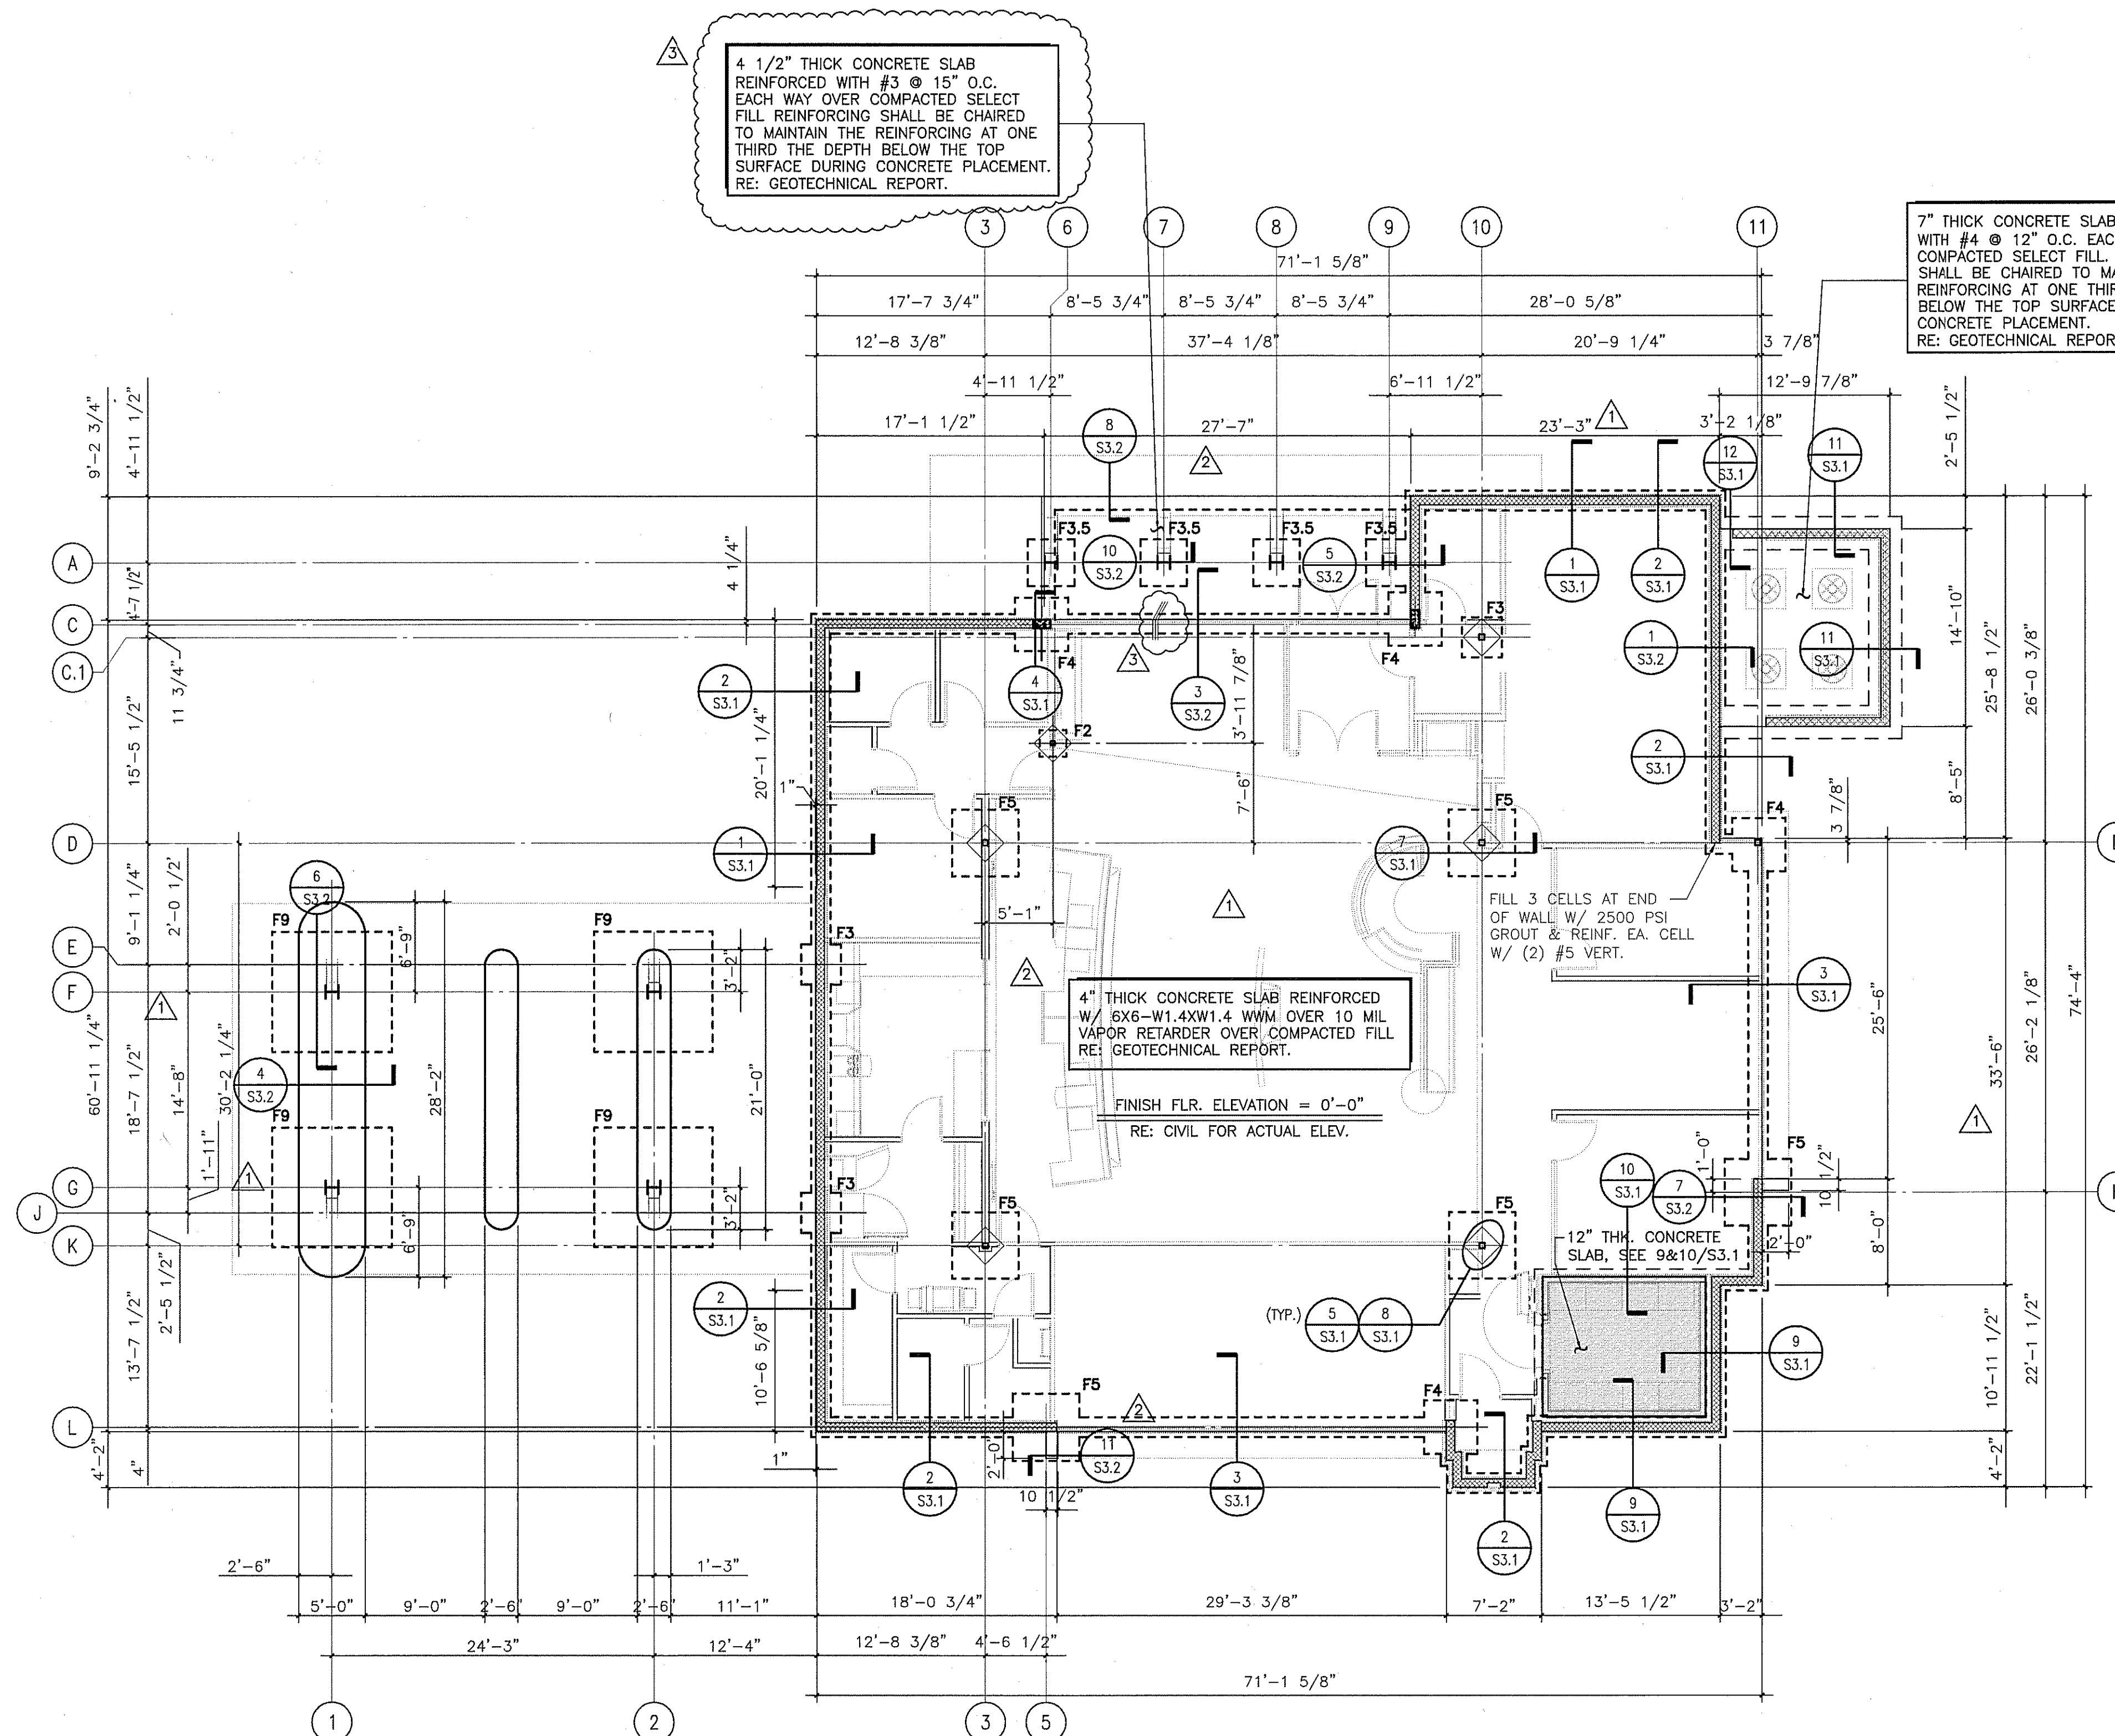

**FOUNDATION PLAN**  
SCALE: 1/8" = 1'-0"