

PROJECT:  
**FAMILY  
DOLLAR**

PROJECT# 401701

ADDRESS:  
6384 HWY 87 N  
MILTON, SANTA ROSA COUNTY,  
FLORIDA




BOOS DEVELOPMENT GROUP, INC.  
2651 MCCORMICK DRIVE  
CLEARWATER, FL 33759  
TEL (727) 669-2900

CONTACT: LORA PERSSON



foresite group  
Foresite Group, Inc.  
5185 Peachtree Pkwy  
Suite 240  
Norcross, GA 30092  
o 1 770 368.1399  
f 1 770.368.1944  
www.foresitegroupinc.com

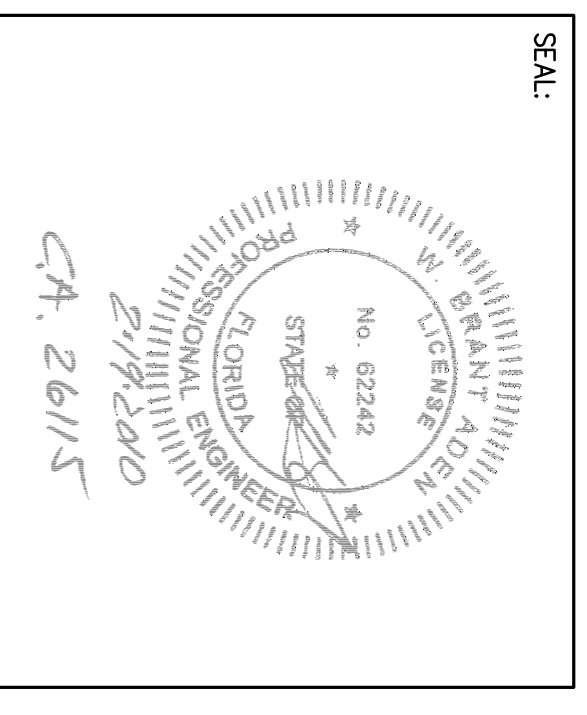

REVISIONS	DATE
PER FAMILY DOLLAR	10/26/09
FOOT COMMENTS	11/17/09
CITY COMMENTS	11/23/09
NW WIND COMMENTS	01/28/10
BD SET	02/19/10

PROJECT MANAGER: BJH  
DRAWING BY: JAM  
JURISDICTION: SANTA ROSA COUNTY, FL  
DATE: 05/27/09  
TITLE:

EROSION CONTROL  
DETAILS

SHEET NUMBER: C-8.1  
SCALE: NOT TO SCALE

JOB/FILE NUMBER: 163.017

