




COMPILED BY: All reports, plans, specifications, computer files, field data, notes and other documents are instruments of service prepared by Cuhaci & Peterson, (C.P.P.), an unincorporated service member firm, including the copyright therein. Any use or reproduction of this document without written permission from C.P.P. is a violation of federal copyright laws.

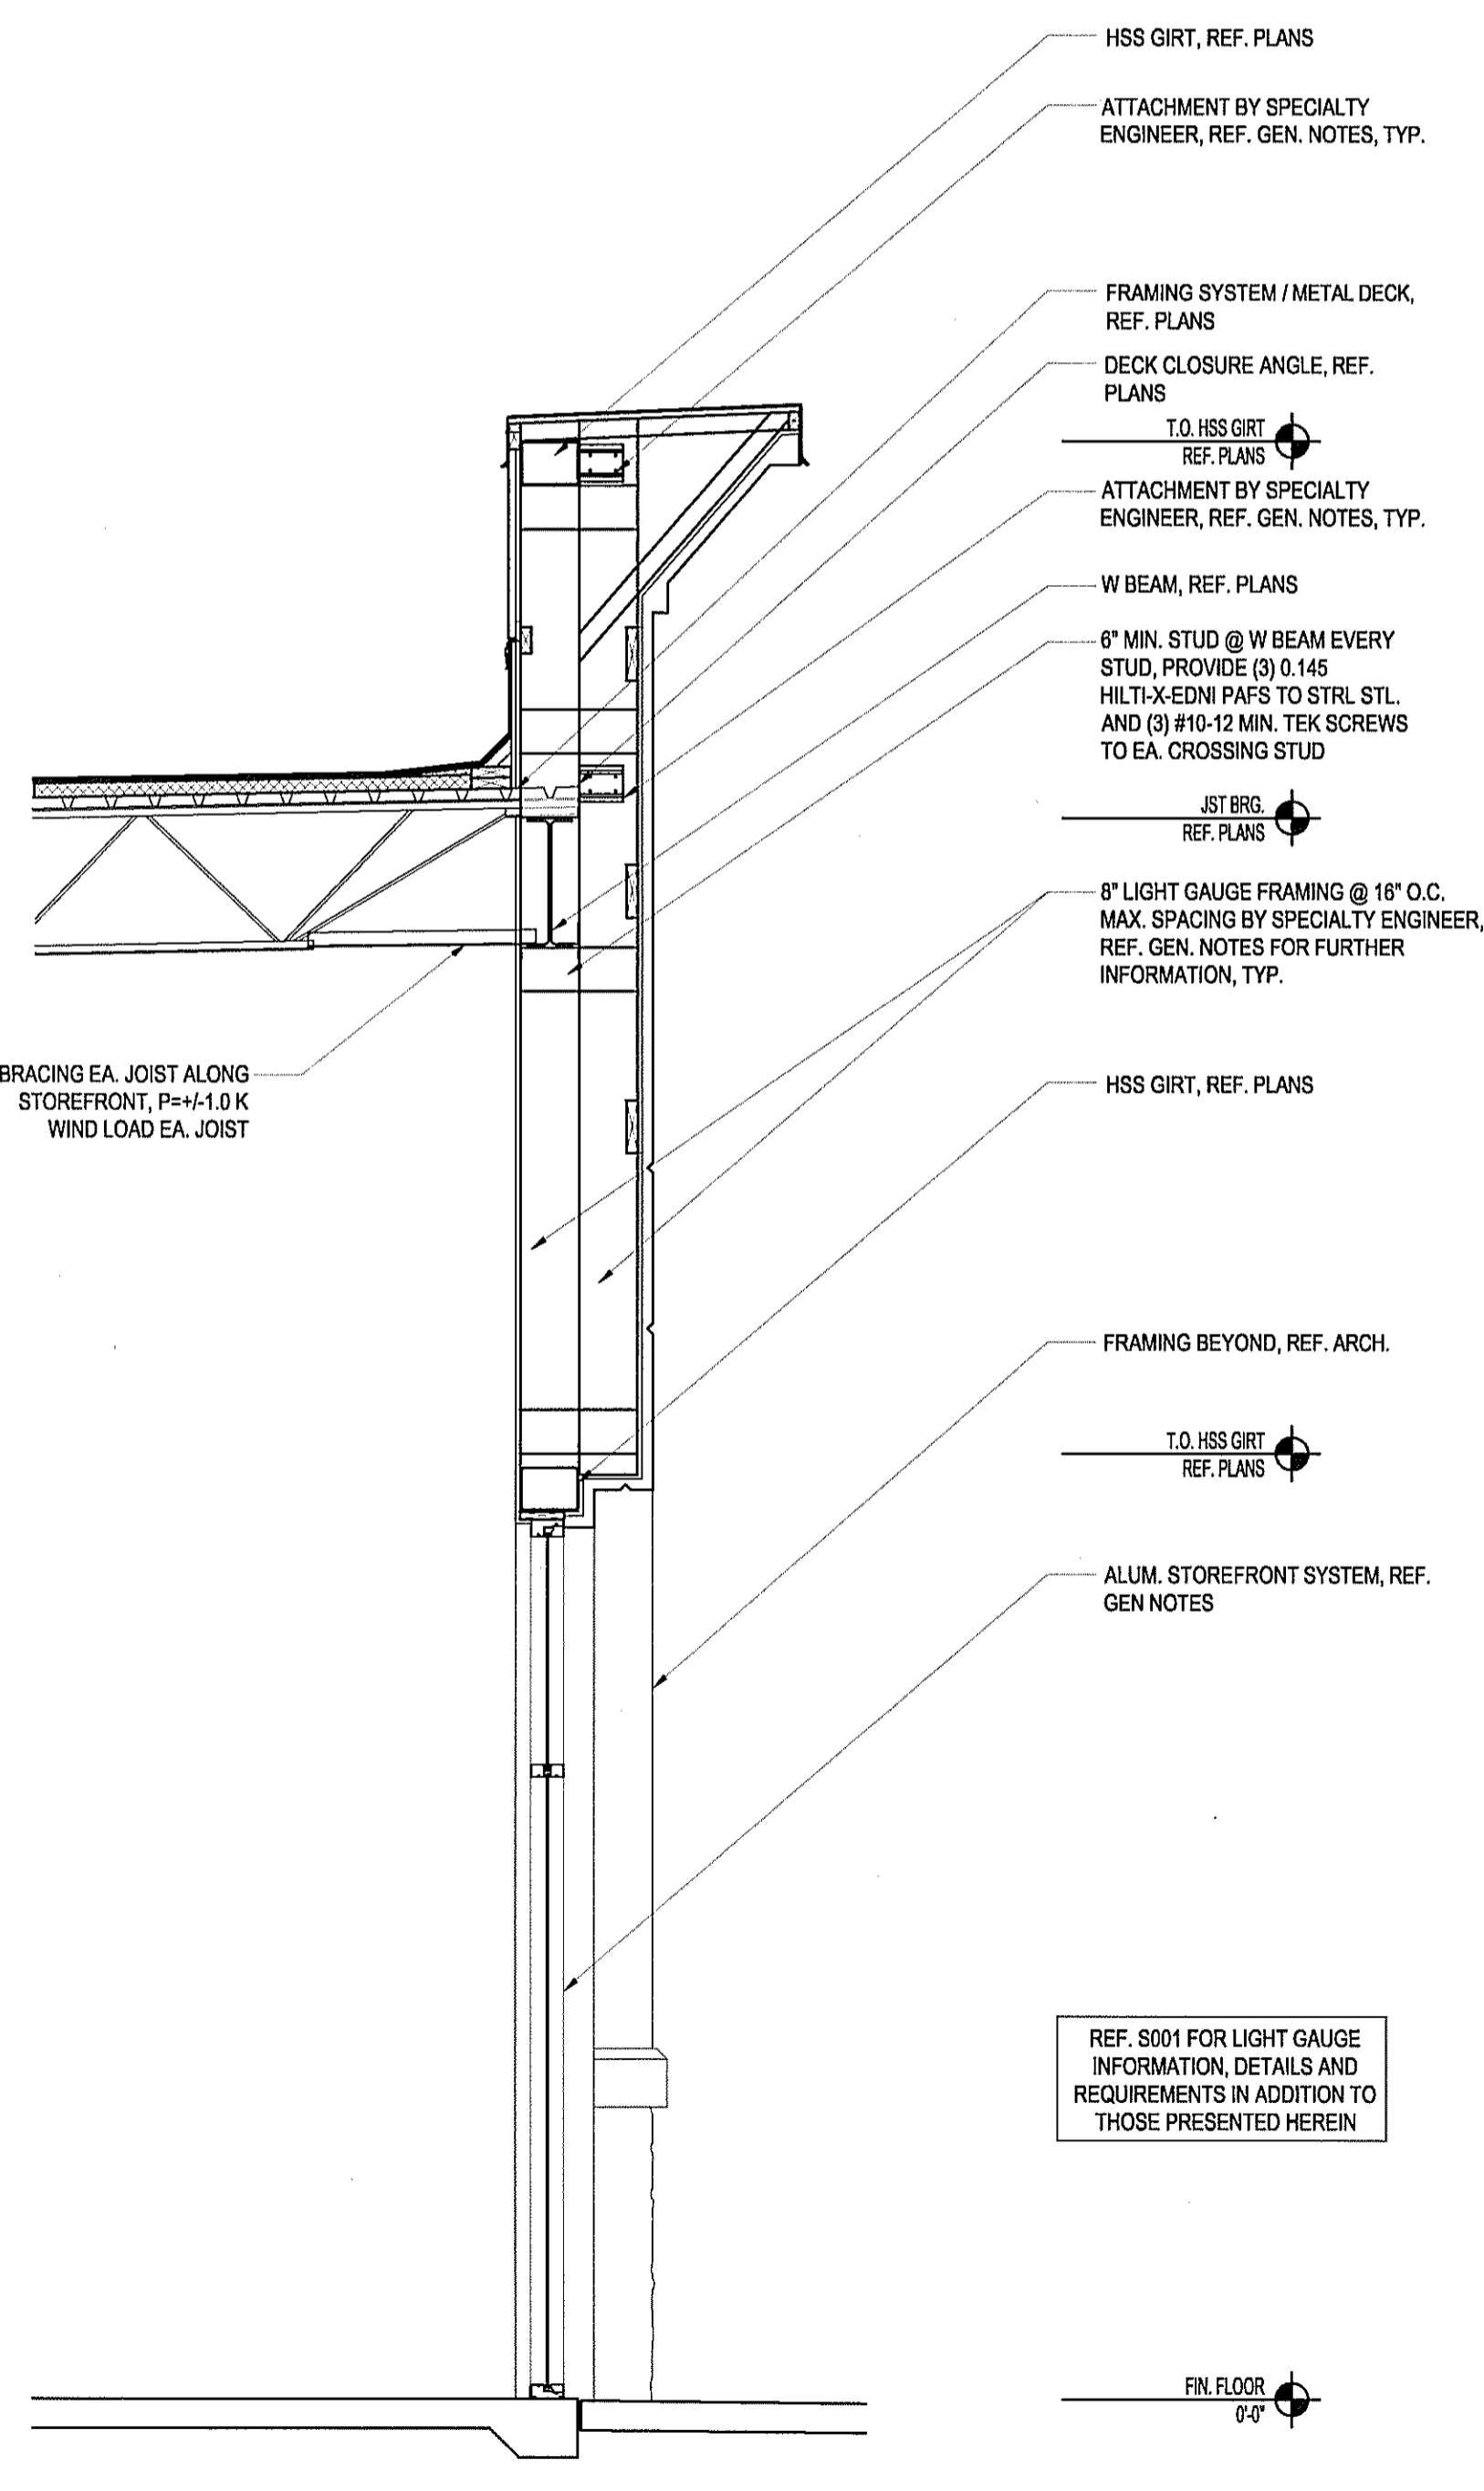

1 WALL SECTION
 SCALE: 1/2"=1'-0"
 REF:

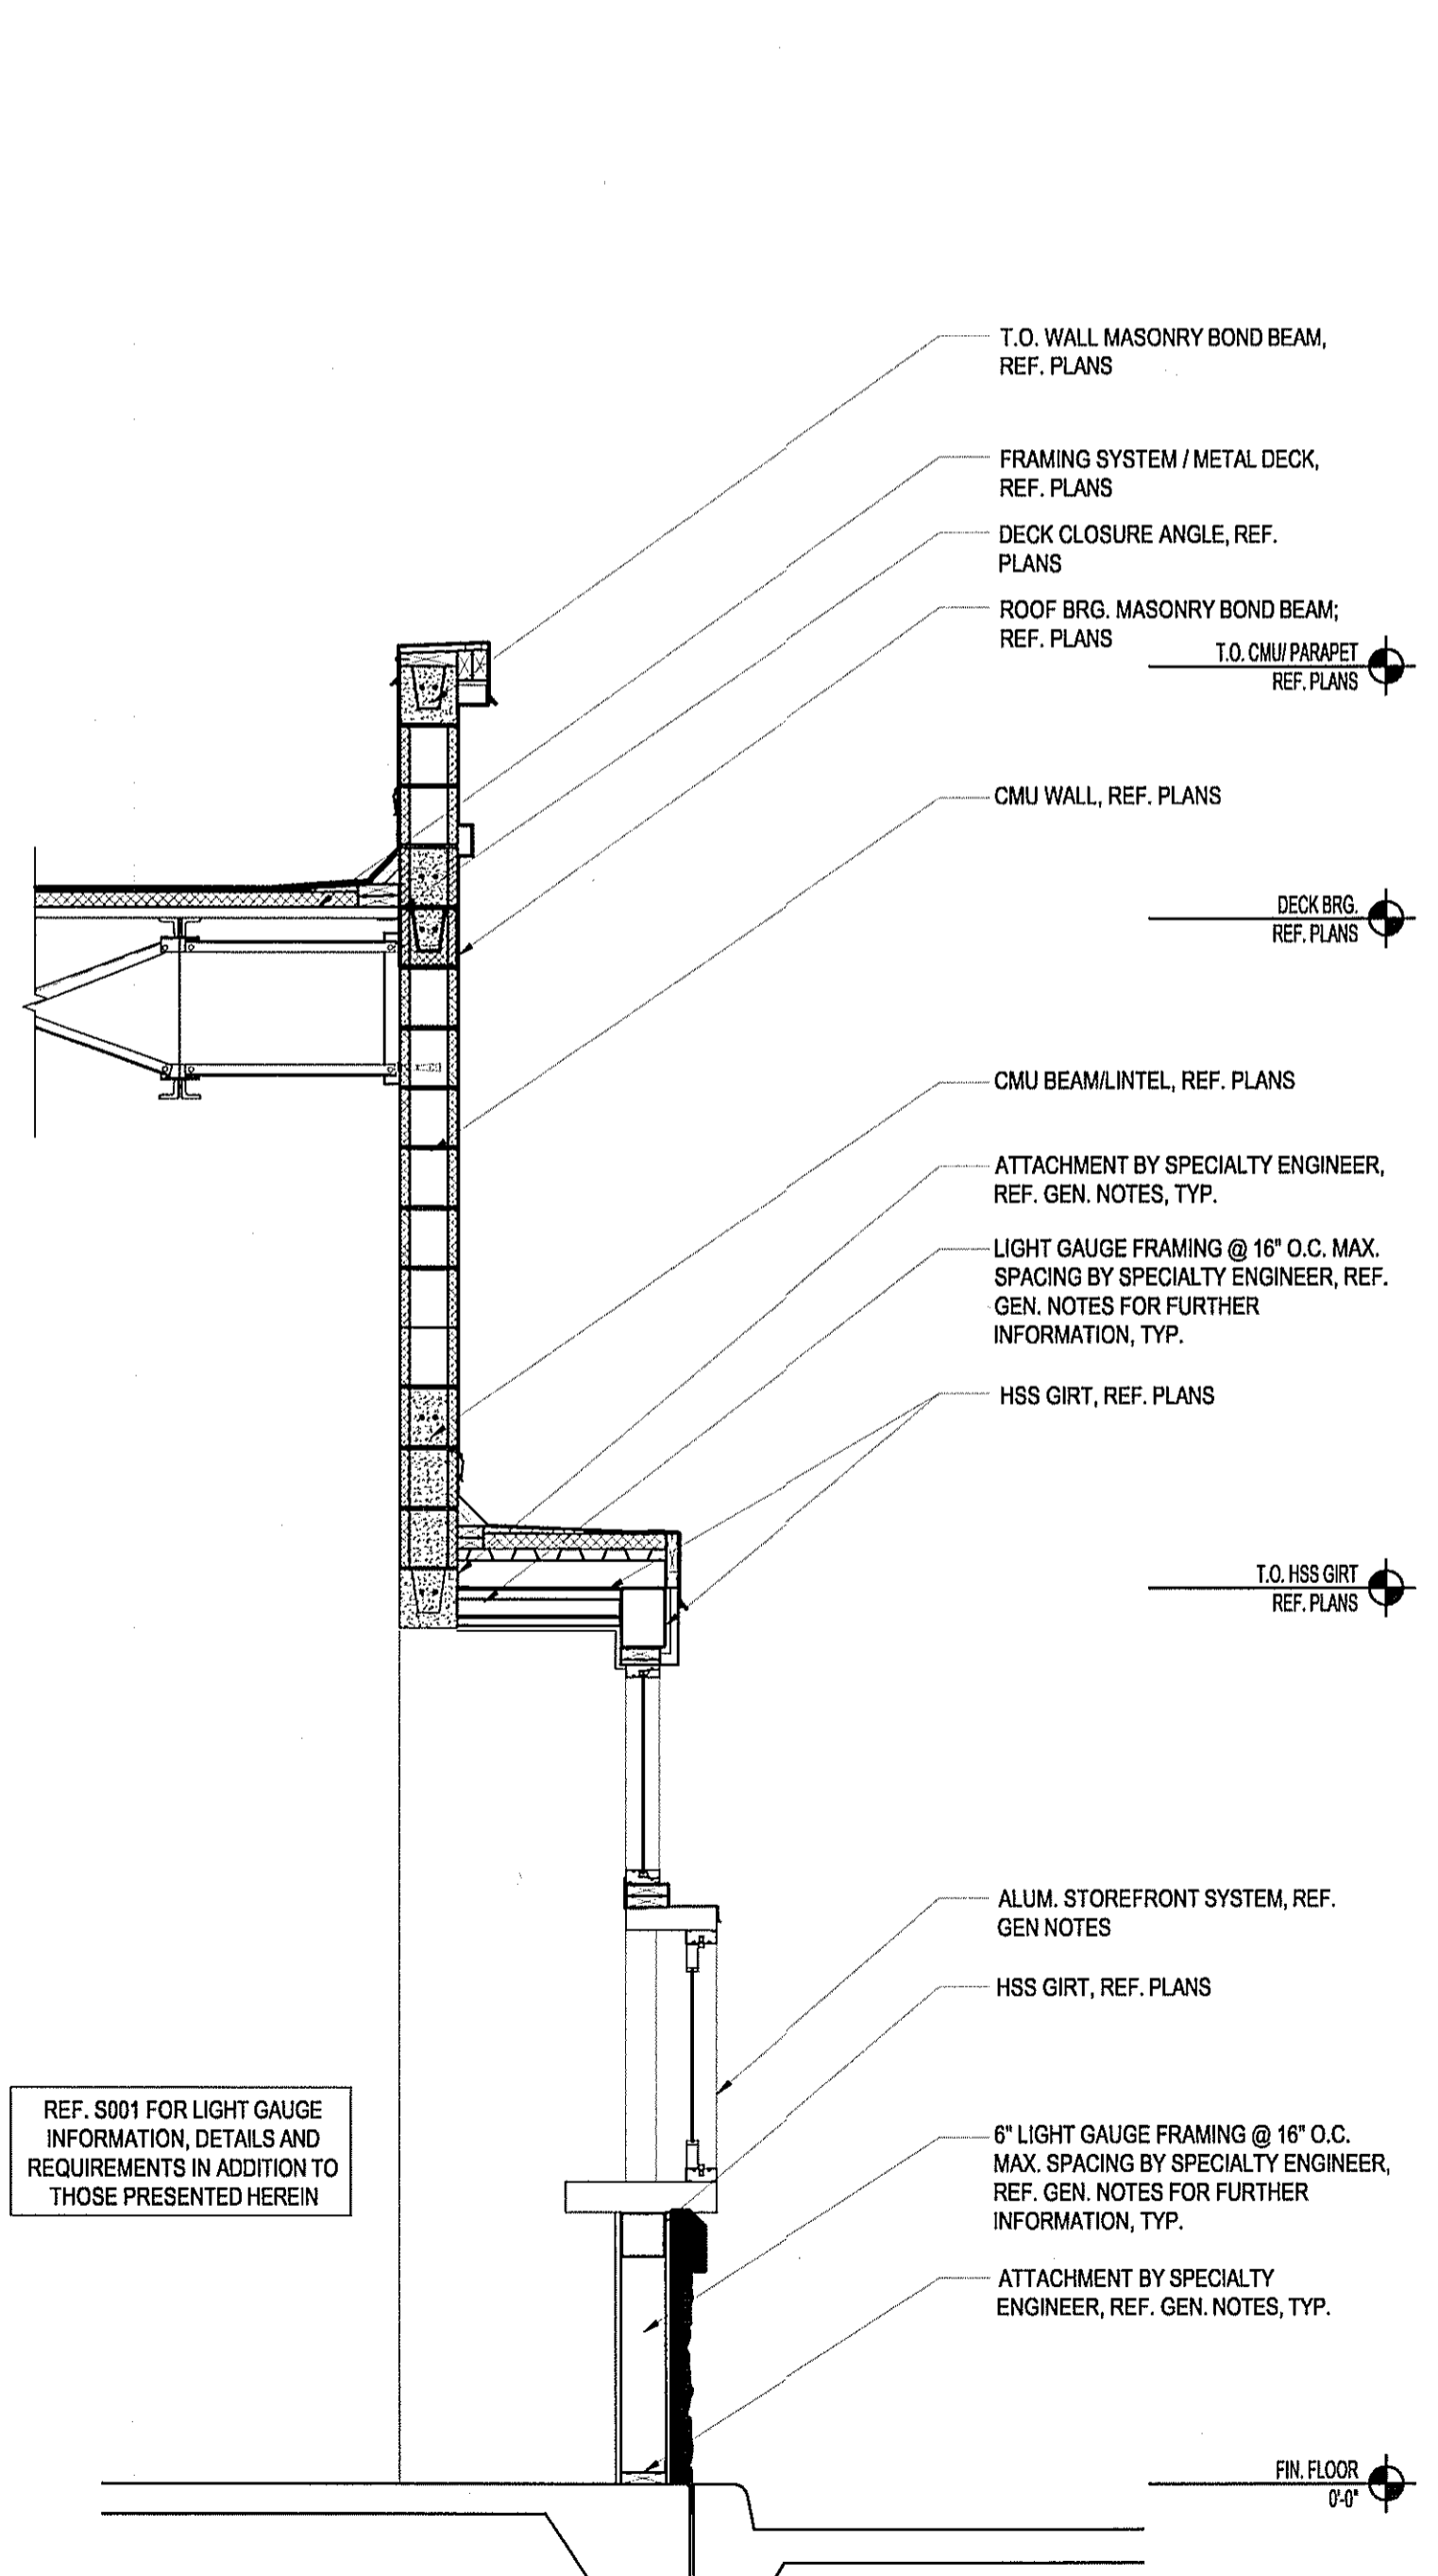

2 WALL SECTION
 SCALE: 1/2"=1'-0"
 REF:

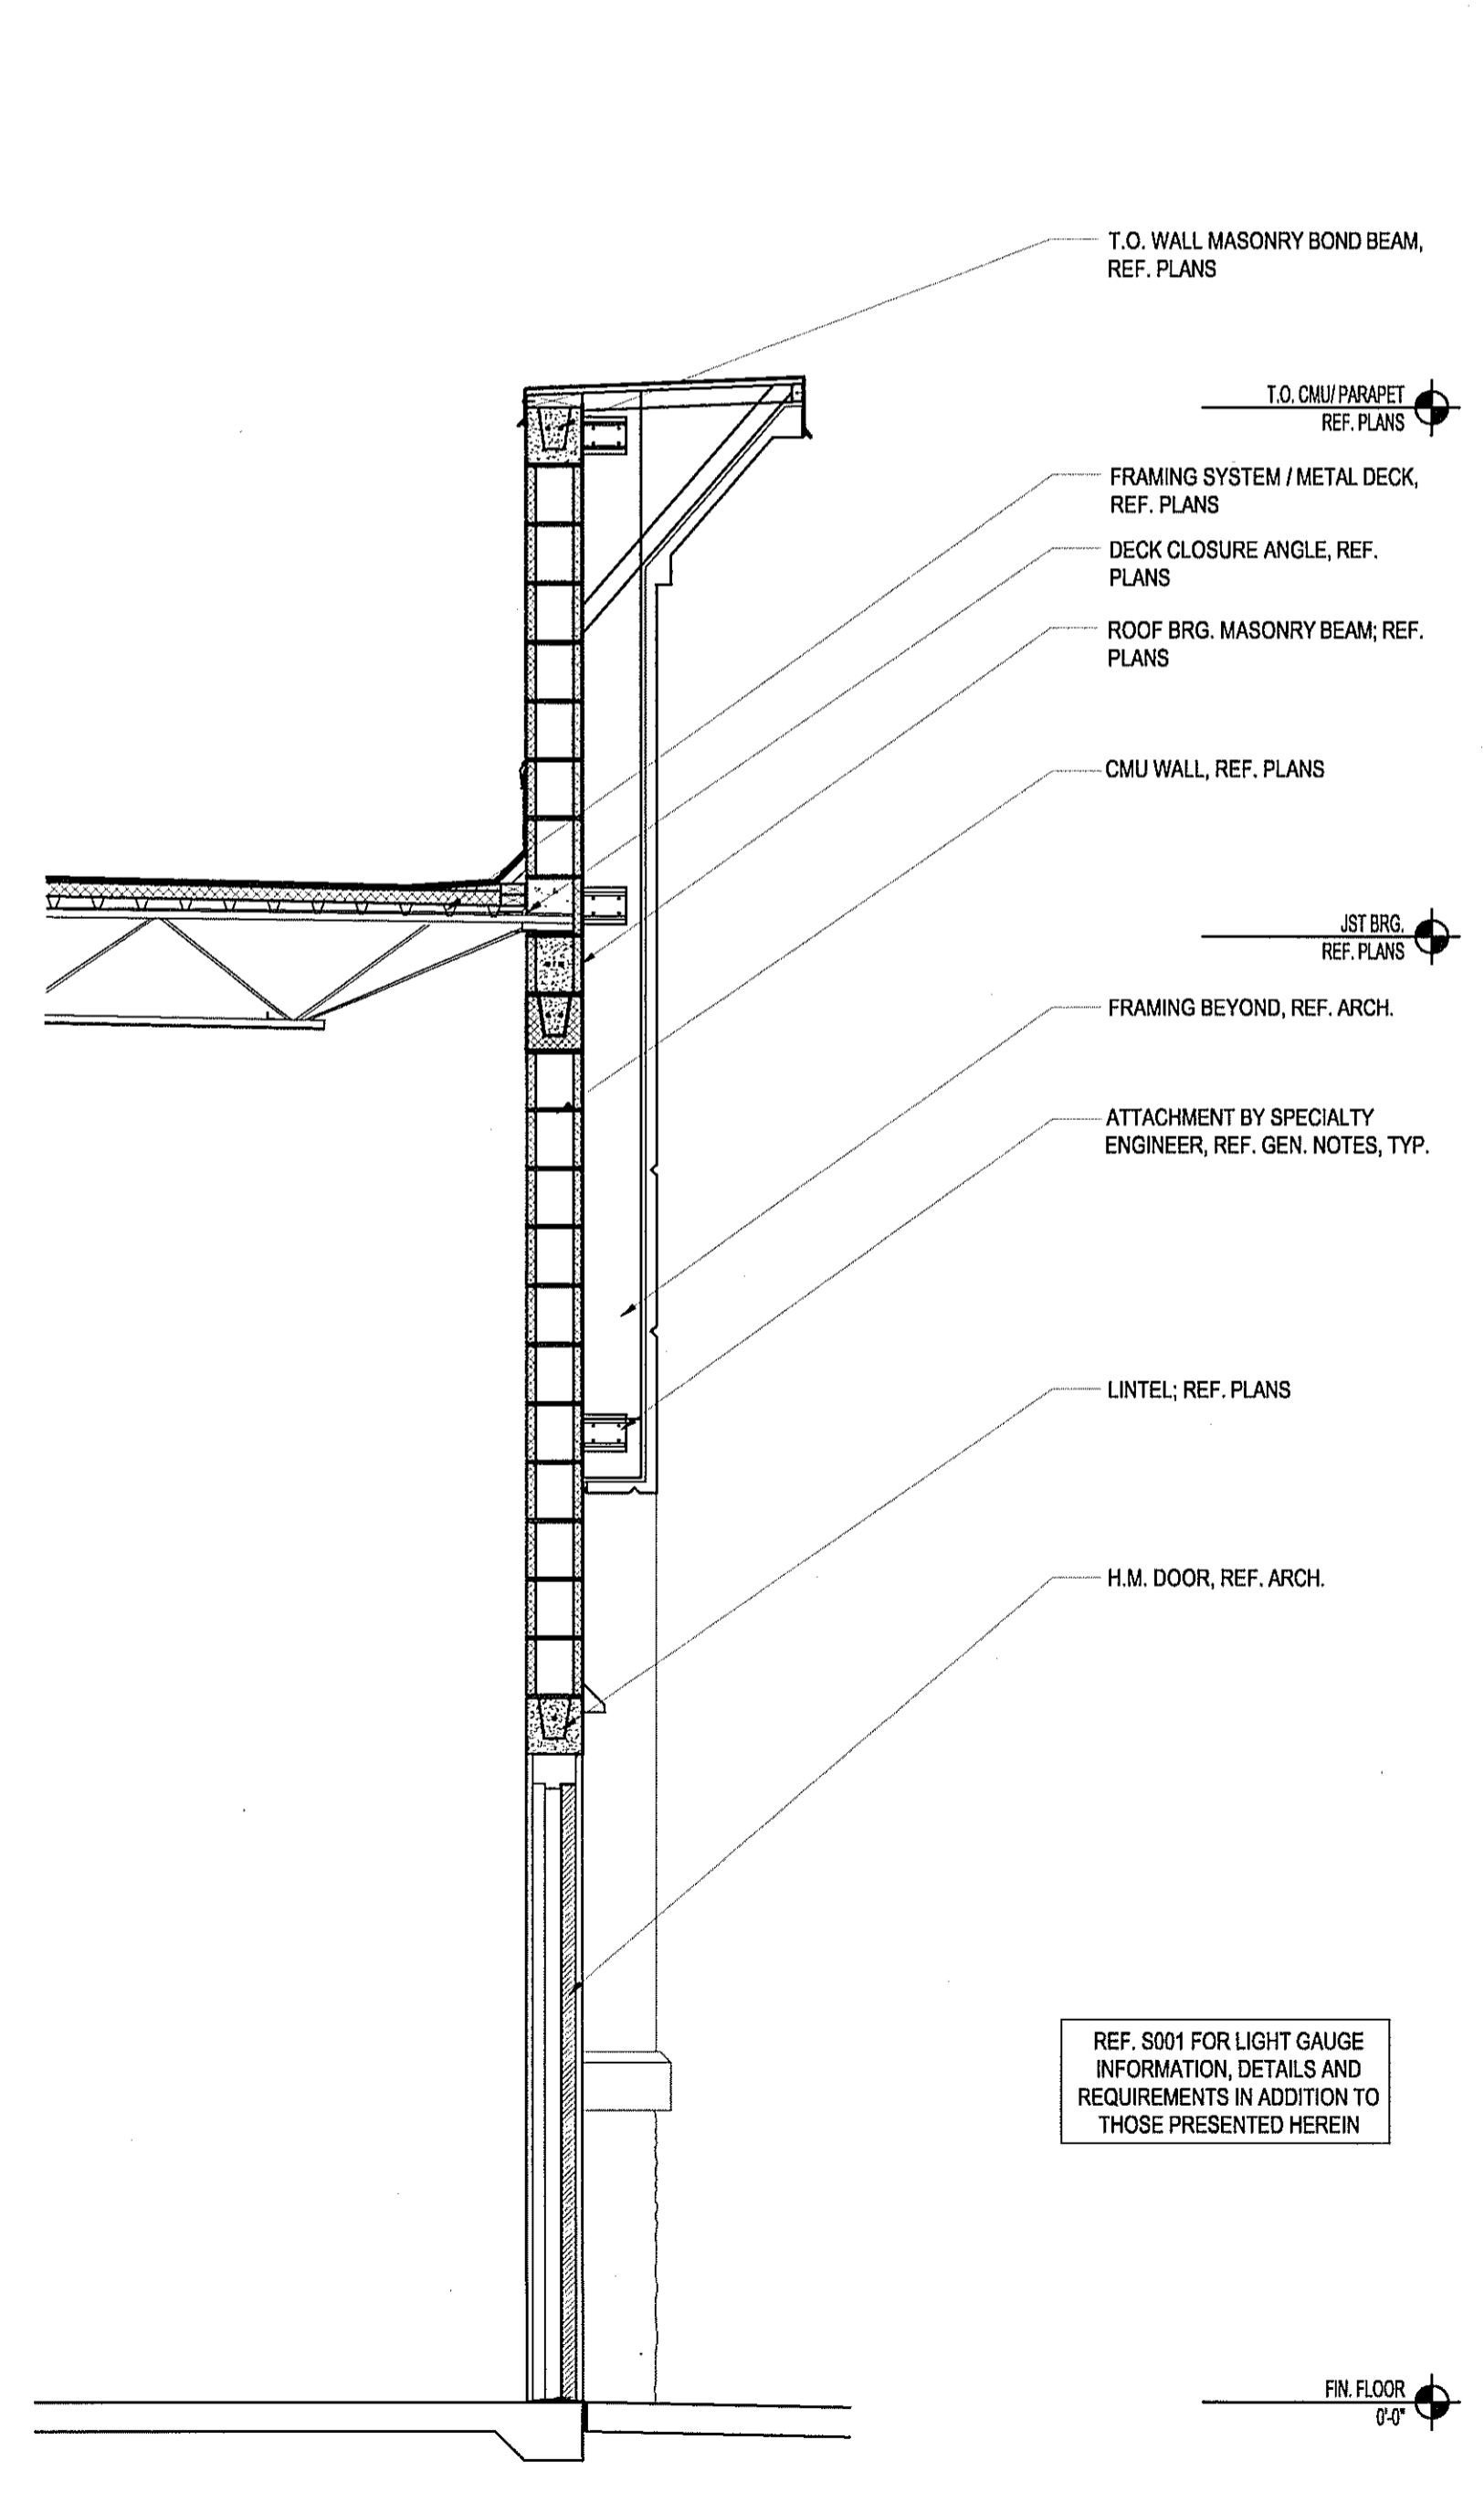

3 WALL SECTION
 SCALE: 1/2"=1'-0"
 REF:

REF. S301 FOR LIGHT GAUGE INFORMATION, DETAILS AND REQUIREMENTS IN ADDITION TO THOSE PRESENTED HEREIN

REF. S301 FOR LIGHT GAUGE INFORMATION, DETAILS AND REQUIREMENTS IN ADDITION TO THOSE PRESENTED HEREIN

REF. S301 FOR LIGHT GAUGE INFORMATION, DETAILS AND REQUIREMENTS IN ADDITION TO THOSE PRESENTED HEREIN