


STATE OF FLORIDA
 REGISTERED ARCHITECT


ROBERT A. GLUSSON
 AR0015123

JONATHAN S. MOORE
 AR93150

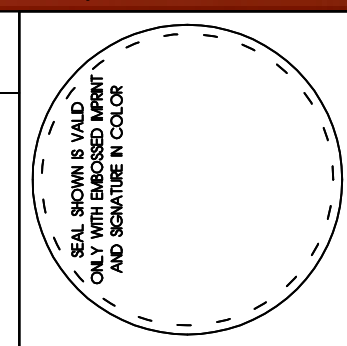

Party City
 THE DISCOUNT PARTY SUPER STORE

COLONIAL LANDING
 SHOPPING CENTER
 3220 EAST COLONIAL BLVD.
 ORLANDO, FL

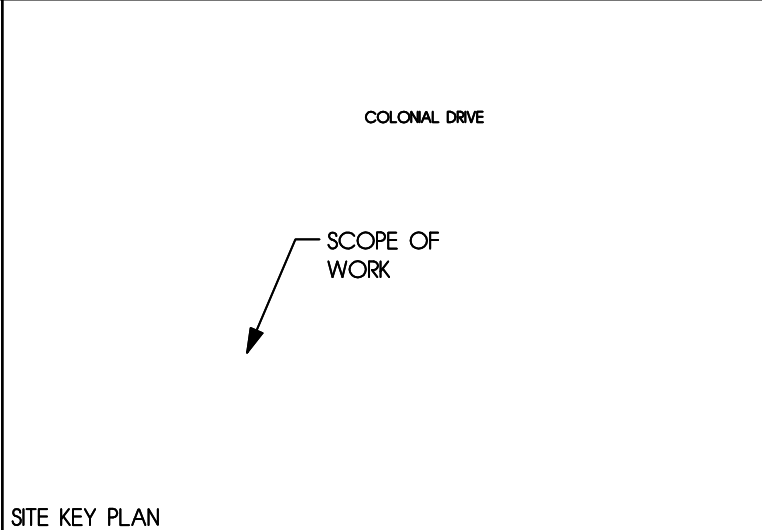

B

| Mark | Date | Description |
|------|--------|-------------|
| - | 3/2/10 | Permit Set |


| | |
|----------------|--------------|
| Issue/Revision | Permit Set |
| Project ID | 10003 |
| CAD File Name | 10003-CD.vwx |
| Drawn By | Drawn By |
| Checked By | Checked By |
| Plot Date: | |
| Record Date: | Record Date |
| Sheet Title | |

A

ROOF FRAMING PLAN

SHEET SCALE: 1/8" = 1'-0"

Drawing No. S-3

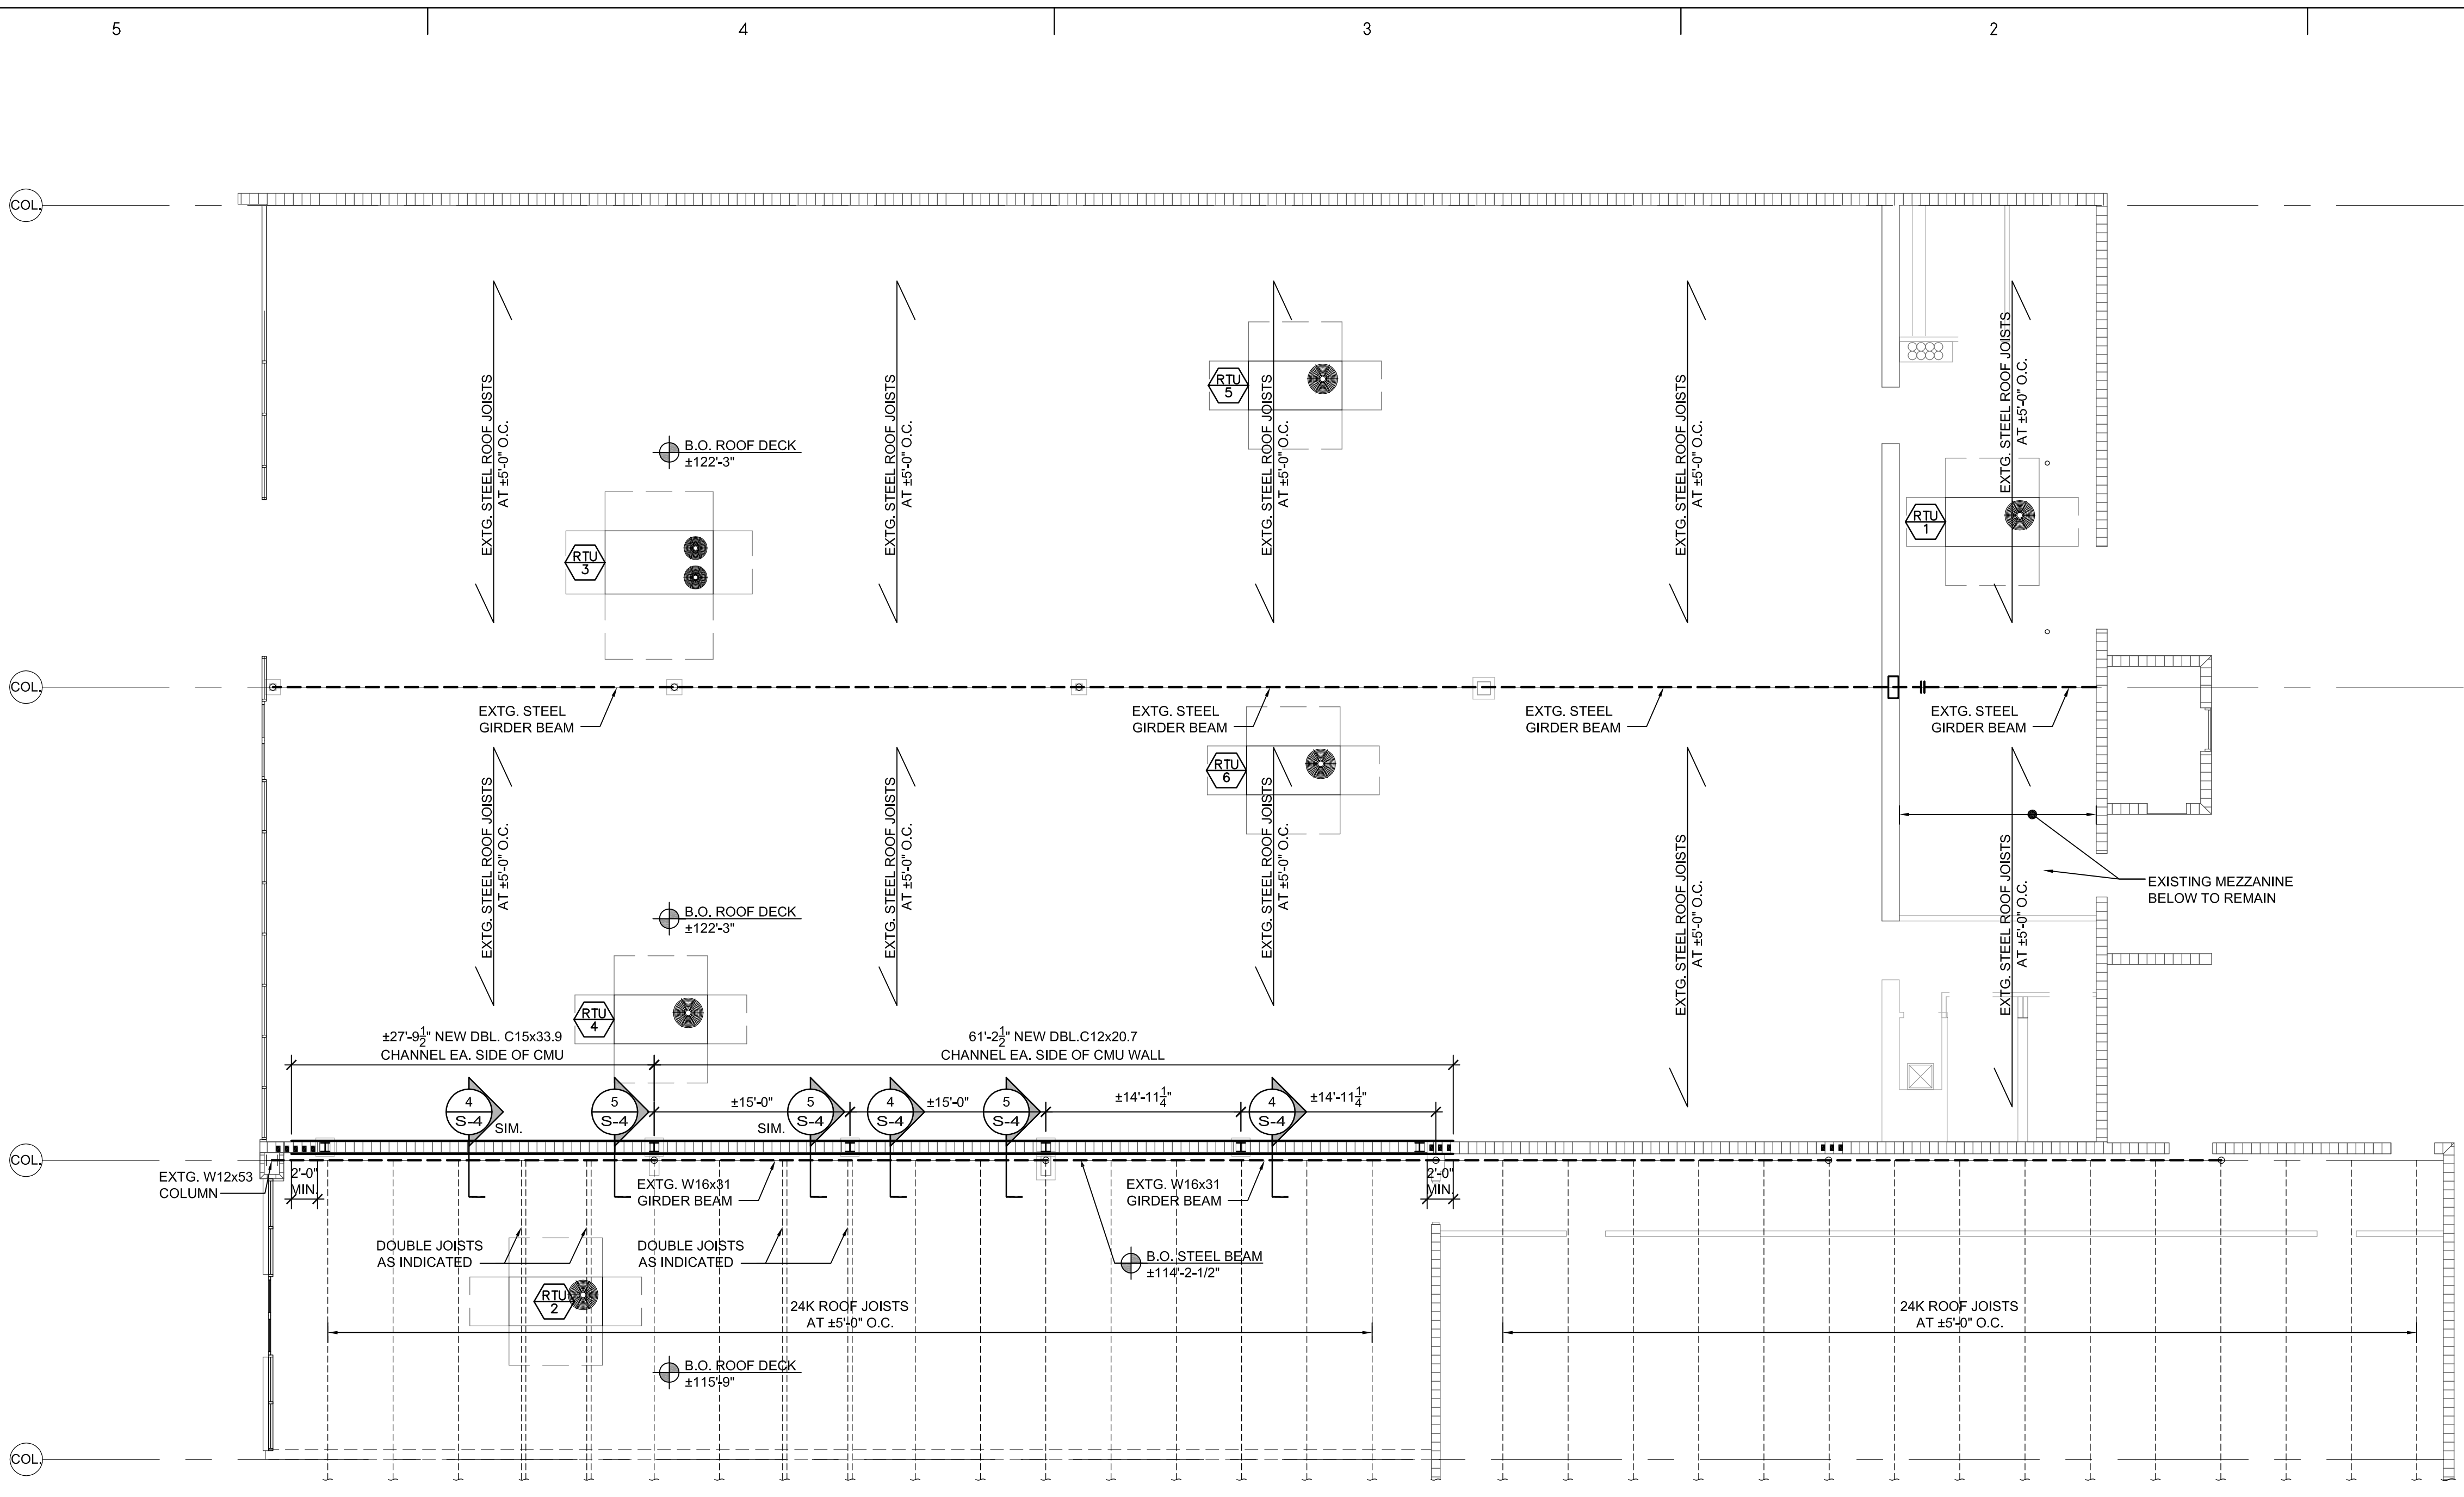

ROOF FRAMING PLAN
 SCALE: 1/8" = 1'-0"

CONTRACTOR TO VERIFY THAT ALL NEW RTUS TO REPLACE EXISTING RTUS MUST WEIGH LESS THAN OR EQUAL TO THE EXISTING RTU WEIGHT. CONTRACTOR TO VERIFY EXISTING RTU SUPPORT FRAMING OR PROVIDE NEW FRAMING IN ACCORDANCE WITH THE RTU FRAMING DETAILS ON SHEET "S-4".

McElroyEngineering
 STRUCTURAL DESIGN GROUP
 1835 EDGEWATER DRIVE ORLANDO, FL 32804
 P: 407.245.8775 | F: 407.245.8744 | www.mcelroyeng.com

COPYRIGHT - ALL IDEAS, DESIGN, METHODS AND PLANS INDICATED OR REPRESENTED BY THIS DRAWING ARE OWNED BY AND THE PROPERTY OF MCELROY ENGINEERING, LLC AND THESE IDEAS, DESIGN, METHODS AND PLANS SHALL BE USED ONLY IN CONNECTION WITH THE SPECIFIED PROJECT. NONE OF THE IDEAS, DESIGN, METHODS OR PLANS SHALL BE USED BY OR DISCLOSED TO ANY PERSON, FIRM OR CORPORATION FOR ANY PURPOSE WHATSOEVER WITHOUT THE WRITTEN PERMISSION OF MCELROY ENGINEERING, LLC.

PROJECT NUMBER: 1010-02 EB - 00008822

Craig E. McElroy

PROFESSIONAL ENGINEER
 FL No. 44741