

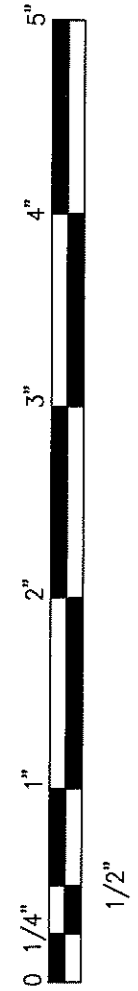
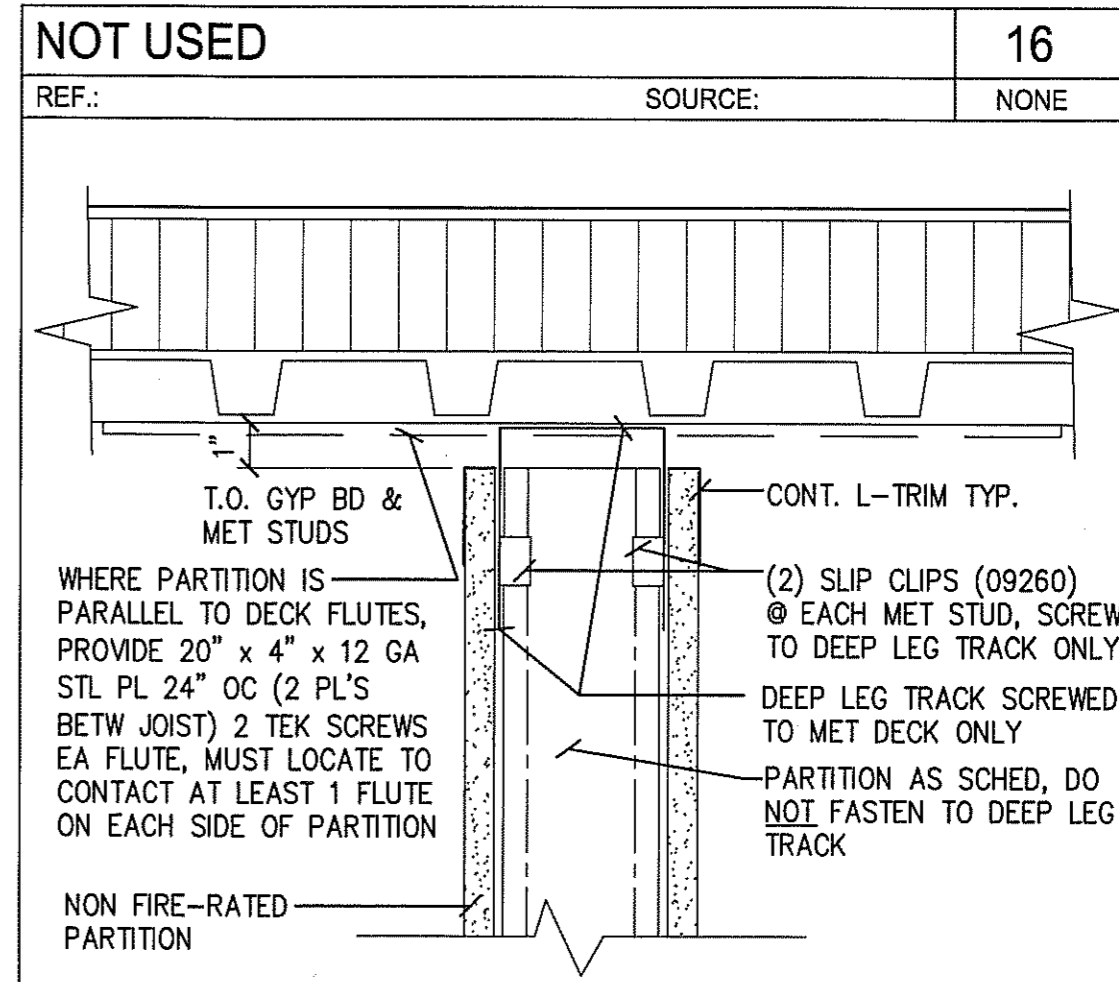
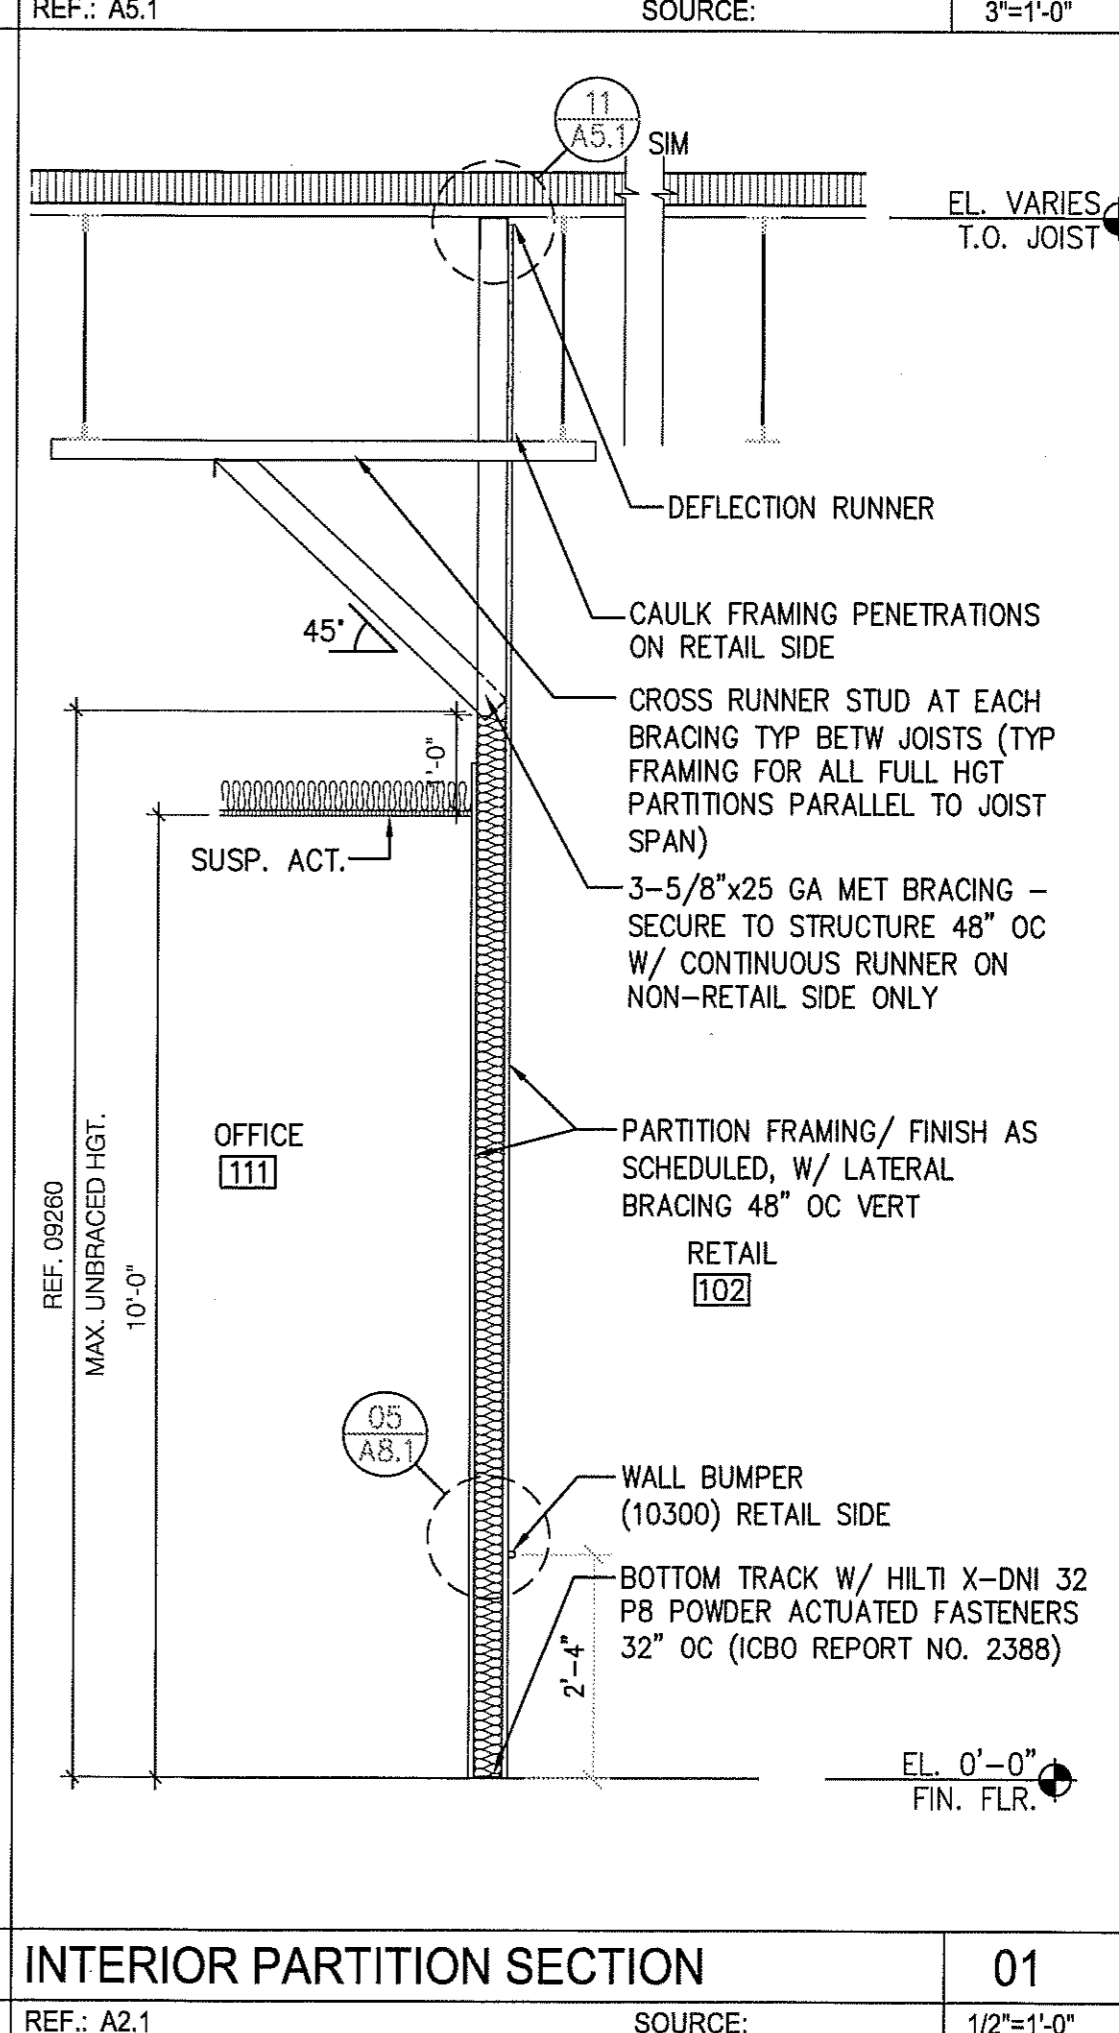
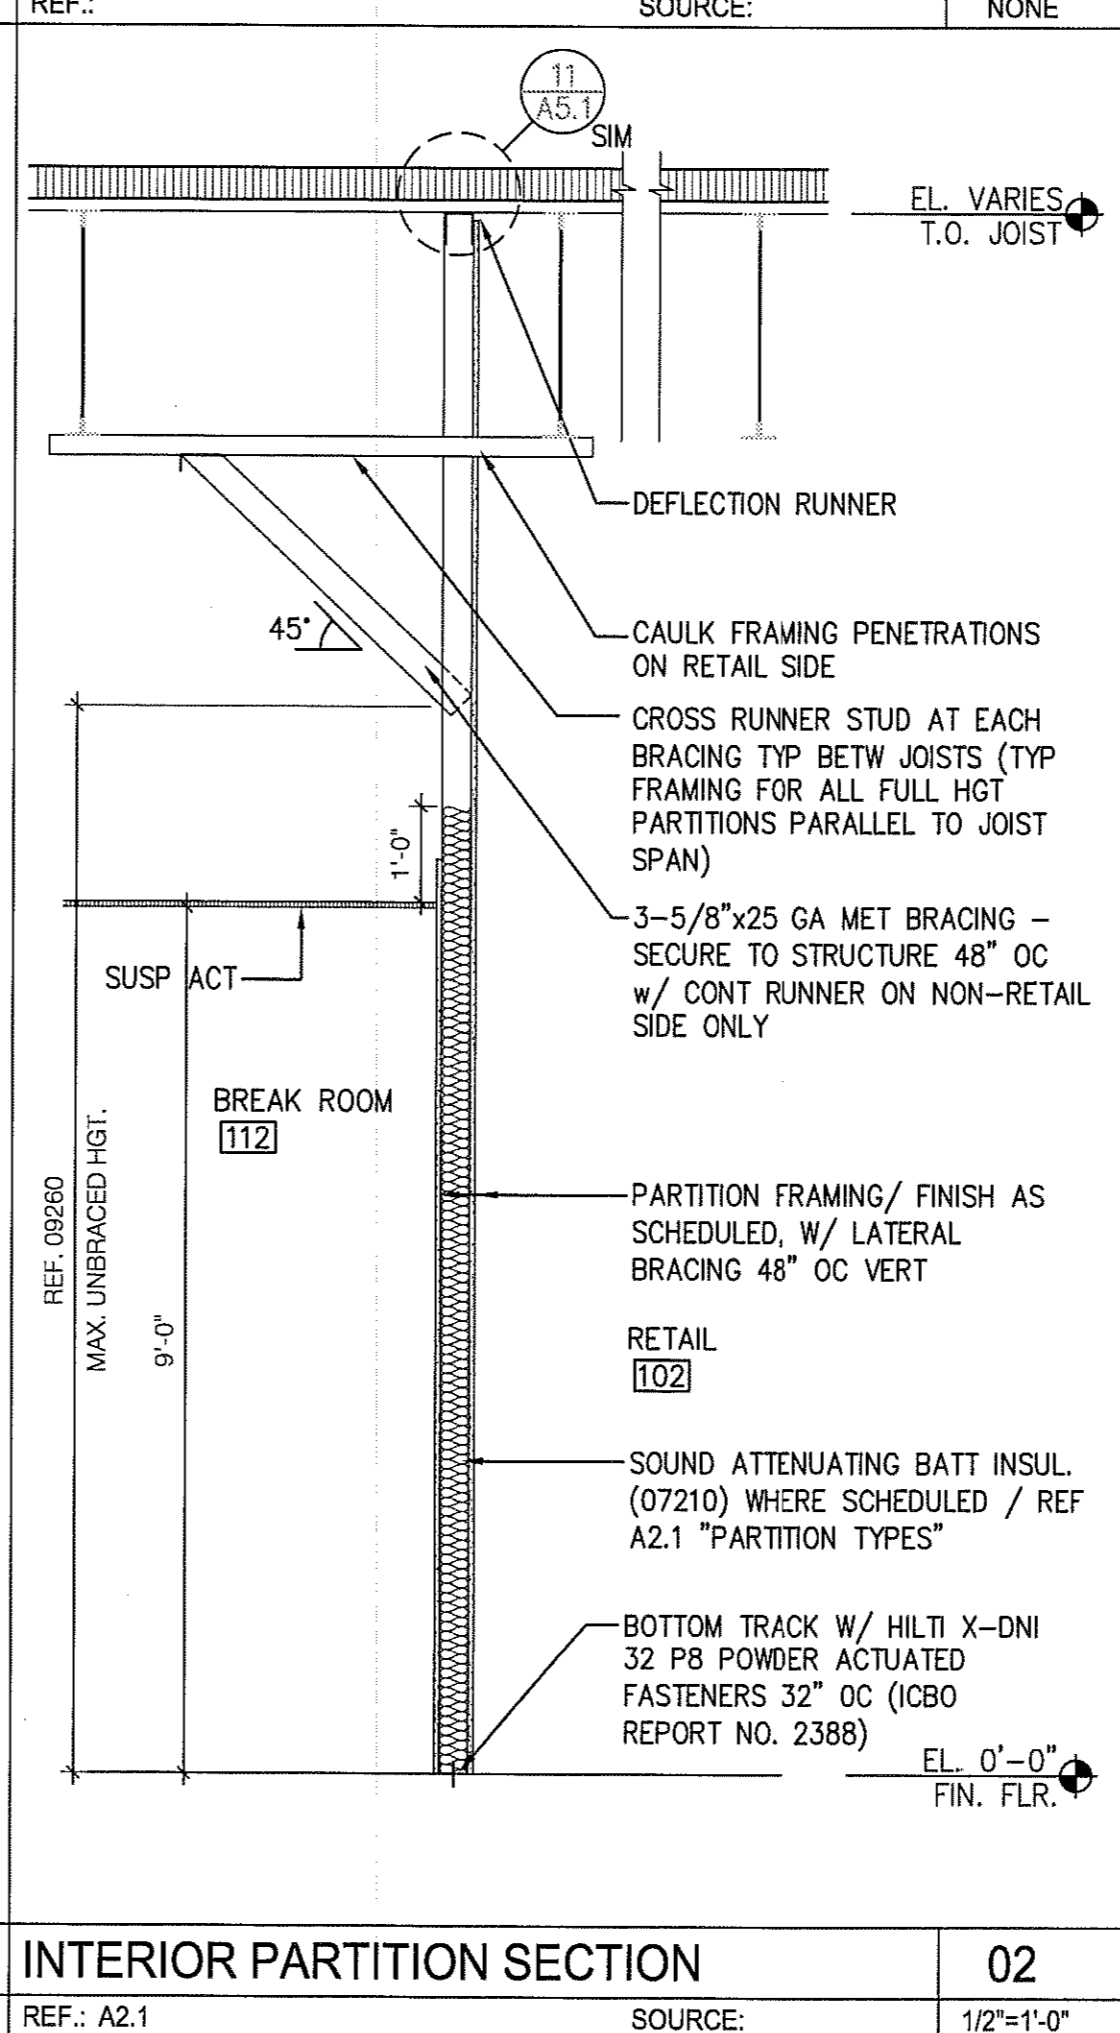


CONTRACTOR(S) SHALL VERIFY EXISTING CONDITIONS AND CORRELATE DIMENSIONS PRIOR TO PROVIDING THE WORK DETAILED IN THESE DRAWINGS, AND SHALL PROMPTLY NOTIFY THE ARCHITECT OF ANY DISCREPANCIES.
 © COPYRIGHT SBLM ARCHITECTS P.C. UNAUTHORIZED REPRODUCTION OR OTHER USE OF THIS DRAWING IS PROHIBITED.

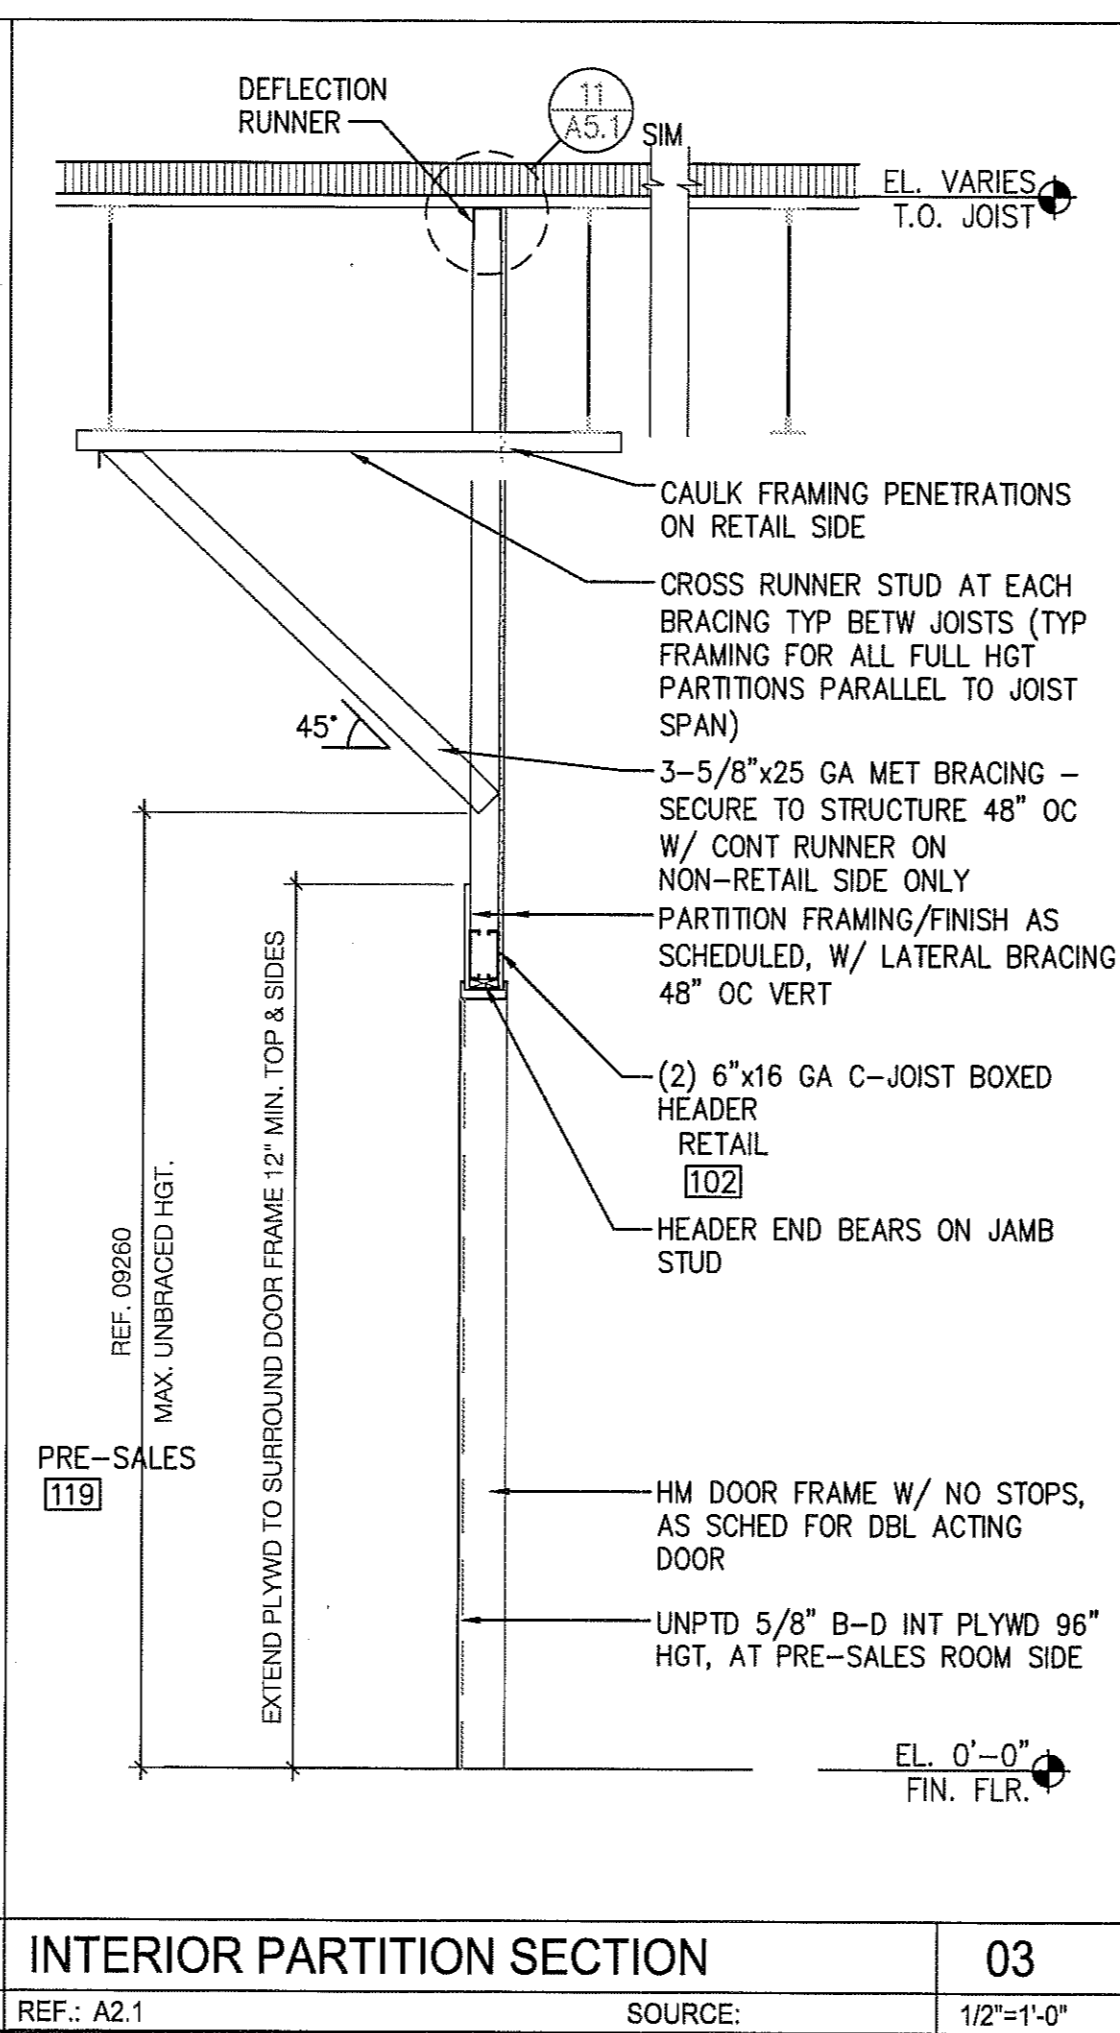

NOT USED	05	INTERIOR PARTITION SECTION	04
REF.: A2.1	SOURCE:	REF.: A2.1	SOURCE:

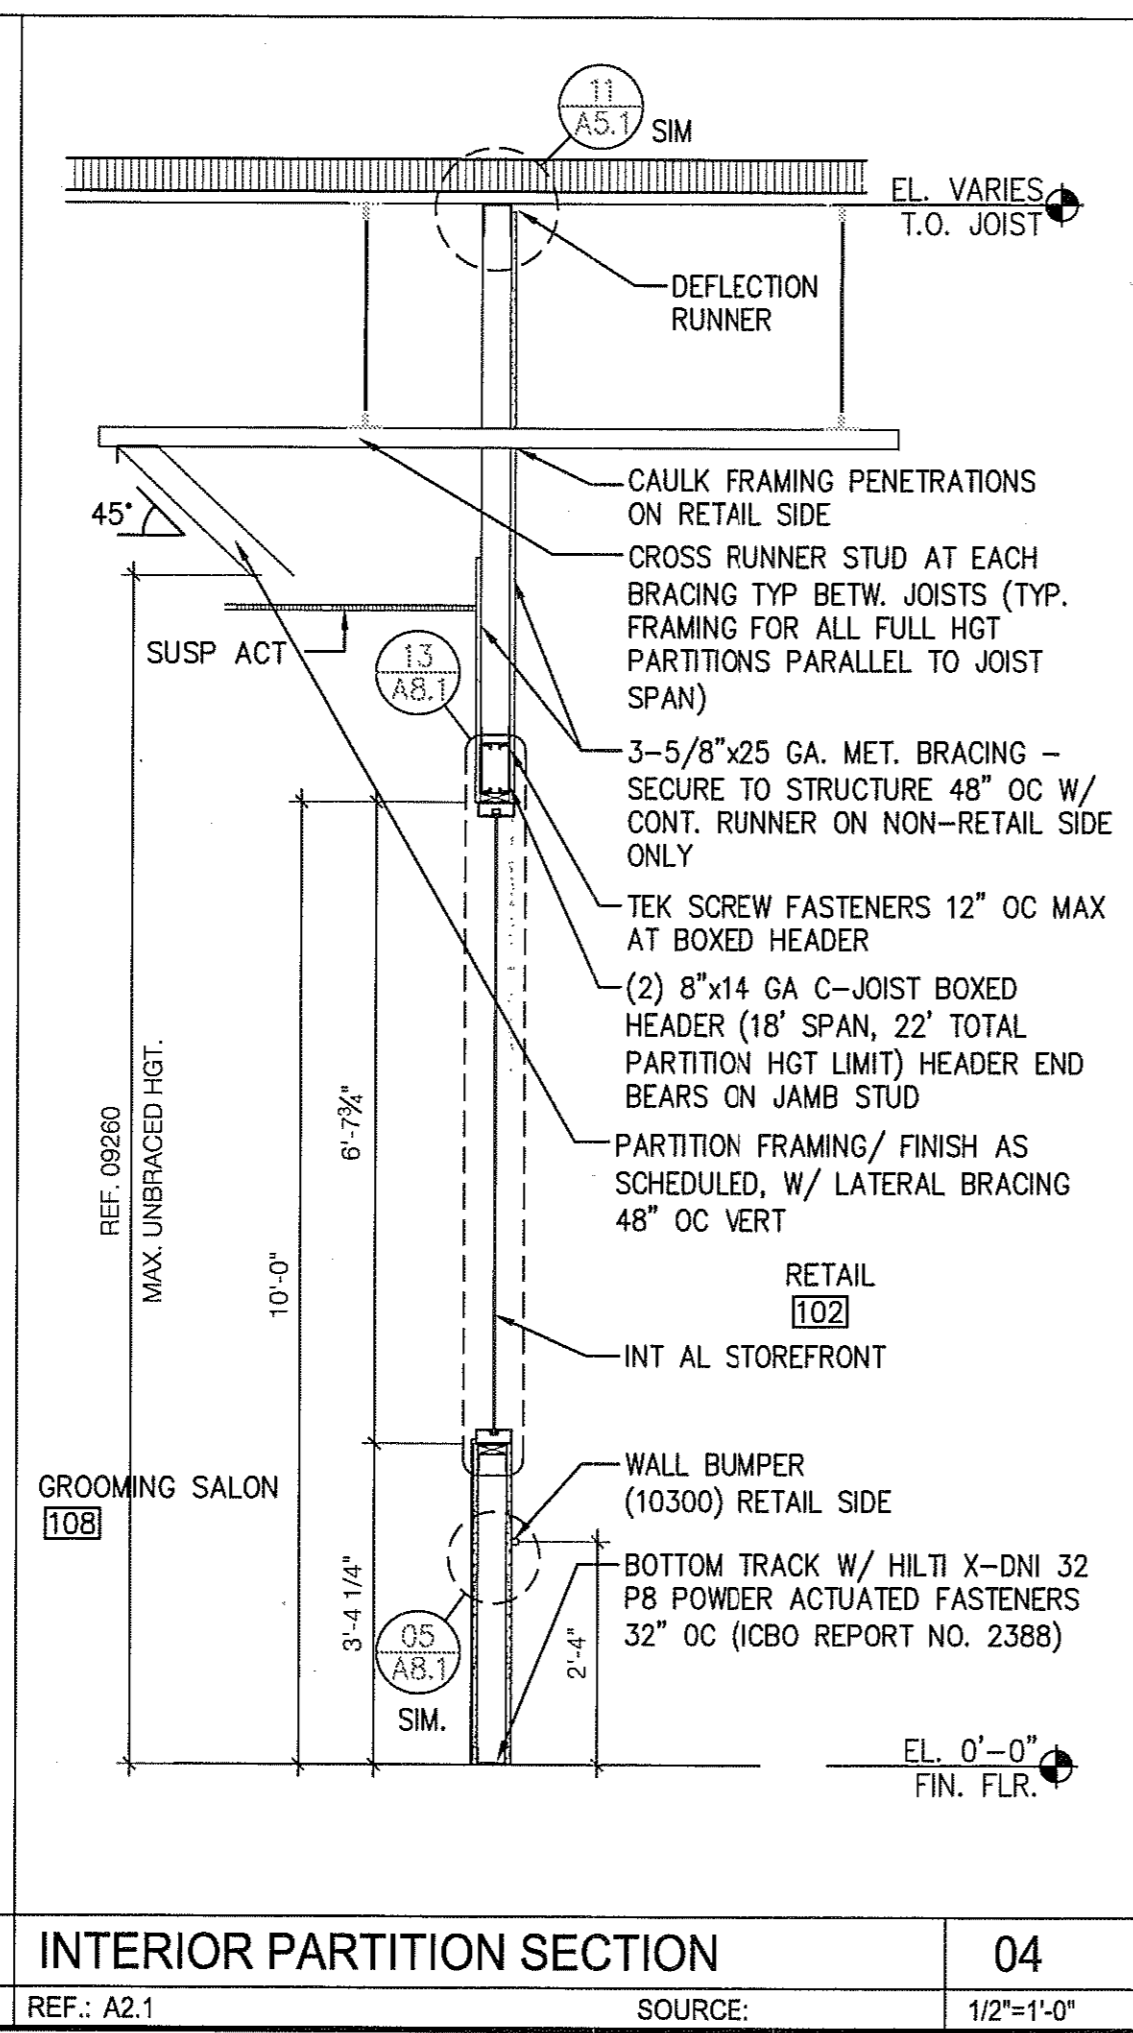

NOT USED	12	DEFLECTION RUNNER SECTION DETAIL	11
REF.: A5.1	SOURCE:	REF.: A5.1	SOURCE:

NOT USED	16	DEFLECTION RUNNER SECTION DETAIL	11
REF.: A5.1	SOURCE:	REF.: A5.1	SOURCE:

SBLM Architects
 151 West 26th Street
 New York, New York 10001
 Telephone 212 695 5600
 Fax 212 675 4226
 www.sblm.com

PETCO ANIMAL SUPPLIES STORES, INC.
 PETCO "CARY, NC"
 213 CROSSROADS BOULEVARD
 CARY, NC 27518

DISTRIBUTION:	DATE:
75% SUBMISSION	01-29-10
88% SUBMISSION	02-25-10
ISSUED FOR CONSTRUCTION	02-26-10
SBLM JOB#	PETCO P.M. JOB#
09147	09277
DRAWN	CHECKED
FR	DF

DRAWING TITLE:
 BUILDING SECTIONS
 INT. WALL SECTIONS
A5.1