


| | |
|-------------|----------|
| PROJECT NO. | 205617 |
| DATE | 07/22/09 |
| DRAWN | |
| CHECKED | KP |

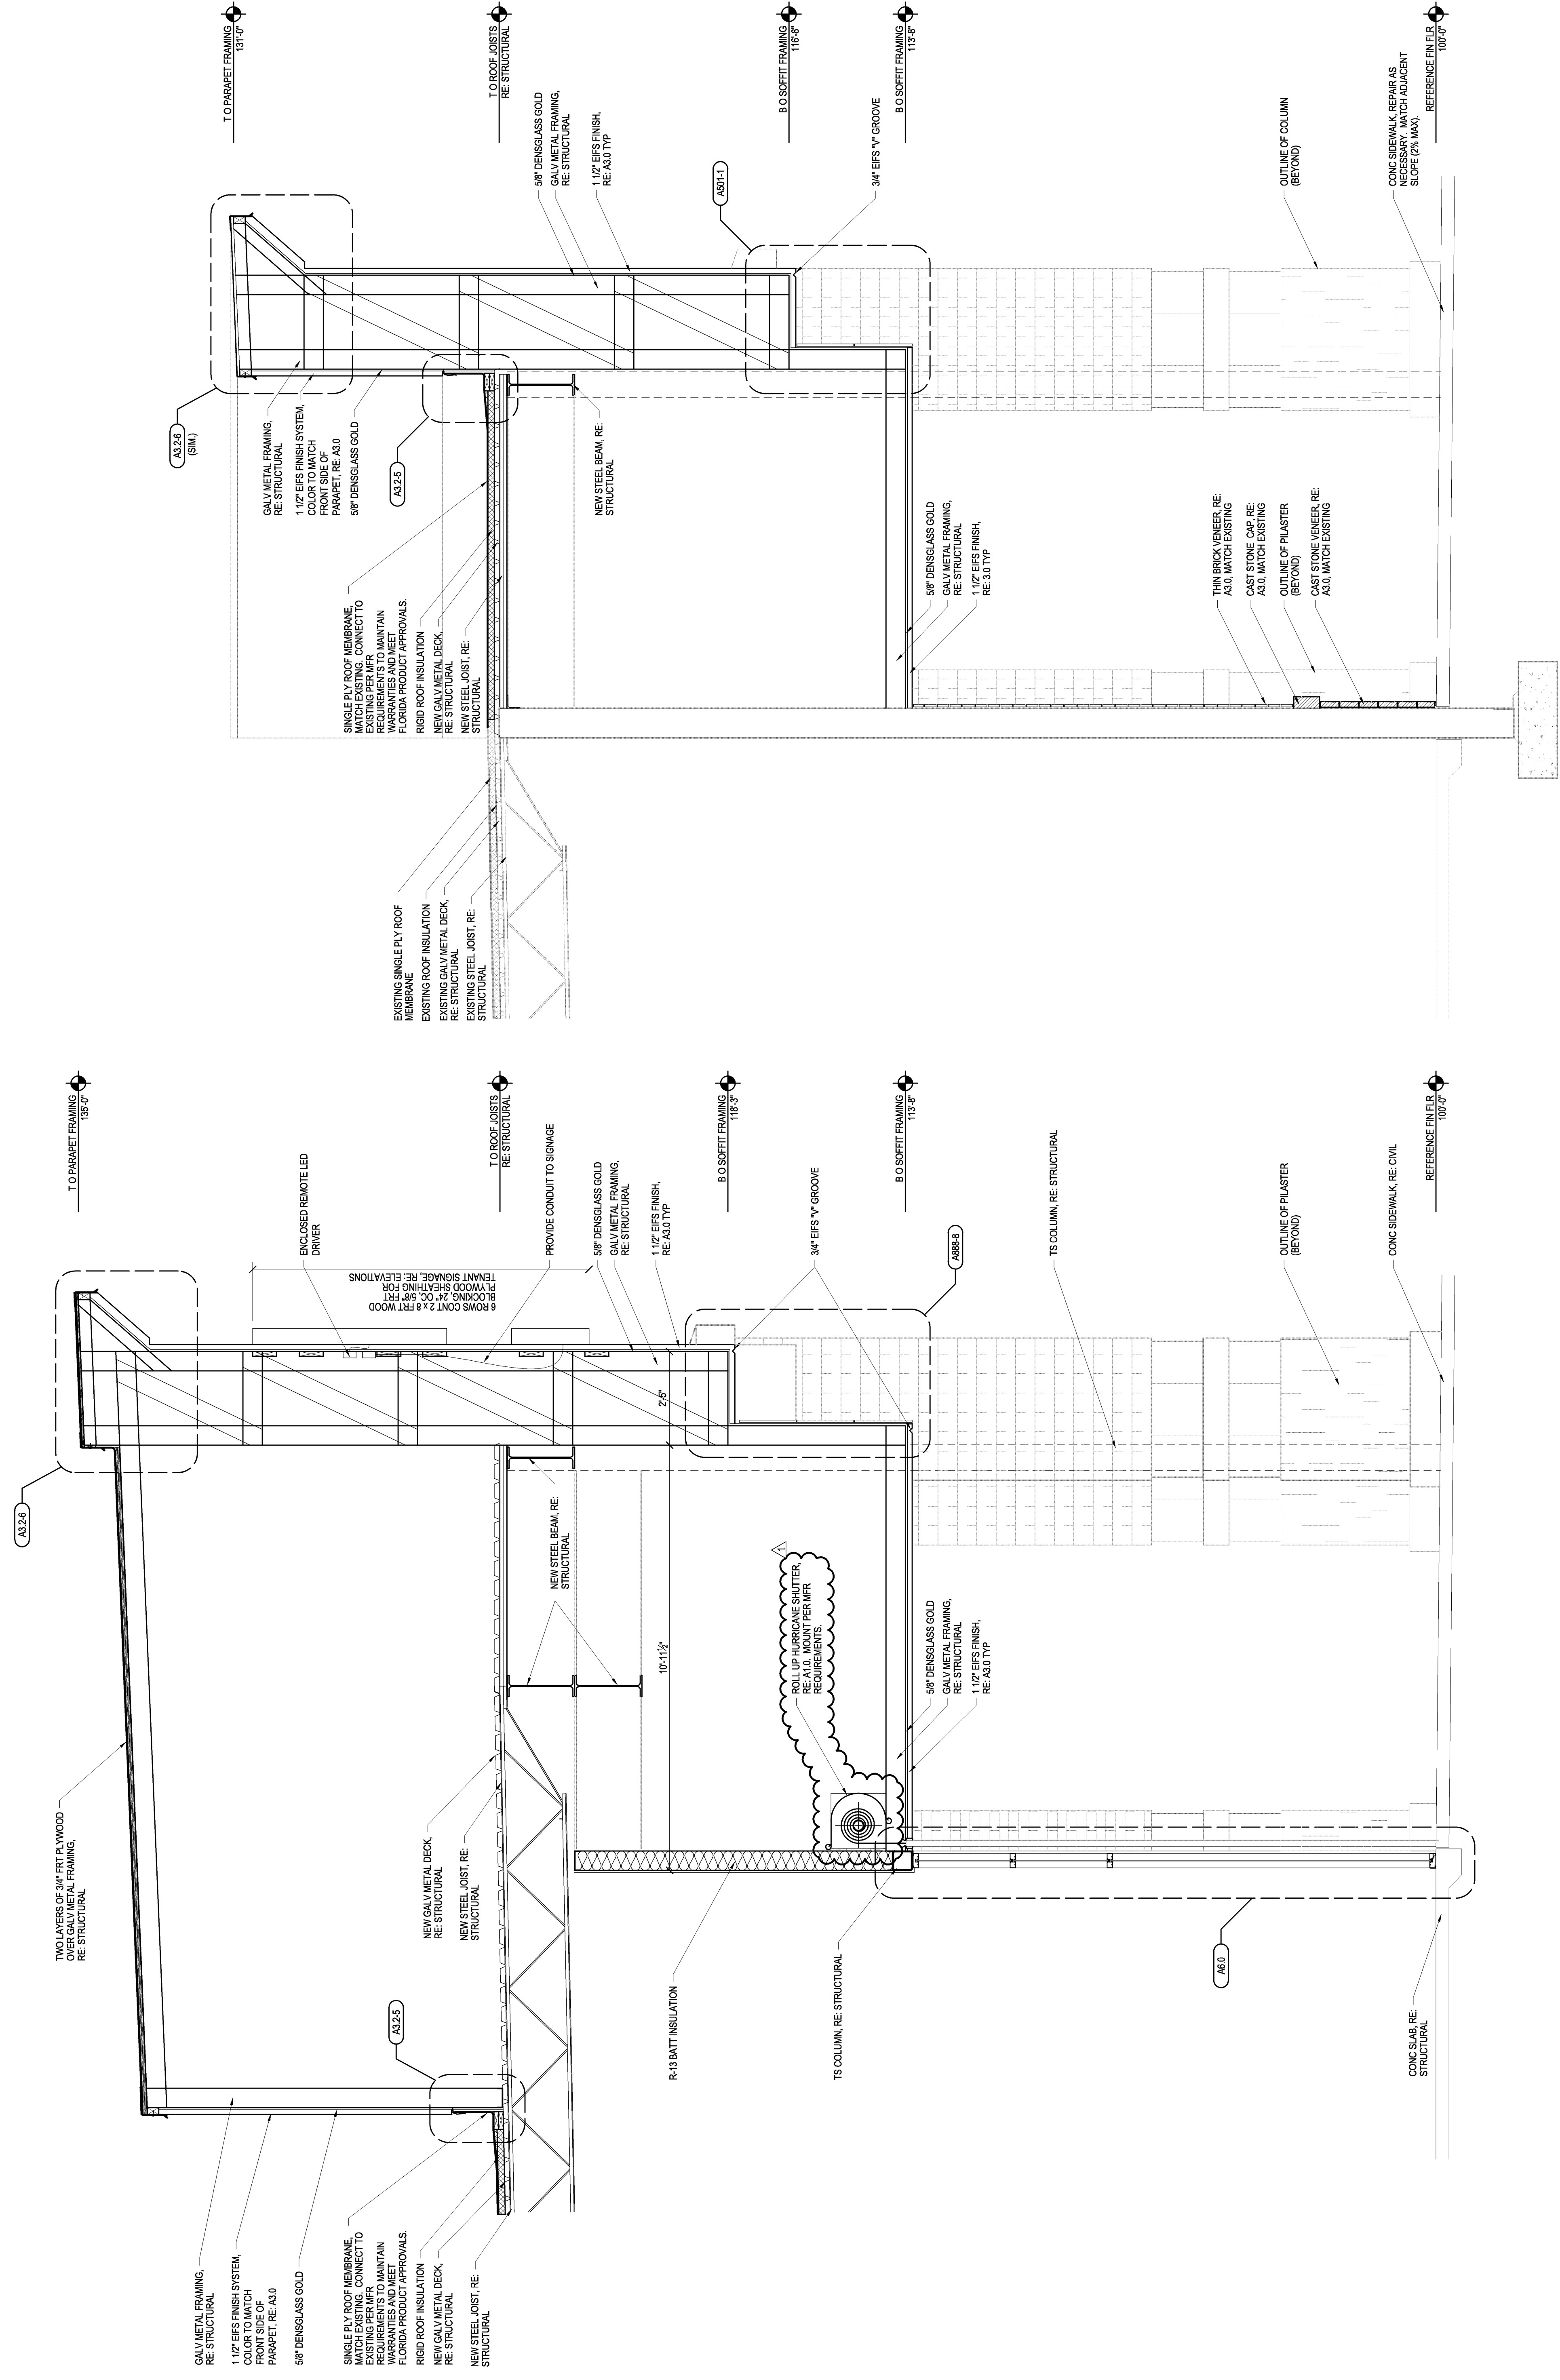

1 Wall Section
Scale: 1/2"=1'-0"

2 Wall Section
Scale: 1/2"=1'-0"