
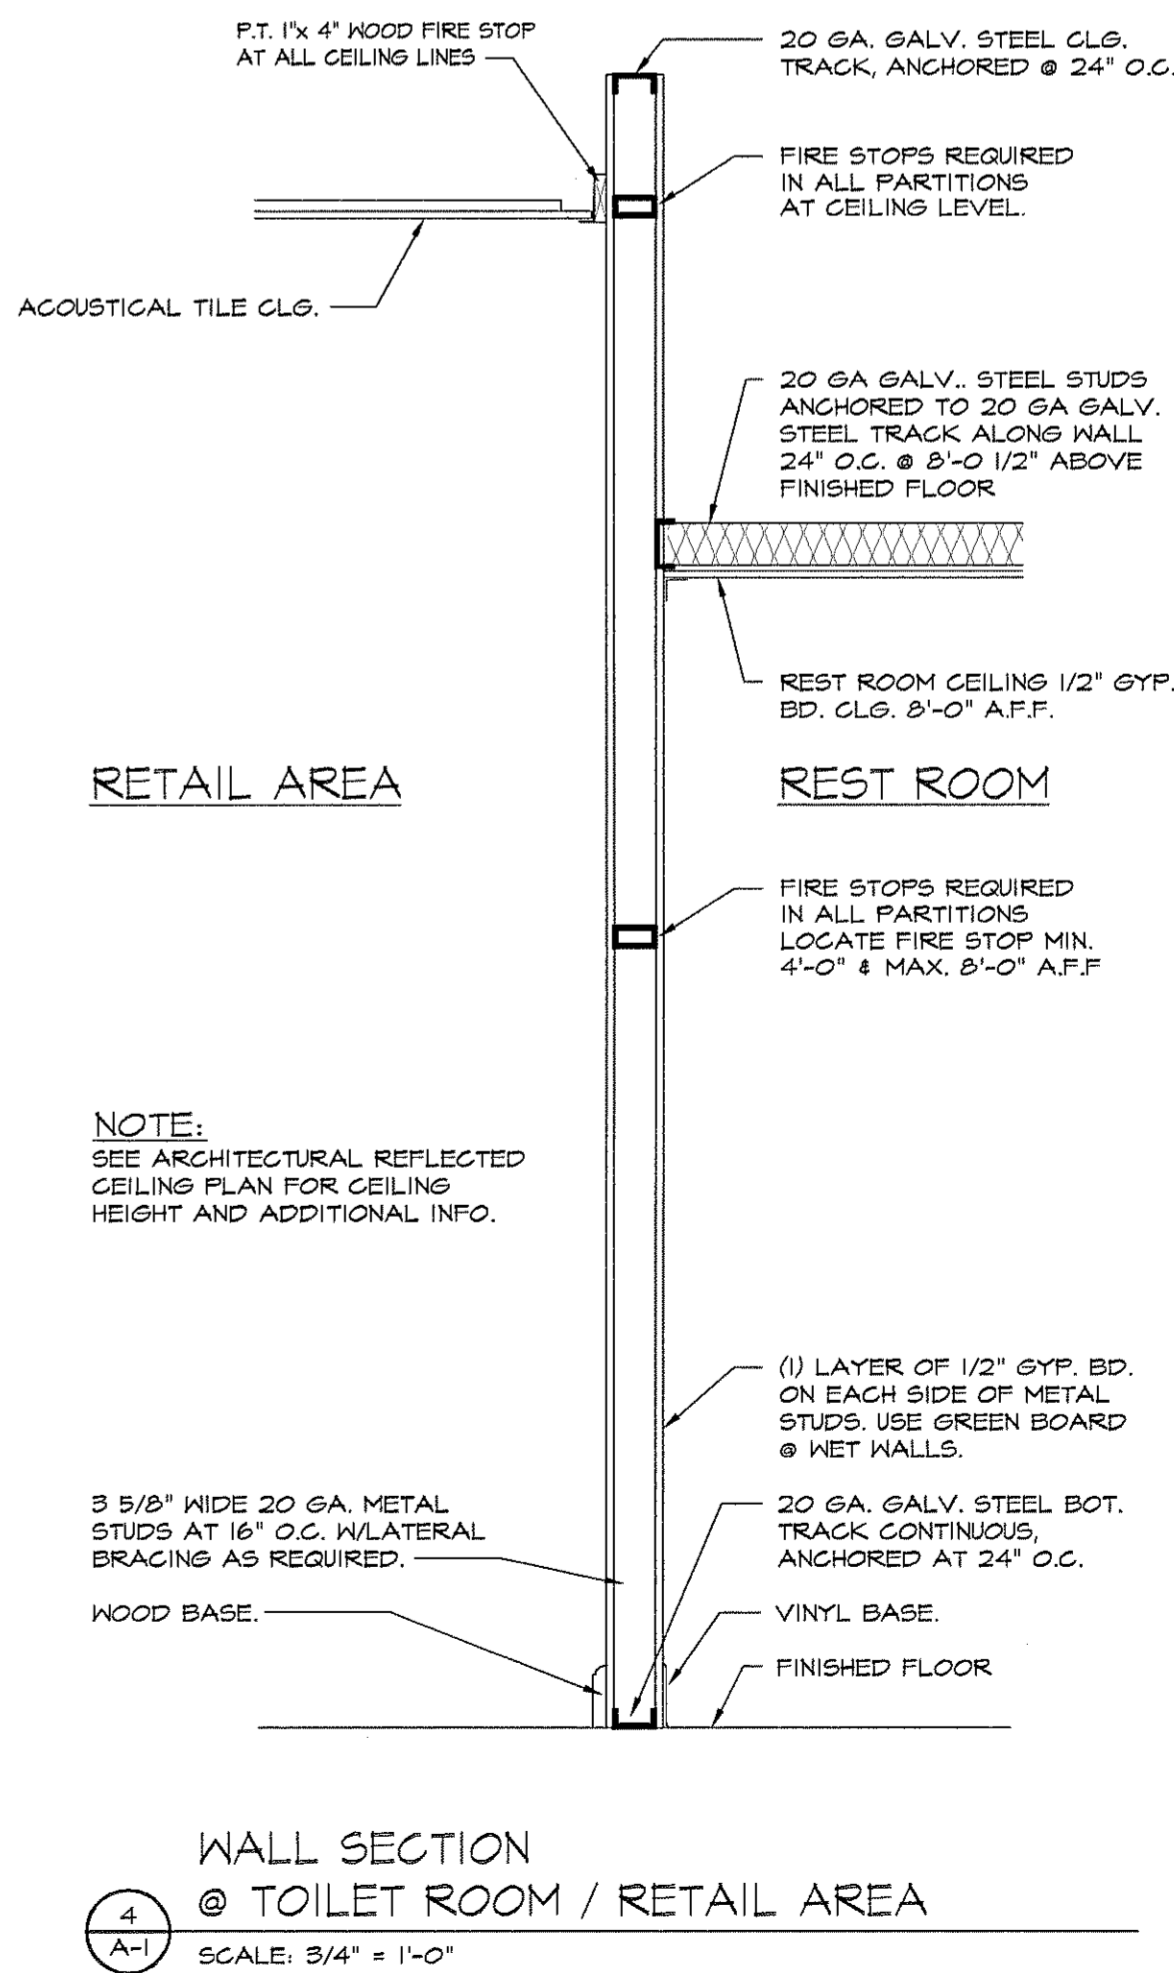
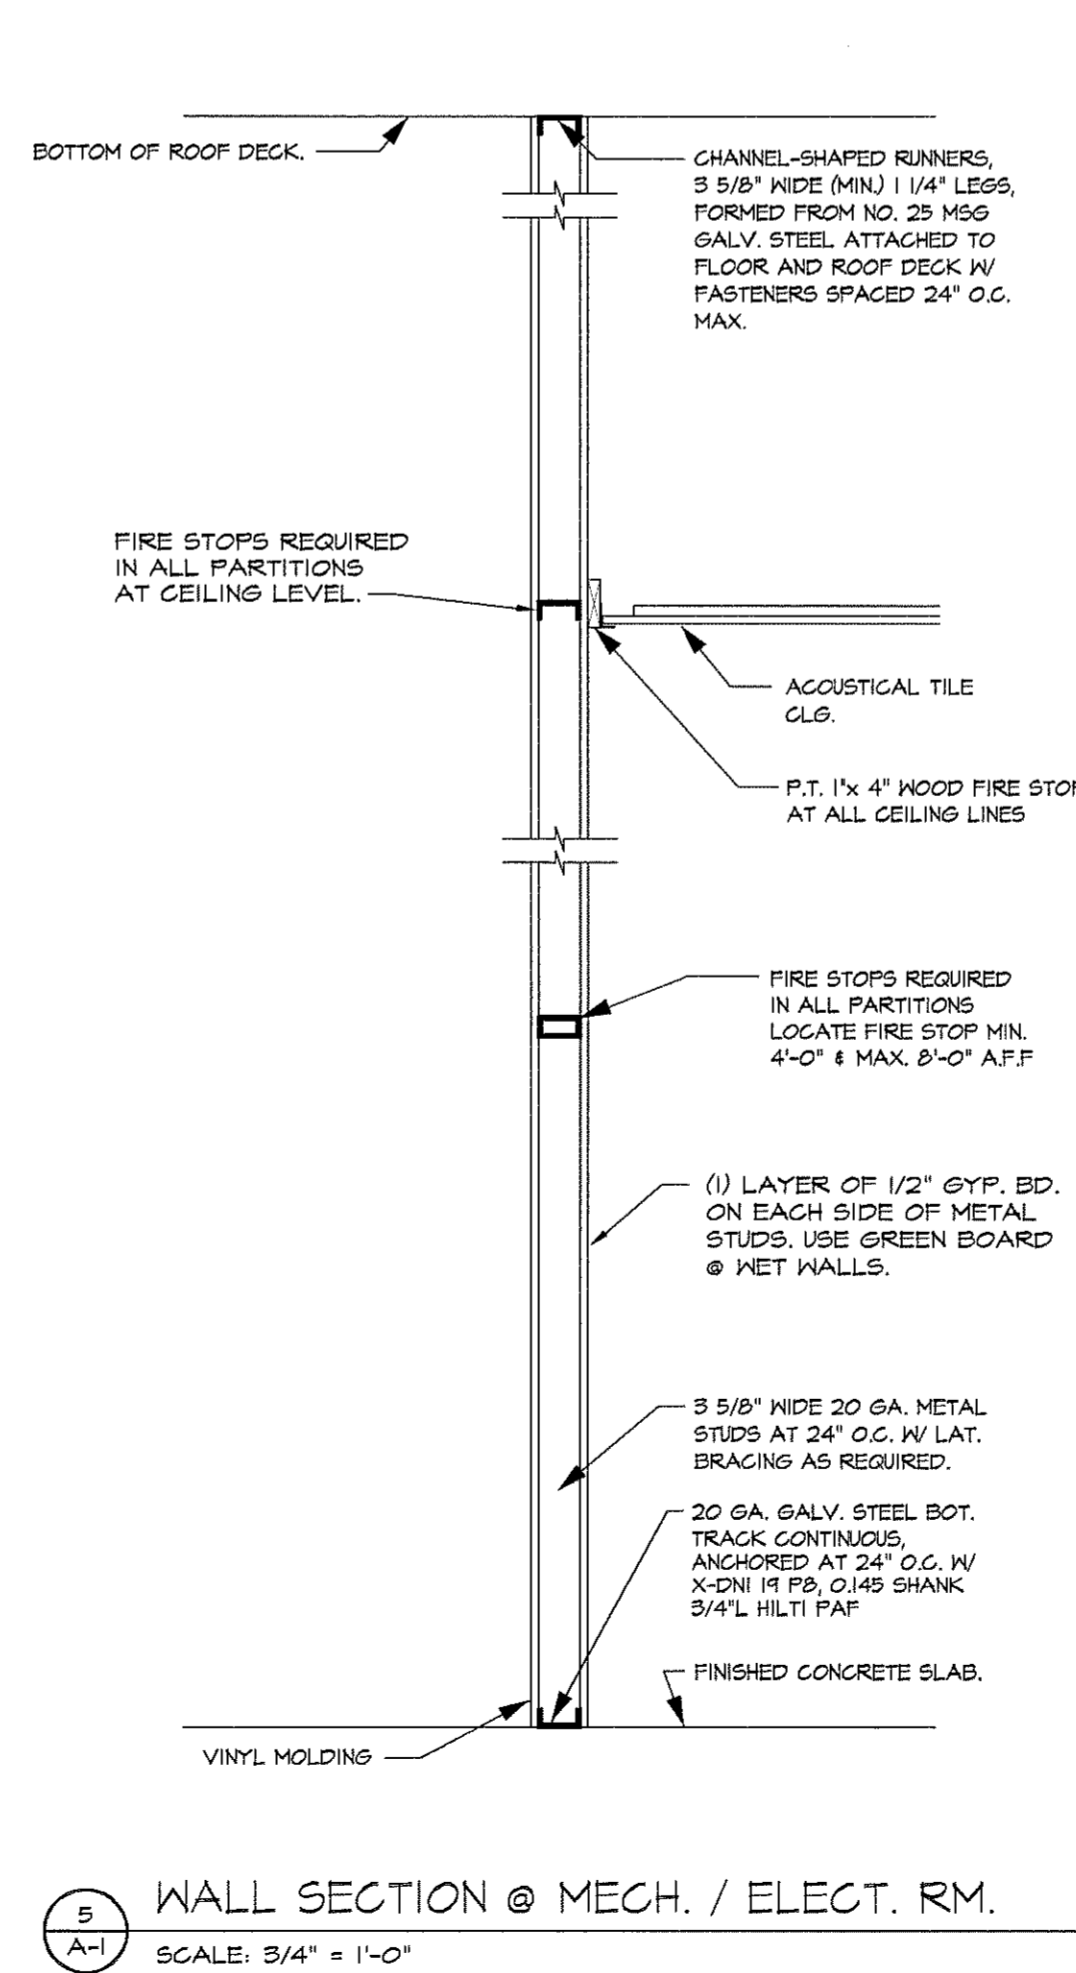
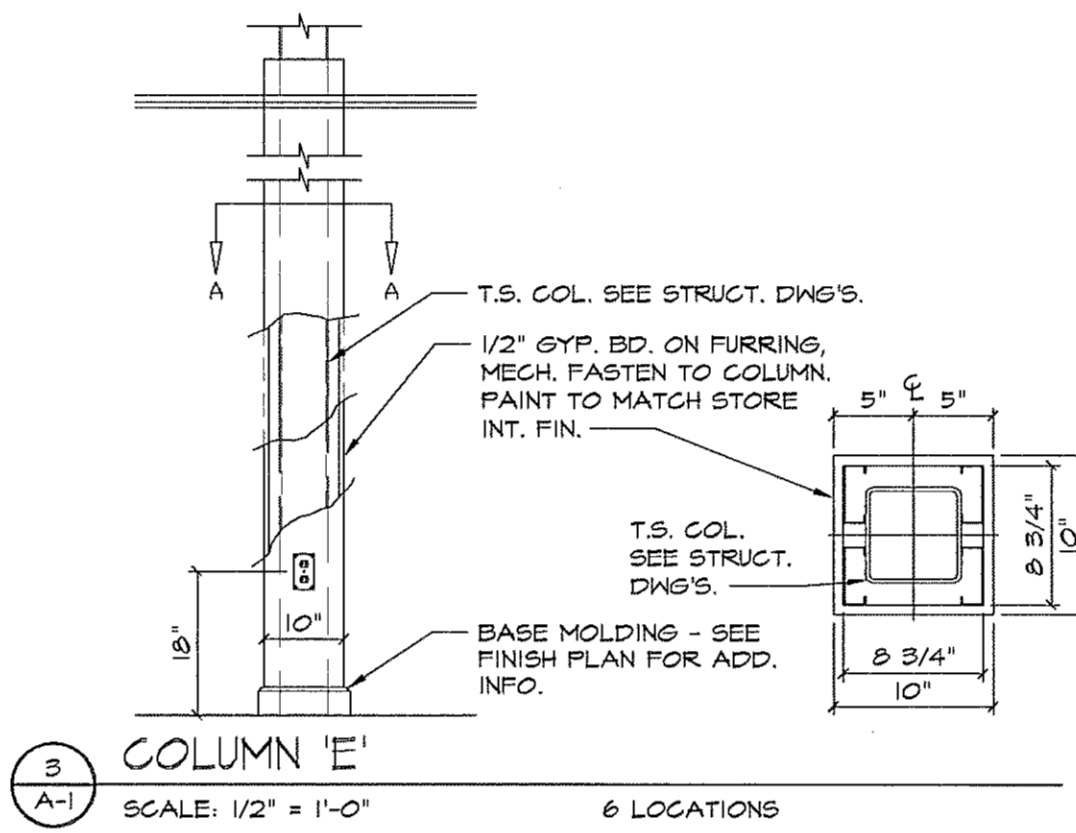


DOOR LOCATION SCHEDULE			DOOR ELEVATION	
MK#	QTY	DOOR LOCATION / REMARKS		
1	2	MEN & LADIES RESTROOMS PRIVACY LOCK / ADA APPROVED	A	
2	1	MECH/ELECT. ROOM	A	
E	3	EXISTING EXTERIOR DOOR TO REMAIN	SEE EXTERIOR ELEVATIONS	

INTERIOR DOOR SCHEDULE											NOTE: ALL DOORS TO BE EQUIPPED W/ APPROVED ADA OPERABLE HANDLES.	
MK#	QTY	MANUF.	FL#	NOA#	MODEL	SIZE	APPLIED DESIGN	TYPE	FRAME	FINISH	PROTECTION	ITEM
1	2	CECO	N/A	N/A	OMEGA	3'-0" X 7'-0"	N/A	N/A	1 3/4" 16 GA. STEEL	4" 16 GA. STEEL	PAINTED	INTERIOR DOOR
2	1	CECO	N/A	N/A	OMEGA	3'-0" X 7'-0"	N/A	N/A	1 3/4" 16 GA. STEEL	4" 16 GA. STEEL	PAINTED	INTERIOR DOOR

INTERIOR HARDWARE SCHEDULE												
MK#	QTY	HINGES	CLOSER	THRESHOLD	KICK PL.	PUSH PL.	PANIC BAR	STOP	SILENCER	LOCK	BOTTOM	ITEM
1	2	4 1/2 X 4 1/2 MORTISE HAGER 1724	LCN1461	ADA APPROVED	NO	NO	NO	NO	NO	AL40S-SAT-626 (SCHLAGE)	NO	
2	1	4 1/2 X 4 1/2 MORTISE HAGER 1724	LCN1461	ADA APPROVED	NO	NO	NO	NO	NO	ALBOPD-SAT-626 (SCHLAGE)	NO	

SYMBOL LEGEND

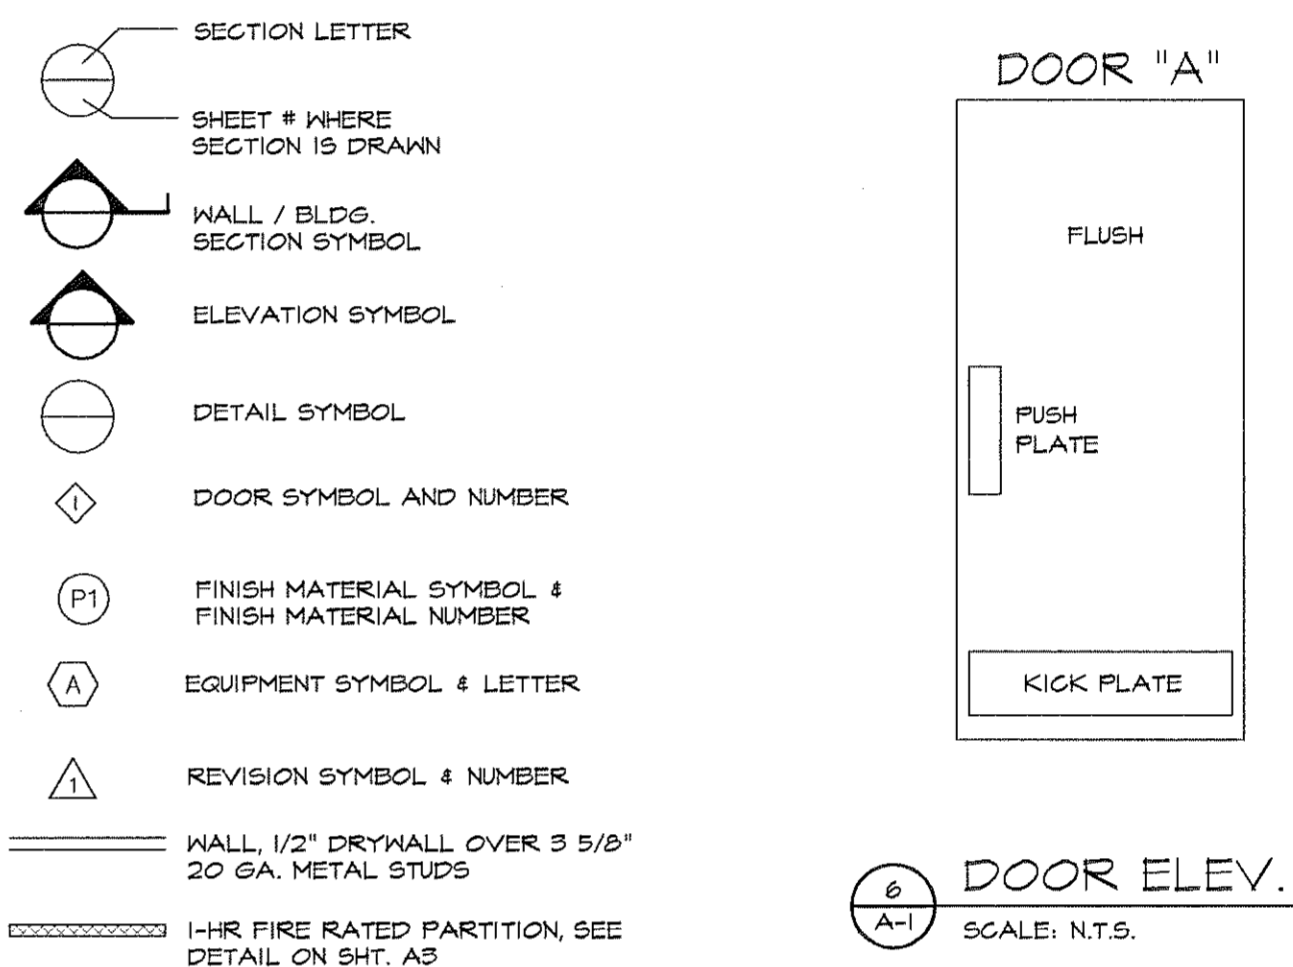

REVISIONS	BY

ARTERBURY ARCHITECTS, INC.
A A 2 6 0 0 0 7 1 8
2400 SAND LAKE ROAD
LONGWOOD, FLORIDA 32779
(407) 774-2939
FAX (407) 774-7977

Handwritten signatures and date: 10-6-09

ABC LIQUORS, INC.
8989 S. ORANGE AVE. - ORLANDO, FLA. 32809
ABC STORE NO. 50 TENANT
263 N.W. 124TH AVE. SUNRISE, FL. 33233

DRAWN: S.R.R.
CHECKED: S. RIVERA
DATE: 9-24-09
SCALE: AS NOTED
JOB No: 50 TENANT
SHEET

A=1

FLOOR PLAN