



1 EAST ELEVATION
SCALE: 1/8" = 1'-0"

NOTE:
ALL STORE FRONT DOORS AND WINDOWS SHALL BE PROVIDED WITH REMOVABLE 0.050" ALUM. STORM PANEL AS MANUF. BY ALL BROWARD HURRICANE PANEL, INC. OR EQUAL. ACCEPTANCE NO. 03-1203.01


NOTE:
SIGNAGE TO BE SUBMITTED UNDER SEPARATE PERMIT.

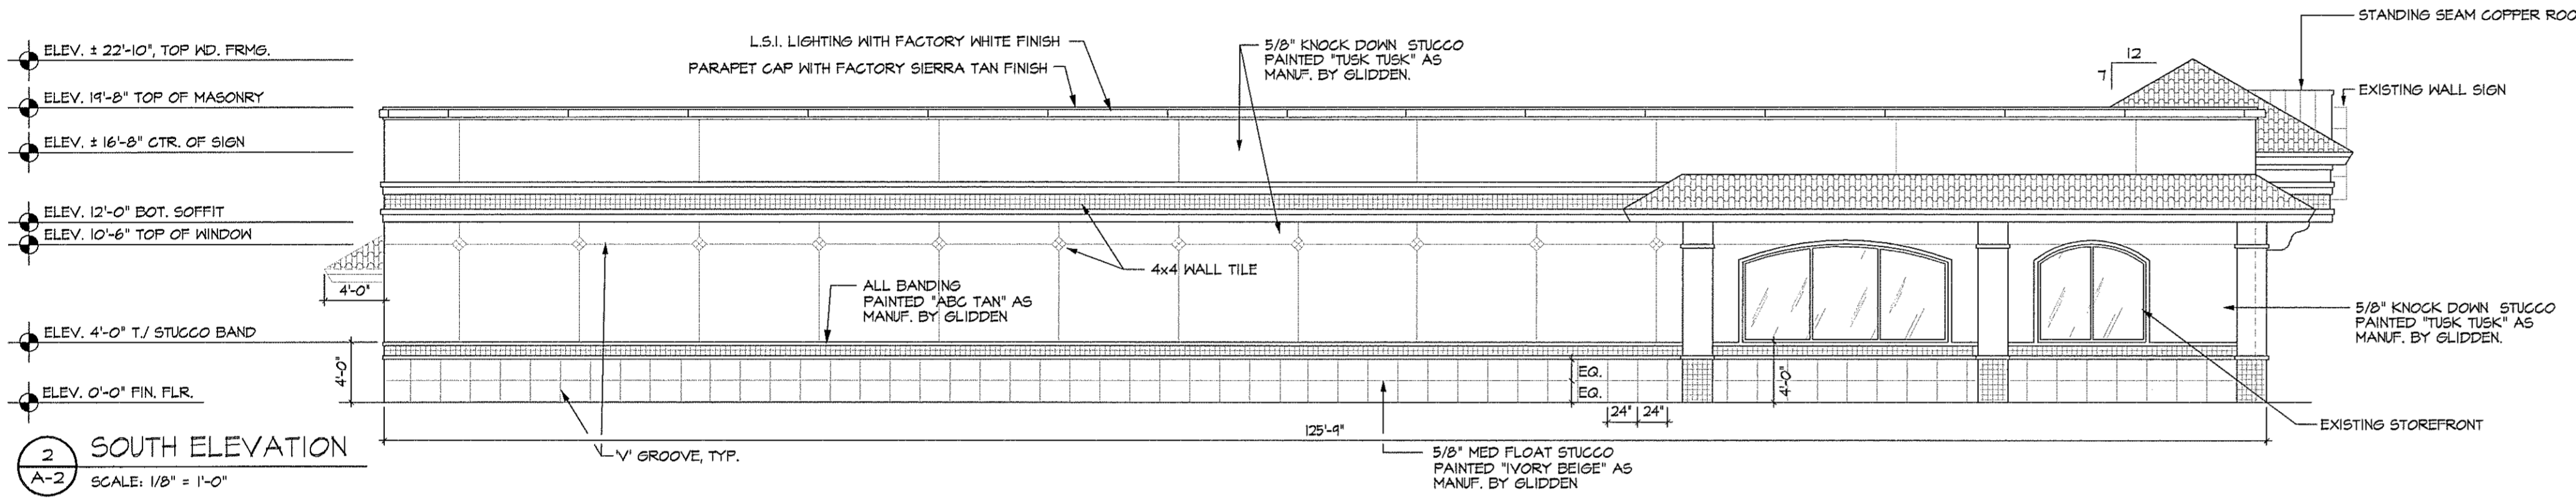

2 SOUTH ELEVATION
SCALE: 1/8" = 1'-0"

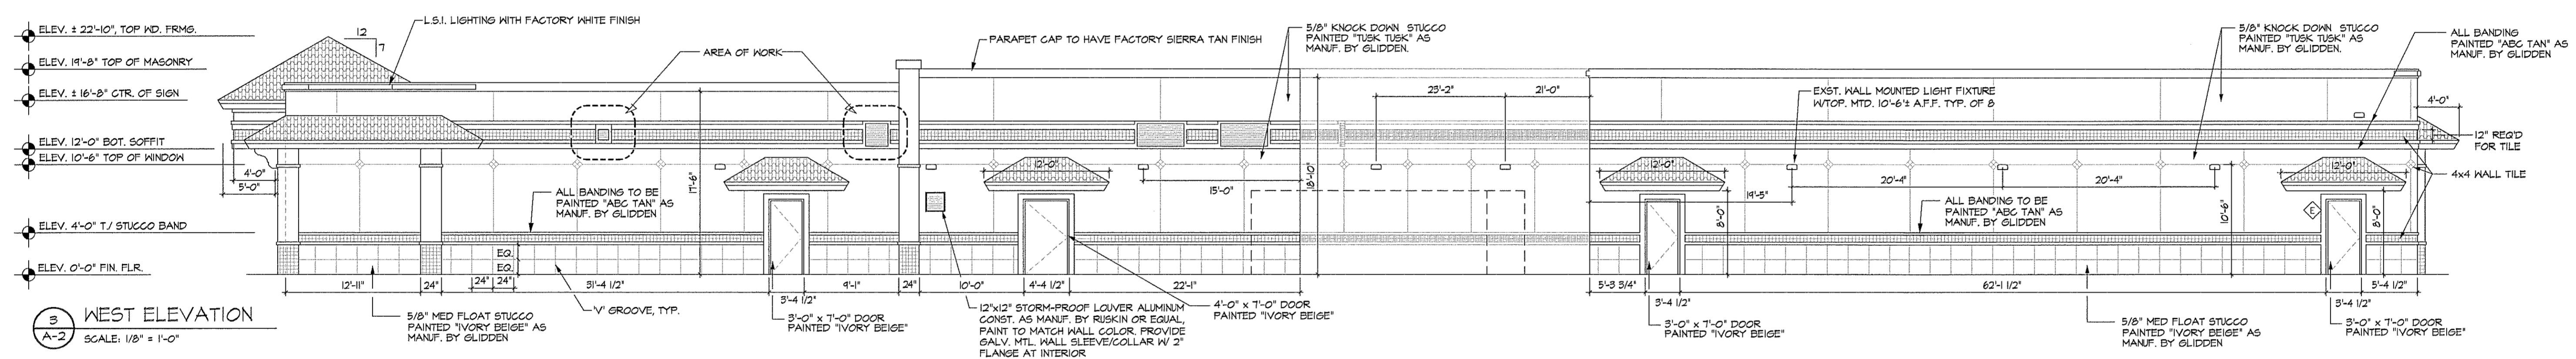

3 WEST ELEVATION
SCALE: 1/8" = 1'-0"

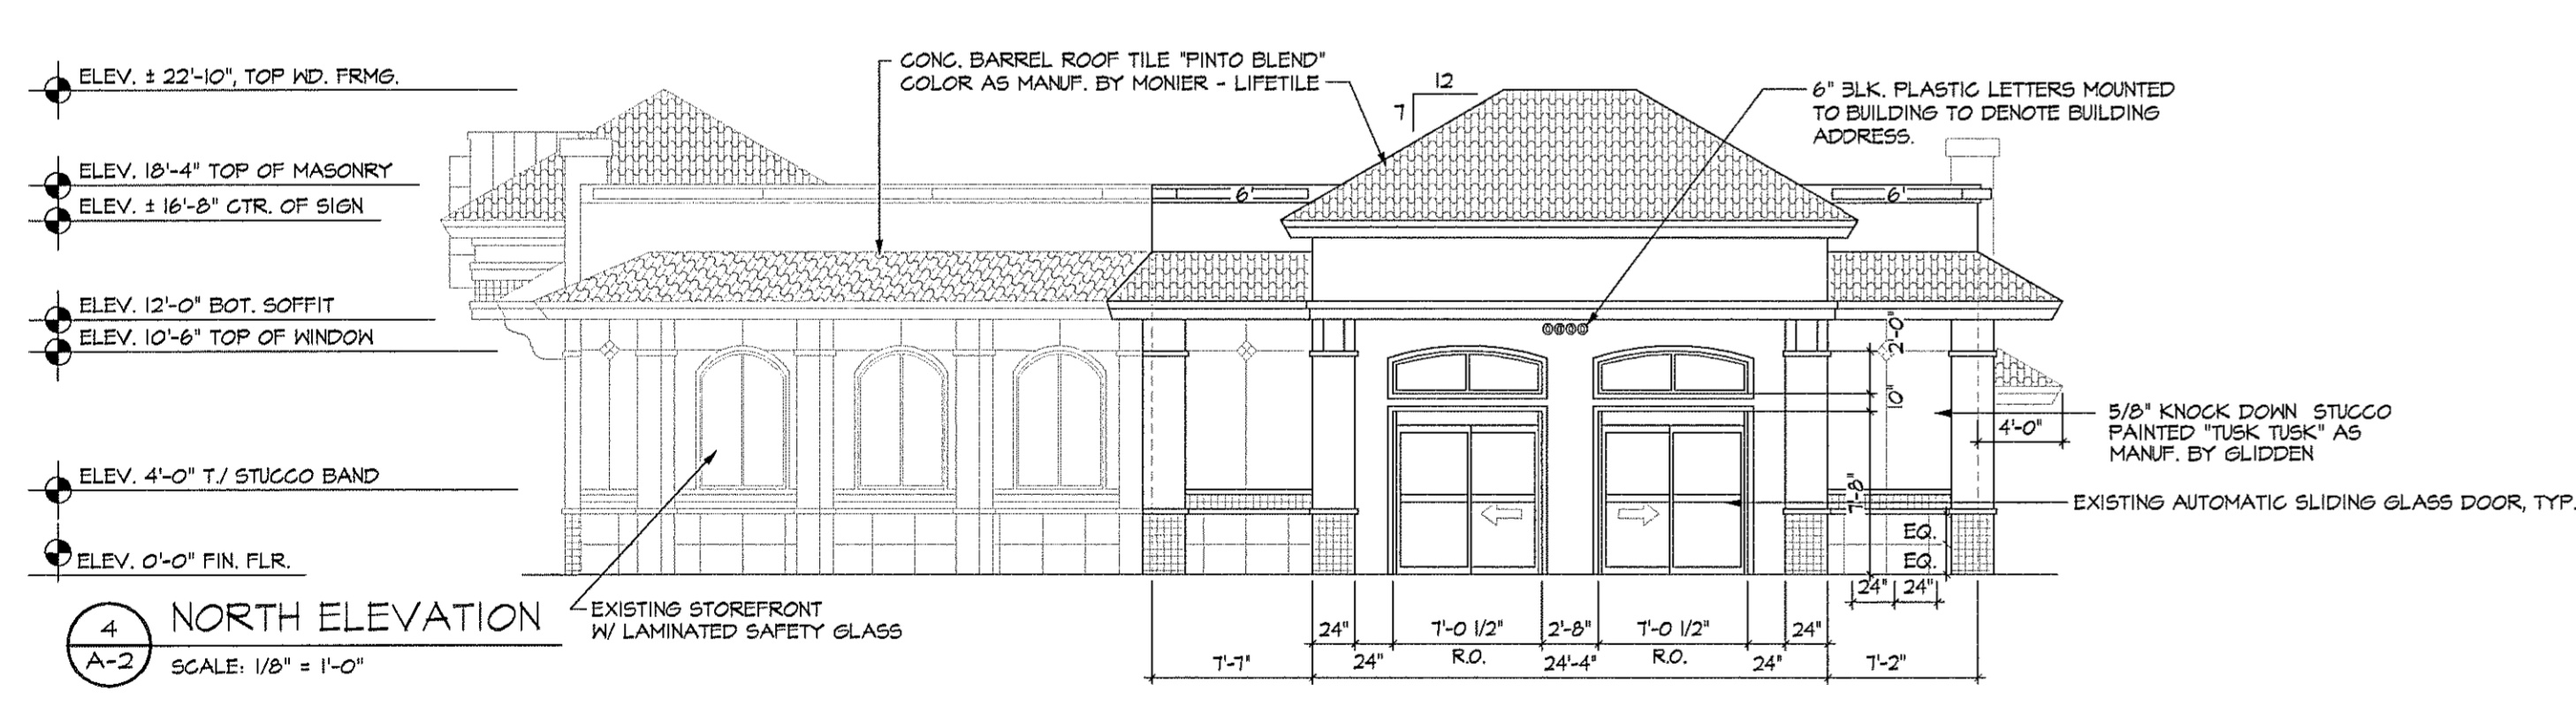

4 NORTH ELEVATION
SCALE: 1/8" = 1'-0"

STANDARD LINTEL SCHEDULE		
OPENING	PRECAST LINTEL TYPE	CONCRETE LINTEL
UP TO 5'-0"	8FB-1B/T	8" x 8" W/ (2) #4 T & B

NOMINAL WIDTH	
F=FILLED	
NOMINAL HEIGHT	
8F16-1B/T	8FB
QUANTITY OF RE-BAR AT T (TOP) AND B (BOTTOM)	

a CMU LINTEL SCHEDULE
 SCALE: 3/4" = 1'-0"
 DETAIL APPLIES TO OPENINGS CREATED FOR NEW LOUVERS, TYP. 2 - PLACES

REVISIONS	BY

ARTERBURY ARCHITECTS, INC.
AA 2 6 0 0 7 1 8

2400 SAND LAKE ROAD
LONGWOOD, FLORIDA 32779

(407) 774-2833
FAX (407) 774-7977

Handwritten signatures and dates:
12-8-09

ABC LIQUORS, INC.
8999 S. ORANGE AVE. - ORLANDO, FLA. 32809

ABC STORE NO. 50 TENANT
2613 N.W. 124TH AVE. SUNRISE, FL. 33233

EXTERIOR ELEVATIONS

DRAWN: S.R.R.
CHECKED: S. RIVERA
DATE: 4-29-04
SCALE: AS NOTED
JOB No: 50 TENANT
SHEET

A-2