


D1 West Elevation
SCALE: 1/8" = 1'-0"

SIGNAGE AREA: 29 SQ. FT.

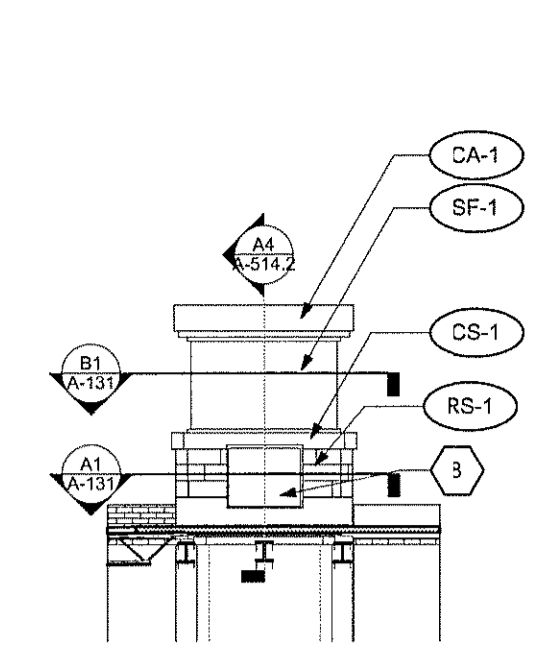


D4 Rear Clock Tower Elevation
SCALE: 1/8" = 1'-0"

D5 Key Notes
SCALE: 1/8" = 1'-0"

1. GUTTERS AND DOWNSPOUTS PREFINISHED.
2. SIGNAGE, PROVIDE JUNCTION BOX FOR ELECTRICAL SIGN. COORDINATE WITH SIGN COMPANY.
3. RECESSED LANE LIGHTS. CENTER ABOVE LANE.
4. BOLLARDS, PAINT EHP-1
5. BANK EQUIPMENT, VERIFY OPENING REQUIREMENTS.
6. INTAKE LOUVER, RE: MECHANICAL, PAINT TO MATCH ADJACENT MATERIAL.
7. 8" HIGH ALUMINUM PIN MOUNTED LETTERS, HELVETICA BOLD PAINTED BLACK. CENTER OVER LANE LIGHT.
8. HOLLOW METAL ACCESS DOOR. PAINT EP-1
9. STUCCO CONTROL JOINT. RE: A5/A-516
10. CMU CONTROL JOINT. RE: A4, B4, B5/A-516
11. PANEL JOINT IN COMPOSITE ALUMINUM PANEL.
12. LIGHT FIXTURE. RE: ELEC.
13. MECHANICAL SCREEN WALL AT FOREGROUND
14. OVERFLOW SCUPPER

McCLEARY GERMAN ARCHITECTS
ARCHITECTURE
PLANNING
INTERIOR DESIGN
2425 WEST LOOP SOUTH
SUITE 665
HOUSTON TEXAS 77027
FAX 713-552-9810
713-552-0707
WWW.MGARCHITECTS.COM

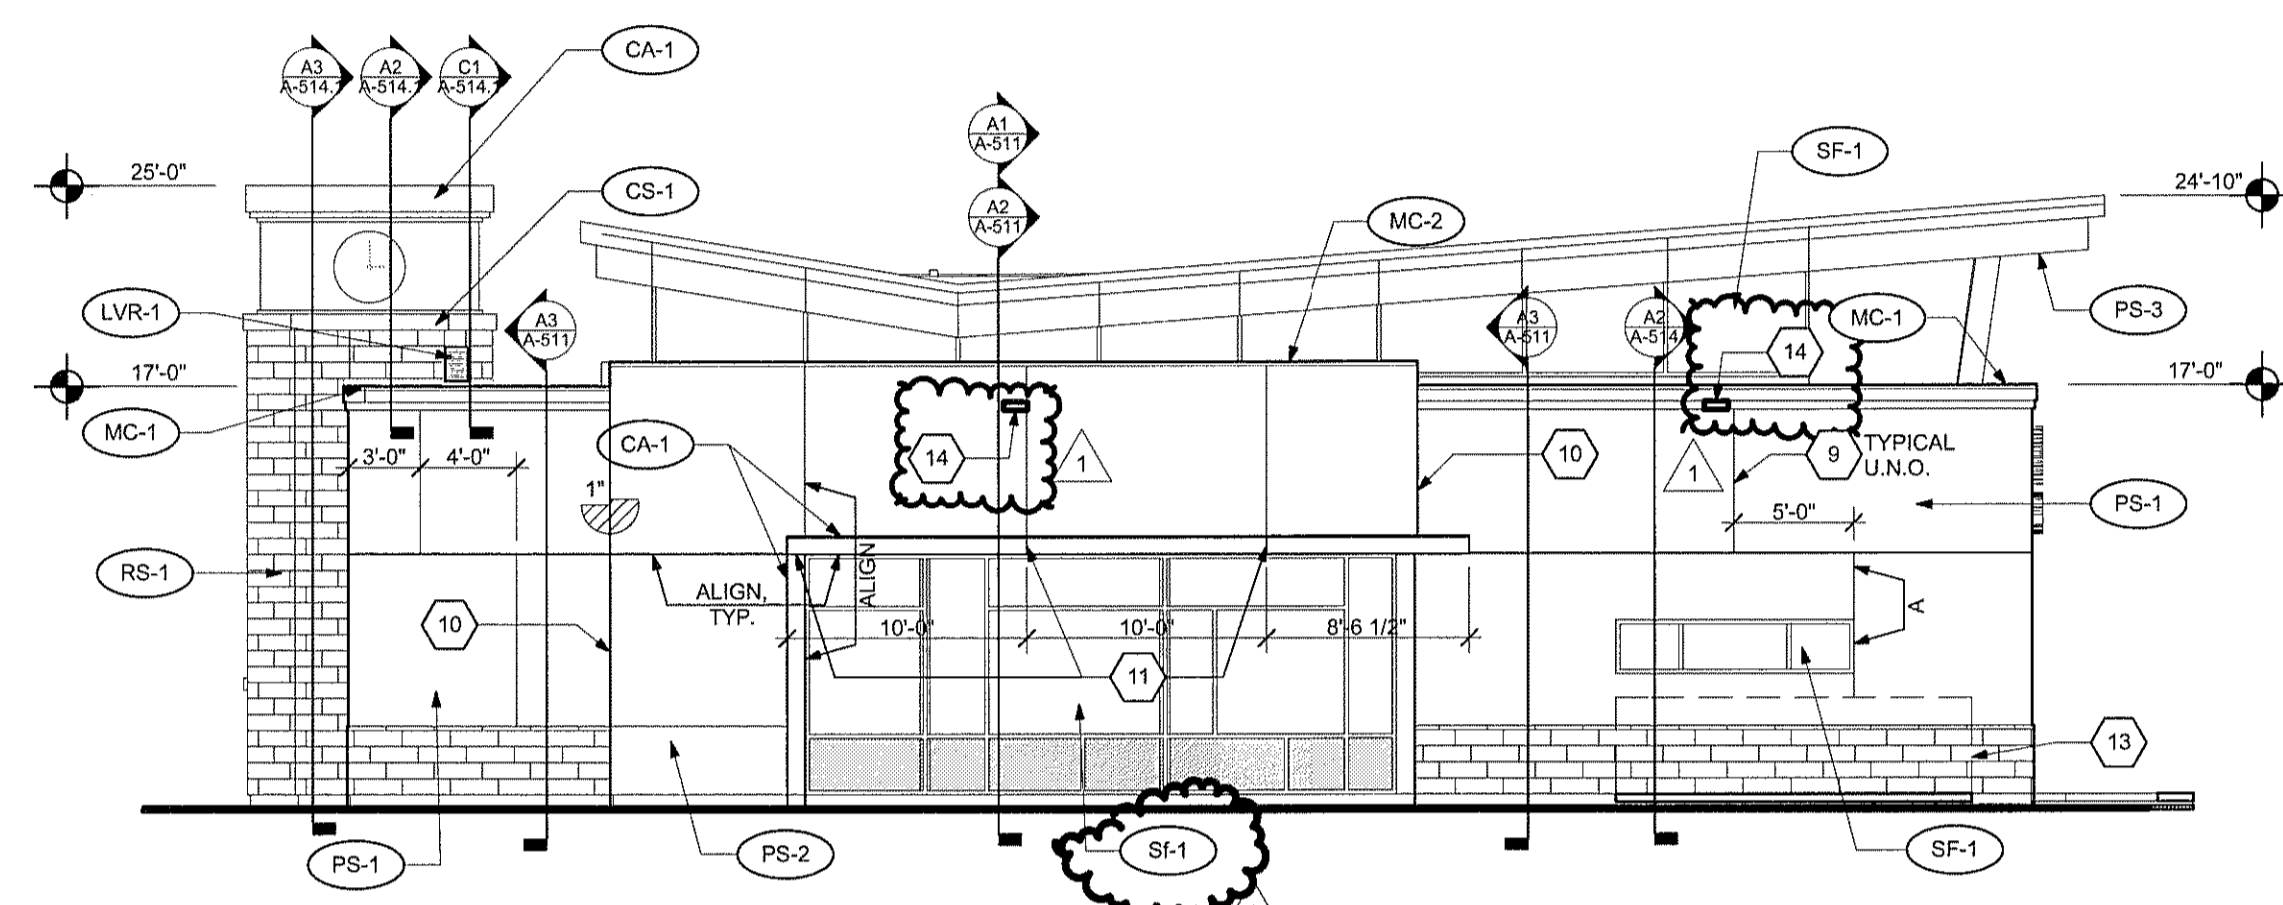


C1 East Elevation
SCALE: 1/8" = 1'-0"

EXTERIOR MATERIALS SCHEDULE

Code	Material	Manufacturer	Description	Color	Remarks
ACS-1	ALUMINUM CANOPY SYSTEM	SUNDANCE ARCHITECTURAL PRODUCTS	120 MPH ALUMINUM GRADE 6061-T6 FULL CONTACT WELDS. GROUND SMOOTH	CUSTOM BLUE T.B.D.	
CA-1	ALUMINUM COMPOSITE PANEL SYSTEM		RE: SPECIFICATIONS	CLEAR ANODIZED	EYEBROW CANOPIES; TOWER ROOF SOFFIT/FACIA
CC-1	COLOR CONCRETE	LM SCOFIELD	INTEGRALLY COLORED CONCRETE WITH SEALER	T.B.S.	PROVIDE 3" X 3" SAMPLE IN FIELD. RE: A-101 AND A-102
CW-1	CURTAIN WALL	YKK	YCW752	CLEAR ANODIZED	
EP-1	EXTERIOR PAINT	SHERWIN WILLIAMS	SEE COATING SCHEDULE	SW6070 HERON PLUME	
EP-2	EXTERIOR PAINT	SHERWIN WILLIAMS	SEE COATING SCHEDULE	MATCH ICI#627 TOASTY GRAY	BOLLARDS, PIPE RAIL, ENTRY CANOPY
EHP-1	EXTERIOR HIGH PERFORMANCE PAINT	SHERWIN WILLIAMS	BOND PLEX	B-71-S200 ALUMINUM	STEEL COLUMNS ENTRY, MOTOR BANK
GL-1	GLASS	PPG	1" INSULATED TINTED LOW E. SOLARBAN 70XL (3) STARPHERE GLASS	AZURIA	NOTE 1 RE: SHEET A-603; SHGC = 0.29, U FACTOR = 0.27
GL-2	GLASS	PPG	1/2", TEMPERED, NON GLARE, LOW E	CLEAR	CLOCK TOWER
GL-3	SPANDREL GLASS	PPG	1" INSULATED SPANDREL, LIGHT GRAY SPANDREL	AZURIA	FRITTED PANEL #3 SURFACE
GL-4	GLASS	PPG	1" INSULATED TINTED LOW E. SOLARBAN 70XL (3) STARPHERE GLASS	AZURIA	PROVIDE ACOUSTICALLY INSULATED STORE FRONT FRAME TO MATCH SF-1
LVR-1	LOUVER	CONSTRUCTION SPECIALTIES	#RS4300	#559 MUSHROOM	12" W X 18" H, SUBMIT COLOR SAMPLE
M-1	MORTAR	SGS SOLOMON GRIND	SEE PROJECT MANUAL		TOOLED JOINT
MC-1	METAL CAP	UNA-CLAD	24 GAUGE PREFINISHED METAL	BONE WHITE SR SANDSTONE SR	WITH PS-1 WITH PS-2
MR-1	METAL ROOFING	BERRIDGE	16" CEE LOCK STANDING SEAM ROOFING SYSTEM	LEAD COTE	KYNAR 500
PS-1	PLASTER		3/4" PLASTER WITH ACRYLIC COATING	MATCH SW6070 HERON PLUME	OVER CMU
PS-2	PLASTER		3/4" PLASTER WITH ACRYLIC COATING	MATCH ICI#627 TOASTY GRAY	OVER CMU ACCENT TO MATCH PS-1
PS-3	PLASTER		3/4" PLASTER WITH ACRYLIC COATING	MATCH SW6070 HERON PLUME	UPPER ROOF SOFFIT AND FASCIA
RP-1	RAMP PAVER	PAVESTONE	4" X 8" X 2 3/8" ADA DETECTABLE WARNING PAVER	ADA RIVER RED	
RS-1	RENAISSANCE STONE	ARRISCRAFT	ARRISTILE 8" X 24" X 3/4" THIN CLAD, SMOOTH FACE	TAN	
SF-1	STORE FRONT SYSTEM	YKK	YES 45FI	CLEAR ANODIZED	

NOTE 1: TEMPERED OR LAMINATED WHERE REQUIRED BY CODE.
NOTE 3: PROVIDE 2 MATERIAL SAMPLE MOCK UP PANELS OF BRICK OR STONE, CAST STONE, AND PLASTER FOR FINAL APPROVAL BY OWNER AND ARCHITECT BEFORE ORDERING MATERIALS. EACH MOCK UP SHALL DEMONSTRATE DIFFERING SHADES OF MATERIALS.
GENERAL NOTE: PROVIDE SAMPLE OF MATERIAL FOR VERIFICATION OF COLOR UNLESS NOTED OR AGREED TO OTHERWISE.

CONSULTANTS
STRUCTURAL ENGINEER:
SCA Consulting Engineers
M/E/P/ ENGINEER:
Henderson Engineers

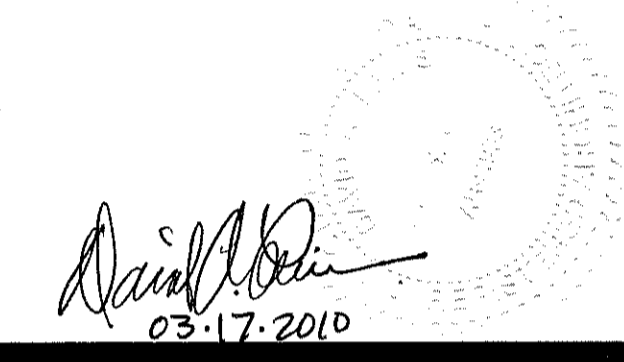

BankFIRST
Aloma Walk Branch
Aloma Ave.
Oviedo, FL 32765

ISSUE:


MARK	DATE	DESCRIPTION
	08-19-09	D.D. REVIEW
	09-15-09	DEVELOPER REVIEW
	10-12-09	PRICING

12-02-09 BUILDING PERMIT
03/17/10 ASI 2 - BUILDING REVISIONS

PROJECT NO:
09-529.a


EXTERIOR ELEVATIONS

A-201

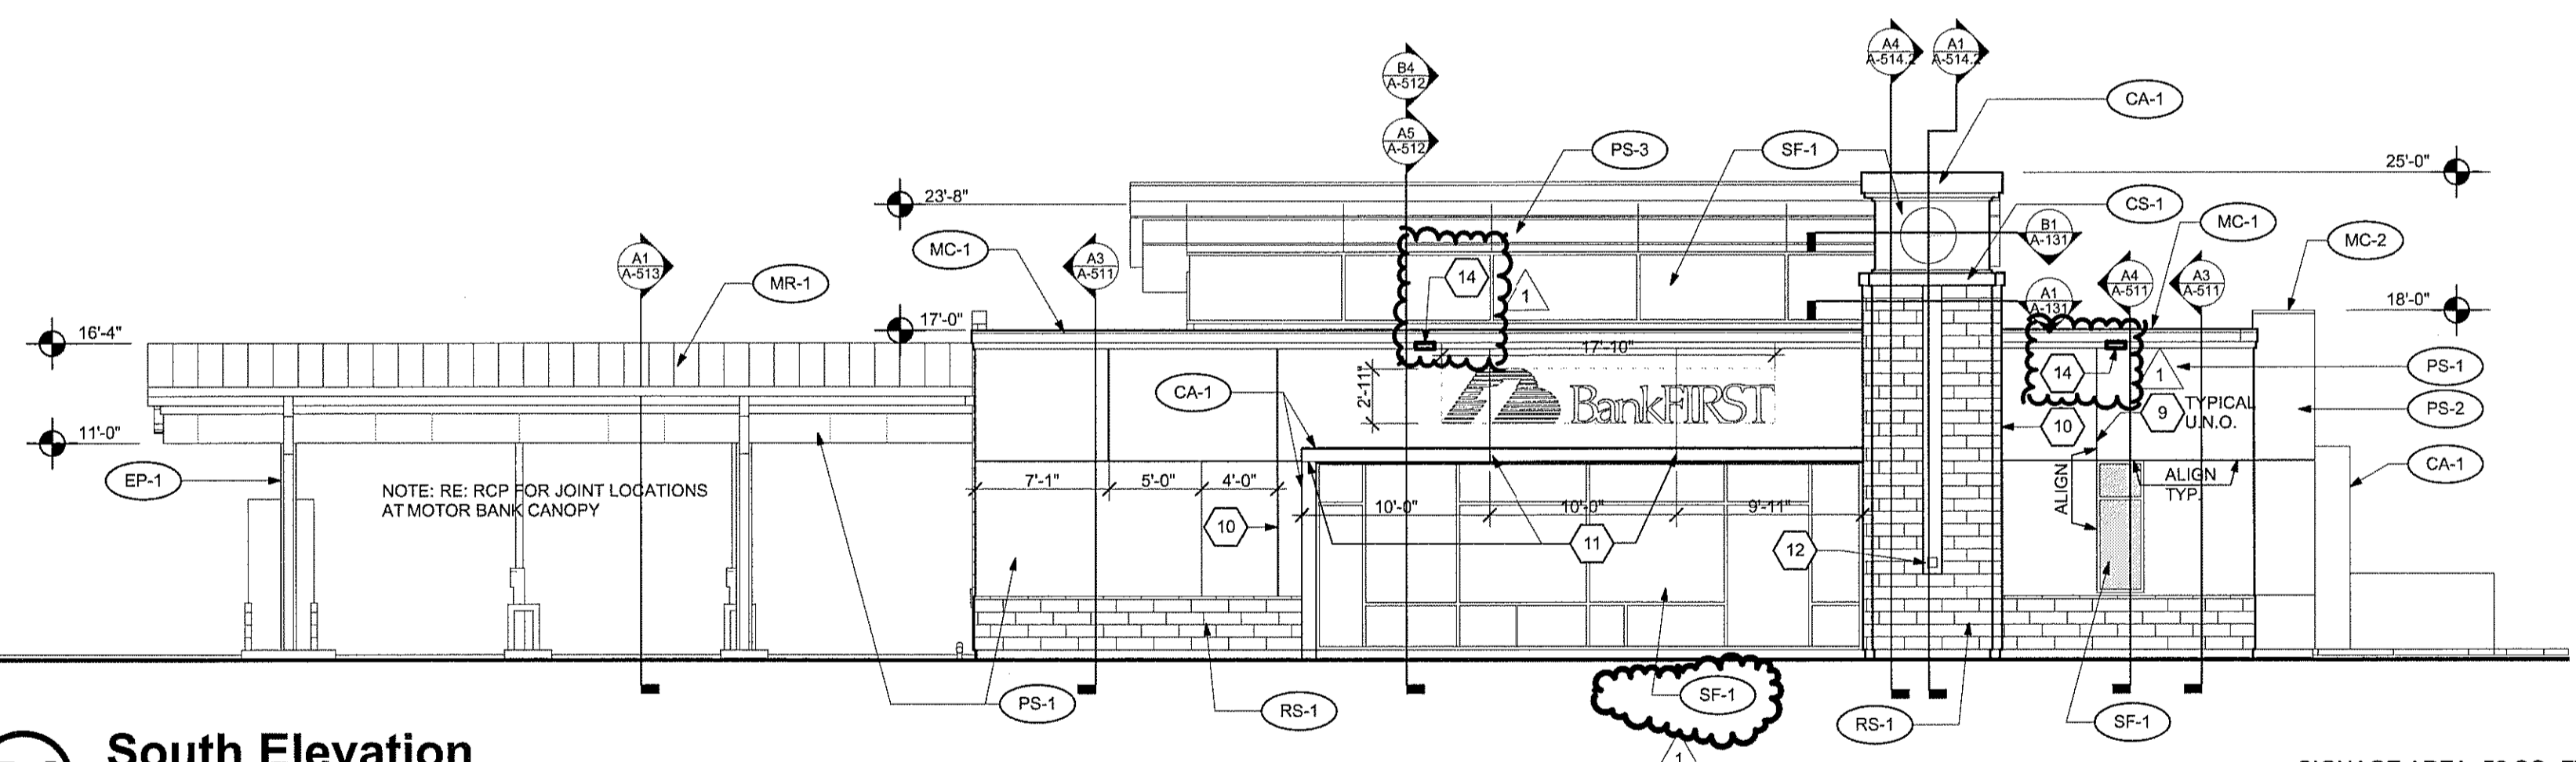


B1 South Elevation
SCALE: 1/8" = 1'-0"

SIGNAGE AREA: 52 SQ. FT.

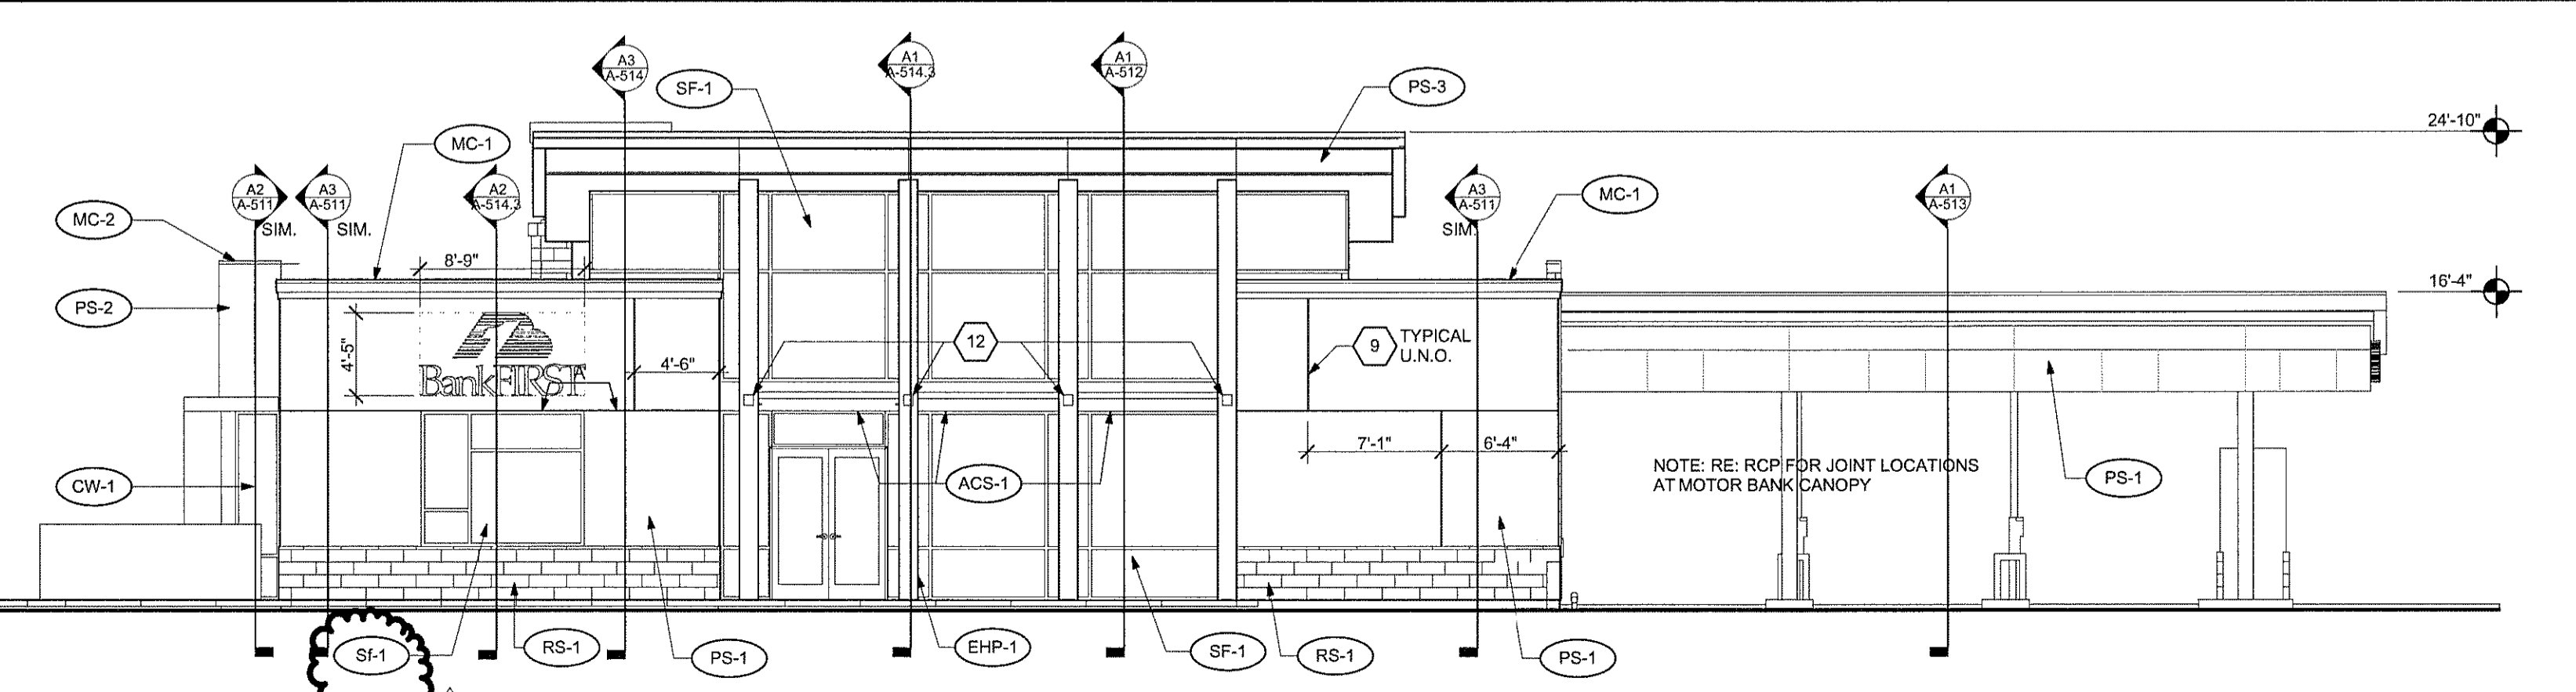

A1 North Elevation
SCALE: 1/8" = 1'-0"

SIGNAGE AREA: 58 SQ. FT.

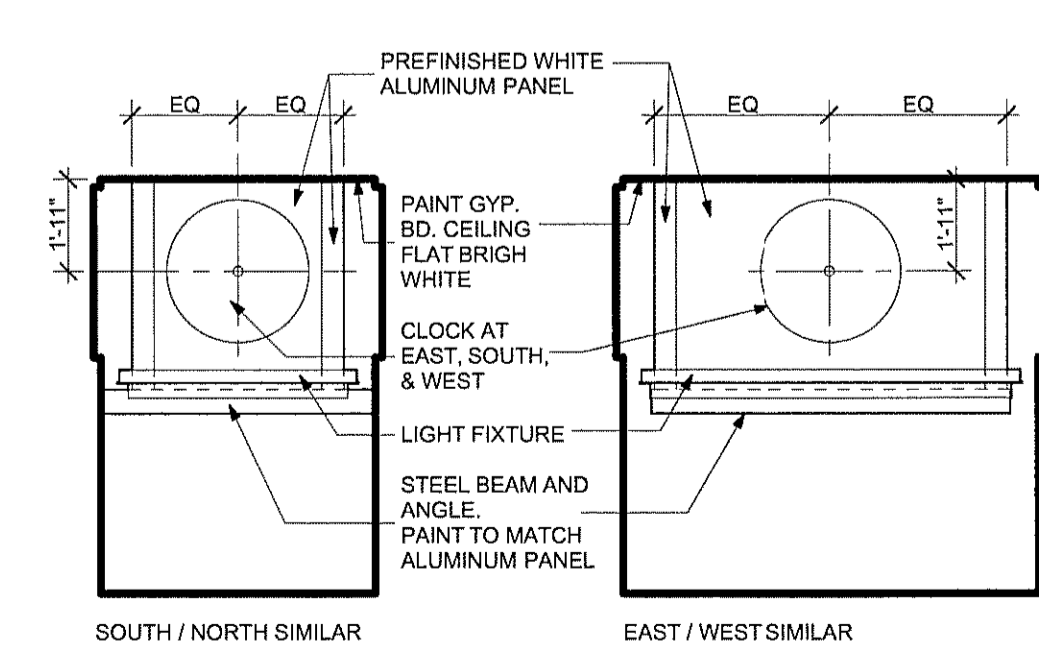

A4 Clock Wall Elevations
SCALE: 1/4" = 1'-0"

- A. COORDINATE WITH BANK EQUIPMENT SUPPLIER (B.E.S.)
- B. FOR COLORS AND FINISHES REFER TO EXTERIOR MATERIALS SCHEDULE
- C. PROVIDE SAFETY GLASS IN ENTRY DOOR AND SIDE LIGHTS, AND/OR LOCATIONS REQUIRED BY CODE.
- D. PAINT WALL MOUNTED EXTERIOR ELECTRICAL DEVICES TO MATCH ADJACENT MATERIALS.
- E. AT SIGNAGE LOCATIONS PROVIDE 1/2" EXTERIOR GRADE PLYWOOD IN LIEU OF SHEATHING.
- F. VERIFY BRICK CONTROL JOINT LOCATIONS WITH ARCHITECT.
- G. ALL REVEALS, EXPANSION JOINTS, & MISCELLANEOUS EDGES ARE TO BE PAINTED TO MATCH ADJACENT MATERIAL COLOR, U.N.O.
- H. REFER TO A-604 FOR GLASS TYPES
- I. ALL BRICK TO BE FB-1, U.N.O.
- J. ALL PLASTER TO BE PS-1, U.N.O.

A5 General Notes
SCALE: 1/8" = 1'-0"