




4 Parapet Detail
Scale 1 1/2"=1'-0"

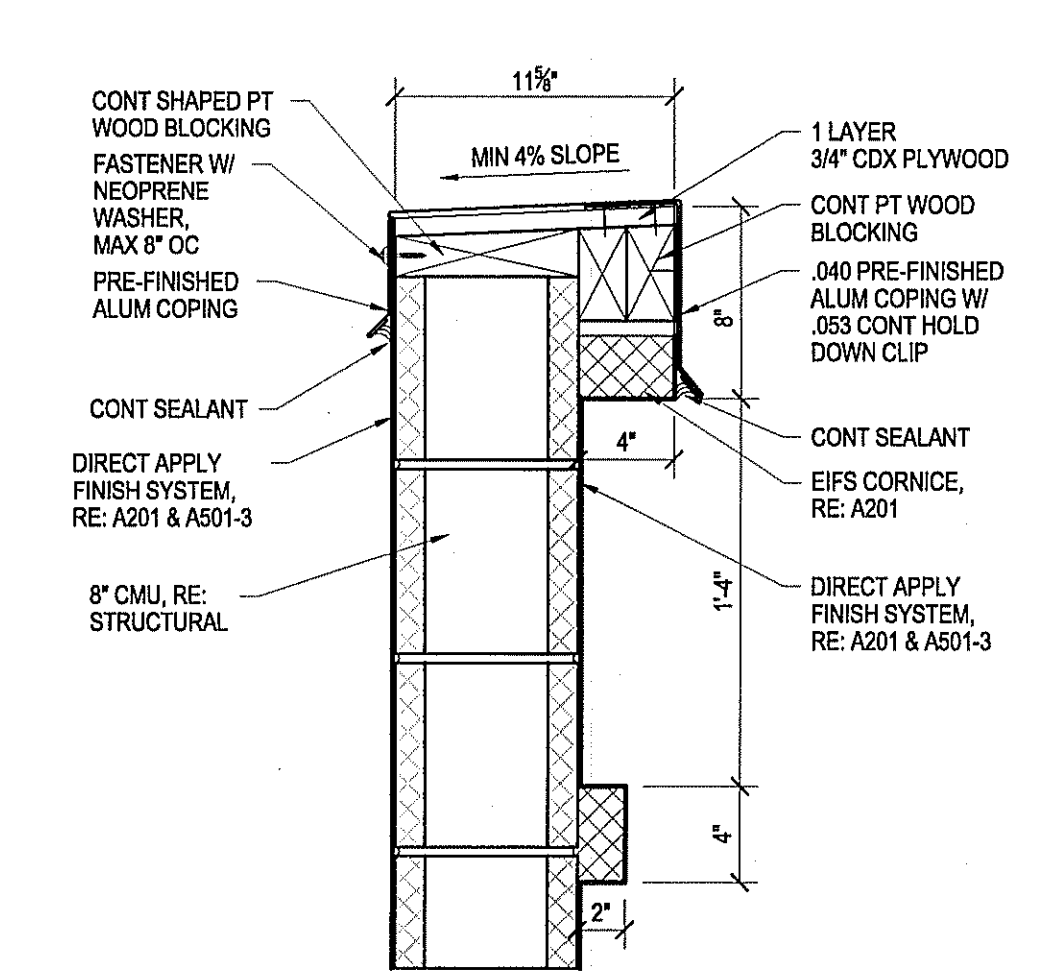


5 Parapet Detail
Scale 1 1/2"=1'-0"

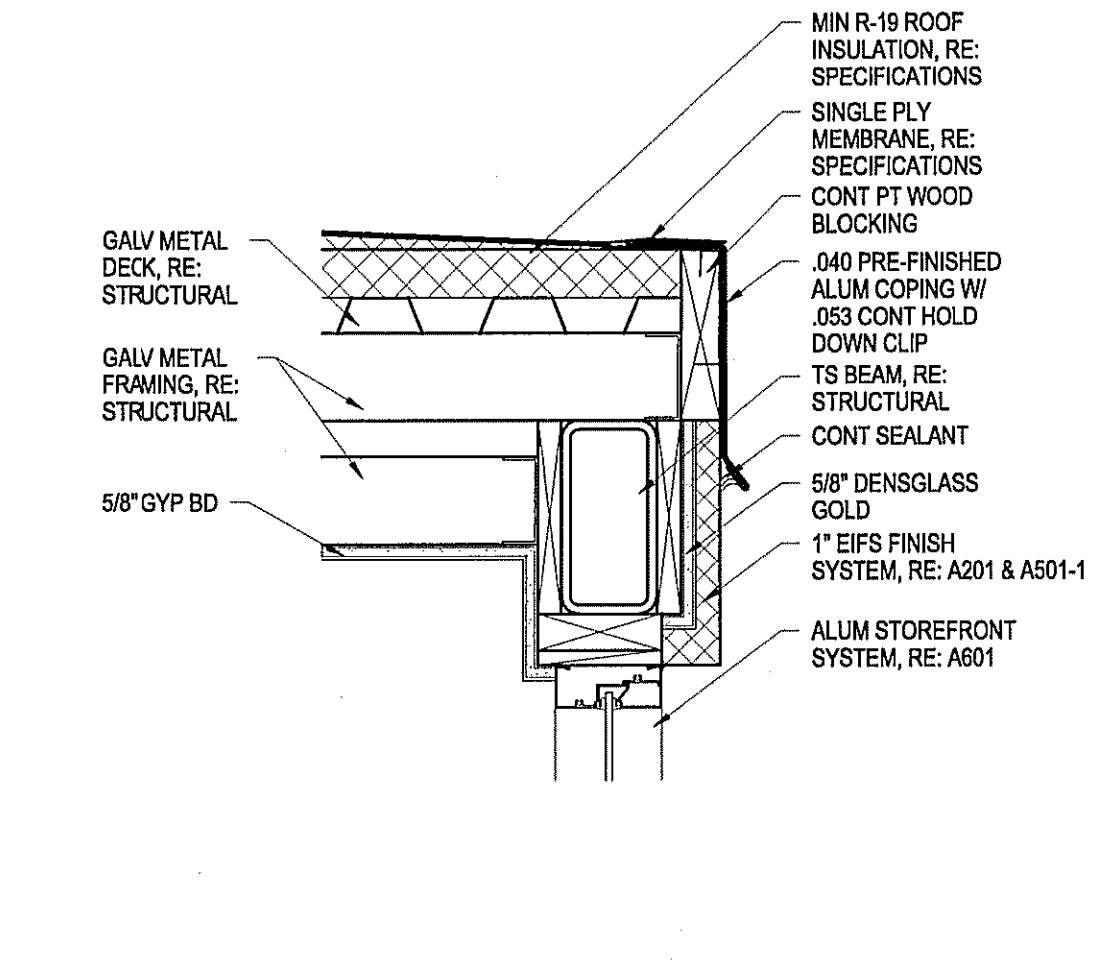


6 Parapet Detail
Scale 1 1/2"=1'-0"

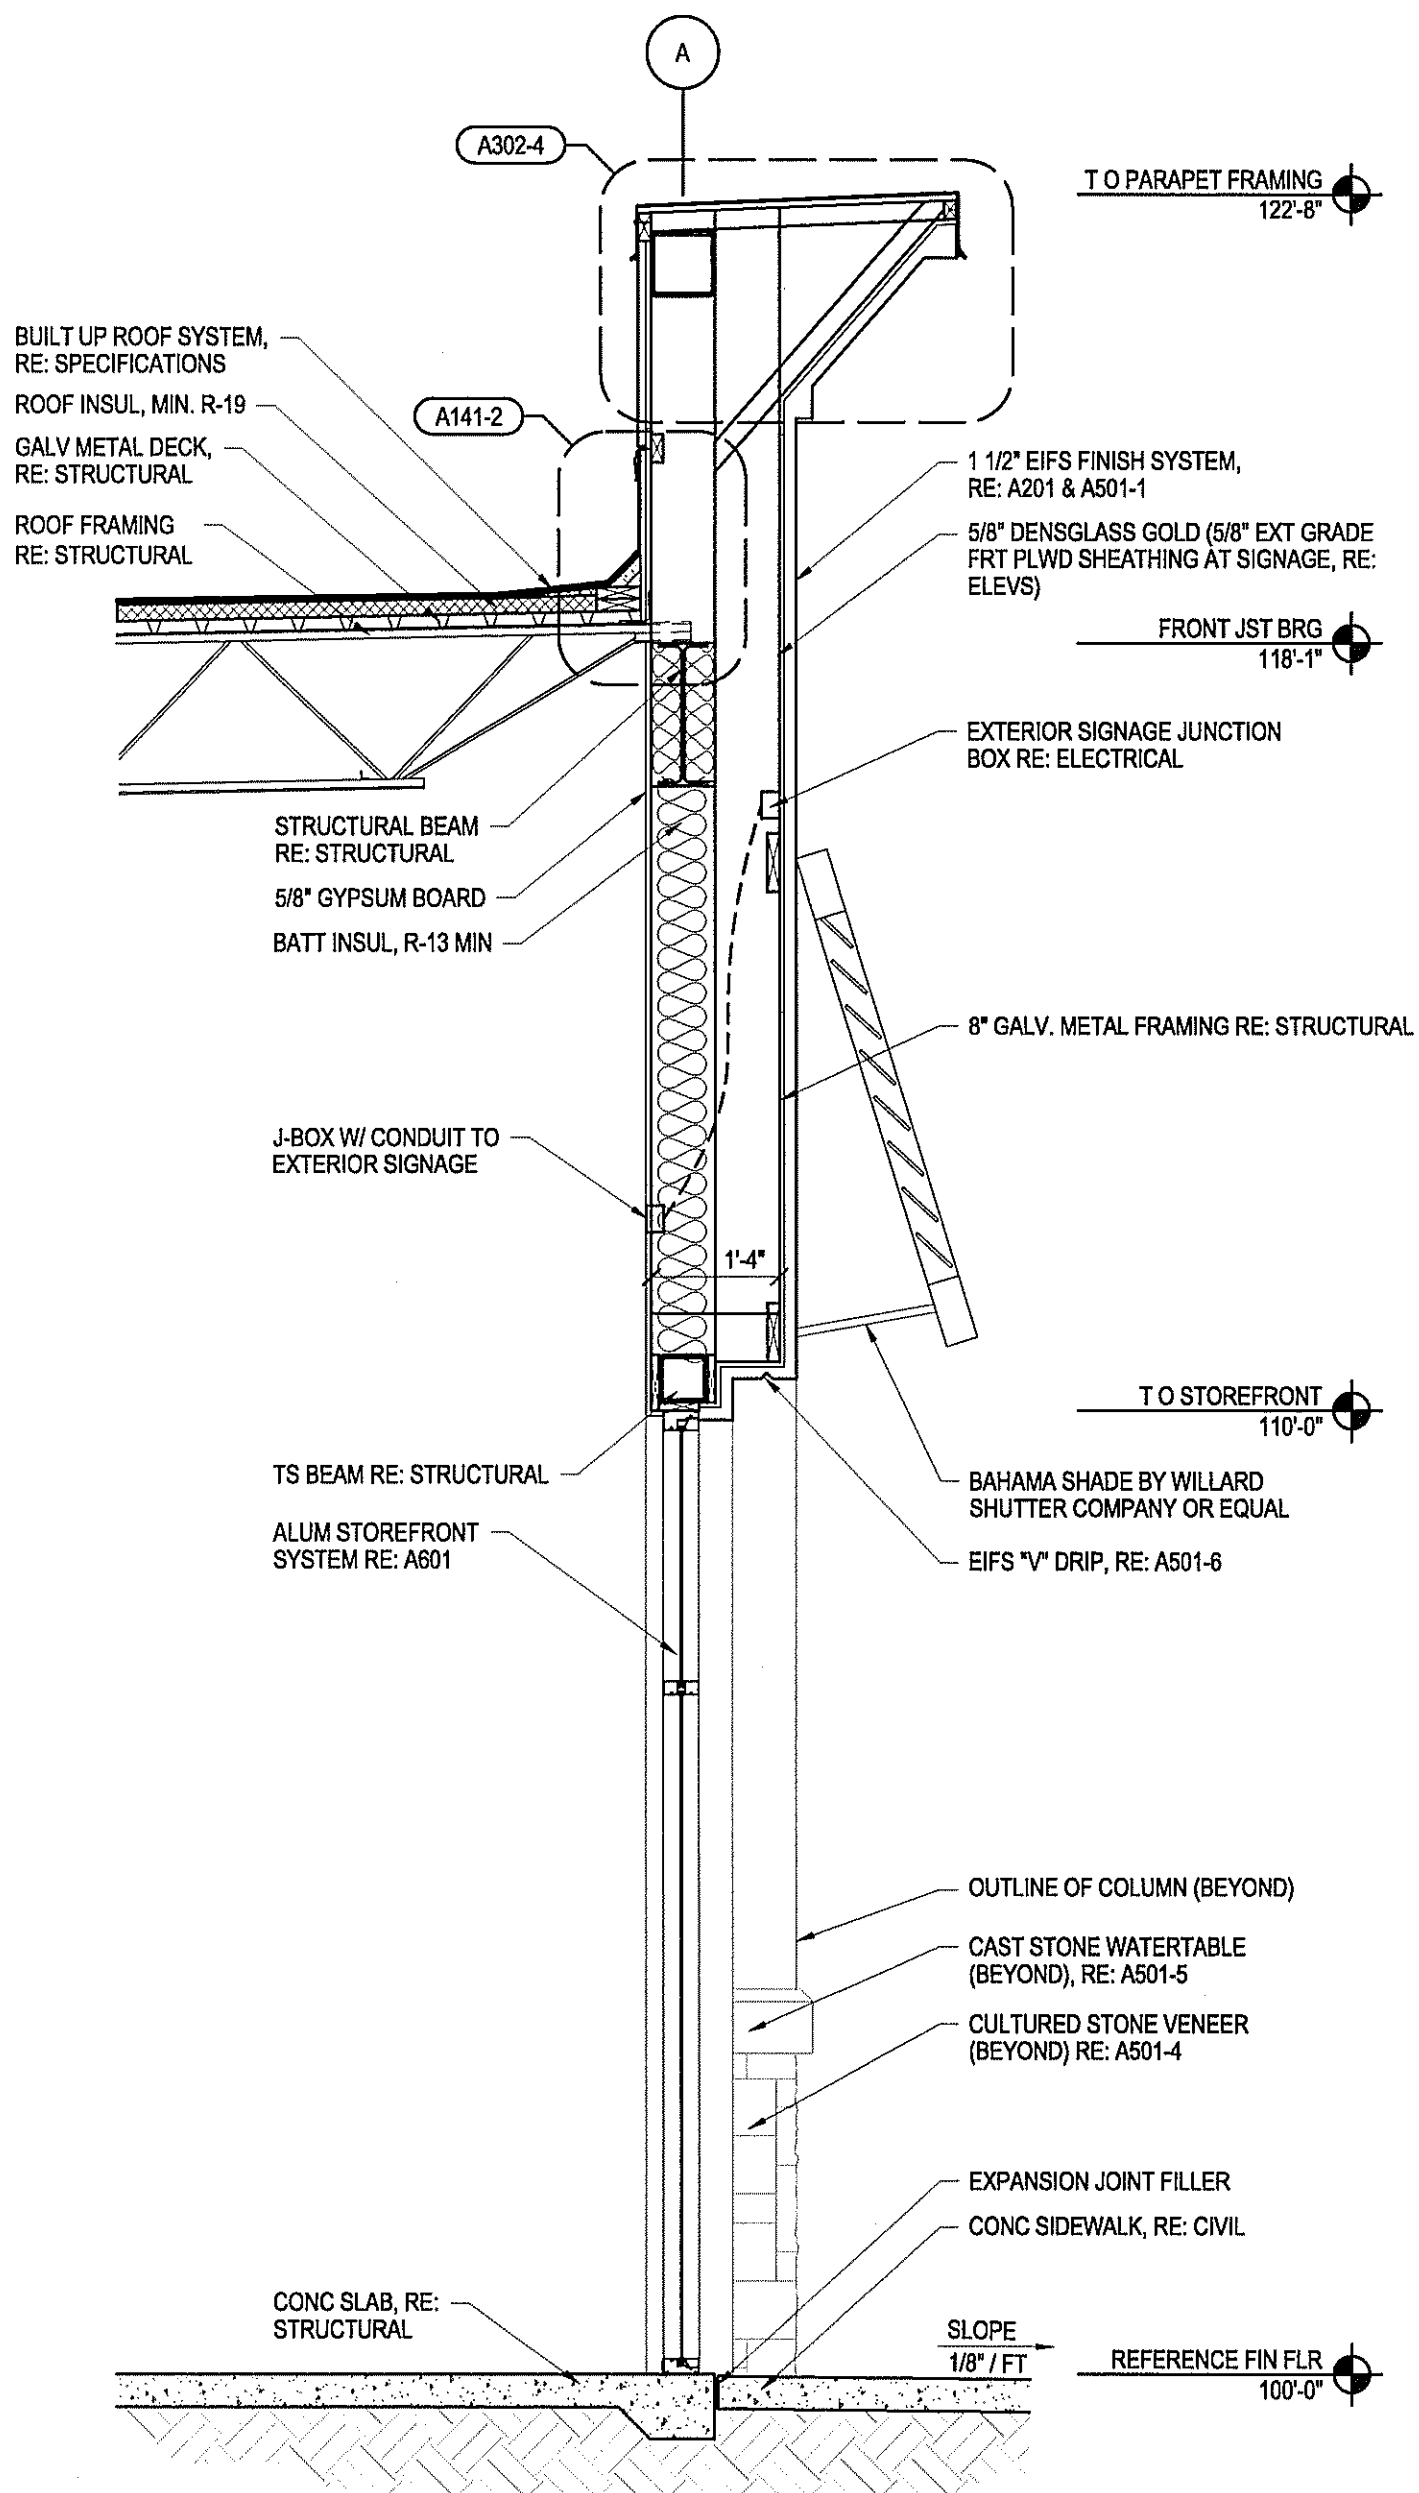

1 Wall Section
Scale 1/2"=1'-0"

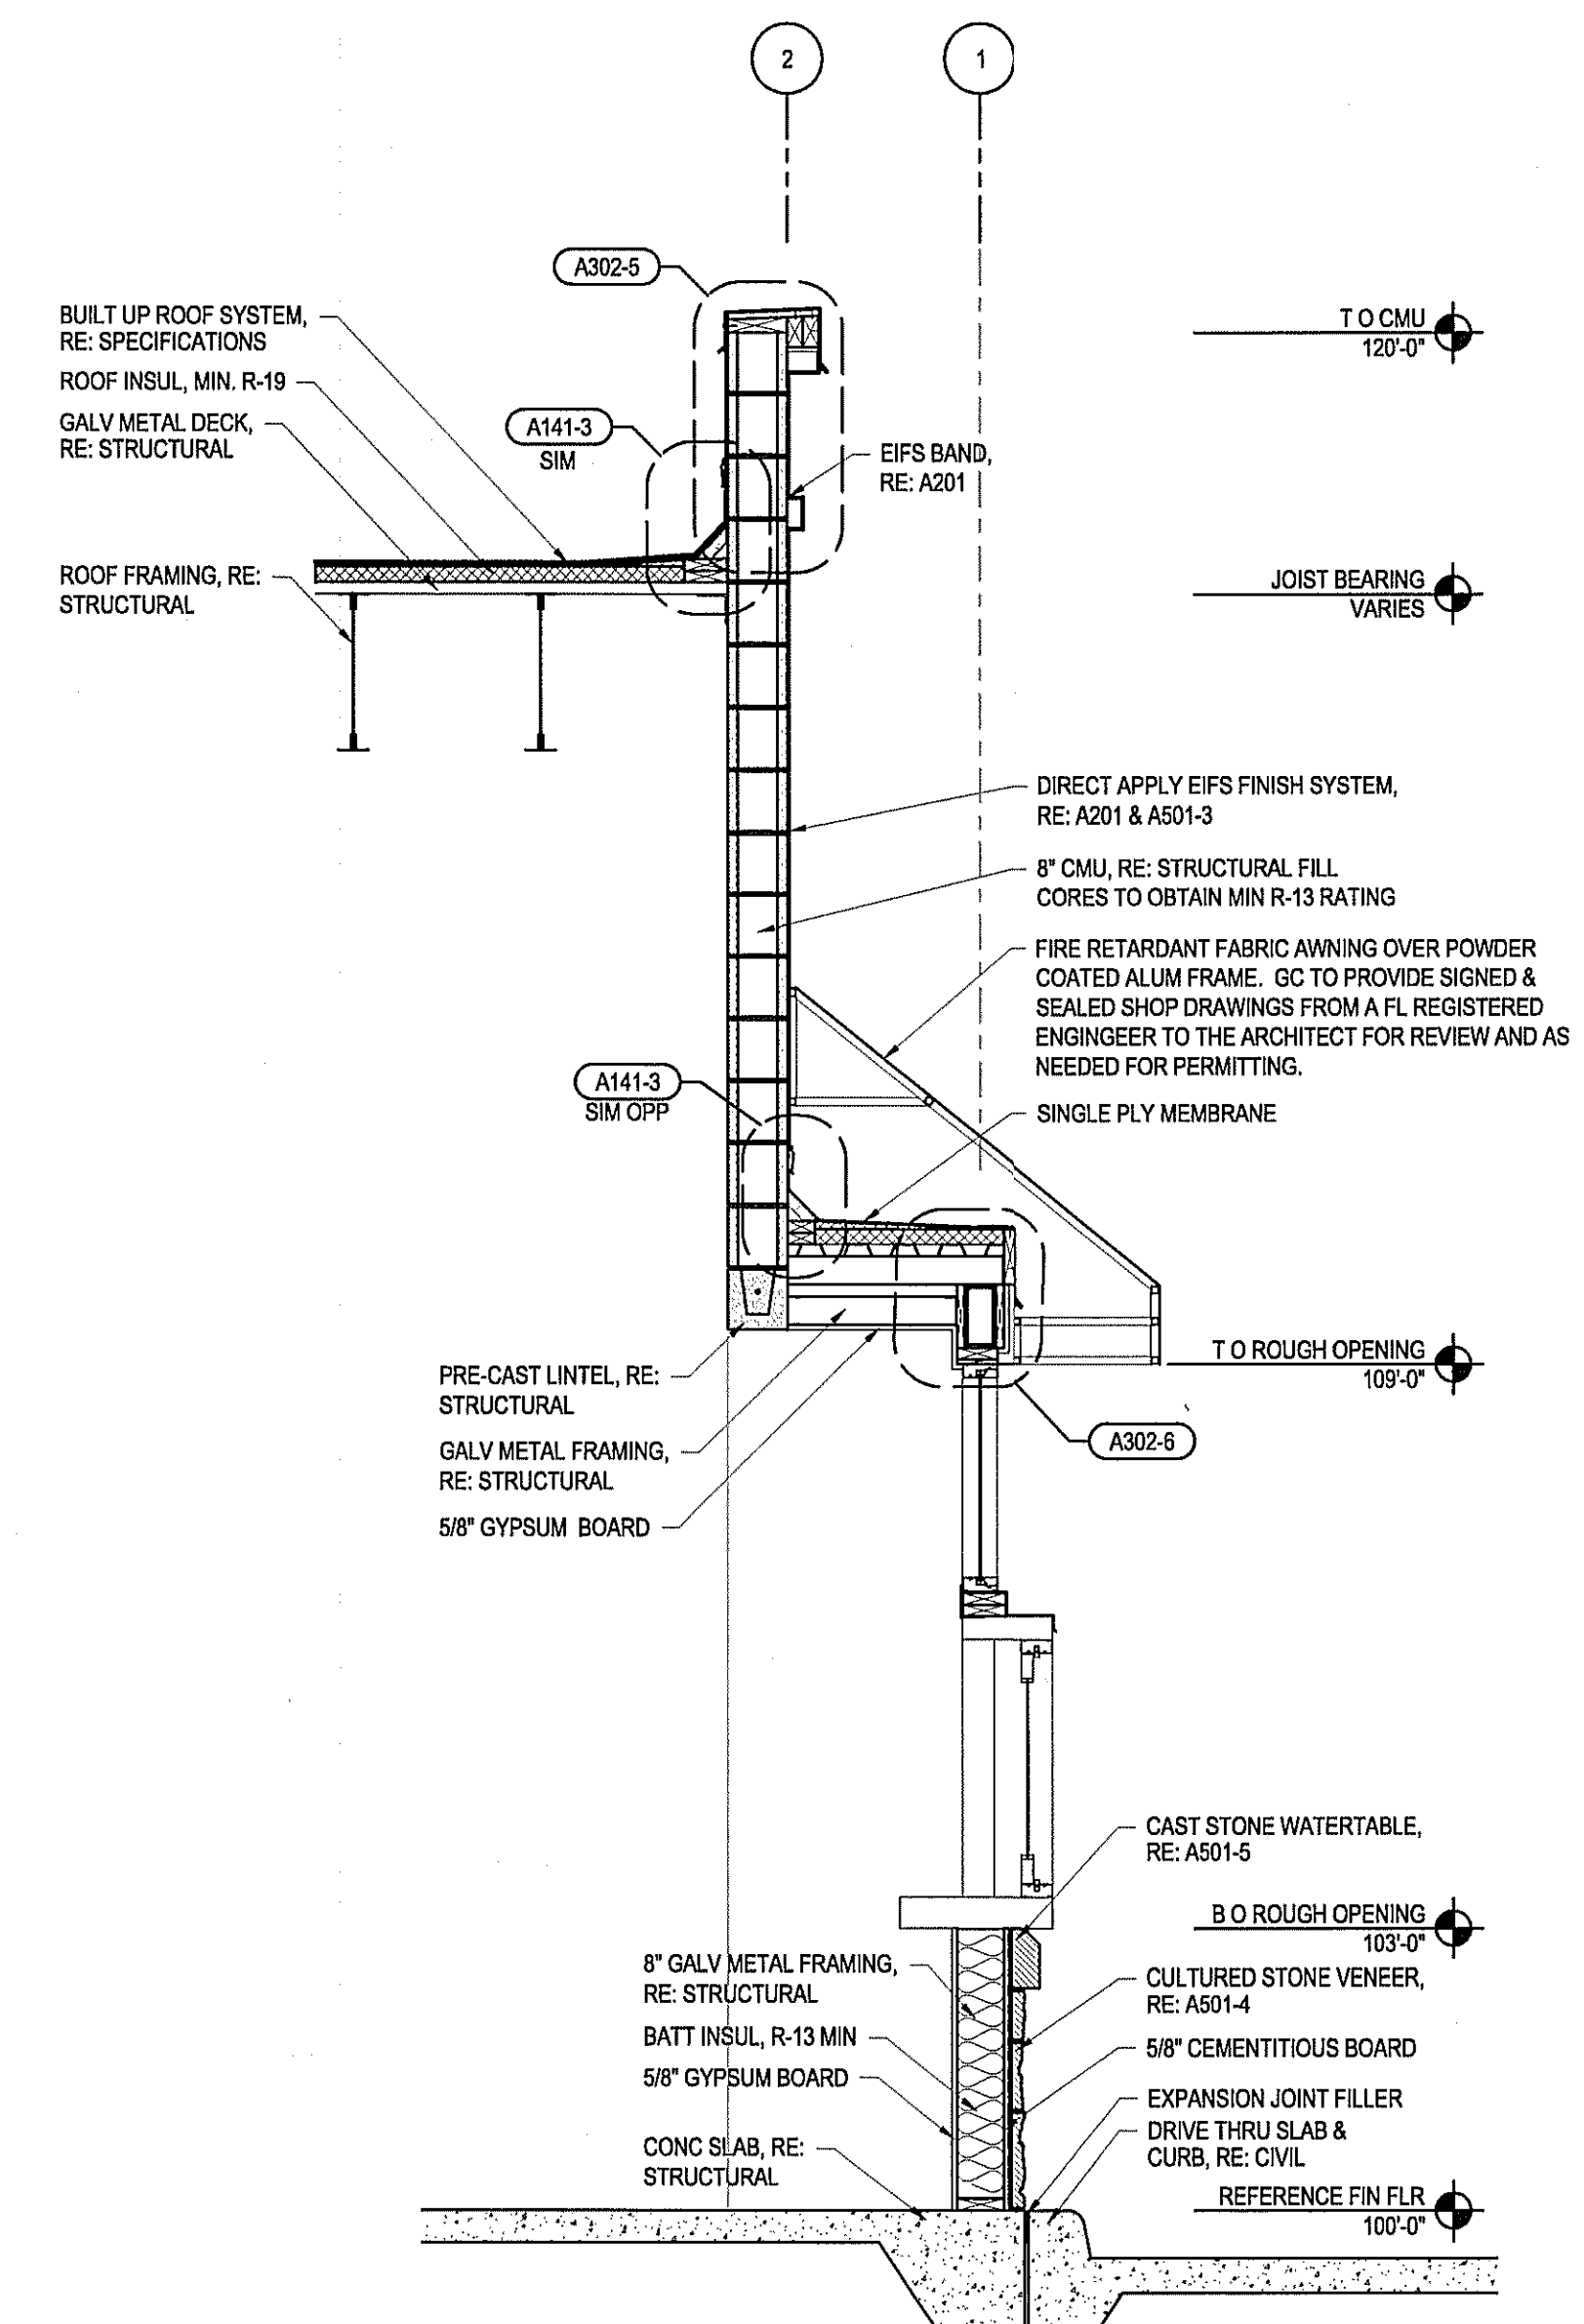

2 Wall Section
Scale 1/2"=1'-0"

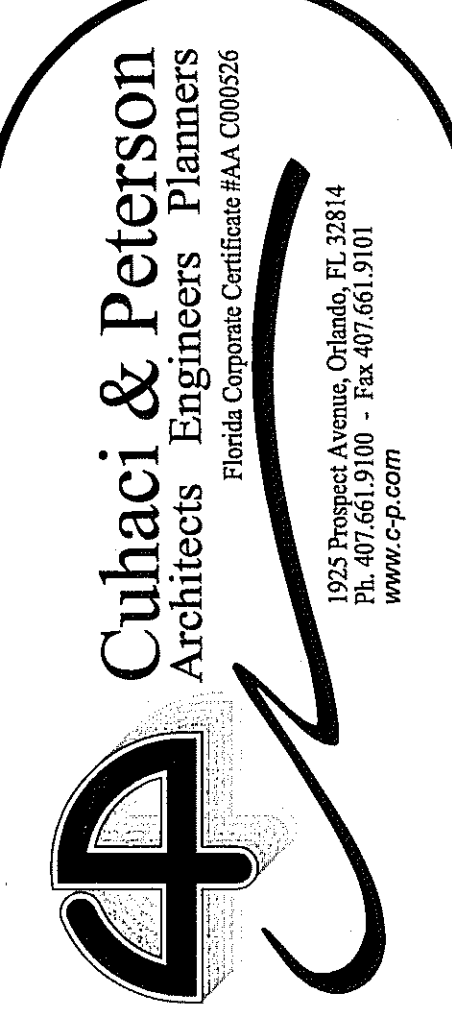

Weingarten Realty Investors, Inc.
2720 E. Colonial Drive
Orlando, FL 32803

Outparcel 5 @ Palm Coast Landing
N.E.C. SR 100 and Belle Terre Parkway
Palm Coast, Florida

PROJECT NAME
Outparcel 5 @ Palm Coast Landing
N.E.C. SR 100 and Belle Terre Parkway
Palm Coast, Florida

PROJECT NO.	208600
DATE	08/28/08
DRAWN	CO, DMM
CHECKED	JE

RELEASE	

A302

CLIENT NAME: Weingarten Realty Investors, Inc. PROJECT TITLE: Outparcel 5 @ Palm Coast Landing
 PROJECT NO.: 208600 DATE: 08/28/08 DRAWN: CO, DMM CHECKED: JE
 RELEASE: []
 GREGORY SIMPSON, FL # 18592
 COPYRIGHT © All rights, title, specification, computer file, field data, notes and other documents are instruments of service prepared by Cuhaci & Peterson, C.S.P. in full and complete accordance with the terms of the contract. Any use or reproduction of this document without written permission from Cuhaci & Peterson, C.S.P. is a violation of Federal copyright law.