

FLOOR PLAN NOTES/LEGEND:

- ALL INTERIOR WALLS TO BE (S40) U.O.N. SEE WALL LEGEND ON SHEET G-3.1


- ① EXISTING ELECTRICAL PANEL
- ② EXISTING COLUMN TO HAVE 20 GA. GALV. STEEL FINISH TO COLUMN, NO EXPOSED FASTENERS, NO CUT EDGES FOLD OVER TOPS AND ENDS. SEE A-10.1 FOR DETAILS.
- ③ REGISTERS

FIXTURE LEGEND

SYMBOL	DESCRIPTION	SYMBOL	DESCRIPTION
	144" PERIMETER WALL FIXTURE		STOCKROOM SHELVING
	126" FREESTANDING GONDOLA FIXTURE AND 126" GONDOLA ENDCAP		INSCREE AREA
	FREESTANDING CARD FIXTURE AND CARD ENDCAP		

CONSTRUCTION NOTES

1. INSPECT THE CONDITION OF EXISTING PARTITIONS & EXTERIOR GLAZING WALLS AND PROVIDE FULL HEIGHT & FINISHED PARTITION TO INTERIOR OF EDGE AS REQUIRED. PATCH AND REPAIR TO ACHIEVE OR MAINTAIN RESIDUE FIRE RATING - TAKE AND STRAGGLE TO PREPARE FOR FINISHES.
2. UPON POSSESSION OF THE PREMISES DIMENSIONS OF SPACE SHALL BE VERIFIED &C. SHALL REPORT NOTED DISCREPANCIES TO THE TENANT PROJECT MANAGER AND REQUIRED VENDORS WITHIN 3 DAYS OF THE START OF CONSTRUCTION.
3. WHEN REPAIRS EXISTING DRYWALL, CONSTRUCTION PATCH AND REPAIR WALLS AS NECESSARY TO ENSURE REQUIRED RATING. PATCH ALL VOIDS INCLUDING SOCK FLUTES WITH NON-COMBUSTIBLE MATERIALS.
4. ALL SLAB PENETRATIONS MUST BE APPROVED IN WRITING BY THE LANDLORD PRIOR TO THE COMMENCEMENT OF WORK. GENERAL CONTRACTOR SHALL INSURE THAT ALL SLAB PENETRATIONS WITHIN THE TENANT'S PREMISES ARE PROPERLY SEALED AND REPAIR WATER-TIGHT TO PREVENT POSSIBLE DAMAGE.
5. ALL DIMENSIONS ON PLAN FOR NEW INTERIOR WALL LAYOUTS ARE FROM FINISHED WALL TO FINISHED WALL UNLESS NOTED OTHERWISE.
6. PATCH & FIRE STOP GAMB. PARTITIONS AS REQ'D BY LOCAL CODES.
7. WRITTEN DIMENSIONS TAKE PRECEDENCE OVER SCALE ON THE CONSTRUCTION DOCUMENTS. DO NOT SCALE.
8. APPROVED FIRE EXTINGUISHERS SHALL BE INSTALLED AS REQUIRED BY LOCAL AUTHORITY.
9. ALL PENETRATIONS OF FIRE RESISTIVE FLOORS OR SHIRT WALLS SHALL BE PROTECTED BY MATERIALS AND INSTALLATION DETAILS THAT COMPLY TO ALL STANDARDS FOR THROUGH PENETRATION FIRE STOP SYSTEMS. THE CONTRACTOR SHALL SUBMIT SHOP DRAWING DETAILS REFLECTING THE DRAWINGS SHALL BE SPECIFIC FOR EACH PENETRATION WITH ALL VARIABLES DERIVED.
10. PROVIDE DIAGONAL BRACING TO STRUCTURE ABOVE ALL DOORS, GLAZING HEADS AND JAMBS AS REQUIRED TO MAKE ASSEMBLY RIGID.
11. PROVIDE & INSTALL BROWN PAPER COVERING APPLIED TO THE STOREFRONT GLAZING DURING MERCHANDISING. VERIFY REQUIREMENTS WITH TENANT PROJECT MANAGER.

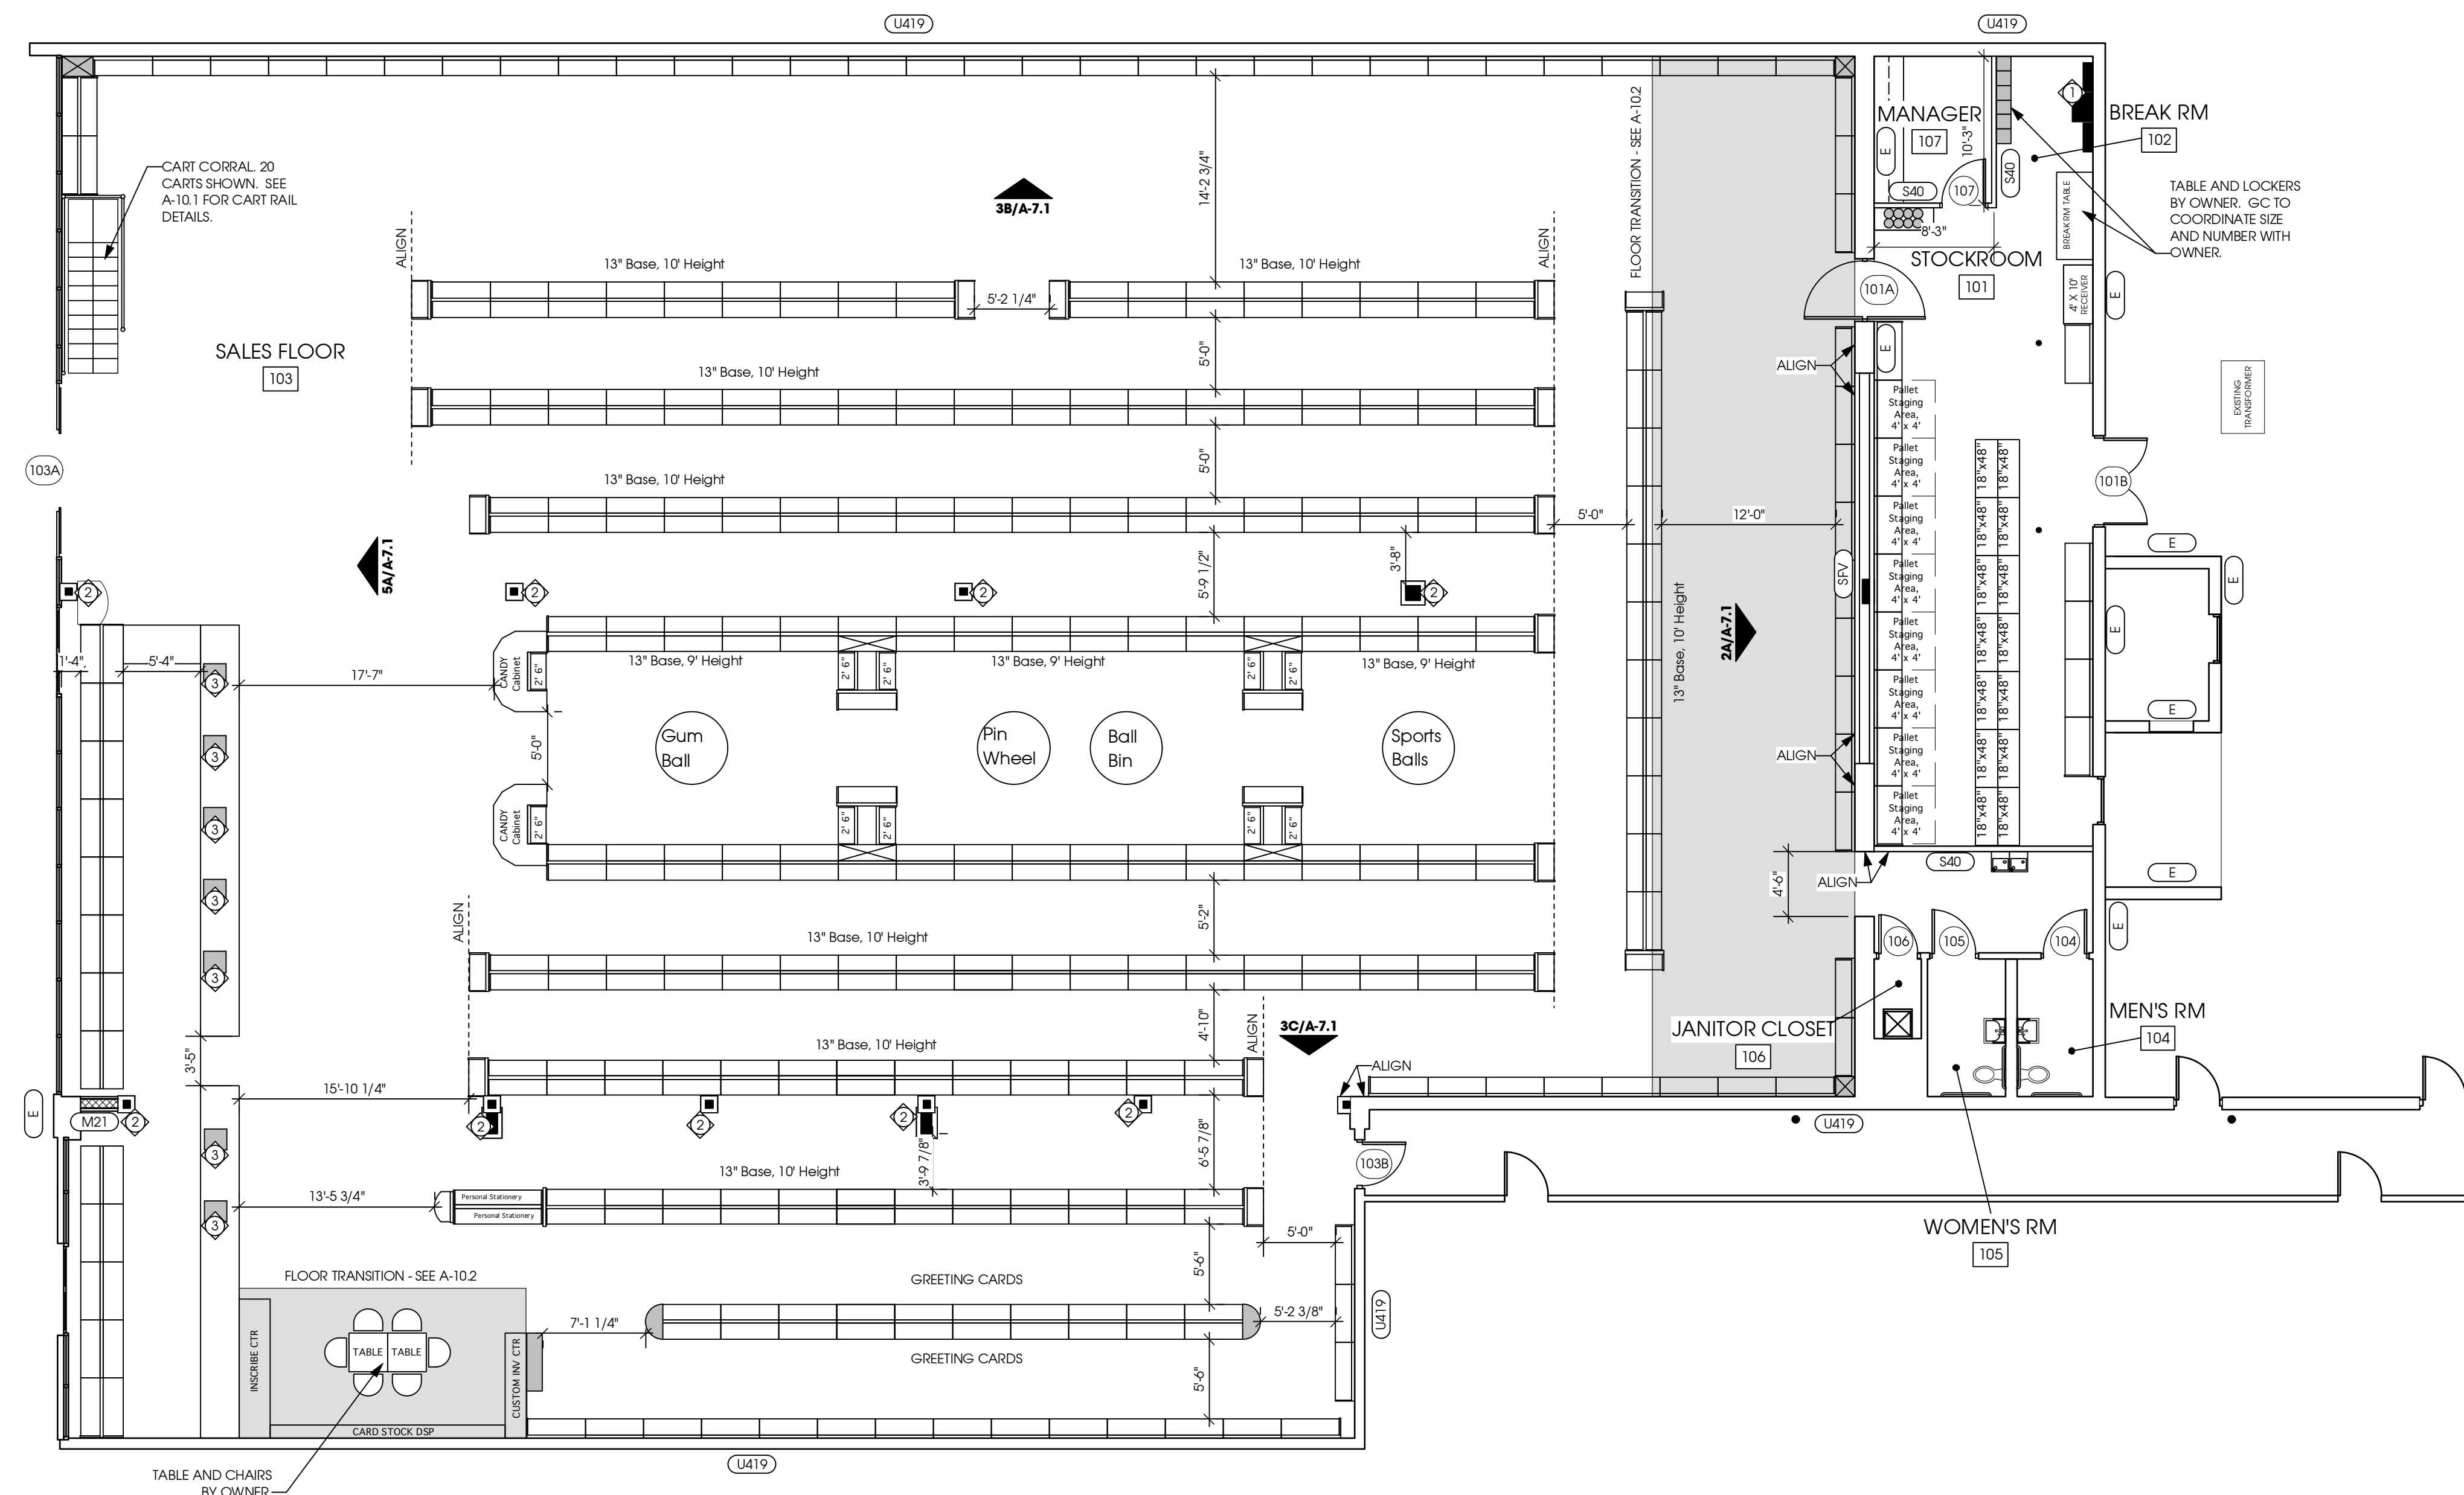

rojo

rojo Architecture
 AA 0002962
 5701 E. Hillsborough Avenue
 Suite 1122
 Tampa, FL 33610
 813 630 5508 (p)
 813 630 5518 (f)
 (e-mail) rojo@rojearchitecture.com
 www.rojearchitecture.com

STATE OF FLORIDA
 REGISTERED ARCHITECT

ROBERT A. GLISSON
 AR0015123

JONATHAN S. MOORE
 AR93150

Party City

COLONIAL LANDING
 SHOPPING CENTER
 3220 EAST COLONIAL BLVD.
 ORLANDO, FL



Mark	Date	Description
	3/2/10	Permit Set

Issue/Revision	Permit Set
Project ID	10003
CAD File Name	10003-CD.vwx
Drawn By	Drawn By
Checked By	Checked By
Plot Date:	
Record Date:	Record Date
Sheet Title	

DIMENSIONED FLOOR PLAN

SHEET SCALE: 1/8" = 1'-0"

Drawing No.

A-3.1