

Party City
 THE DISCOUNT PARTY SUPER STORE
 COLONIAL LANDING
 SHOPPING CENTER
 3220 EAST COLONIAL BLVD.
 ORLANDO, FL



Mark	Date	Description
	3/2/10	Permit Set

Issue/Revision	Permit Set
Project ID	10003
CAD File Name	10003-CD.vwx
Drawn By	DM
Checked By	MEA
Plot Dates	3/2/10
Record Dates	Record Date


FLOOR PLAN -
 MECHANICAL

SCALE: 1/8"=1'-0"

Drawing No.
M-1.1

NOTE:
 ANY AND ALL EXISTING MECHANICAL EQUIPMENT SHALL BE REMOVED AND DISCARDED AND/OR RETURNED TO LANDLORD. ALL HOLES IN STRUCTURE, LEFT BY SUBSEQUENT EQUIPMENT REMOVAL, SHALL BE PATCHED TO MATCH EXISTING CONDITIONS, UNLESS OPENINGS ARE TO BE REUSED. ALL EXISTING DUCTING AND AIR DEVICES SHALL BE REMOVED AND DISCARDED AND/OR RETURNED TO LANDLORD.

- DRAWING NOTES:**
- CONTRACTOR SHALL PAINT INTERIOR OF ALL GRILLES/DIFFUSERS, VISIBLE FROM SPACE FLAT BLACK, TYPICAL OF ALL.
 - CONTRACTOR SHALL PROVIDE INTERNALLY LINED SHEET METAL PLENUM BOX, INTERNALLY FREE AREA SHALL MATCH FULL SIZE OF EQUIPMENT OPENING.
 - BOTTOM OF RETURN GRILLE SHALL BE MOUNTED 1'-6" ABOVE LIGHTING, TYPICAL OF ALL.
 - MOUNT ALL SUPPLY DUCTWORK 2'-0" BELOW LOWEST POINT OF STRUCTURE, TYPE OF ALL.
 - DASHED/FADED LINE TO INDICATE EQUIPMENT ON ROOF, TYPICAL OF ALL.
 - INTERLOCK ALL SUPPLY AIR FANS TO SHUT DOWN UPON RECEIVING SMOKE DETECTOR SIGNAL, TYPICAL OF ALL.

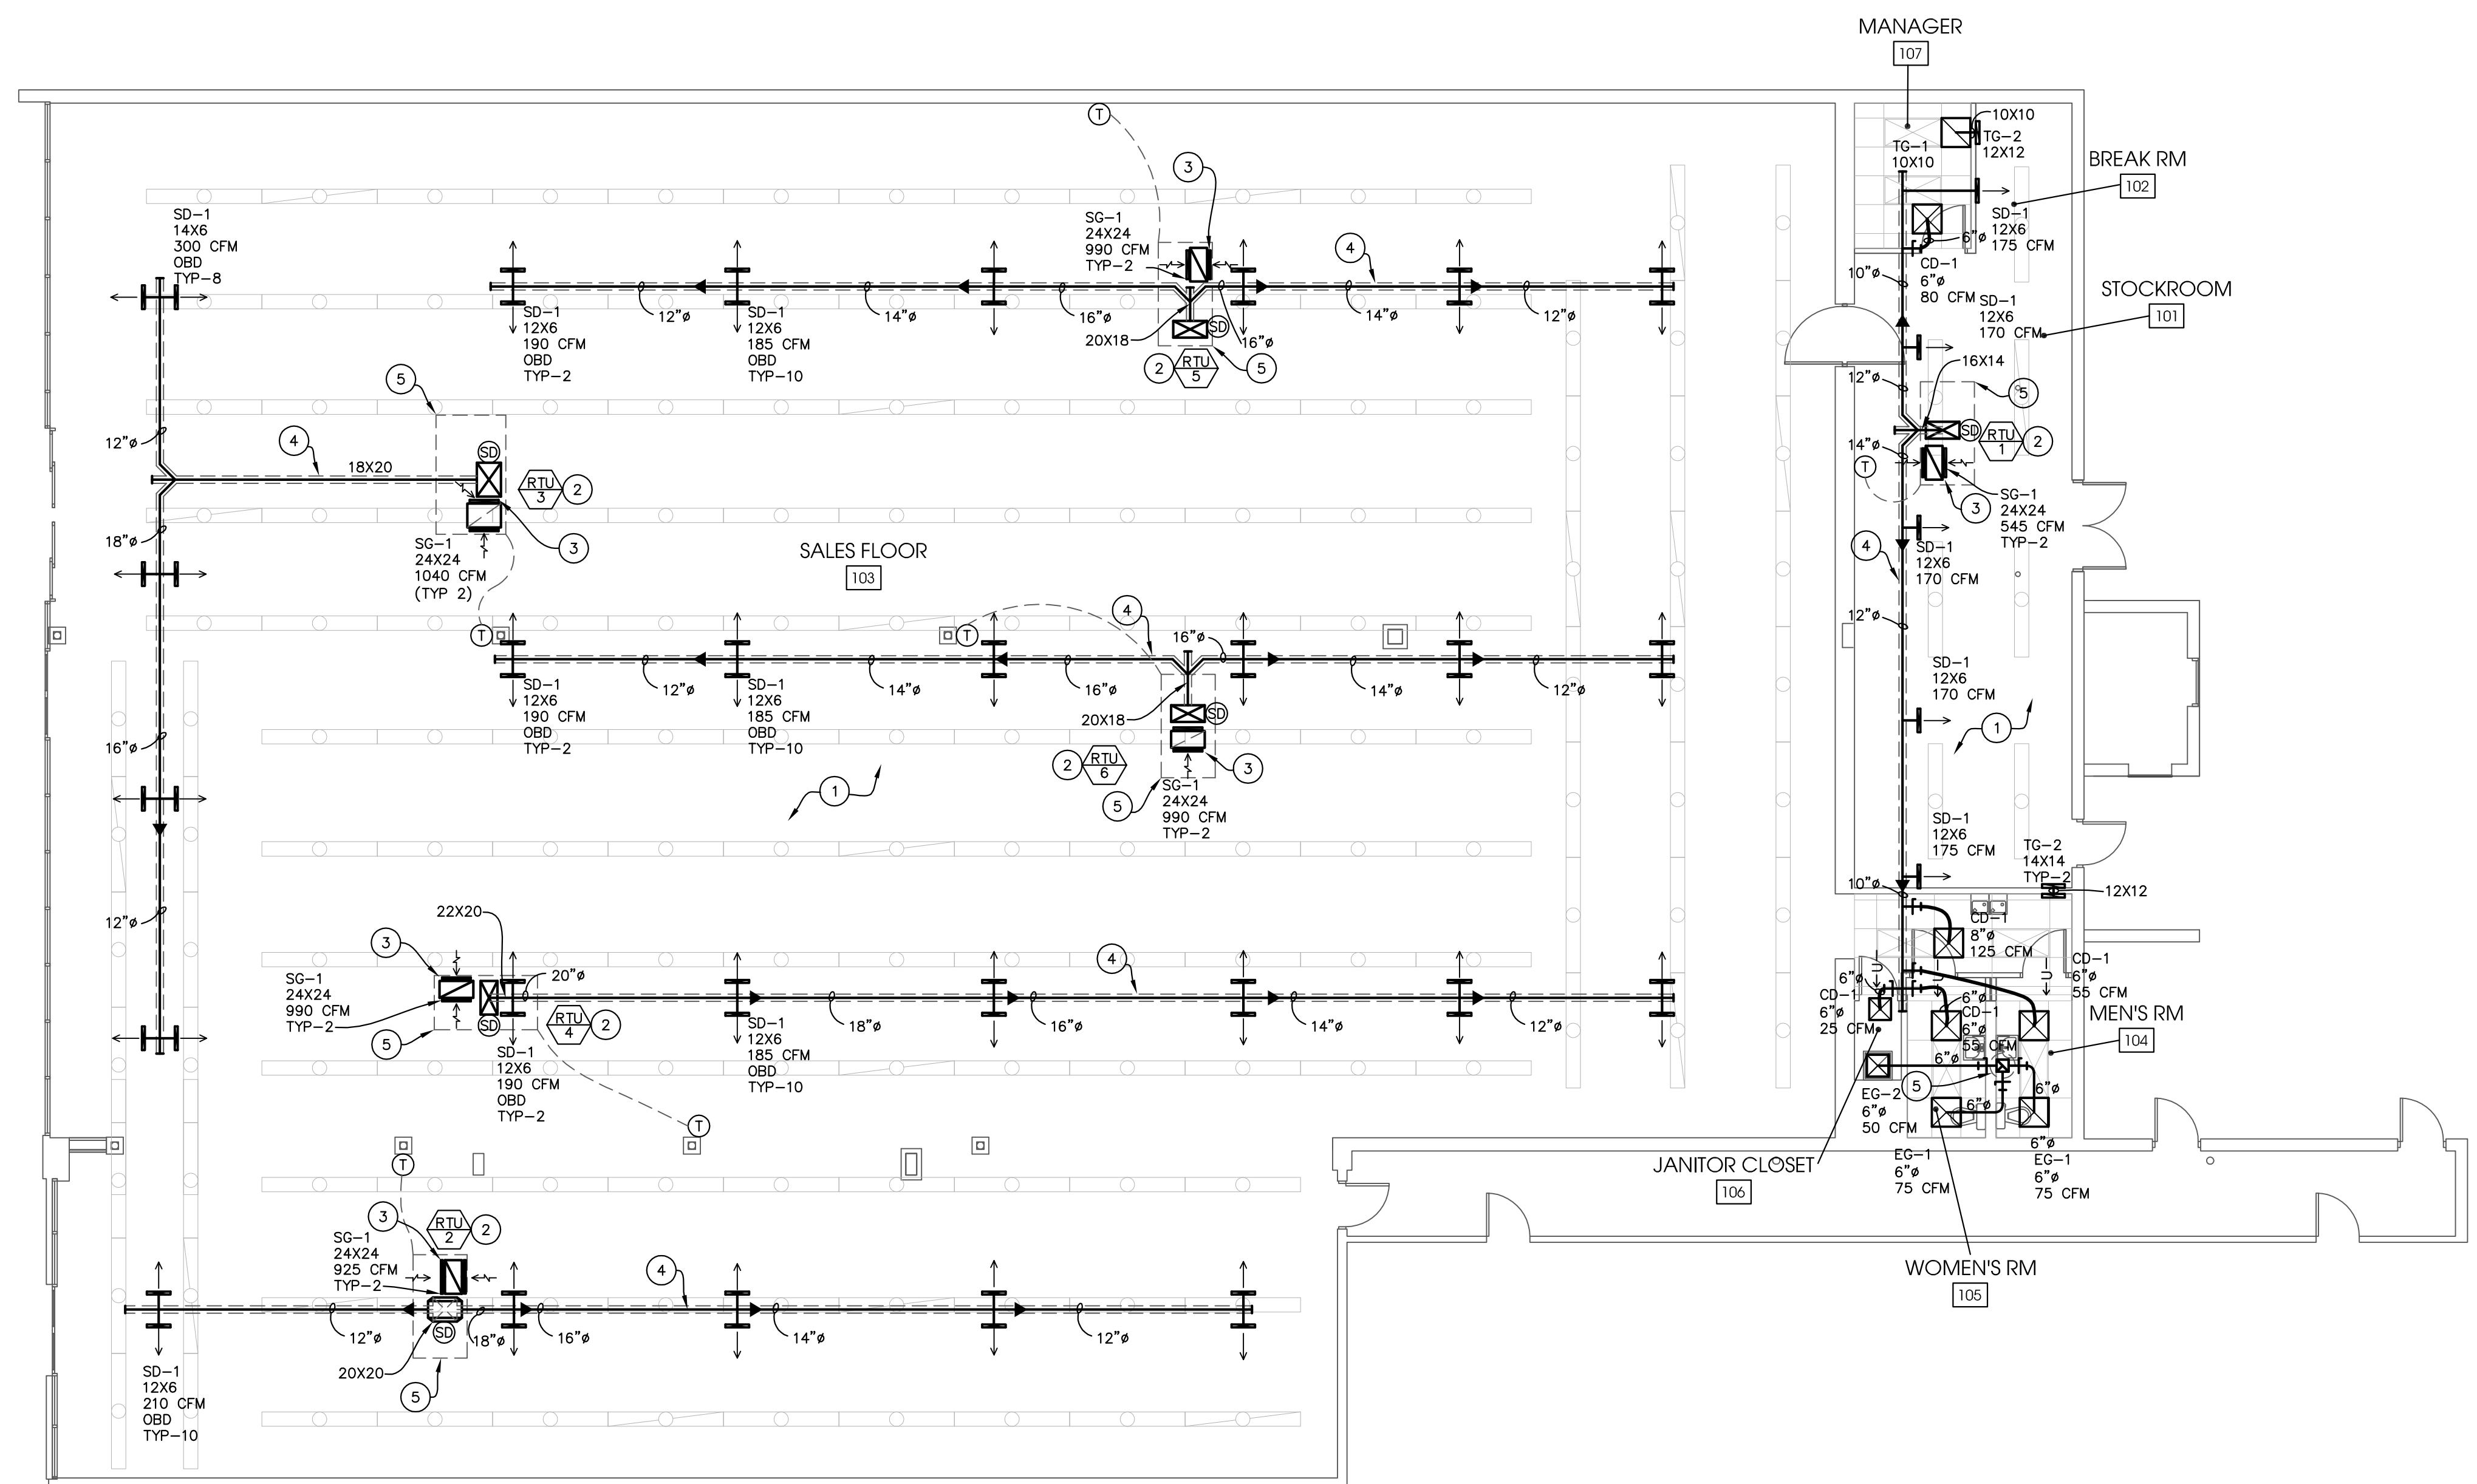

1 FLOOR PLAN - MECHANICAL
 M-1.1 SCALE: 1/8" = 1'-0"