
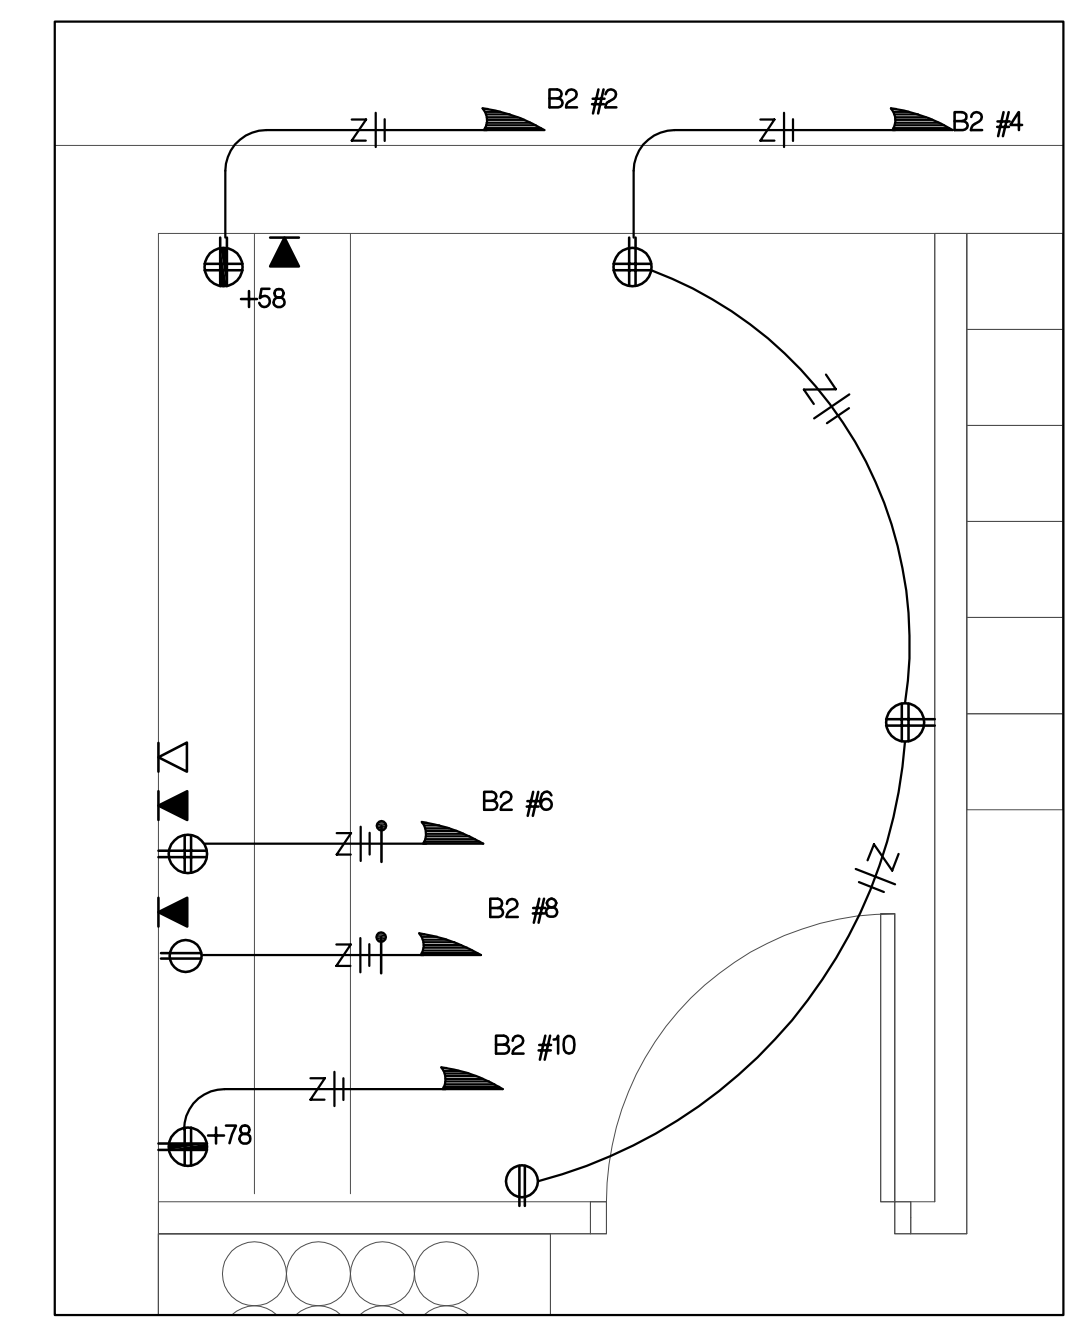


DRAWINGS PROPERTY OF CONSULTING ENGINEERING GROUP, INC. INTERNATIONAL, 2010

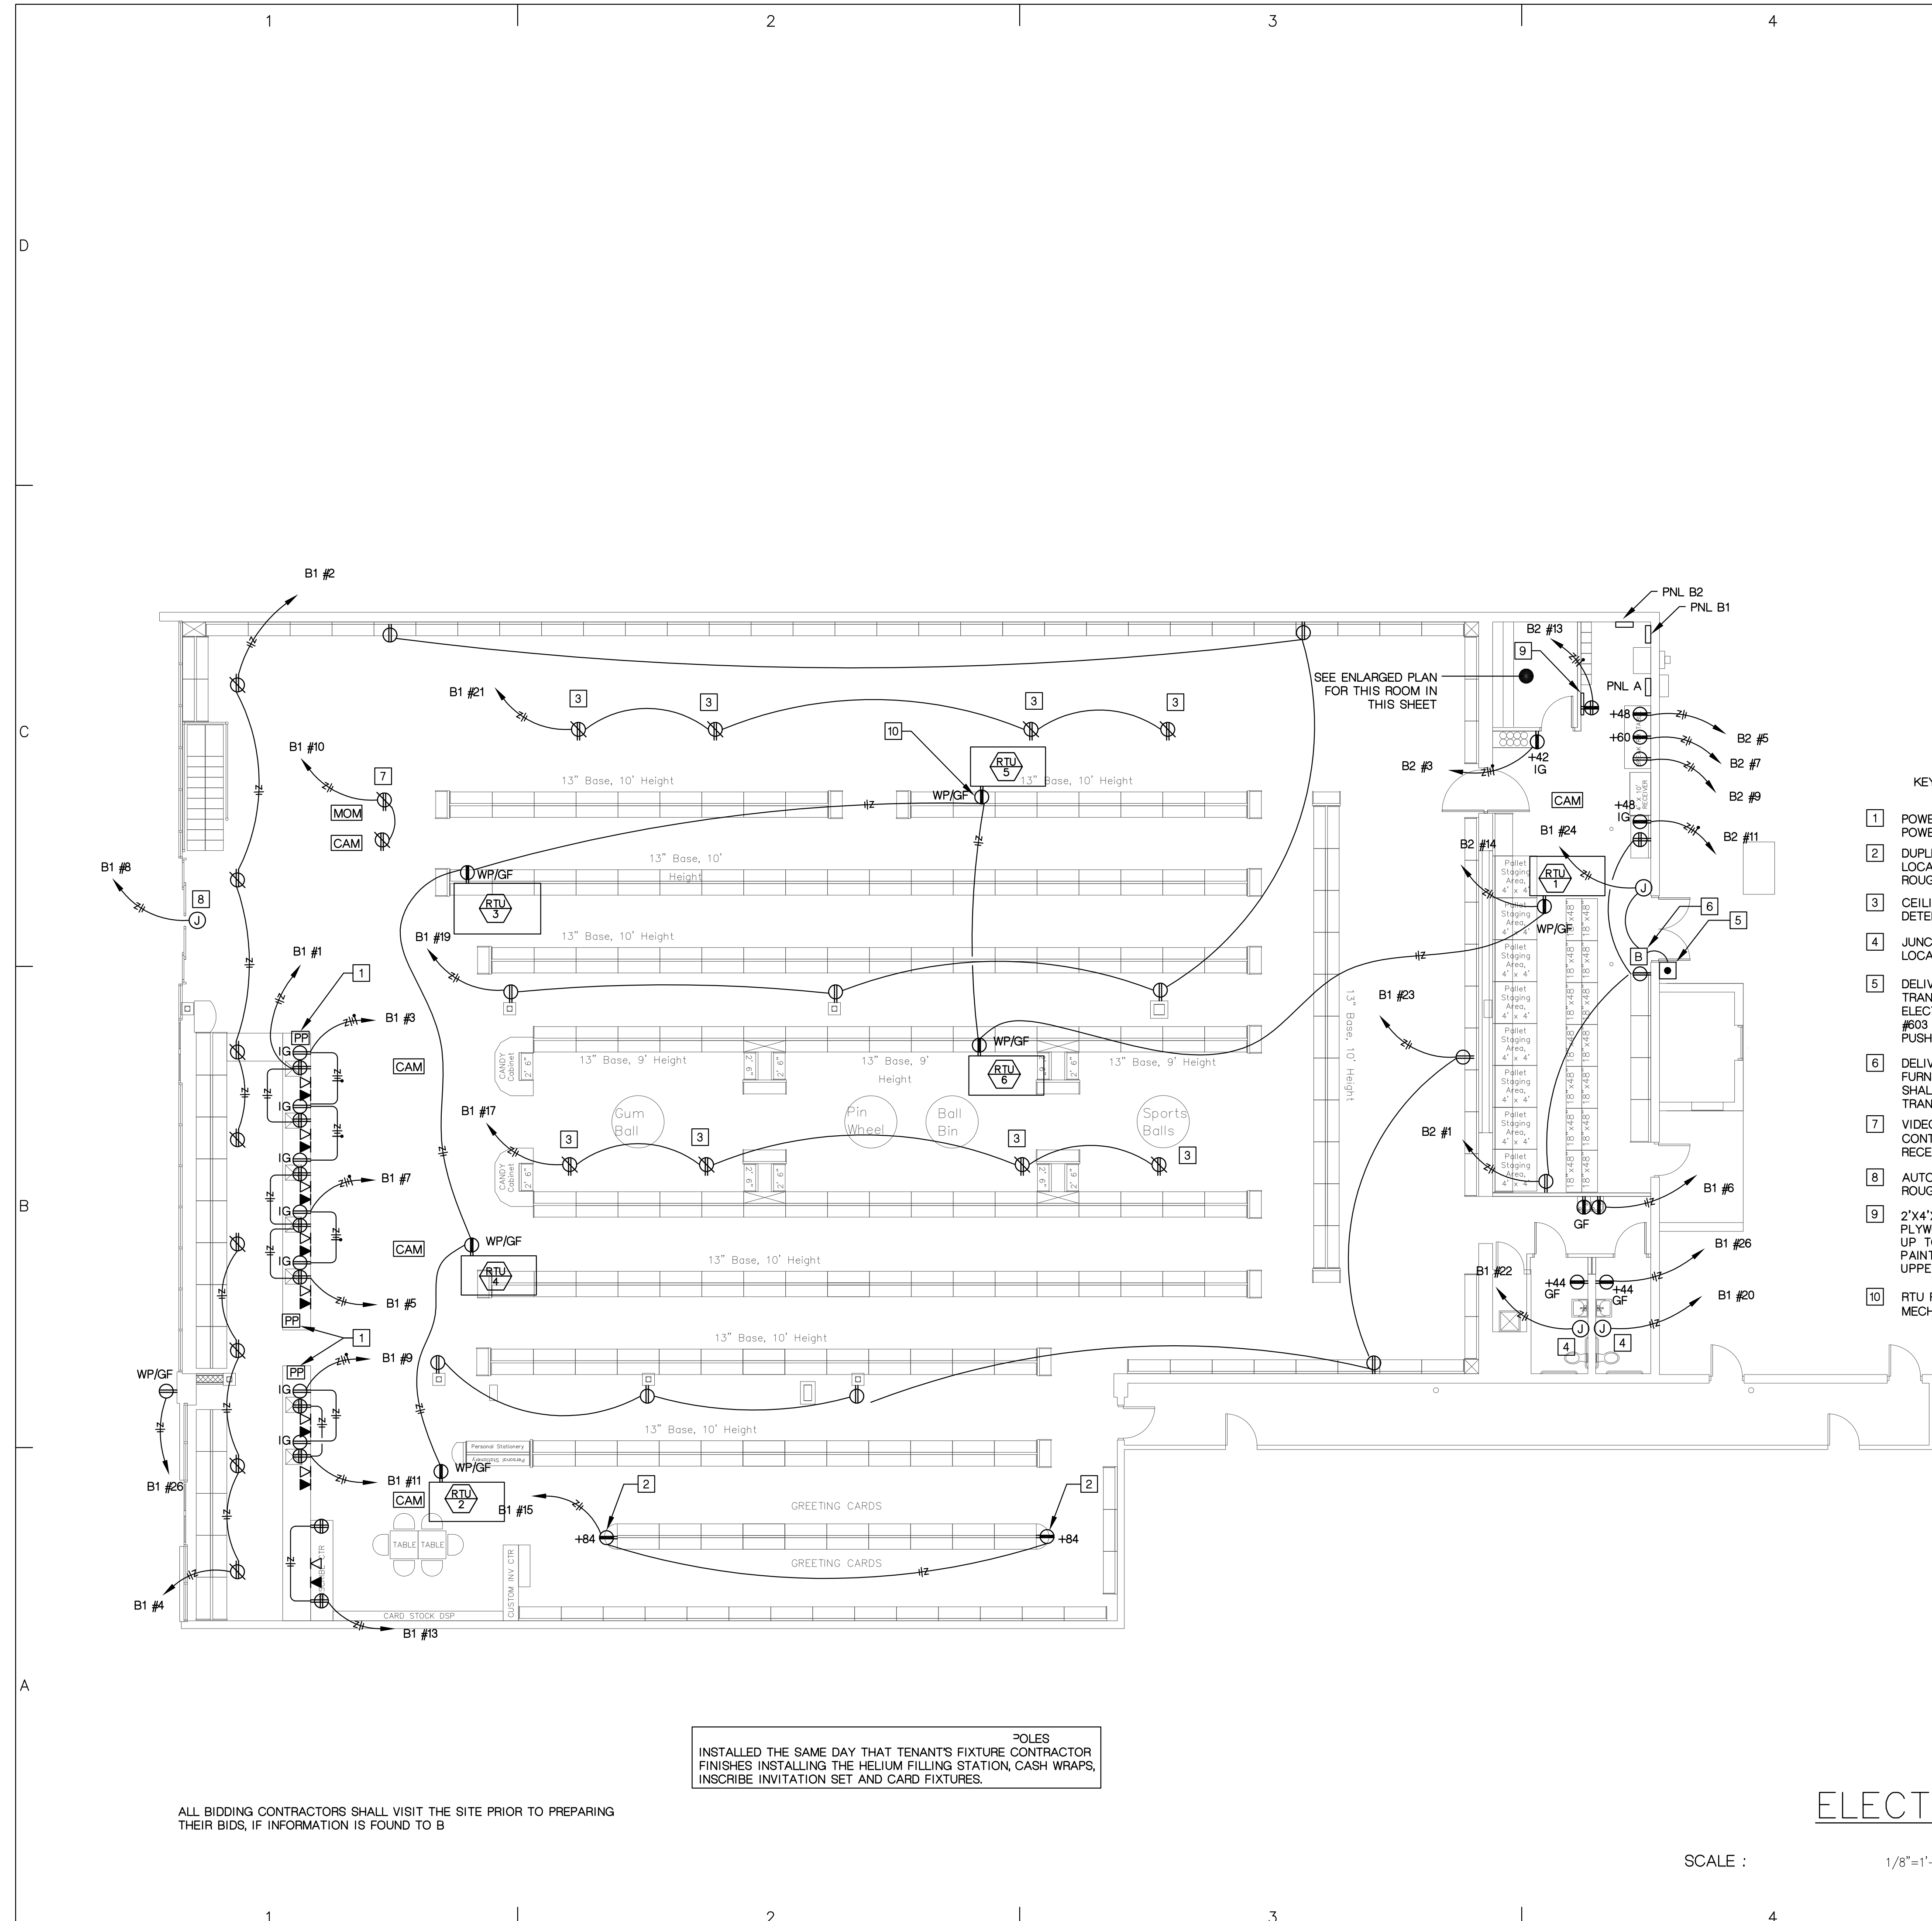


ENLARGED OFFICE PLAN

- KEY NOTES
- 1 POWER POLE TWO (2) CHANEL (WIREMOLD CAT.#25DTP412) FOR POWER AND DATA.
 - 2 DUPLEX RECEPTACLE FOR CARD RACK VERIFY EXACT LOCATION WITH PARTY CITY REPRESENTATIVE BEFORE ROUGH-IN.
 - 3 CEILING MOUNTED DUPLEX RECEPTACLE. LOCATION SHALL BE DETERMINED BY TENANT.
 - 4 JUNCTION BOX MOUNTED AT 50" AFF FOR HAND DRYER. VERIFY LOCATION BEFORE ROUGH-IN.
 - 5 DELIVERY BUZZER SYSTEM PUSH-BUTTON AT 54" AFF. AND POWER TRANSFORMER HIGH ON WALL. FURNISHED AND INSTALLED BY ELECTRICAL CONTRACTOR. PUSH-BUTTON SHALL BE EDWARDS #603 AND TRANSFORMER SHALL BE EDWARDS #596. CONNECT PUSH-BUTTON TO POWER TRANSFORMER AS REQUIRED.
 - 6 DELIVERY BUZZER SYSTEM BUZZER MOUNT AT WALL 9'-00" AFF. FURNISHED AND INSTALLED BY ELECTRICAL CONTRACTOR. BUZZER SHALL BE EDWARDS #15-OAJ. CONNECT BUZZER TO POWER TRANSFORMER AS REQUIRED.
 - 7 VIDEO MONITOR PROVIDE AND INSTALLED BY OTHERS. ELECTRICAL CONTRACTOR SHALL VERIFY EXACT LOCATION AND PROVIDE (2) RECEPTACLES IN CEILING AS SHOWN.
 - 8 AUTOMATIC DOORS 120 VOLTS, VERIFY LOCATION BEFORE ROUGH-IN.
 - 9 2'x4'x3/4" PLYWOOD COMMUNICATION BOARD . MOUNT PLYWOOD WITH BRACING AND FASTENERS RATED TO SUPPORT UP TO 225 LB OF WEIGHT. PAINT WITH FIRE RETARDANT GRAY PAINT. MOUNT DUPLEX ISOLATE GROUND RECEPTACLE AT UPPER RIGHT HAND CORNER OF THE BOARD.
 - 10 RTU RECEPTACLE PROVIDE BY MANUFACTURER. COORDINATE WITH MECHANICAL CUT SHEET BEFORE ROUGH-IN. (TYP)



rojo

rojo Architecture
 AA 0002952
 5701 E. Hillsborough Avenue
 Suite 1122
 Tampa, FL 33610
 813 630 5508 (p)
 813 630 5518 (f)

(e-mail) rojo@rojoarchitecture.com
 www.rojoarchitecture.com

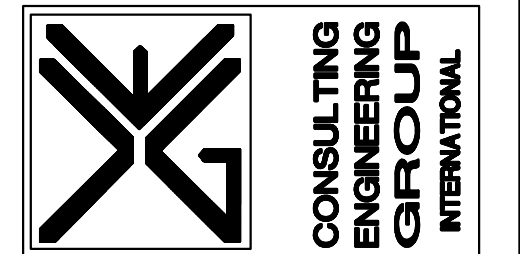

CEG PROJECT NO. 10-249

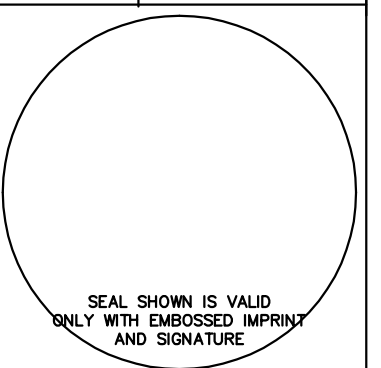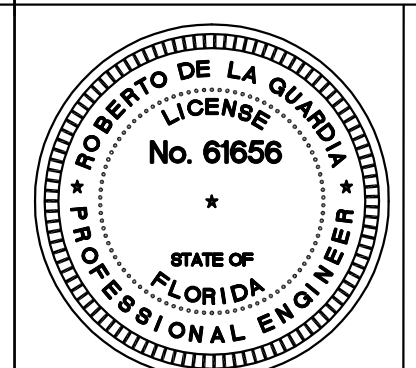

PartyCity

COLONIAL LANDING
 SHOPPING CENTER
 3220 EAST COLONIAL BLVD
 ORLANDO, FL

Mark	Date	Description
	3/2/10	PERMIT SET
Issue/Revision		PERMIT SET
Project ID		CEGI No. 09-249
Designed By		J.F. KILL
Checked By		R.D.L.G.
Issue Date:	3/2/10	
Plot Date:	3/2/10	
Permit Issue Date:	3/2/10	
Sheet Title		

ELECTRICAL
 POWER
 PLAN

Scale: AS NOTED ON PLAN



Drawing No.

E-3

ELECTRICAL POWER PLAN

SCALE :

1/8"=1'-0"

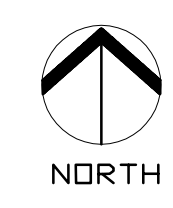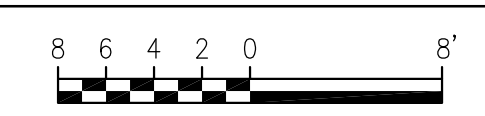

ALL BIDDING CONTRACTORS SHALL VISIT THE SITE PRIOR TO PREPARING THEIR BIDS, IF INFORMATION IS FOUND TO B