

- 1 ELEV. ± 21'-9" TOP OF FRAMING
- 2 ELEV. 24'-10 1/2" TOP OF TOWER
- 3 ELEV. 23'-0" TOP OF ICF WALL
- 4 ELEV. ± 16'-9" CENTER OF SIGN
- 5 ELEV. 12'-6" BOT OF CANOPY
- 6 ELEV. 12'-0" BOT OF SOFFIT
- 7 ELEV. 10'-6" TOP OF WINDOW
- 8 ELEV. 4'-0" BOT OF WINDOW
- 9 ELEV. 0'-0" FINISHED FLOOR



1 NORTH ARCHITECTURAL ELEVATION  
SCALE: 1/8" = 1'-0"

+ POS  
- NEG  
DENOTES DESIGN WIND PRESSURES IN PSF


NOTE:  
ARCH. ELEV. SHOWN FOR REFERENCE ONLY REFER TO ARCH. ELEVATIONS FOR DETAILS & FINISHES.

KEY NOTES


- 1 INFILL FRAMING TO BE MIN. 2" - 16 GA. STUDS W/ 2" - 16 GA TRACK TOP AND BOTTOM - CONNECT BOTTOM TRACK TO STEEL TUBE W/ 0.144" DIA PAF @ 12" O.C.
- 2 TRACK ABOVE DOOR AND BELOW TRANSOM TO BE TS 8" x 4" x 1/4" W/ PL 1/2" x 4" x 8"
- 3 16 GA. CLIP ANGLE
- 4 ALL SCREW CONNECTIONS TO LIGHT GAUGE FRAMING TO USE #10 SELF DRILLING, SELF TAPPING SCREWS
- 5 EXPANSION ANCHORS 3/4" x 6" LONG
- 6 STOREFRONT WINDOW AND AUTO DOOR ROUGH OPENINGS TO BE FORMED AS SHOWN. FORMS ARE TO BE REMOVED TO ALLOW FOR DIRECT ATTACHMENT OF STOREFRONT SYSTEM TO CONCRETE.

REVISIONS	BY
BUILDING DEPT REVISION 1-26-10	MCM

- 1 ELEV. 23'-0" TOP OF ICF WALL
- 2 JOIST BEARING ELEV - 18'-8"
- 3 ELEV. 14'-6" TOP OF BEAM
- 4 ELEV. 10'-6" TOP OF WINDOW
- 5 ELEV. 4'-0" BOT OF WINDOW
- 6 ELEV. 0'-0" FINISHED FLOOR

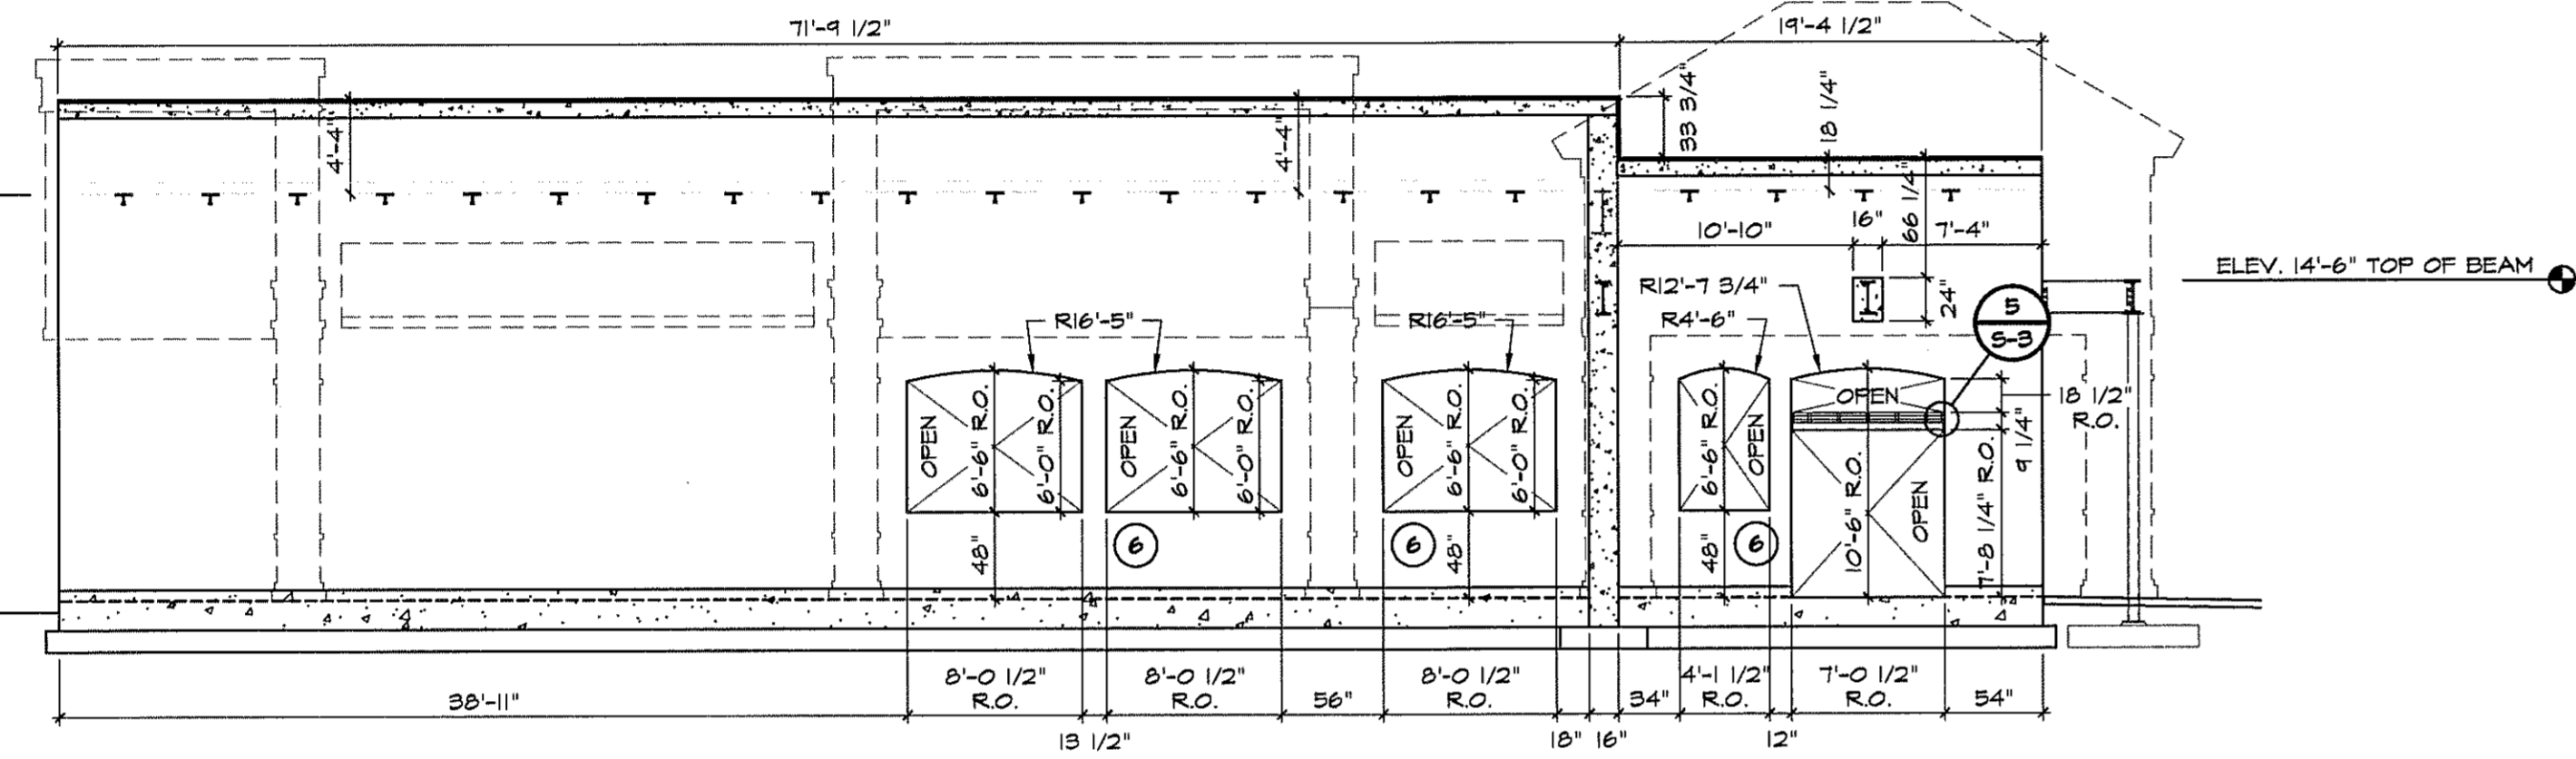


2 NORTH STRUCTURAL ELEVATION  
SCALE: 1/8" = 1'-0"

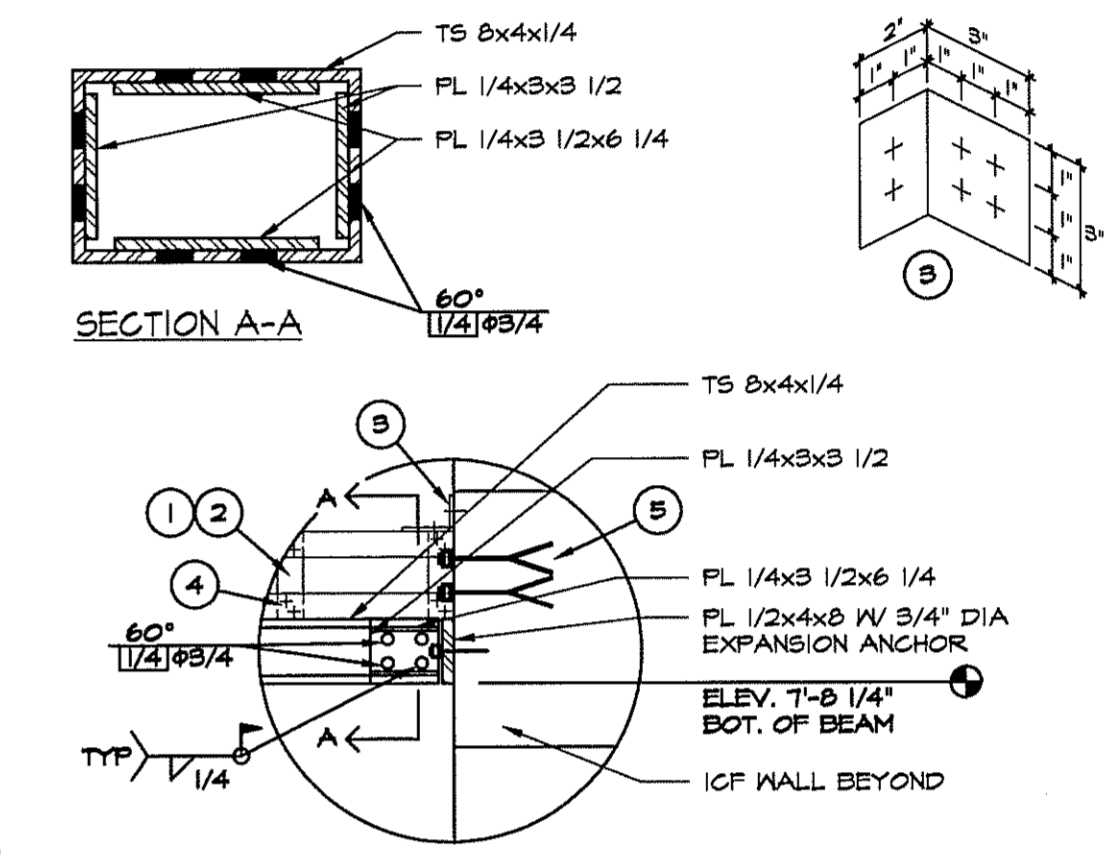

5 CONNECTION DETAIL  
SCALE: 1" = 1'-0"

- 1 ELEV. ± 21'-9" TOP OF FRAMING
- 2 ELEV. 24'-10 1/2" TOP OF TOWER
- 3 ELEV. 23'-0" TOP OF ICF WALL
- 4 ELEV. ± 16'-9" CENTER OF SIGN
- 5 ELEV. 12'-6" BOT OF CANOPY
- 6 ELEV. 12'-0" BOT OF SOFFIT
- 7 ELEV. 0'-0" FINISHED FLOOR

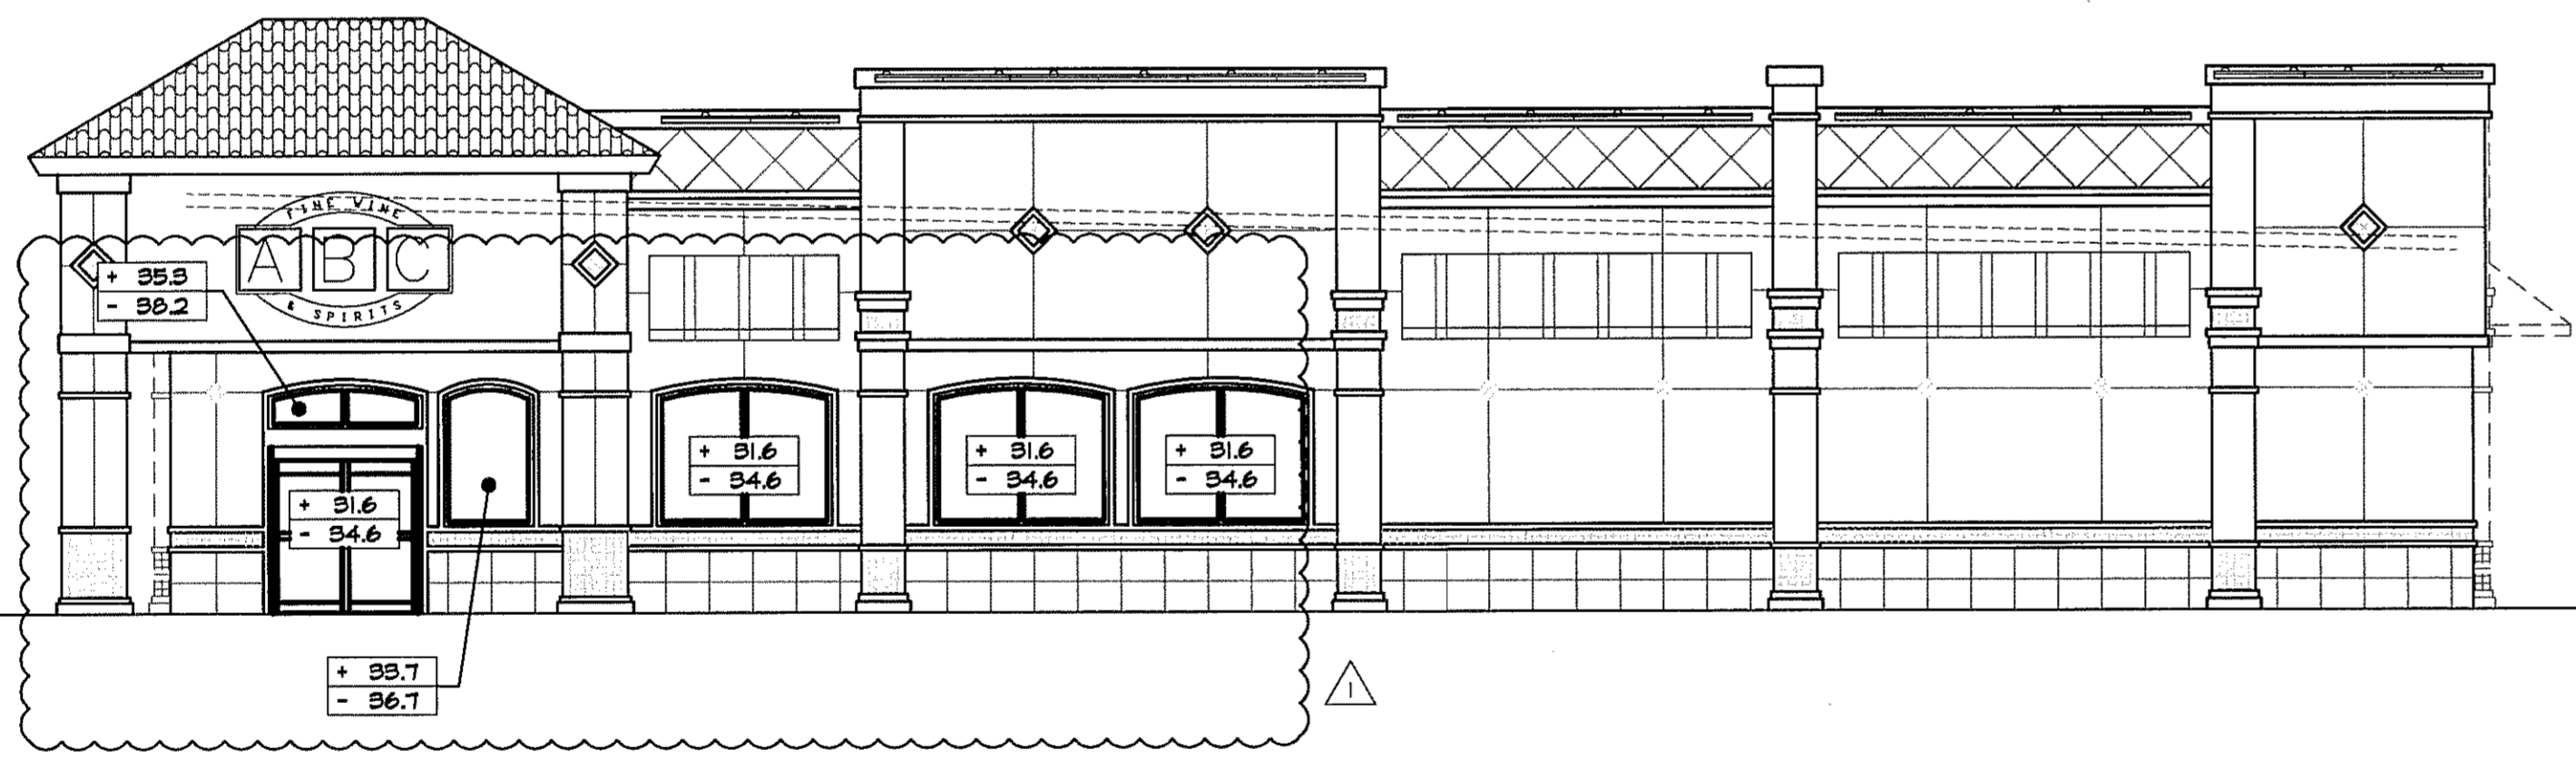


3 WEST ARCHITECTURAL ELEVATION  
SCALE: 1/8" = 1'-0"

+ POS  
- NEG  
DENOTES DESIGN WIND PRESSURES IN PSF

NOTE:  
ARCH. ELEV. SHOWN FOR REFERENCE ONLY REFER TO ARCH. ELEVATIONS FOR DETAILS & FINISHES.

6 RESERVED  
SCALE:

- 1 ELEV. 23'-0" TOP OF ICF WALL
- 2 JOIST BEARING ELEV - 18'-8"
- 3 ELEV. 14'-6" TOP OF BEAM
- 4 ELEV. 10'-6" TOP OF WINDOW
- 5 ELEV. 4'-0" BOT OF WINDOW
- 6 ELEV. 0'-0" FINISHED FLOOR

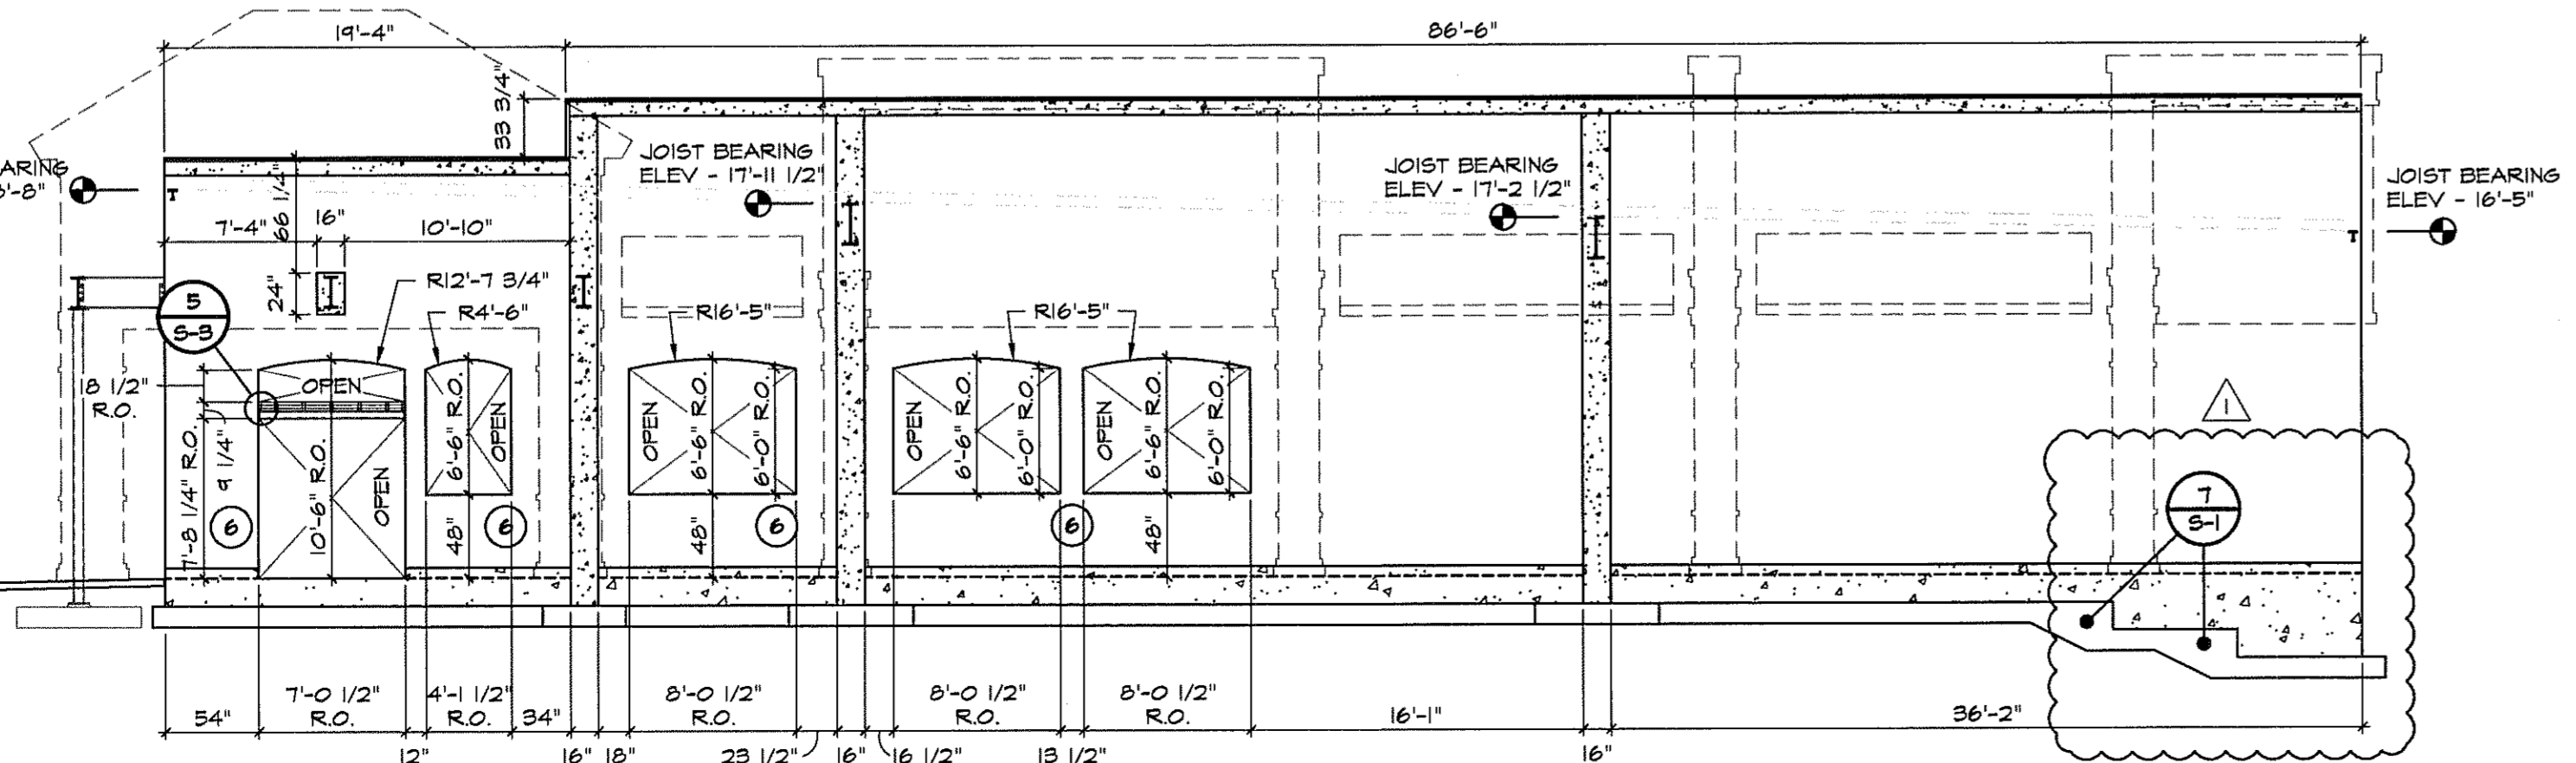

4 WEST STRUCTURAL ELEVATION  
SCALE: 1/8" = 1'-0"

7 RESERVED  
SCALE:

**Lindemann Bentzon Bojack**  
290 CITRUS TOWER BLVD. SUITE 200 CLEMONT, FLORIDA 34711  
PHONE: (352) 242-0100 FAX: (352) 242-0302  
REGISTERED PROFESSIONAL ENGINEERING DESIGN INSPECTION & TESTING  
JAN 28 2010  
Professional Seal: Lindemann Bentzon Bojack, Inc. License No. EB-0008371

**ABC LIQUORS, INC.**  
8889 S. ORANGE AVE. - ORLANDO, FLA. 32809  
**ABC STORE NO. 43**  
VERO BEACH CENTURY TOWN CENTER

DRAWN:	M. MAISCO
CHECKED:	S. RIVERA
DATE:	5-15-04
SCALE:	AS NOTED
JOB No:	43
SHEET	

S-3

STRUCTURAL ELEVATIONS