



EXPANSION JOINT DETAIL
N.T.S.

ALL SIDEWALKS SHALL HAVE EXPANSION JOINTS LOCATED AT EVERY FIFTH CONTRACTION JOINT. REFER TO PLAN AND CONTRACTION JOINT DETAIL FOR JOINT SPACING.

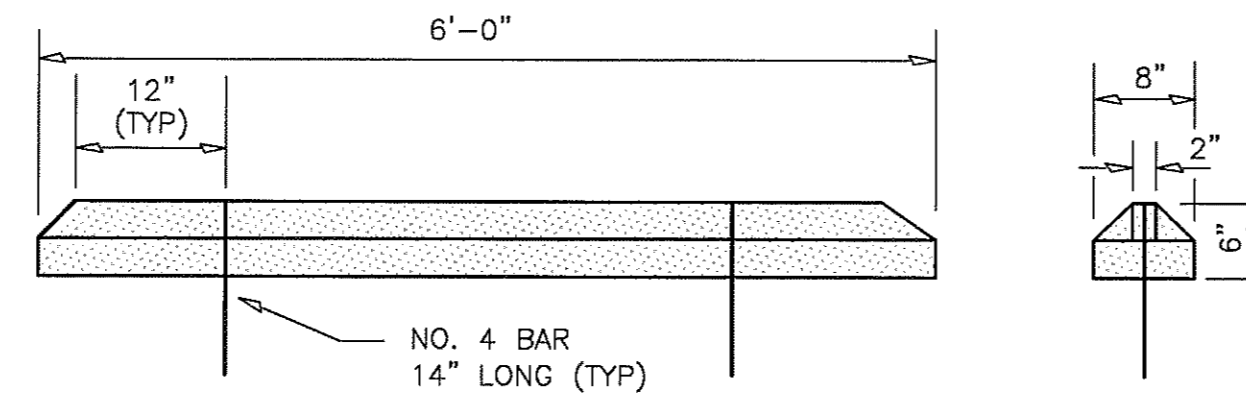


TYPICAL PRECAST WHEEL STOP DETAIL
N.T.S.

ALL WHEEL STOPS SHALL BE LOCATED 30" FROM THE CENTER OF THE WHEEL STOP TO THE FACE OF CURB, EDGE OF SIDEWALK, OR EDGE OF PAVEMENT.

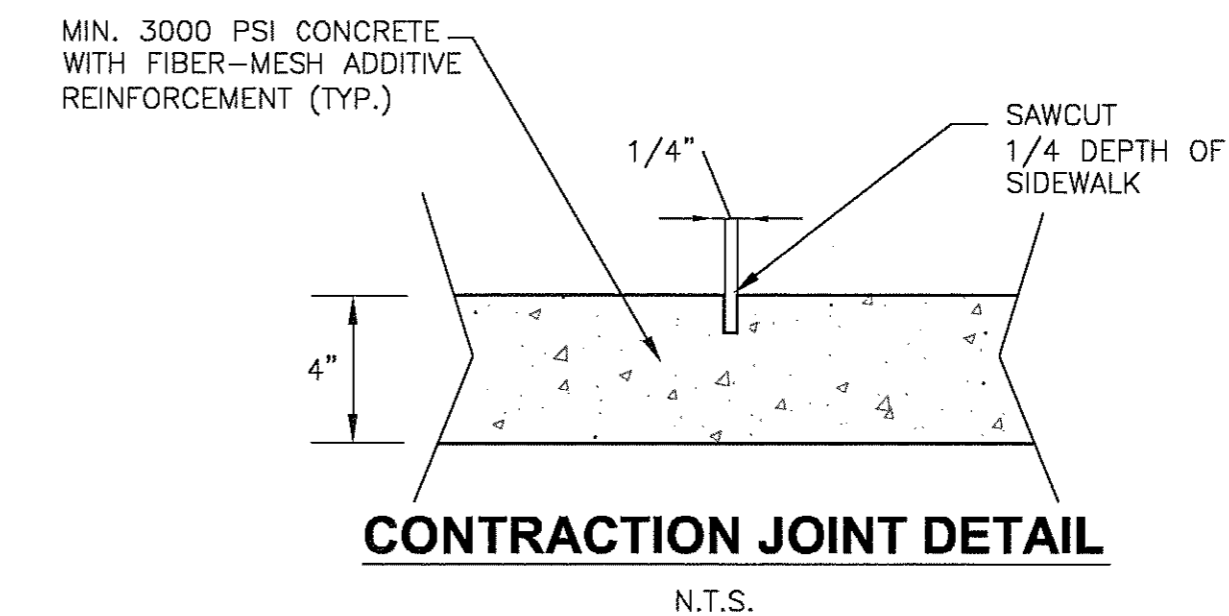


CONTRACTION JOINT DETAIL
N.T.S.

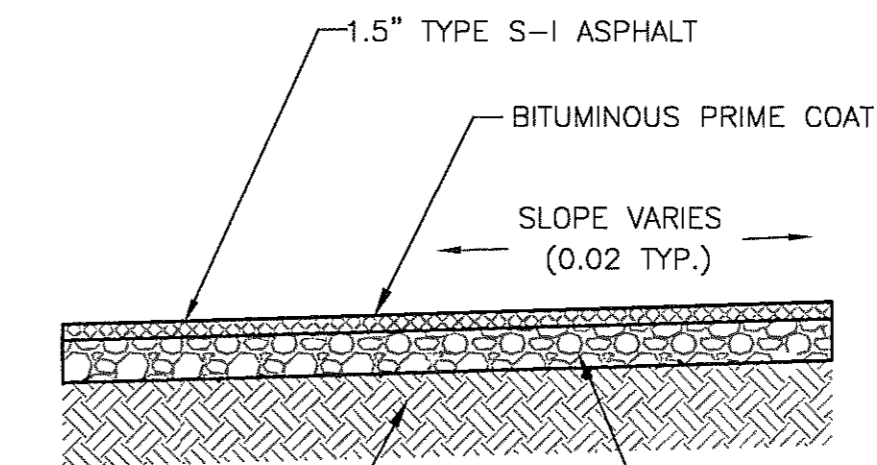


12" SUBBASE COMPACTED TO 98% MAX. DENSITY (AASHTO T-180), STABILIZE TO MINIMUM OF LBR 40 OR FBV OF 75 PSI
8" LIMEROCK BASE IN MAX. 6" LIFTS SAND COMPACTED TO 98% MAX. DENSITY (AASHTO T-180). LIMEROCK BASE SHALL HAVE A MIN. LBR OF 100%.


ASPHALT PAVEMENT SECTION
N.T.S. (SUPPORTS 32 TON FIRE APPARATUS)

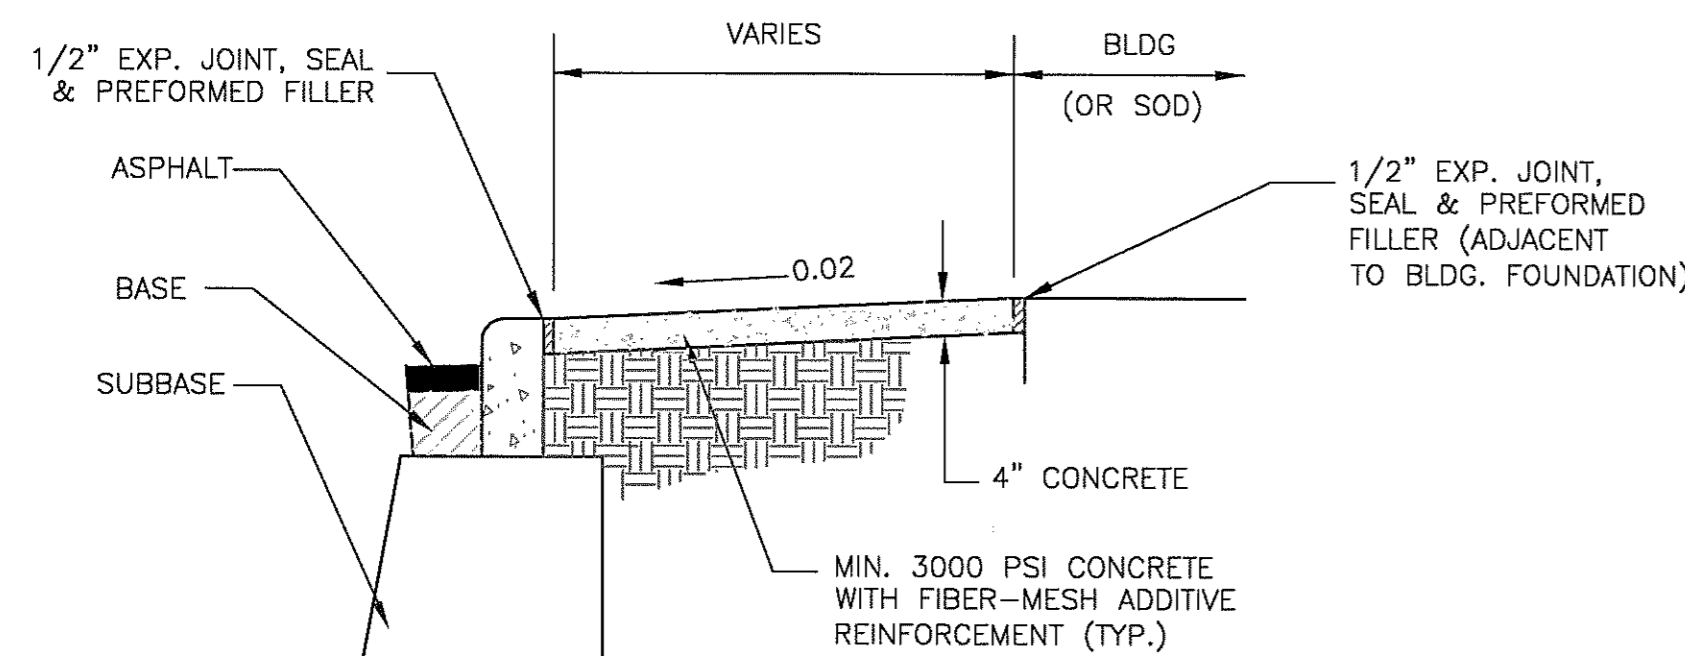


SIDEWALK CURB INTERFACE DETAIL
N.T.S.

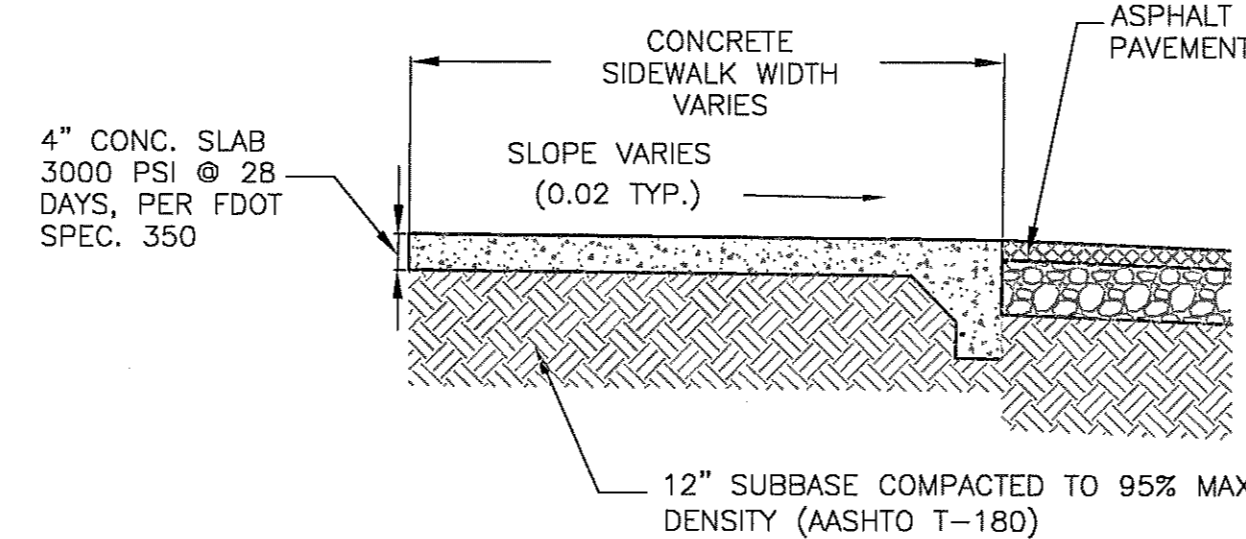


CONCRETE SIDEWALK ASPHALTIC SURFACE INTERFACE AT ACCESSIBLE PARKING AREA
N.T.S.

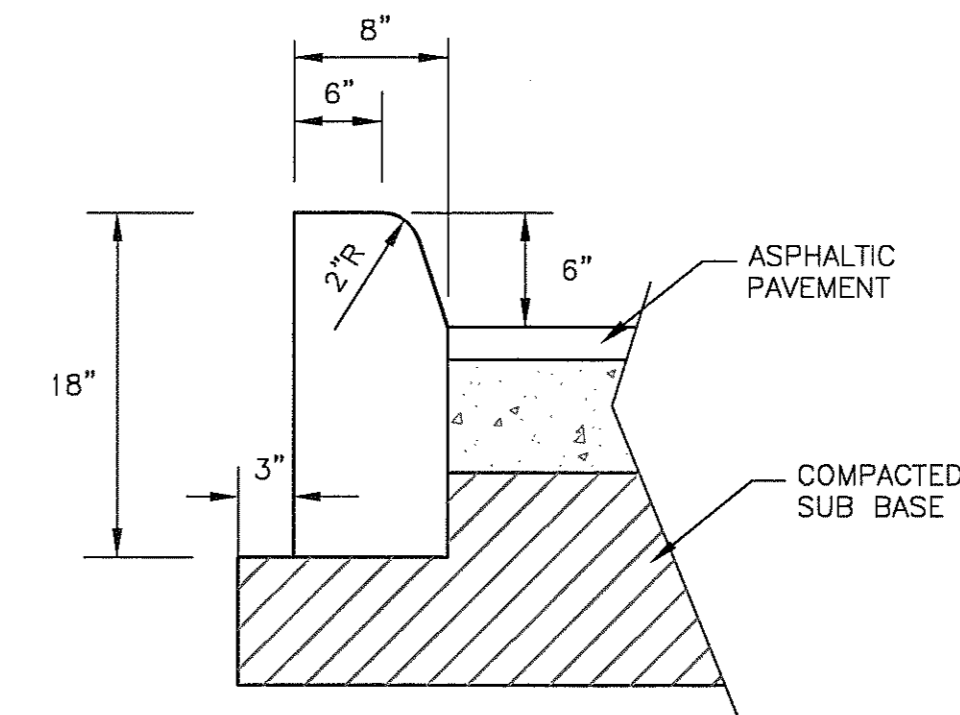

TYPE D CONCRETE CURB
N.T.S.

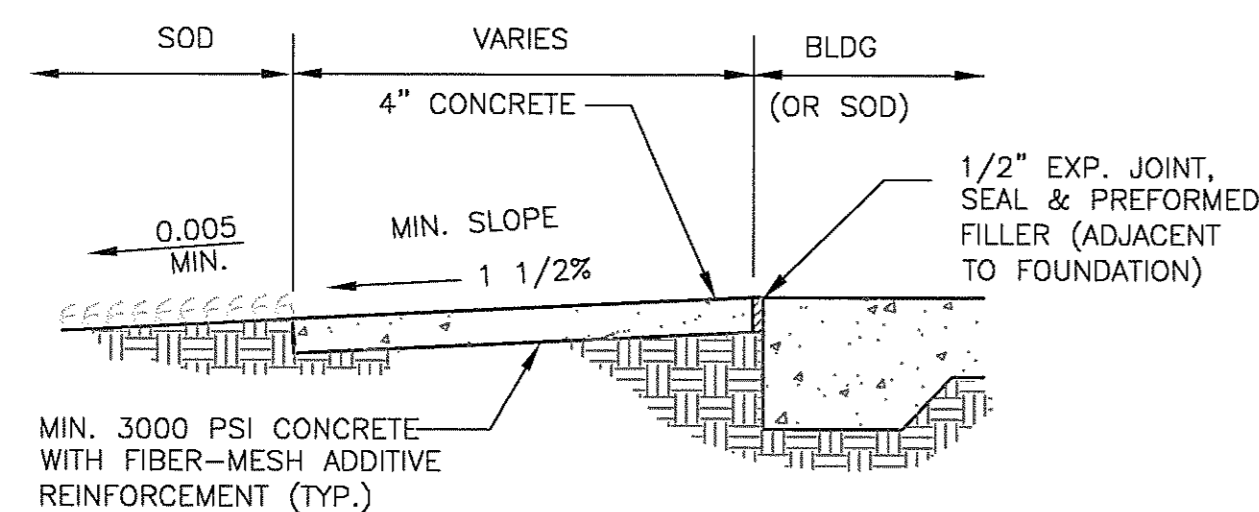

SIDEWALK GRASS INTERFACE DETAIL
N.T.S.

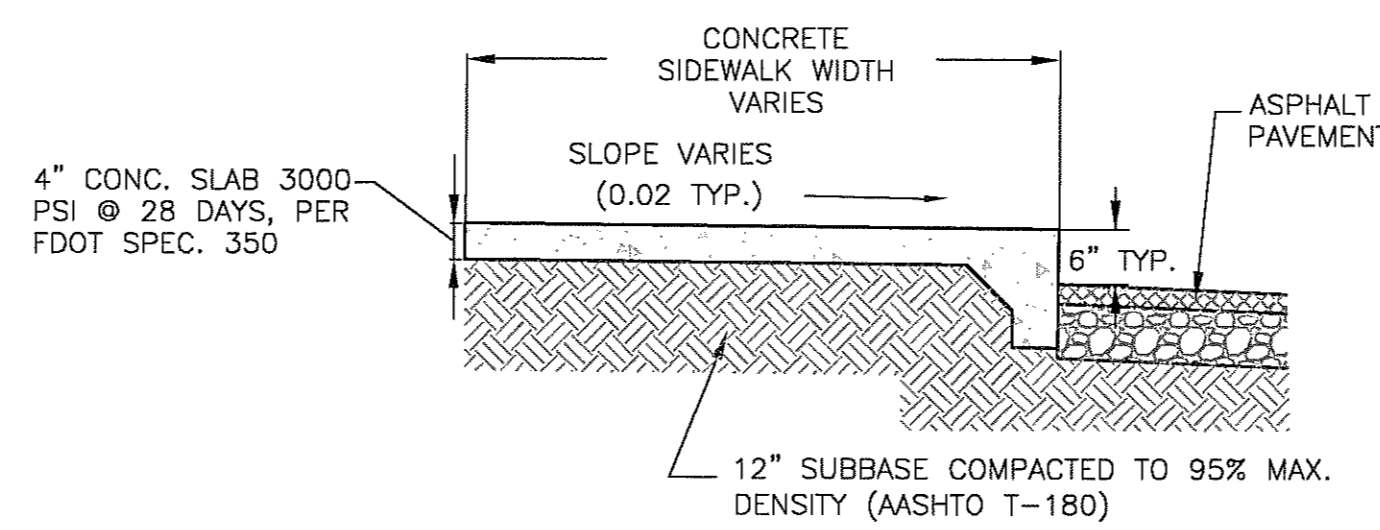

RAISED CONCRETE SIDEWALK ASPHALTIC SURFACE INTERFACE
N.T.S.

PROPERTY APPRAISAL ID NUMBER: 31-21-31-520-0000-0020

SEMINOLE COUNTY
APPROVED FOR CONSTRUCTION

THIS APPROVAL IS SUBJECT TO SPECIFIC CONFORMANCE TO THE SEMINOLE COUNTY LAND DEVELOPMENT CODE AND ANY SPECIAL REQUIREMENTS OF THE BOARD OF COUNTY COMMISSIONERS. IT SHALL BE THE RESPONSIBILITY OF THE DEVELOPER TO CORRECT ANY DEFECTS IN THE PLANS OR THE FACILITY AS CONSTRUCTED WHICH RESULTS IN A FAILURE TO MEET APPLICABLE CODE REQUIREMENTS. ADMINISTRATIVE ACCEPTANCE OF THE DEVELOPER'S PLANS DOES NOT CONSTITUTE A WAIVER OF ANY CODE REQUIREMENTS NOR DOES IT RELIEVE THE DEVELOPER OF RESPONSIBILITY TO MEET THOSE REQUIREMENTS. THIS SPECIFIC APPROVAL IS VALID FOR A PERIOD OF ONE YEAR FROM THE DATE BELOW APPROVED.

SEMINOLE COUNTY DEVELOPMENT REVIEW DEPARTMENT

DATE



AVCON, INC.
ENGINEERS & PLANNERS
5555 E. MICHIGAN ST., SUITE 200 - ORLANDO, FL 32822-2779
OFFICE: (407) 599-1122 - FAX: (407) 599-1133
CORPORATE CERTIFICATE OF AUTHORIZATION NUMBER: 5057
www.avconinc.com

R.V.B.
DEC 01 2009
RICK V. BALDOCCHI
P.E. #38092

BANK FIRST

**ALOMA WALK BRANCH
ALOMA AVE.
OVIEDO, FL 32765**

CIVIL DETAILS

ATTENTION:

THIS DOCUMENT CONTAINS PRIVILEGED AND PROPRIETARY INFORMATION. ALL OF WHICH IS EXPRESSLY PROVIDED BY AVCON, INC. FOR USE BY THE INTENDED RECIPIENT, AND FOR A SPECIFIC PURPOSE. WITHOUT THE EXPRESS WRITTEN CONSENT OF AVCON, INC. ANY DISTRIBUTION, REPRODUCTION, OR OTHER USE OF THIS DOCUMENT, IN WHOLE OR IN PART, IS STRICTLY PROHIBITED.

SCALE: AS NOTED

REVISIONS:

NO.	DATE	BY	DESCRIPTION
A	12-03-09	MK	DRC COMMENTS

DESIGNED BY: M.K.
DRAWN BY: C.S.
CHECKED BY: M.K.
APPROVED BY: R.V.B.
DATE: 09/09/09

PROJECT NO. 2009.099.06

SHEET NUMBER

C-500