

CONSULTANTS

STRUCTURAL ENGINEER:
SCA Consulting Engineers

M/E/P ENGINEER:
Henderson Engineers

David A. Lewis 12.02.09



Aloma Walk Branch
Aloma Ave.
Oviedo, FL 32765

ISSUE:


MARK	DATE	DESCRIPTION
08-19-09		D.D. REVIEW
09-15-09		DEVELOPER REVIEW
10-12-09		PRICING
12-02-09		BUILDING PERMIT

PROJECT NO:


09-529.a

INTERIOR ELEVATIONS


A-211

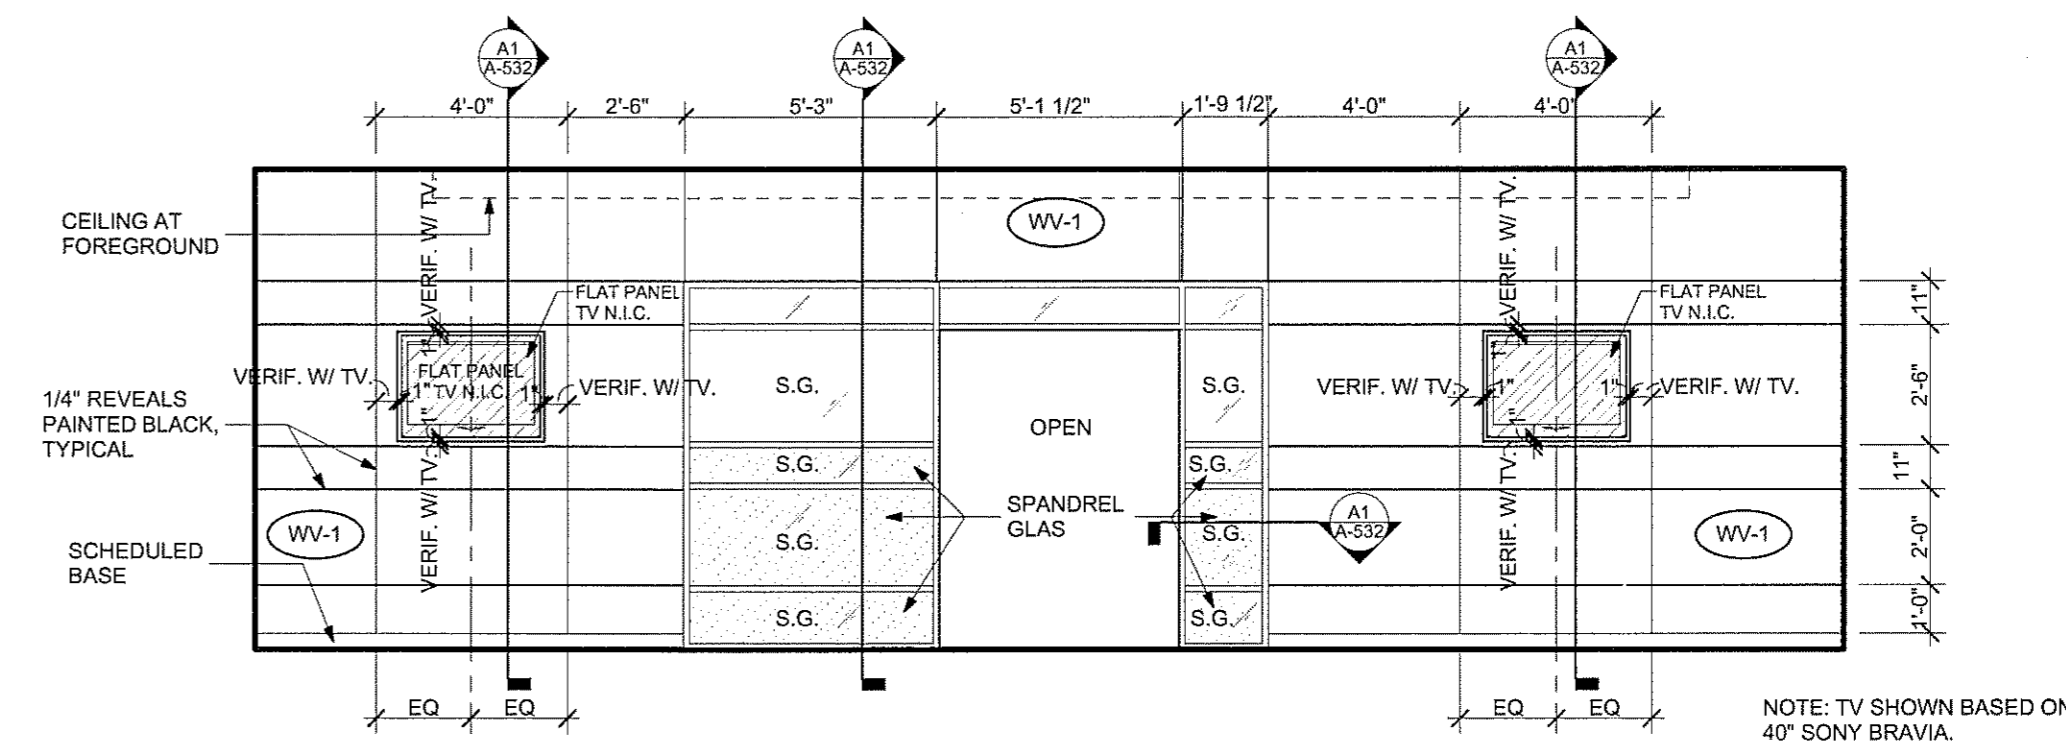


D4 Lobby 122 West
SCALE: 1/4" = 1'-0"

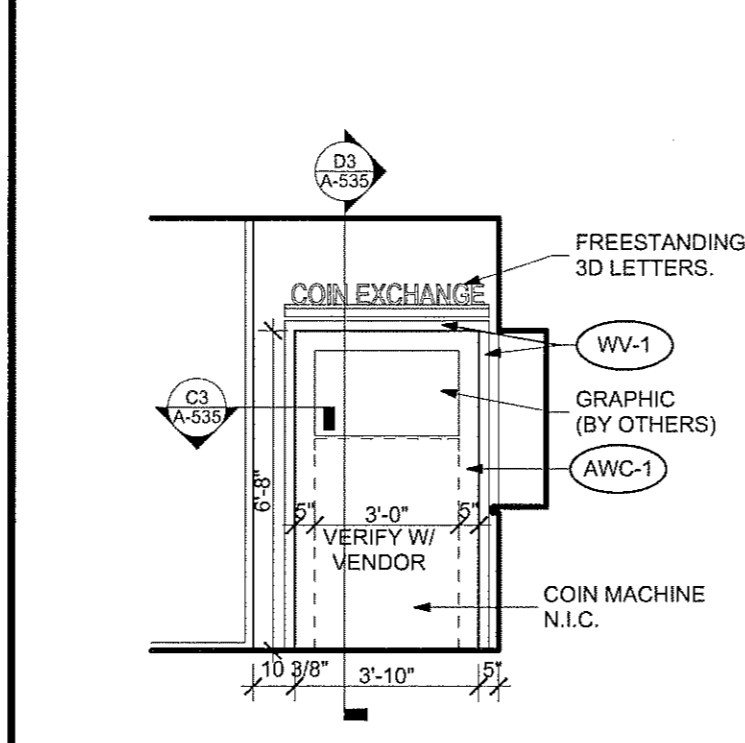


D3 Lobby 123 North
SCALE: 1/4" = 1'-0"

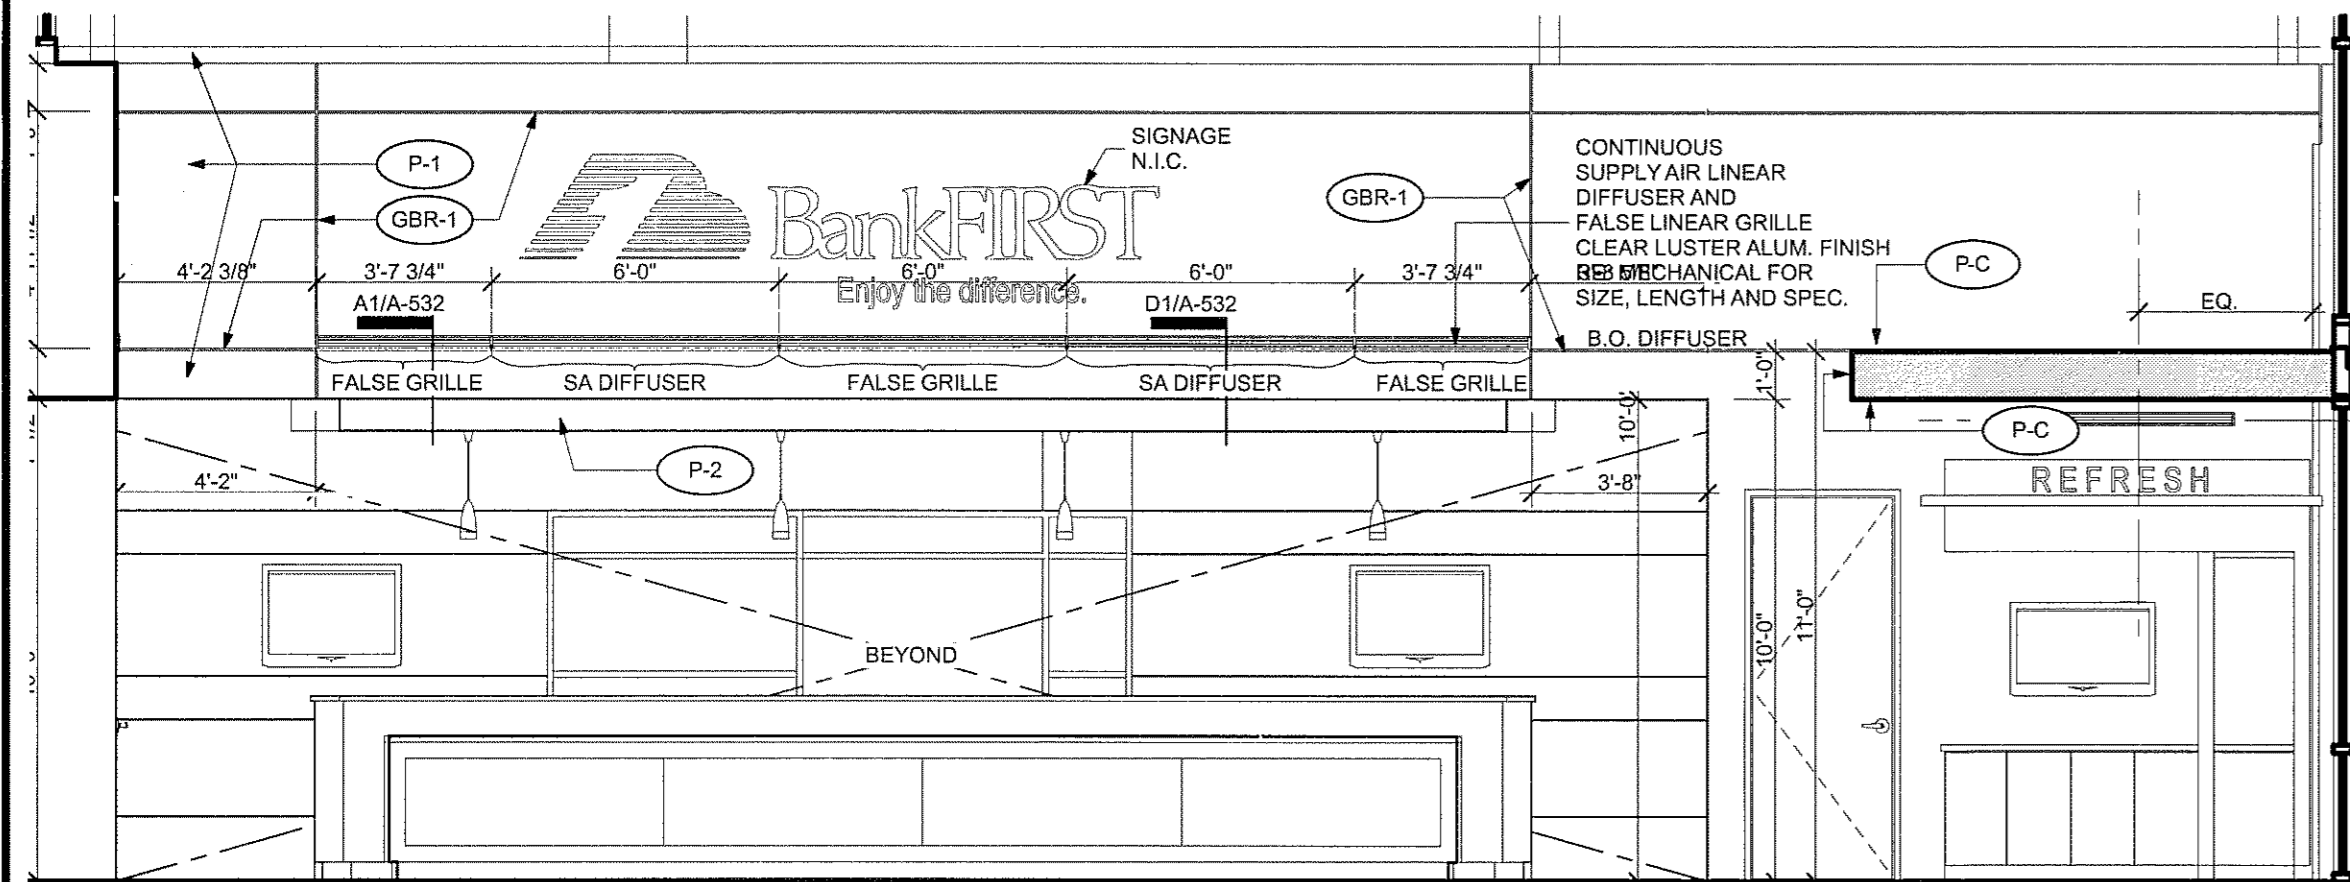


C1 Lobby 122 West
SCALE: 1/4" = 1'-0"

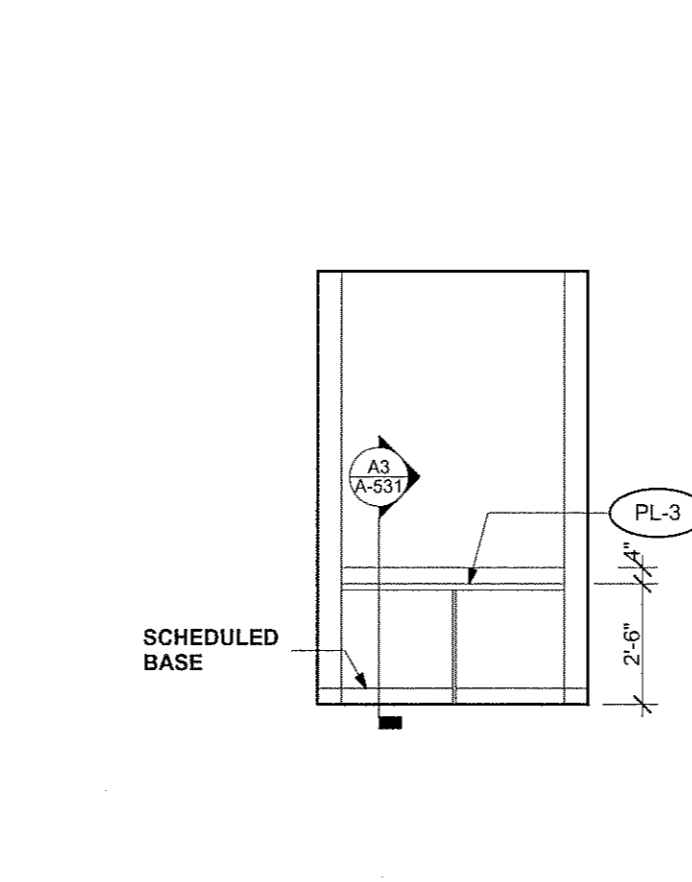


C3 C.B. 109 South
SCALE: 1/4" = 1'-0"

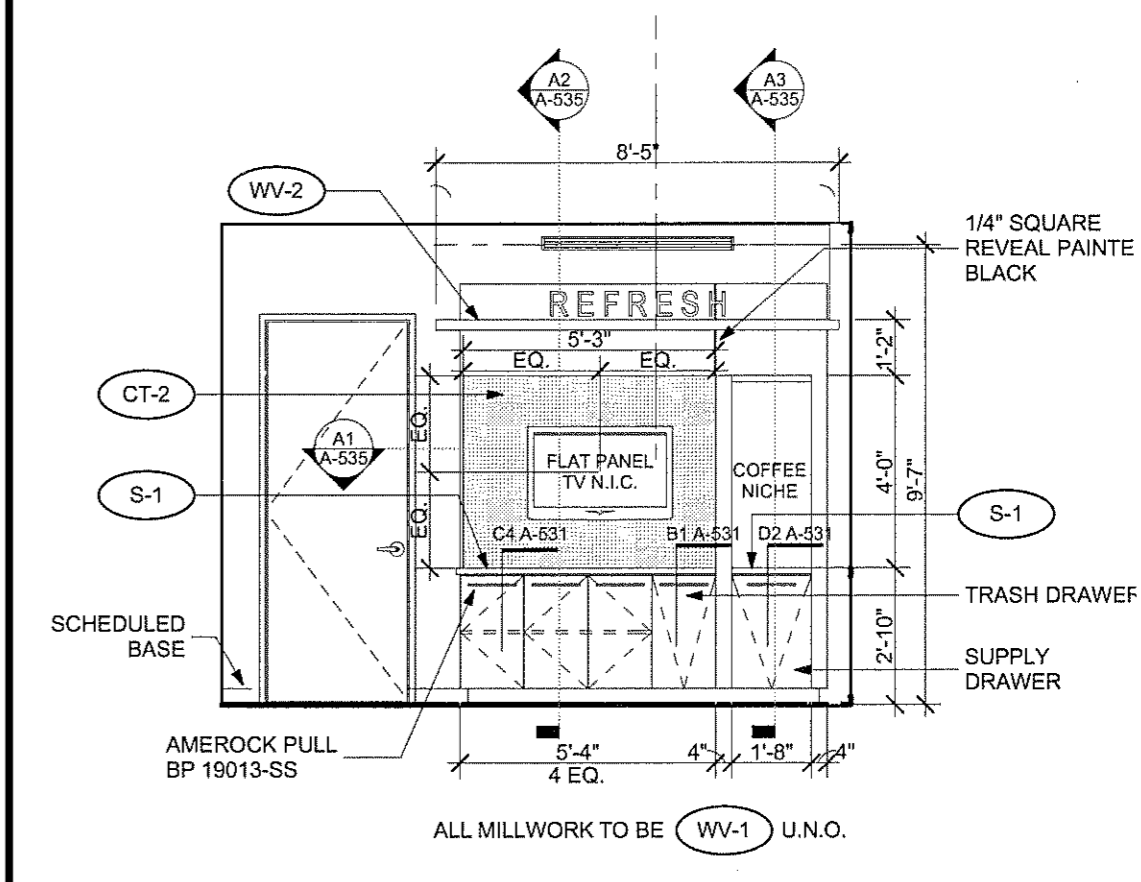


C5 Lounge 122 West
SCALE: 1/4" = 1'-0"

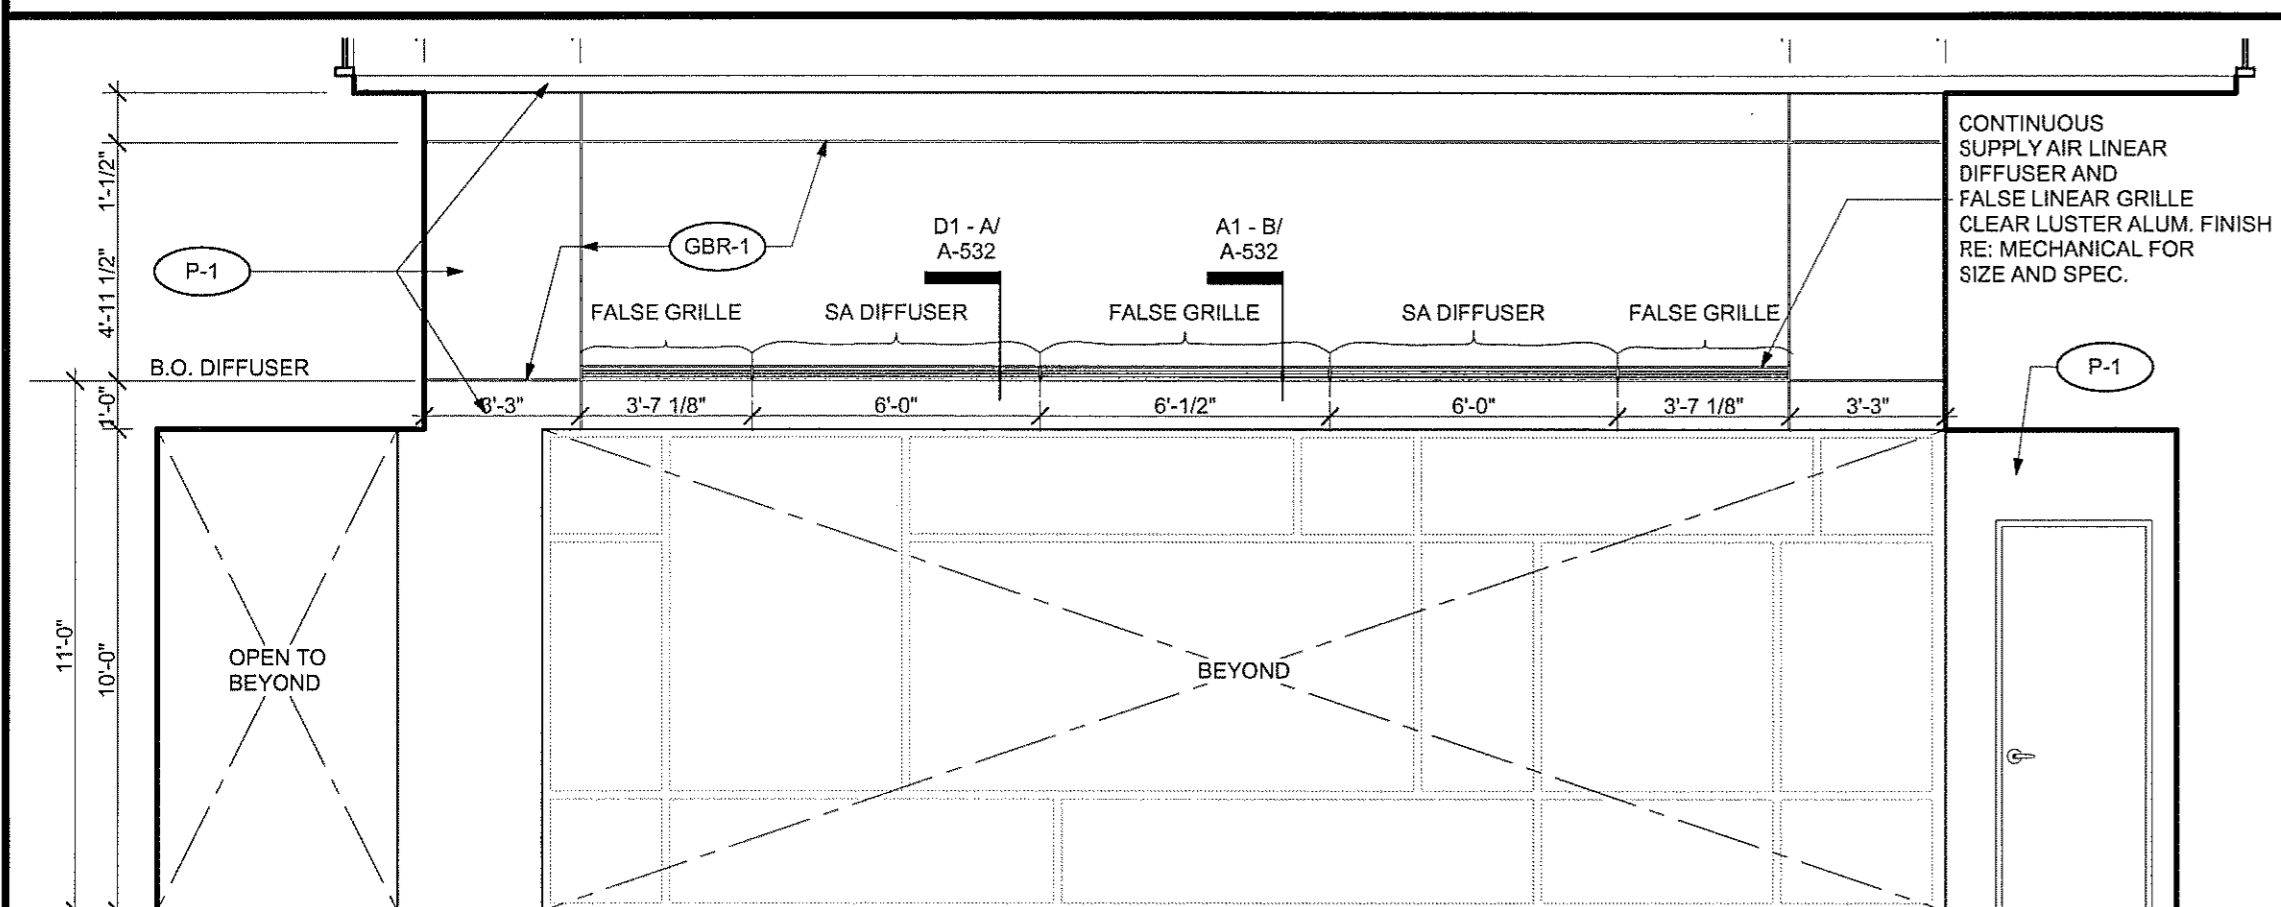


B1 Lobby 122 South
SCALE: 1/4" = 1'-0"

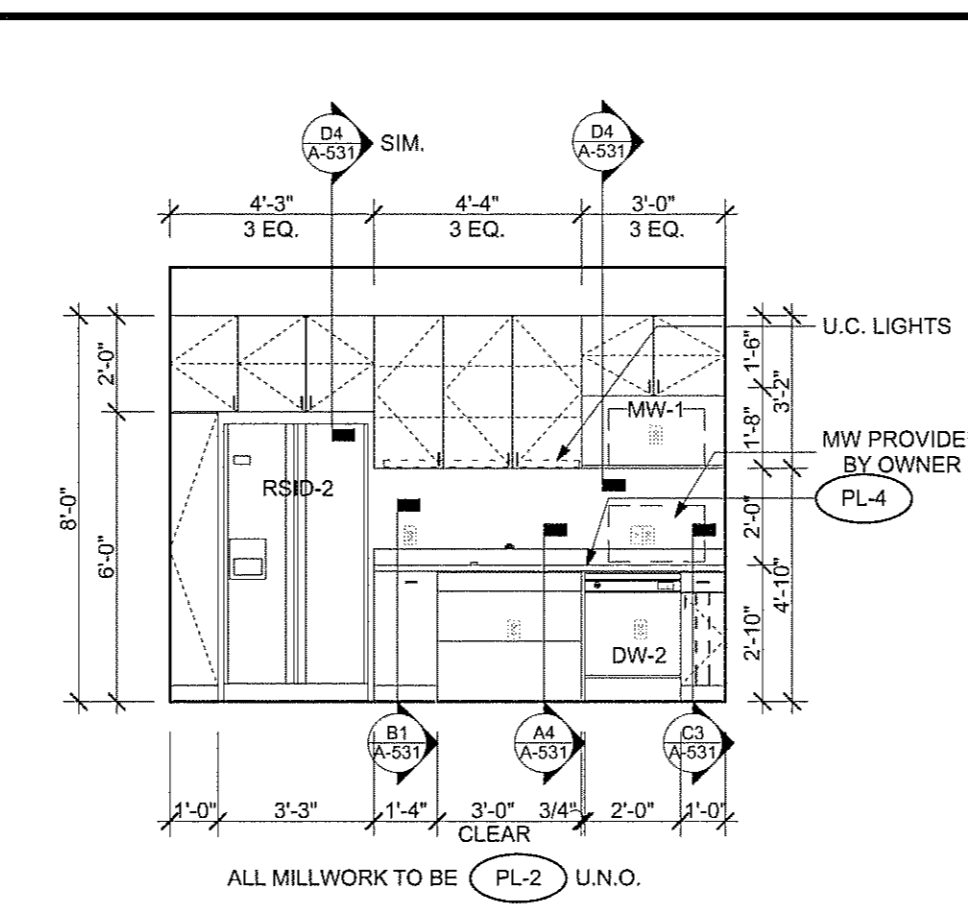


B3 Break Room 117 South
SCALE: 1/4" = 1'-0"

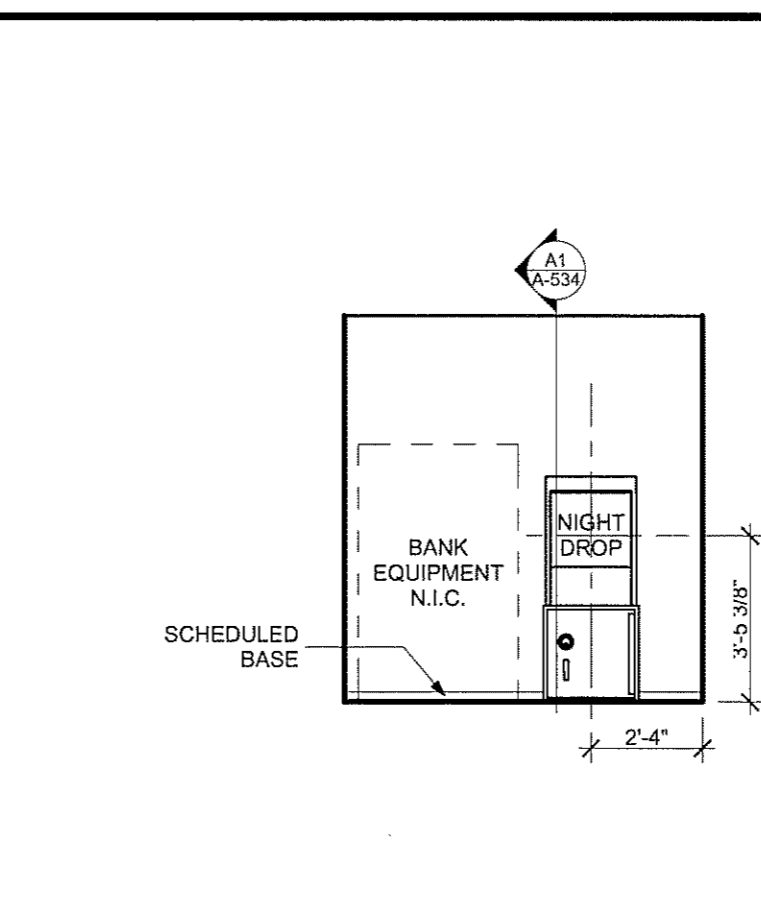


B4 Teller Work 115 West
SCALE: 1/4" = 1'-0"

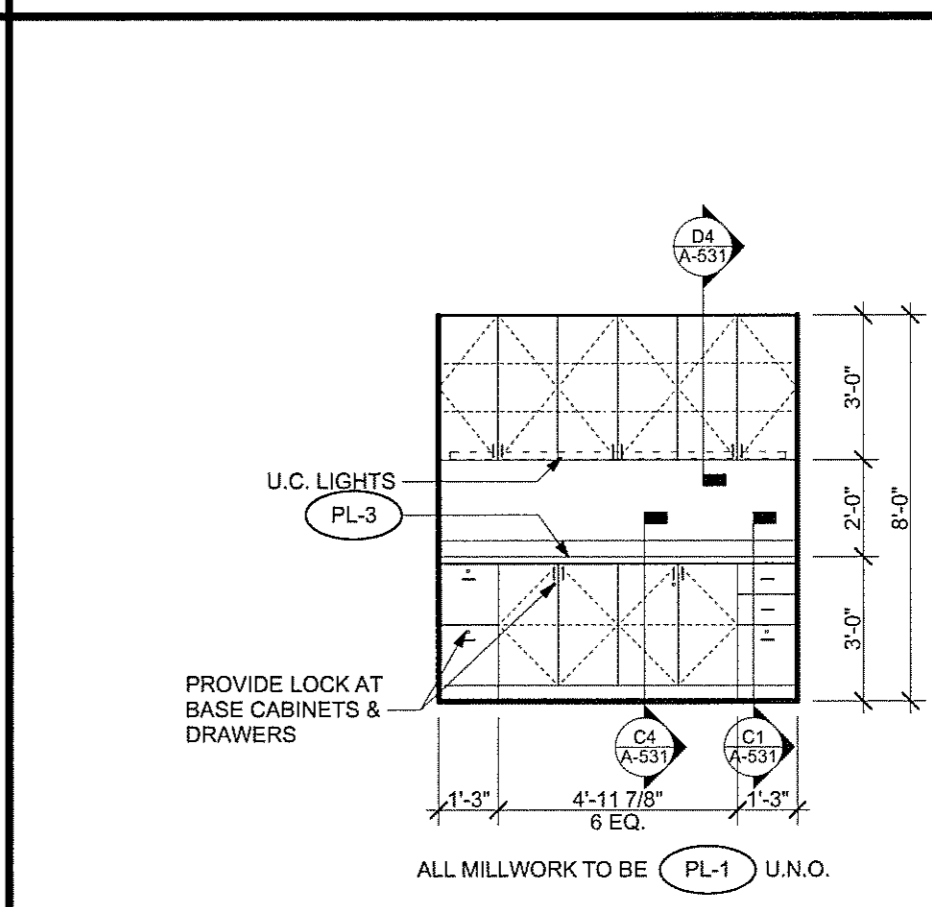


B5 Teller Work 115 East
SCALE: 1/4" = 1'-0"

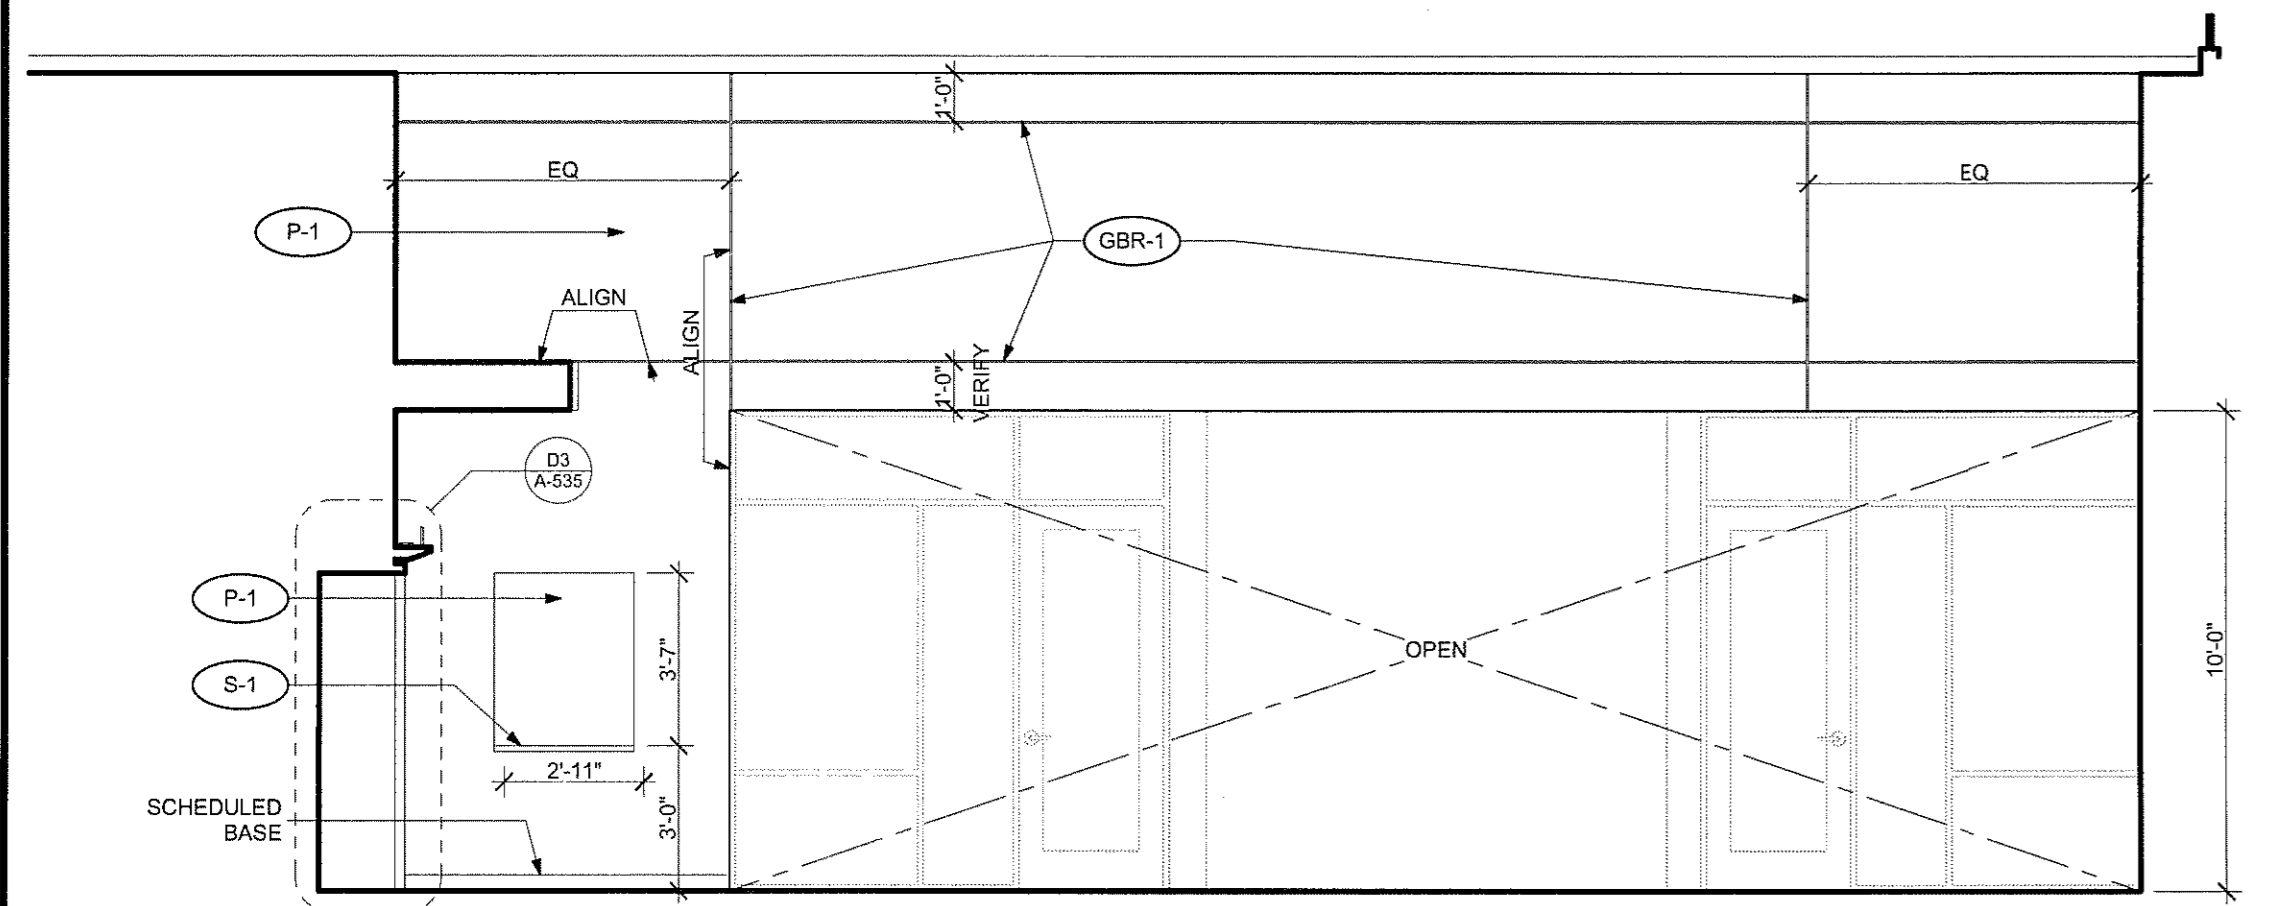

A1 Lobby 122 East
SCALE: 1/4" = 1'-0"

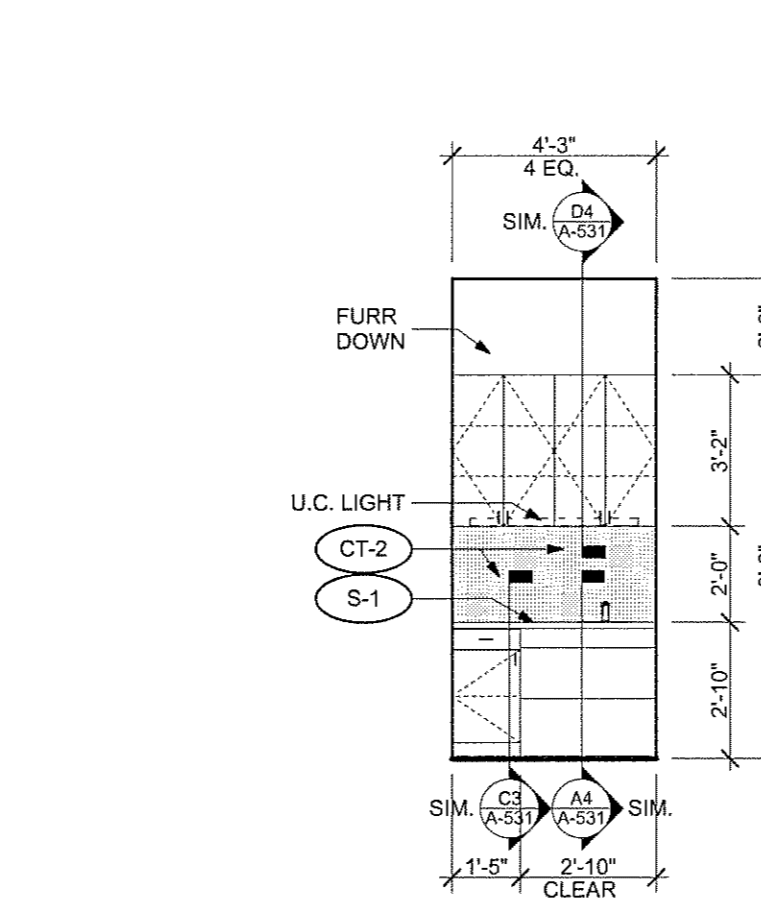

A3 Conf 104 East
SCALE: 1/4" = 1'-0"

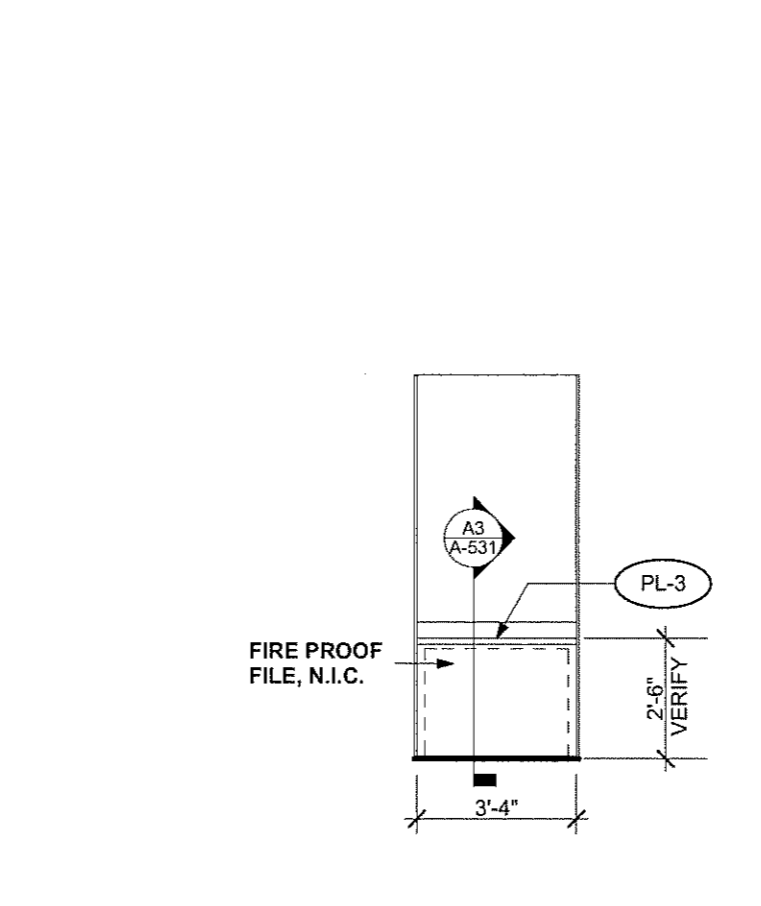

A4 Signature Card Elevation
SCALE: 1/4" = 1'-0"

A5 General Notes
SCALE: 1/8" = 1'-0"

- REFER TO PLANS FOR LOCATION OF ELEVATIONS AND SCHEDULE OF FINISHES.
- APPLIANCES NOTED ON ELEVATIONS ARE PROVIDED BY G.C. U.N.O. COMPLETE SPECIFICATIONS ARE IN THE PROJECT MANUAL.
- BRACE PARTITIONS TO STRUCTURE AS NOTED IN DETAIL D5 A-601.
- FIELD VERIFY DIMENSIONS PRIOR TO CONSTRUCTING MILLWORK. PROVIDE CLEARANCES FOR ADA REQUIREMENTS.