
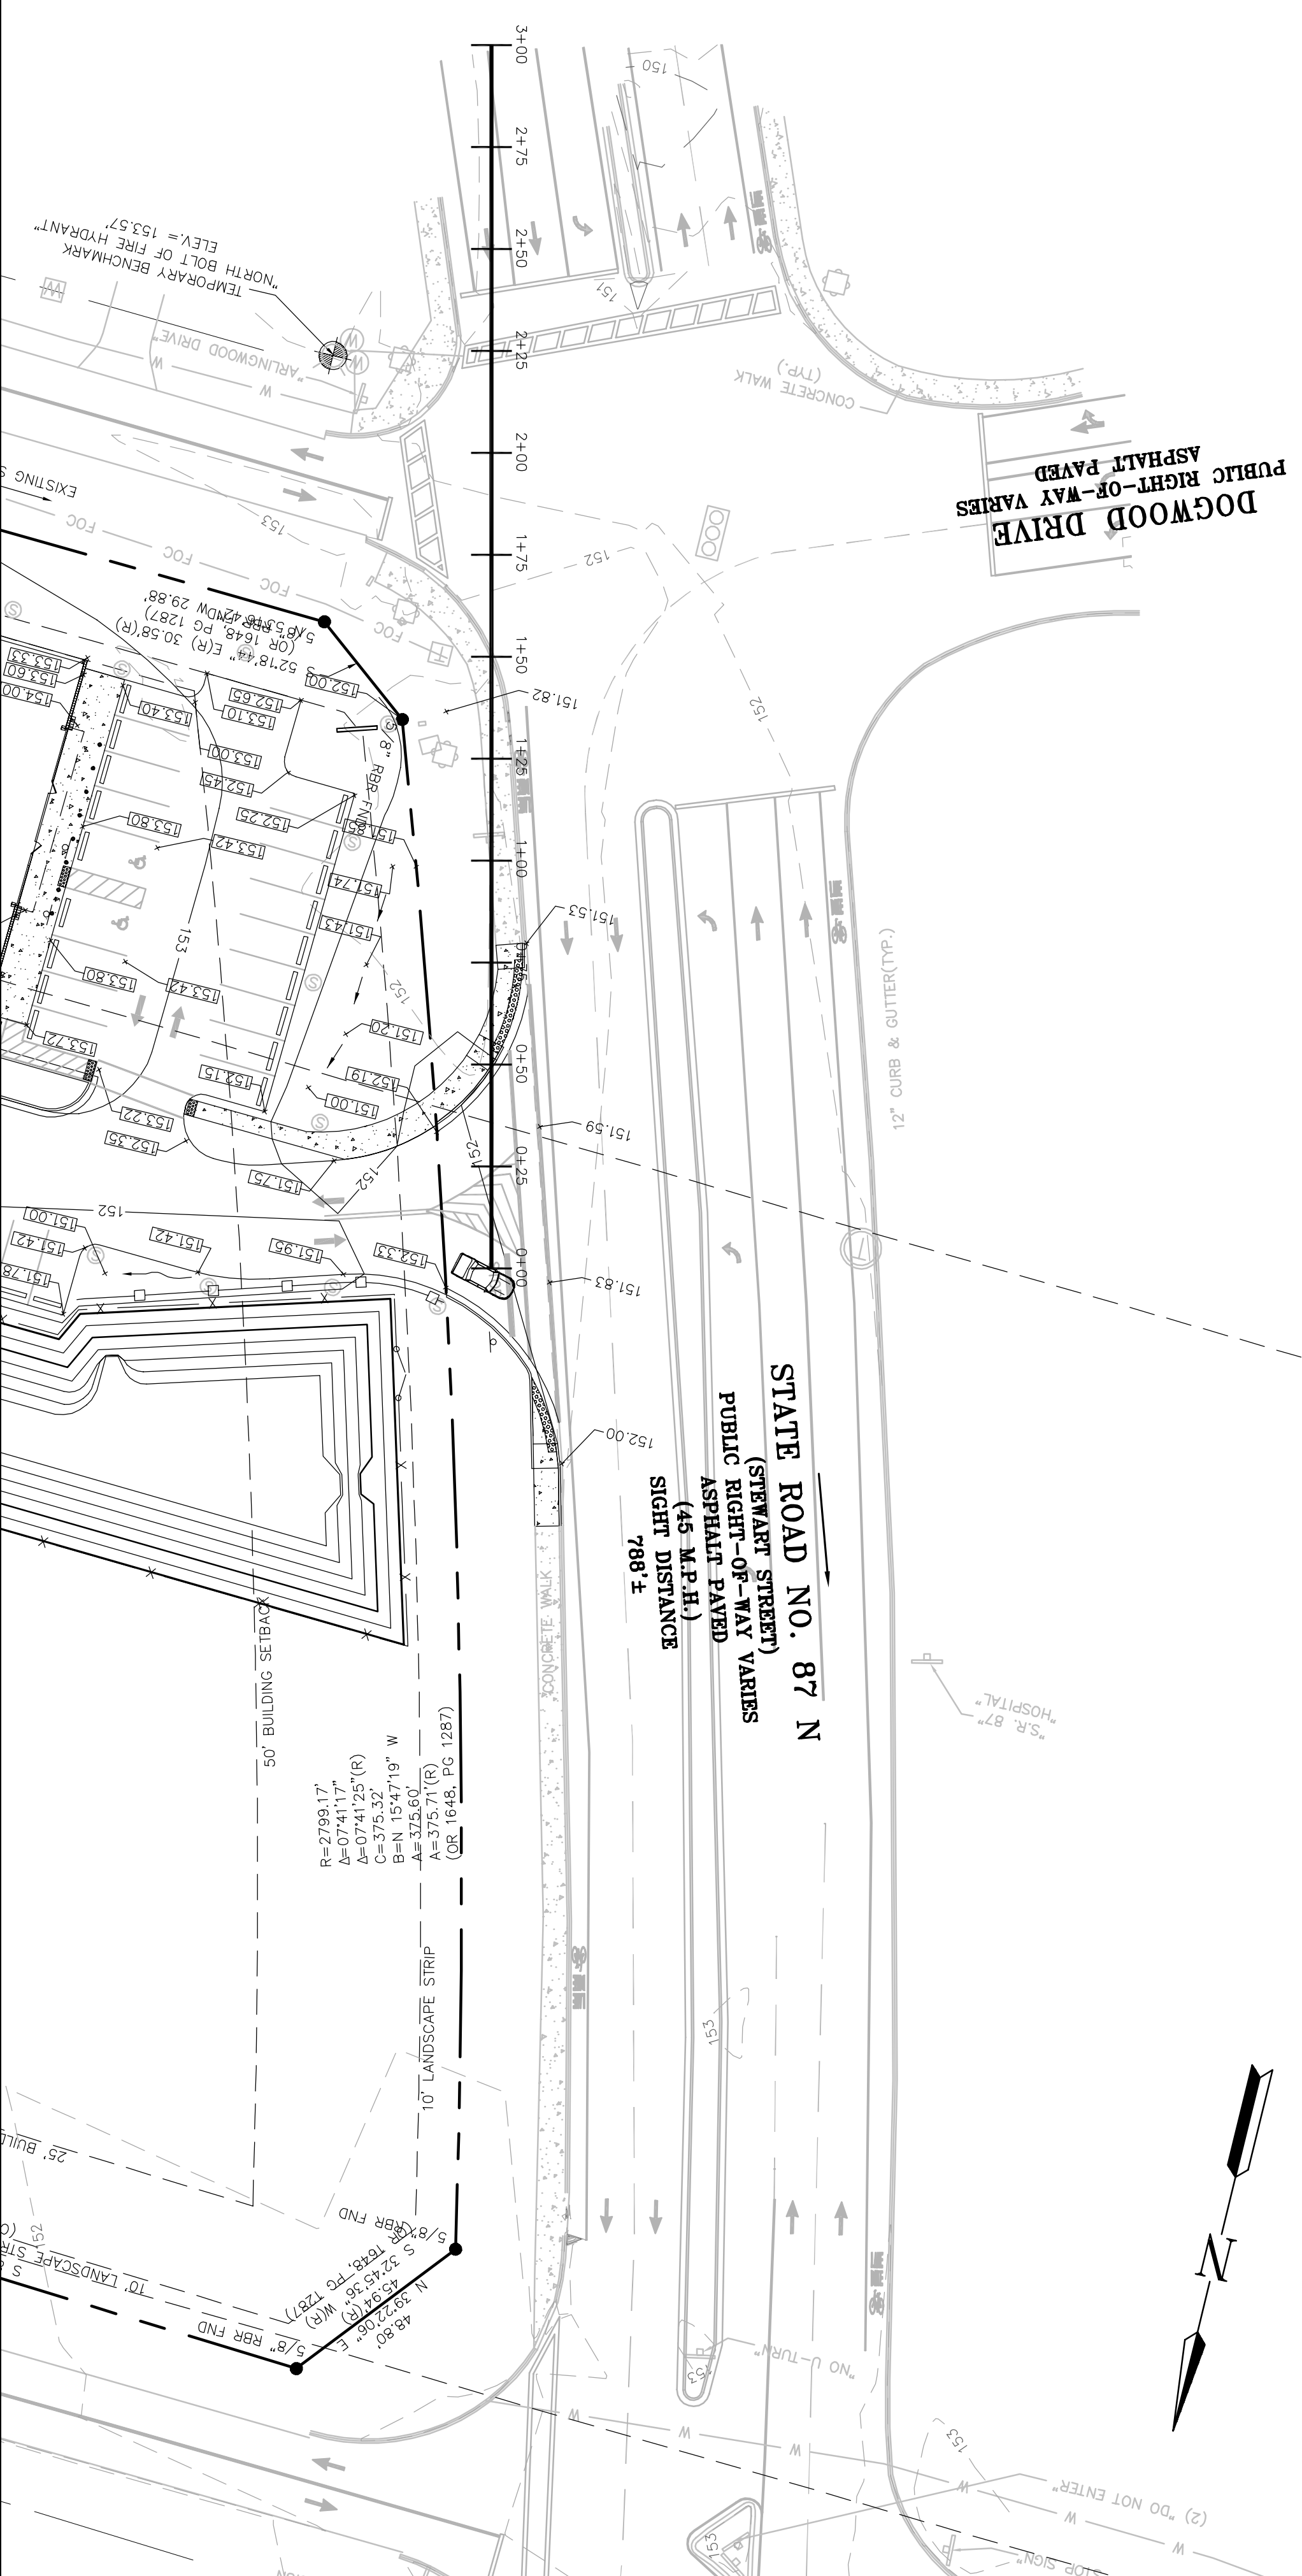
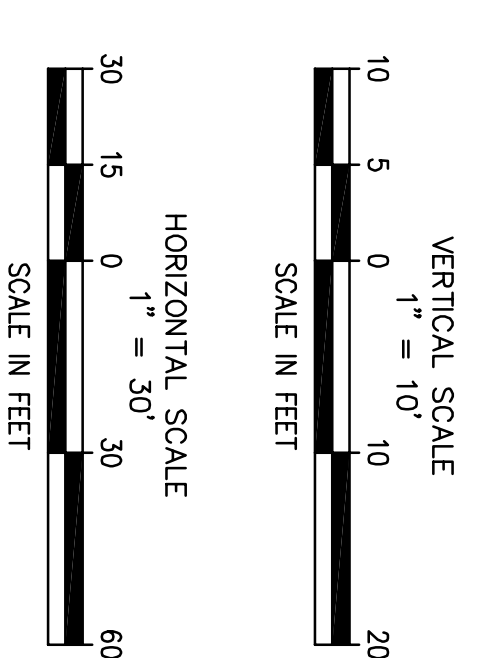



STATE ROAD NO. 87 SIGHT DISTANCE SOUTH

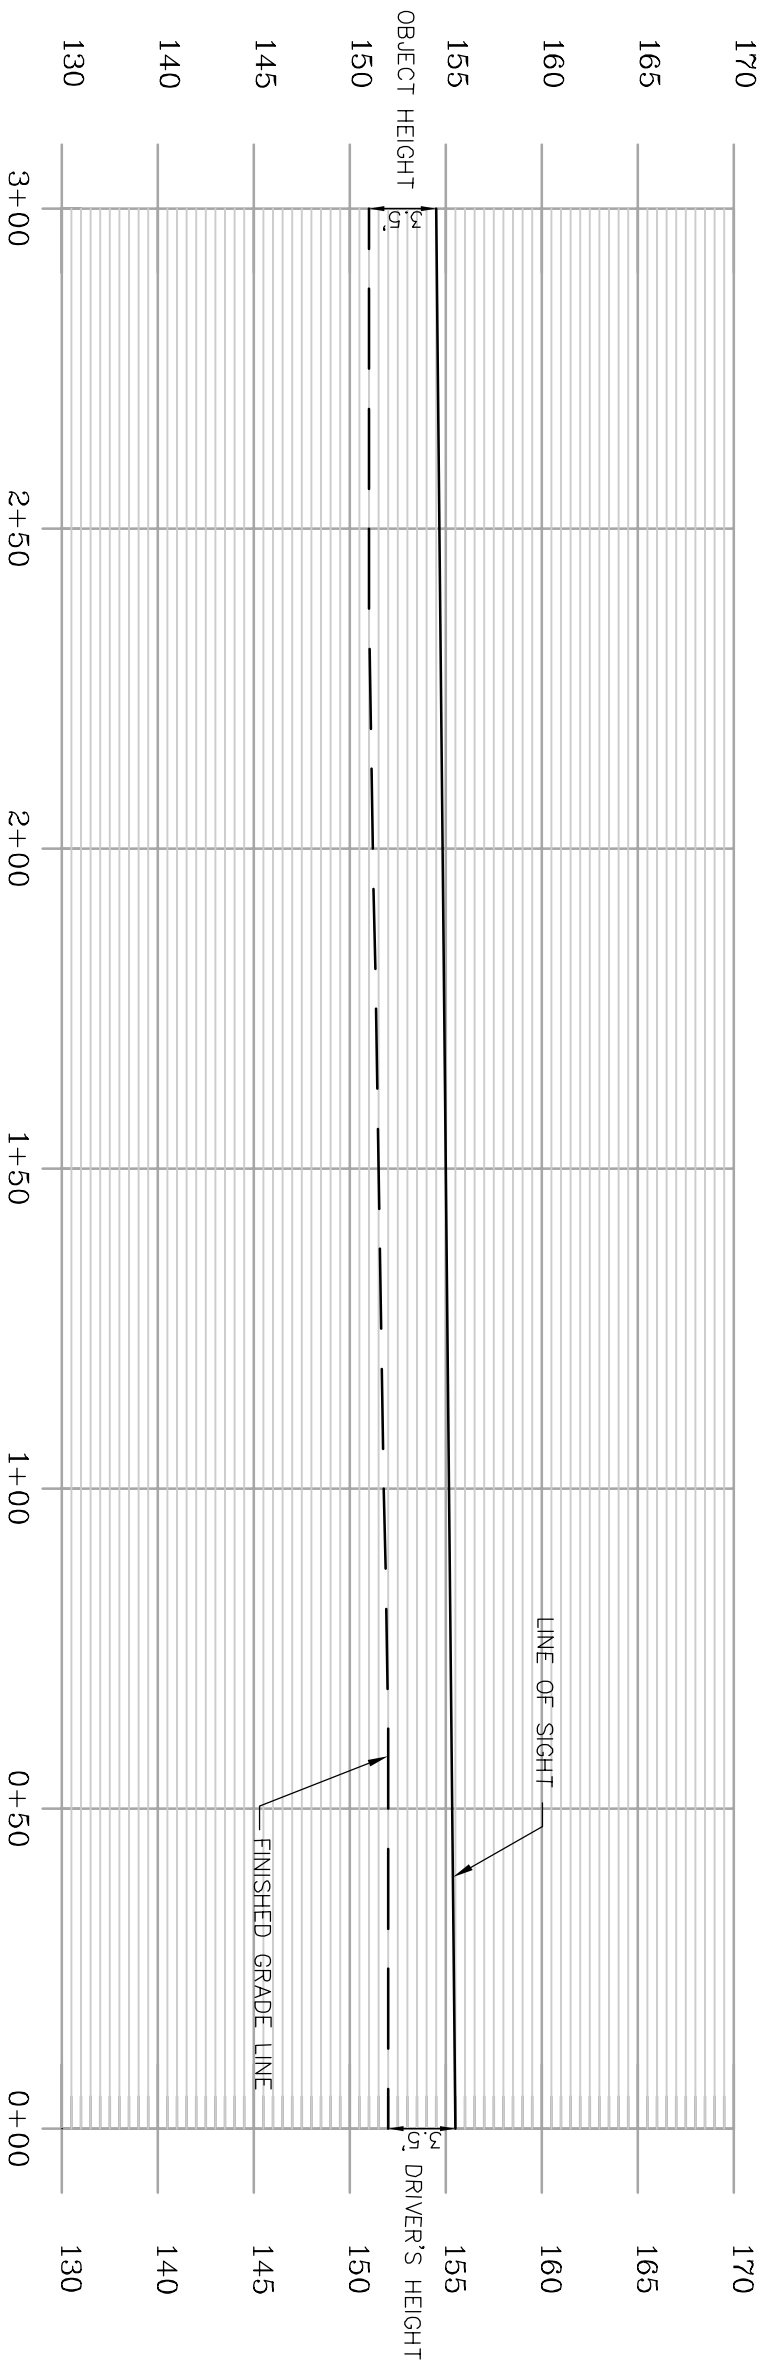

FAMILY DOLLAR

PROJECT# 401701

ADDRESS:
6384 HWY 87 N
MILTON, SANTA ROSA COUNTY,
FLORIDA

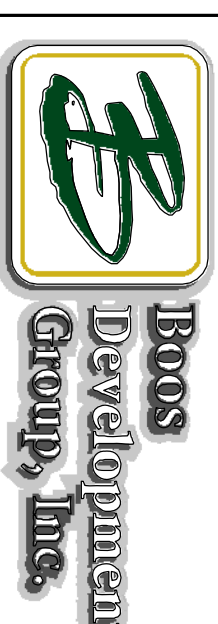

BOOS DEVELOPMENT GROUP, INC.
2651 MCCORMICK DRIVE
CLEARWATER, FL 33759
TEL (727) 669-2900


CONTACT: LORA PERSSON



ForeSite Group, Inc.
5185 Peachtree Pkwy
Suite 240
Norcross, GA 30092

01770.368.1399
01770.368.1944

www.foresitegroupinc.com

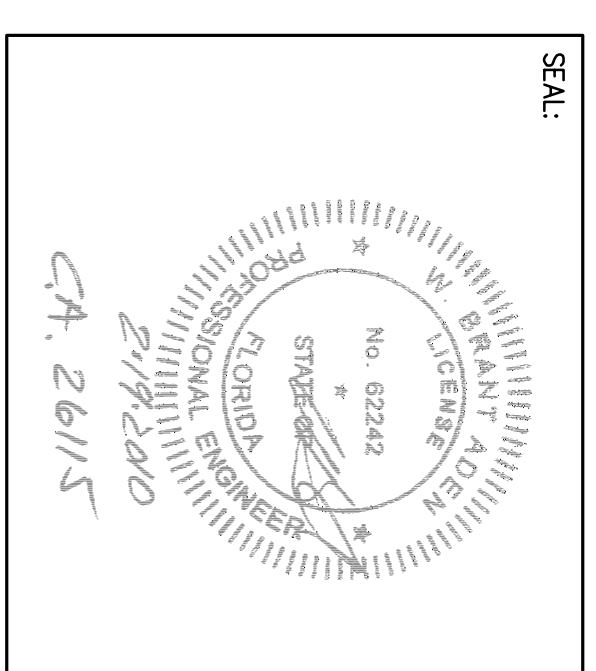


REVISIONS	DATE
PER FAMILY DOLLAR	10/26/09
FOOT COMMENTS	11/17/09
CITY COMMENTS	11/23/09
NW WIND COMMENTS	01/28/10
BID SET	02/19/10

PROJECT MANAGER: BJH
DRAWING BY: JAM
JURISDICTION: SANTA ROSA COUNTY, FL
DATE: 05/27/09
TITLE:

SIGHT DISTANCE PLAN
(STEWART STREET)

SHEET NUMBER: C-1-2

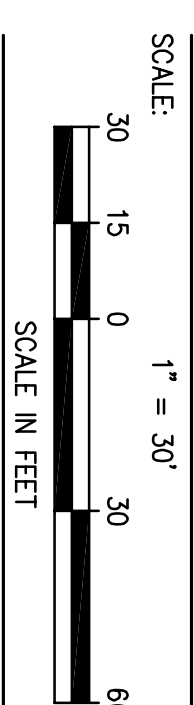

JOB/FILE NUMBER: 163.017