

**FLOOR DESIGN LOADS**

SCALE: 1/8" = 1'-0"

**TRUSS LOAD - C**

TCLL	50
TCDL	5
BCCL	50
BCDL	10

**TRUSS LOAD - B**


TCLL	20
TCDL	7
BCCL	0
BCDL	10

**TRUSS LOAD - A**

TCLL	30
TCDL	8
BCCL	20
BCDL	10


**TRUSS LOAD - B**

TCLL	20
TCDL	7
BCCL	0
BCDL	10

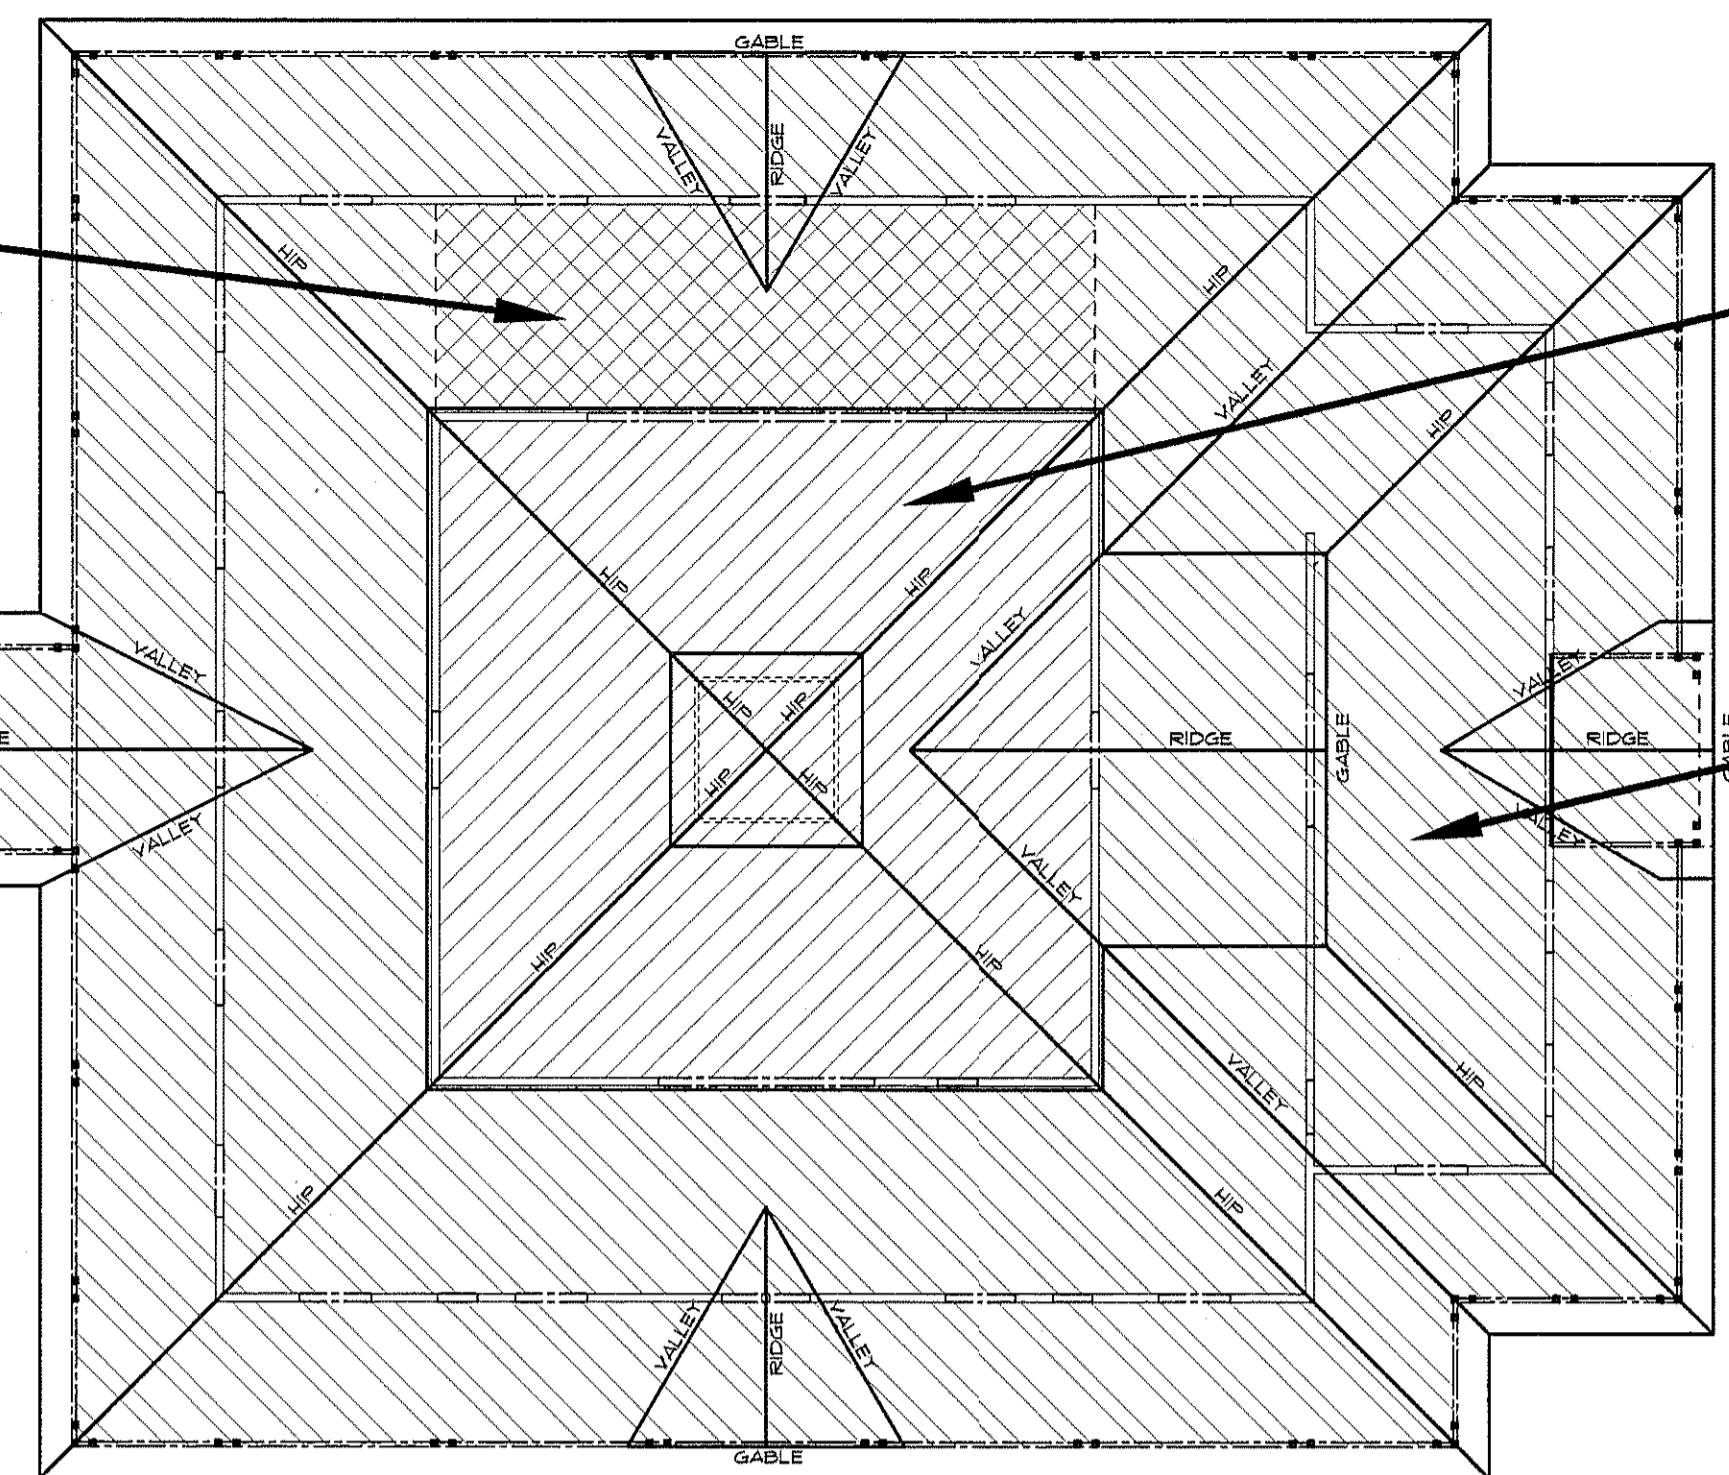


**ROOF DESIGN LOADS**

SCALE: 1/16" = 1'-0"

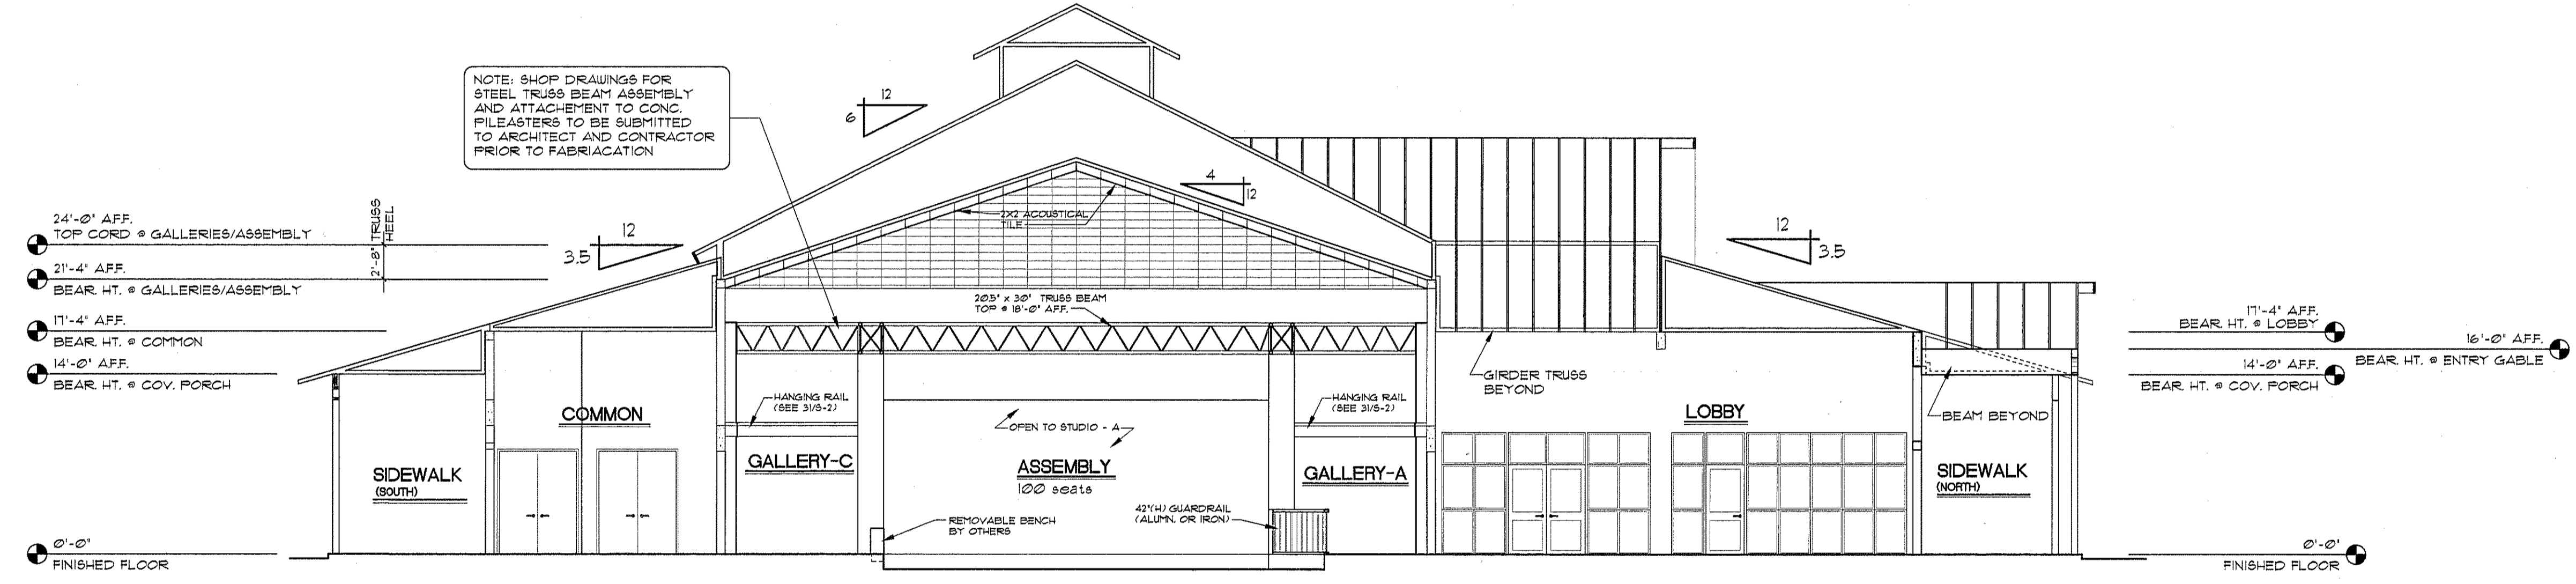

**SECTION B-B**

SCALE: 1/8" = 1'-0"

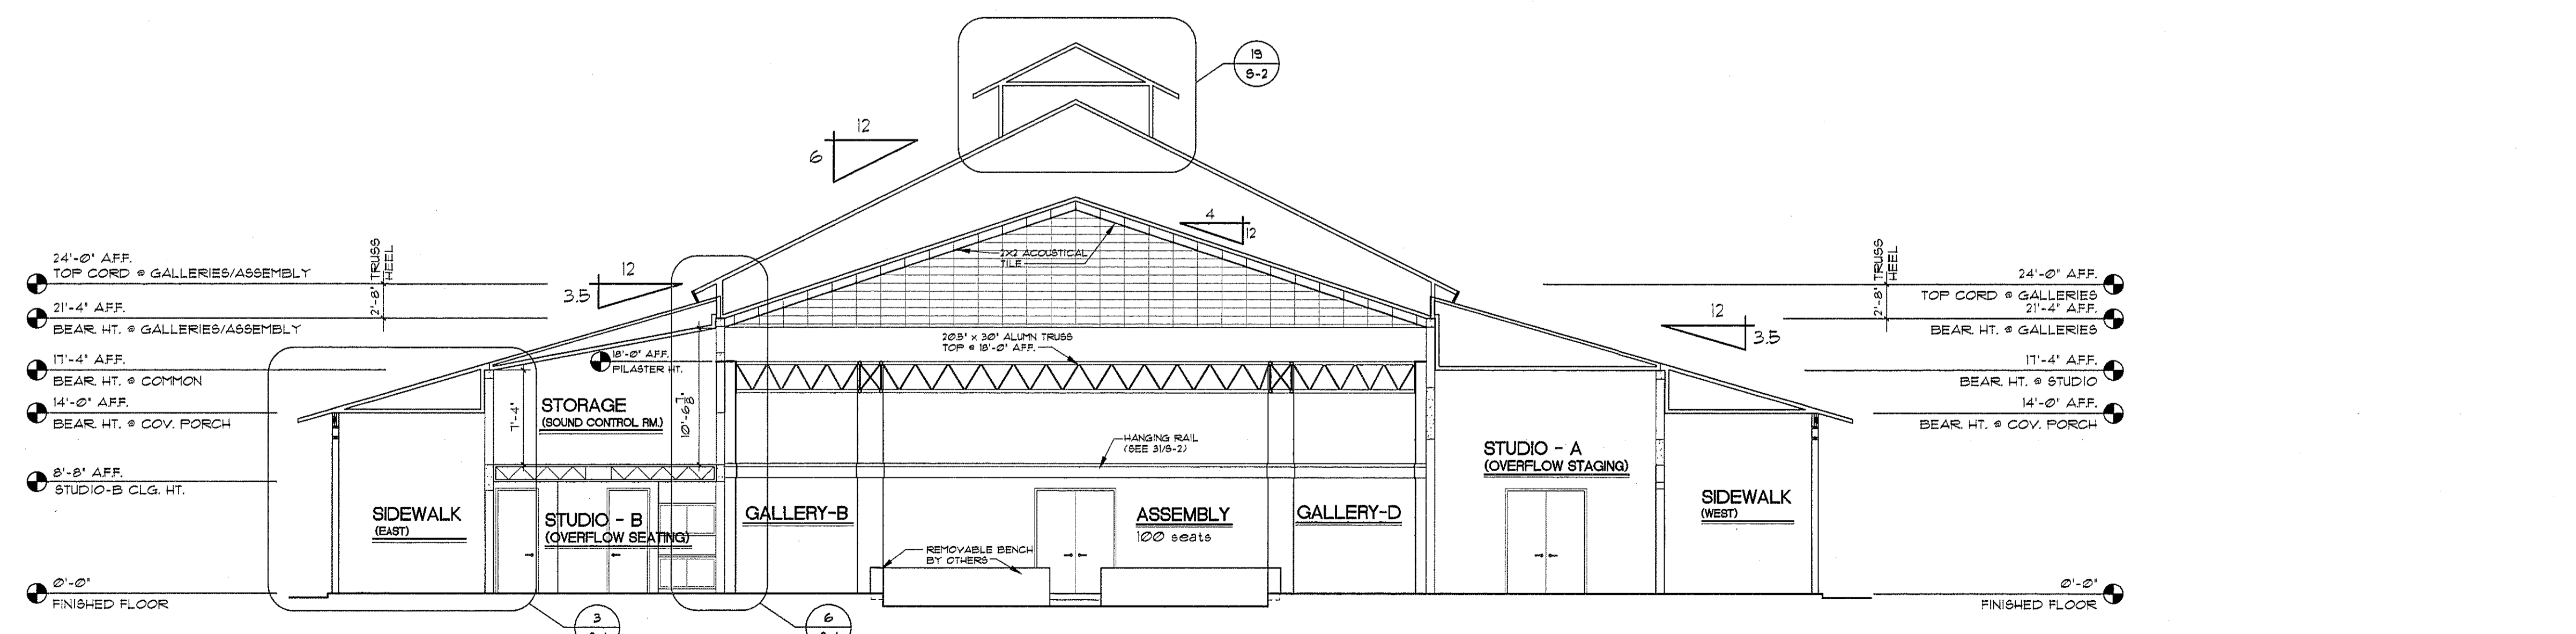

**SECTION A-A**

SCALE: 1/8" = 1'-0"

GERALD GRASS AIA FARA  
 architect  
 780 Deltona Blvd., Suite 105  
 Deltona, Florida 32725  
 386-574-2961  
 FL REG. ARCHITECT NO. 5998

Ver. 10

**ROOF SECTIONS / DTLS.**  
**Gateway Center for the Arts**  
 DEBARY, FLORIDA

REVISIONS


PROJECT NO.: 06CA10a5  
 DATE: 4 APR 2008  
 DRAWN BY: TML/SMC

SHEET NO.: **A-5**

DESIGNER HEREBY EXPRESSLY RESERVES HIS COPYRIGHT AND OTHER PROPERTY RIGHTS IN THESE PLANS. THESE PLANS AND DRAWINGS ARE NOT TO BE REPRODUCED, CHANGED OR COPIED IN ANY FORM OR MANNER WHATSOEVER, NOR ARE THEY TO BE ASSIGNED TO ANY PARTY WITHOUT FIRST OBTAINING THE EXPRESSED WRITTEN PERMISSION AND CONSENT OF GERALD GRASS, ARCHITECT.