




1 Typical Toilet Layout
SCALE: 1/2" = 1'-0"

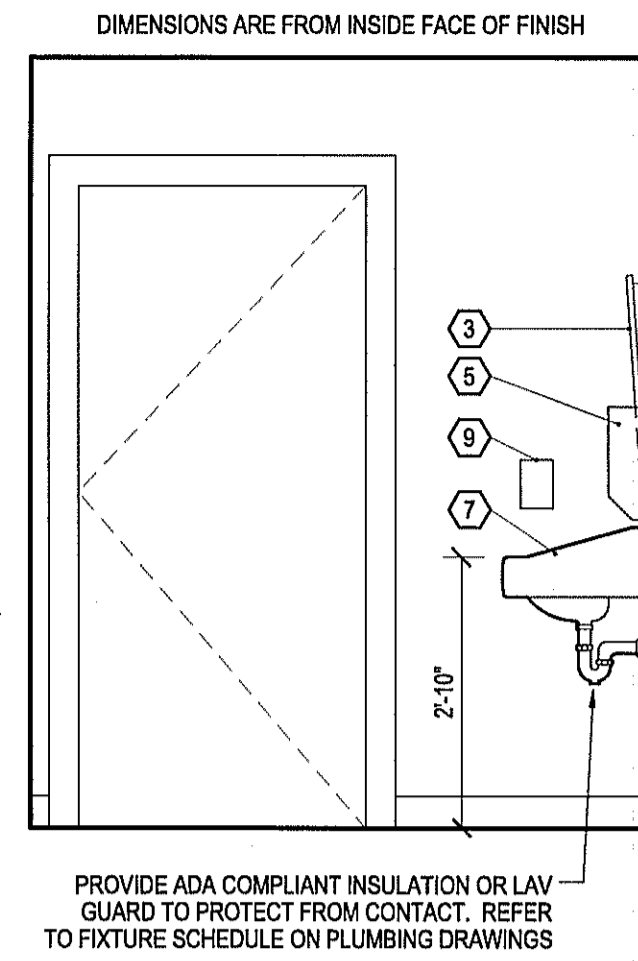


2 Interior Elevation
SCALE: 1/2" = 1'-0"

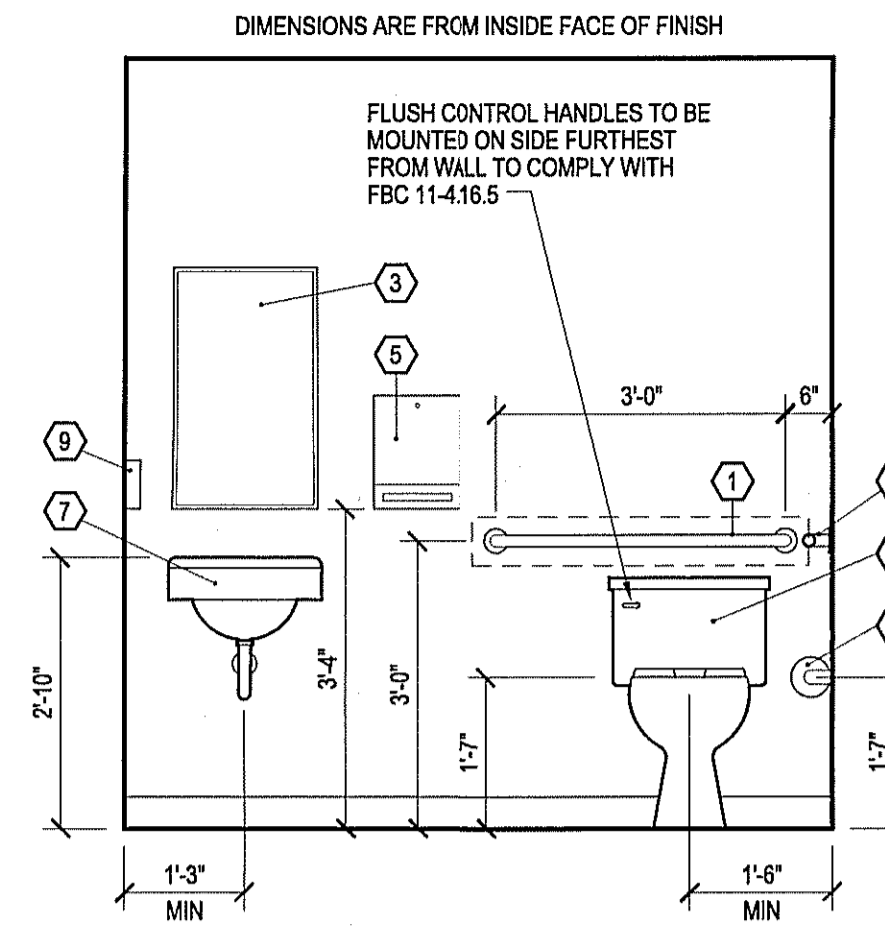

3 Interior Elevation
SCALE: 1/2" = 1'-0"

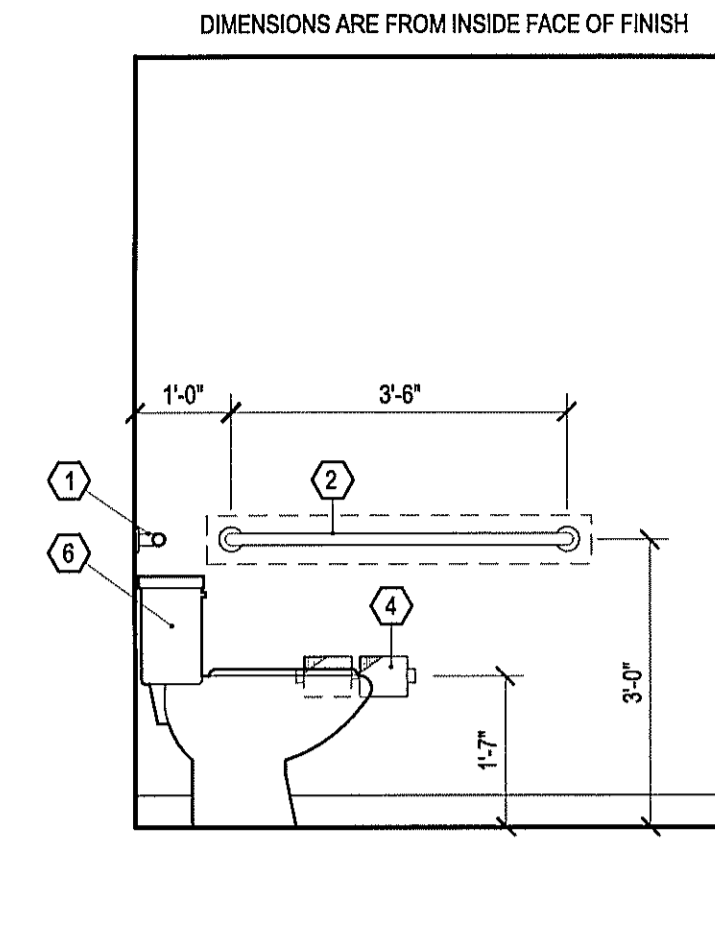

4 Interior Elevation
SCALE: 1/2" = 1'-0"

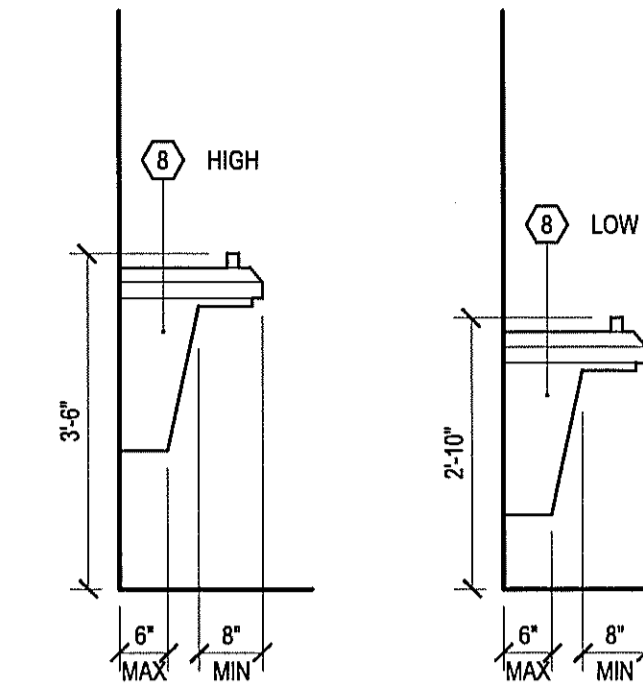

5 Drinking Fountains
SCALE: 1/2" = 1'-0"

SECTION 10801 - TOILET AND BATH ACCESSORIES

PART 1 - GENERAL

1.1 SUMMARY

A. This Section includes the following:

- Toilet and bath accessories.
- Underlavatory guards.

1.2 QUALITY ASSURANCE

A. Inserts and Anchorage: Furnish inserts and anchoring devices and coordinate delivery with other work to avoid delay

B. Provide products of the same manufacturer for each type of accessory unit and for units exposed in the same areas.

C. Special Mirror Warranty: Manufacturer's standard form in which manufacturer agrees to repair or replace mirrors that develop visible silver spoilage defects within 15 years from date of Substantial Completion.

PART 2 - PRODUCTS

2.1 MANUFACTURERS

A. Manufacturers: Subject to compliance with requirements, provide products by one of the following:

- Toilet and Bath Accessories:
 - American Specialties, Inc.
 - Bobrick Washroom Equipment, Inc.
 - Bradley Corporation.
- Underlavatory Guards:
 - Truebro, Inc.
 - Plumberex Specialty Products, Inc.

2.2 SCHEDULE OF TOILET ACCESSORIES

Reference plans for schedule of toilet accessories.

Note: Contractor to comply with manufacturer's recommendations for anchorage of accessories to substrate.


PART 3 - EXECUTION

3.1 INSTALLATION

A. Install accessories using fasteners appropriate to substrate indicated and recommended by unit manufacturer. Install units level, plumb, and firmly anchored in locations and at heights indicated. Provide blocking where required to meet force requirements indicated below. Ensure blocking is Fire retardant in walls that are rated or are otherwise required to be non-combustible

- Install grab bars to withstand a downward load of at least 250 lbf, when tested according to method in ASTM F 446.
- Install undersink protection around trap and angle valve assemblies. Secure covers with manufacturer's standard fasteners.

B. Adjust accessories for unencumbered, smooth operation and verify that mechanisms function properly. Replace damaged or defective items. Remove temporary labels and protective coatings.

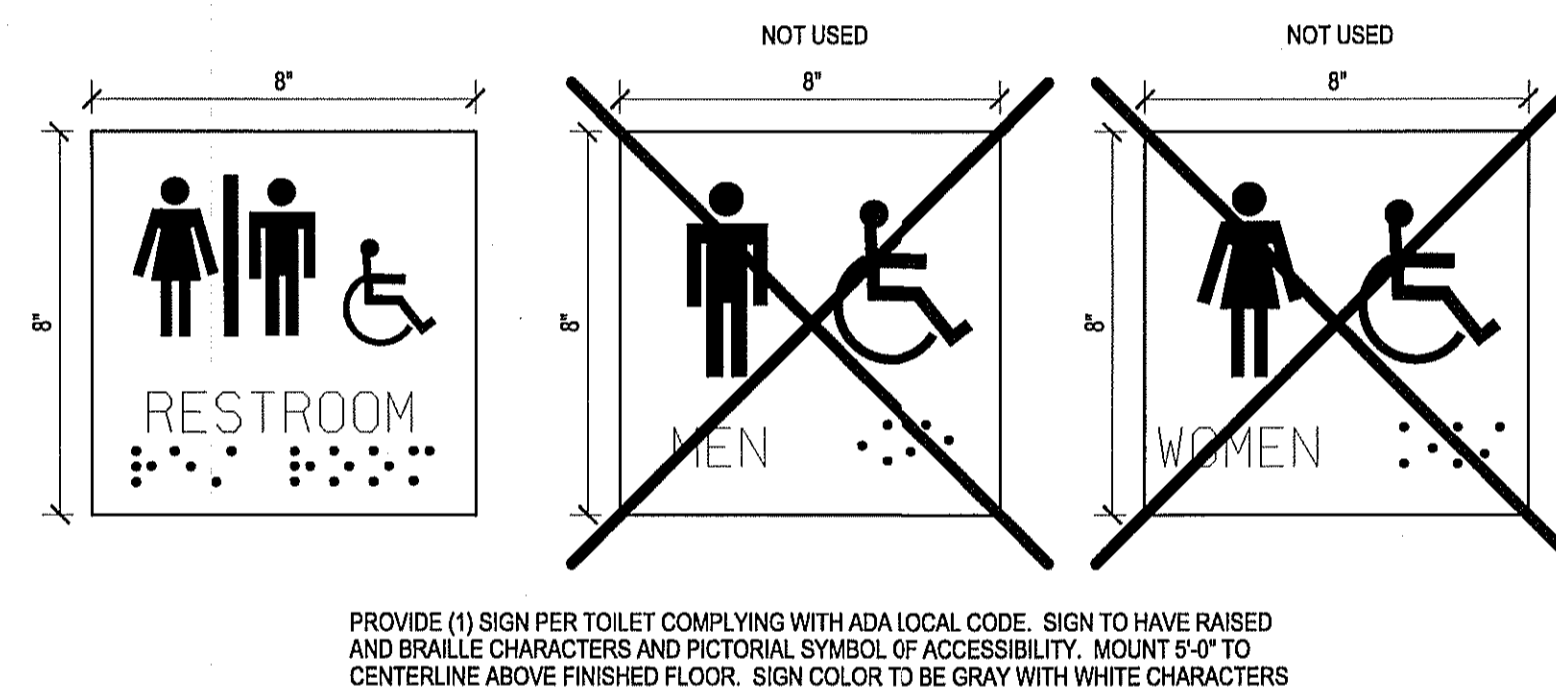


6 Accessible Signage
SCALE: 3" = 1'-0"

KEY	DESCRIPTION	BOBRICK MODEL	BRADLEY MODEL	ASI MODEL	REMARKS
①	36" GRAB BAR	6806	8120-001360	3800-36	STAINLESS STEEL, SATIN FINISH
②	42" GRAB BAR	6806	8120-001420	3800-42	1 1/4" - 1 1/2" DIAMETER, PROVIDE 1 1/4" SPACE BETWEEN BAR & WALL
③	MIRROR UNIT	B-294	782	0600TA	16" X 30" TILT MIRROR W/ STAINLESS STEEL FRM.
④	TOILET TISSUE DISPENSER	B-697	5124	0715	STAINLESS STEEL, MULTI ROLL-SURFACE MOUNTED
⑤	PAPER TOWEL DISPENSER	B-318	2298	0210	STAINLESS STEEL SURFACE MOUNTED
⑥	WATER CLOSET	RE: ELEVATIONS ABOVE FOR FIXTURE MOUNTING HEIGHTS RE: PLUMBING DRAWINGS FOR FIXTURE TYPE			
⑦	LAVATORY				
⑧	HI-LOW DRINKING FOUNTAIN				
⑨	LIQUID-SOAP DISPENSER	B-40	MPO-PS8000	2000	HIGH IMPACT REST. ABS PLASTIC-WALL MOUNTED

GENERAL NOTES:

- ALL ACCESSORIES ARE TO BE MOUNTED IN ACCORDANCE WITH THE ACCESSIBILITY CRITERIA OF AMERICAN WITH DISABILITIES ACT AS WELL AS WITH ANY APPLICABLE STATE AND LOCAL ACCESSIBILITY CODES.
- INSTALL SUPPORT BLOCKING IN WALLS WHERE NECESSARY FOR TOILET ACCESSORIES, INCLUDING GRAB BARS. REFER TO MANUFACTURING INSTALLATION INSTRUCTIONS.
- PROVIDE WATER PROOF TYPE GYP. BOARD BEHIND TOILET FIXTURES.
- PROVIDE INSULATION ON DRAINS AND HOT WATER LINES AT HANDICAP LAVATORIES.

7 Toilet Accessory Schedule

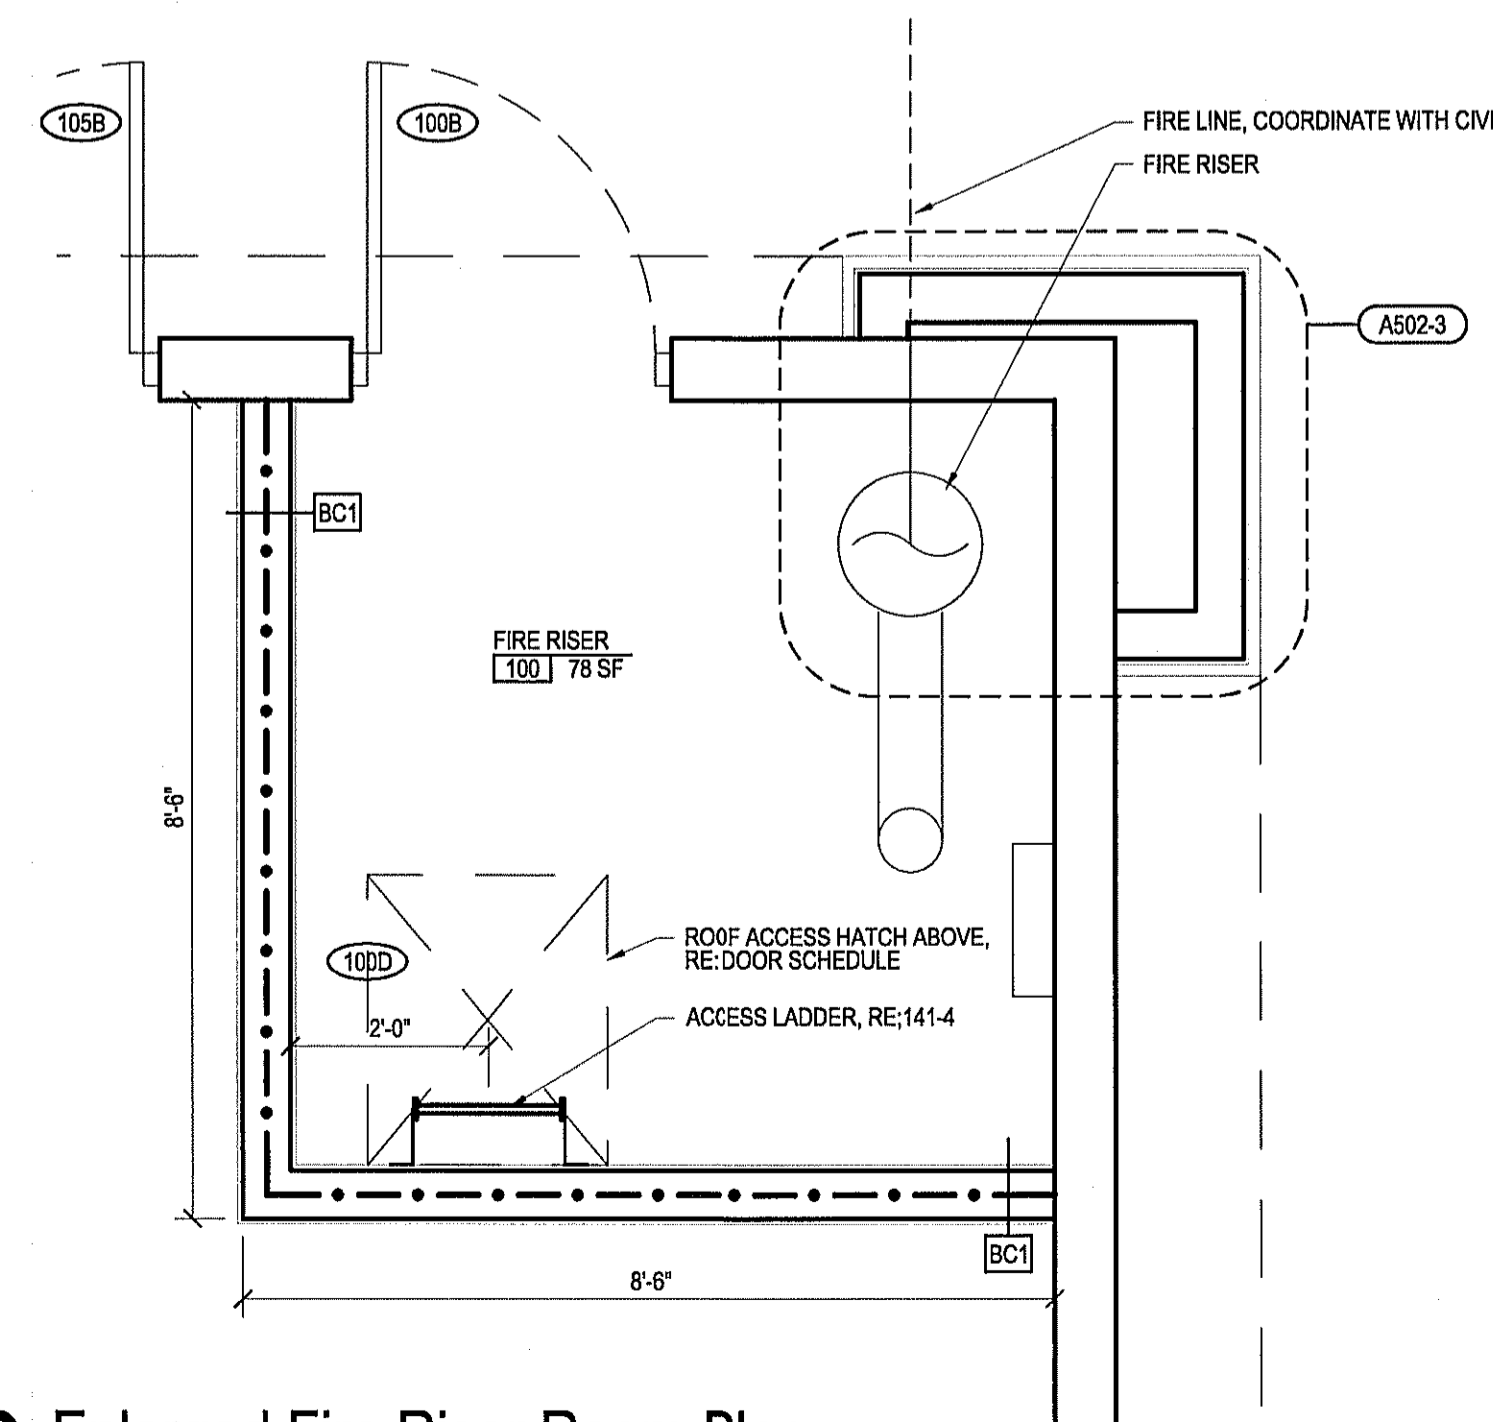

8 Enlarged Fire Riser Room Plan
SCALE: 3" = 1'-0"

Cuhaci & Peterson
Architects Engineers Planners
Florida Corporate Certificate #AA 0000526
1925 Prospect Avenue, Orlando, FL 32814
Ph: 407.661.9100 - Fax 407.661.9101
www.c-p.com

Weingarten Realty Investors, Inc.
2720 E. Colonial Drive
Orlando, FL 32803

Outparcel 5 @ Palm Coast Landing
N.E.C. SR 100 and Belle Terre Parkway
Palm Coast, Florida

Enlarged Restroom Plan, Elevations, & Schedule

CLIENT NAME: Weingarten Realty Investors, Inc.
PROJECT NAME: Outparcel 5 @ Palm Coast Landing
SHEET TITLE: Enlarged Restroom Plan, Elevations, & Schedule

PROJECT NO. 20850
DATE 08/28/08
DRAWN JLB
CHECKED JET

GREGORY SIMPSON
FL 18592

A402