



LOCATE WIRE INSTALLATION DETAIL FOR WATER MAINS, REUSE MAINS & FORCE MAINS
FIG. W-30

4

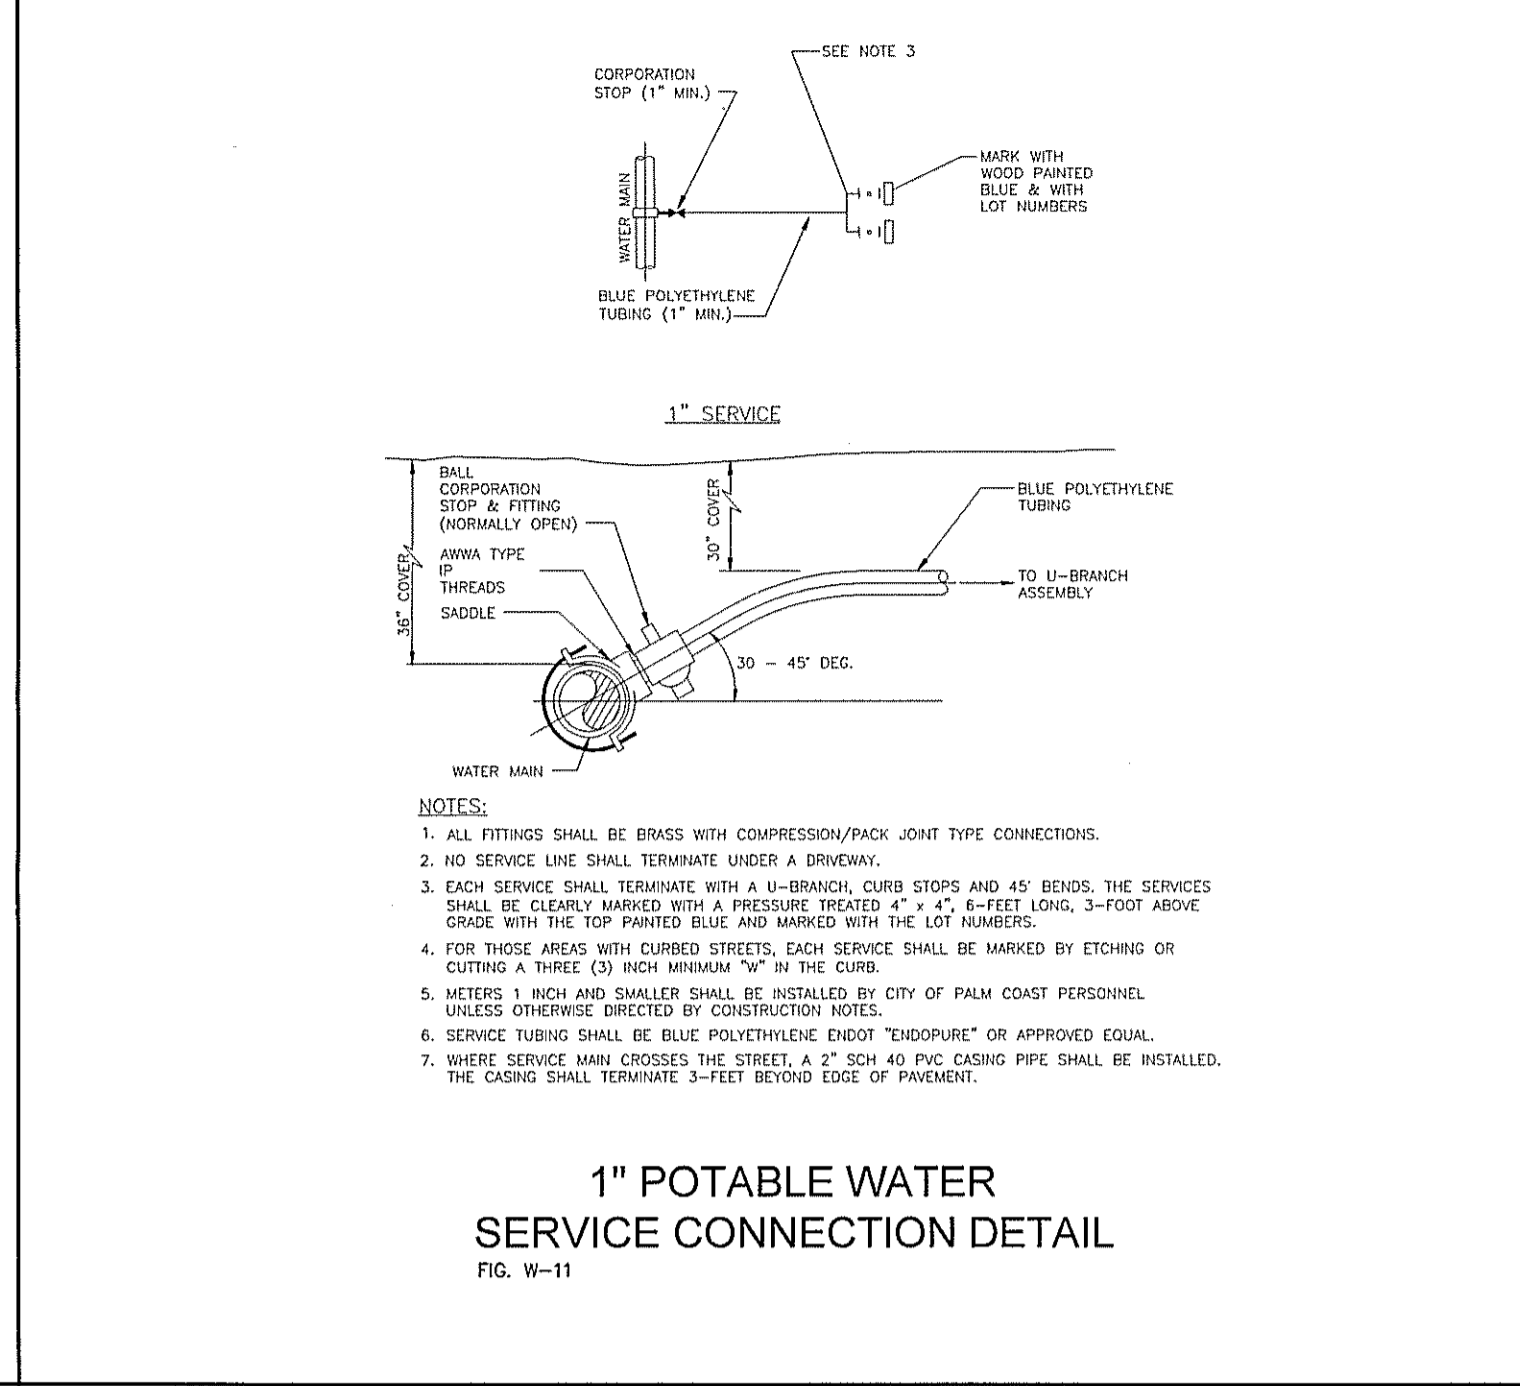

1" POTABLE WATER SERVICE CONNECTION DETAIL
FIG. W-11

2

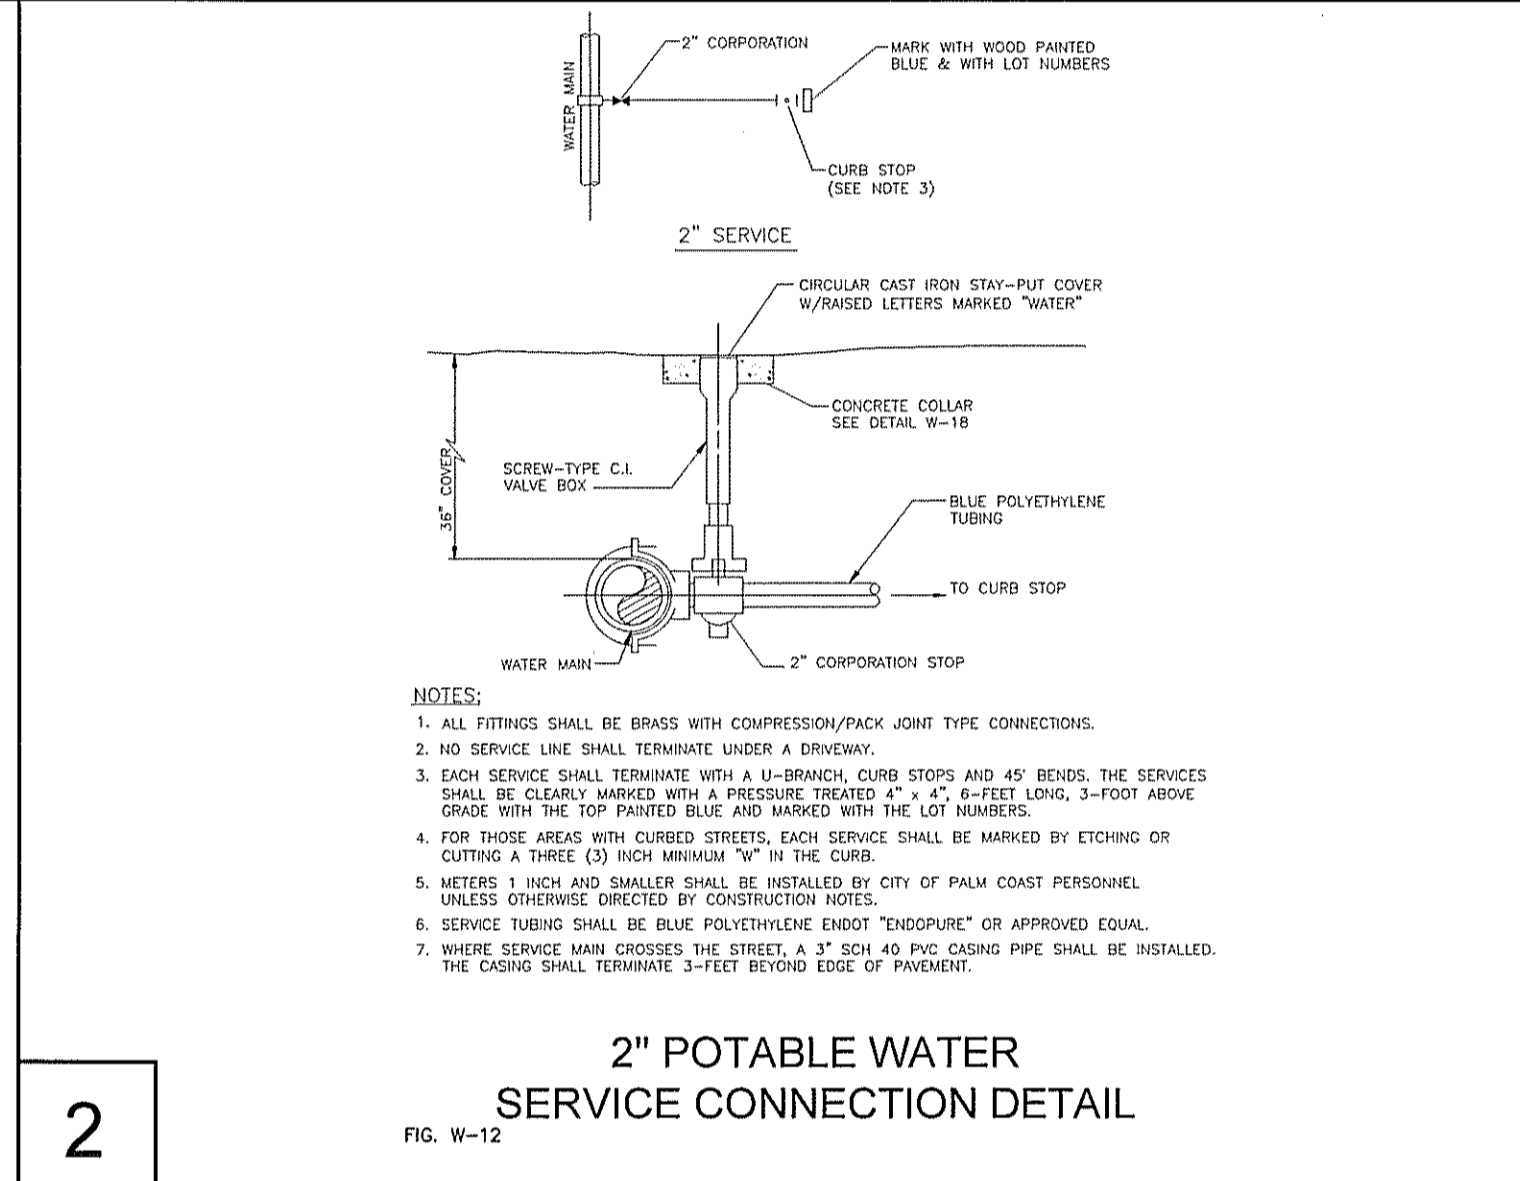

2" POTABLE WATER SERVICE CONNECTION DETAIL
FIG. W-12

5




TYPICAL CONFLICT RESOLUTION DETAIL BY DEFLECTION OR FITTINGS
FIG. W-32

6




DEDICATED FIRE FLOW ASSEMBLY DETAIL
FIG. W-26

3

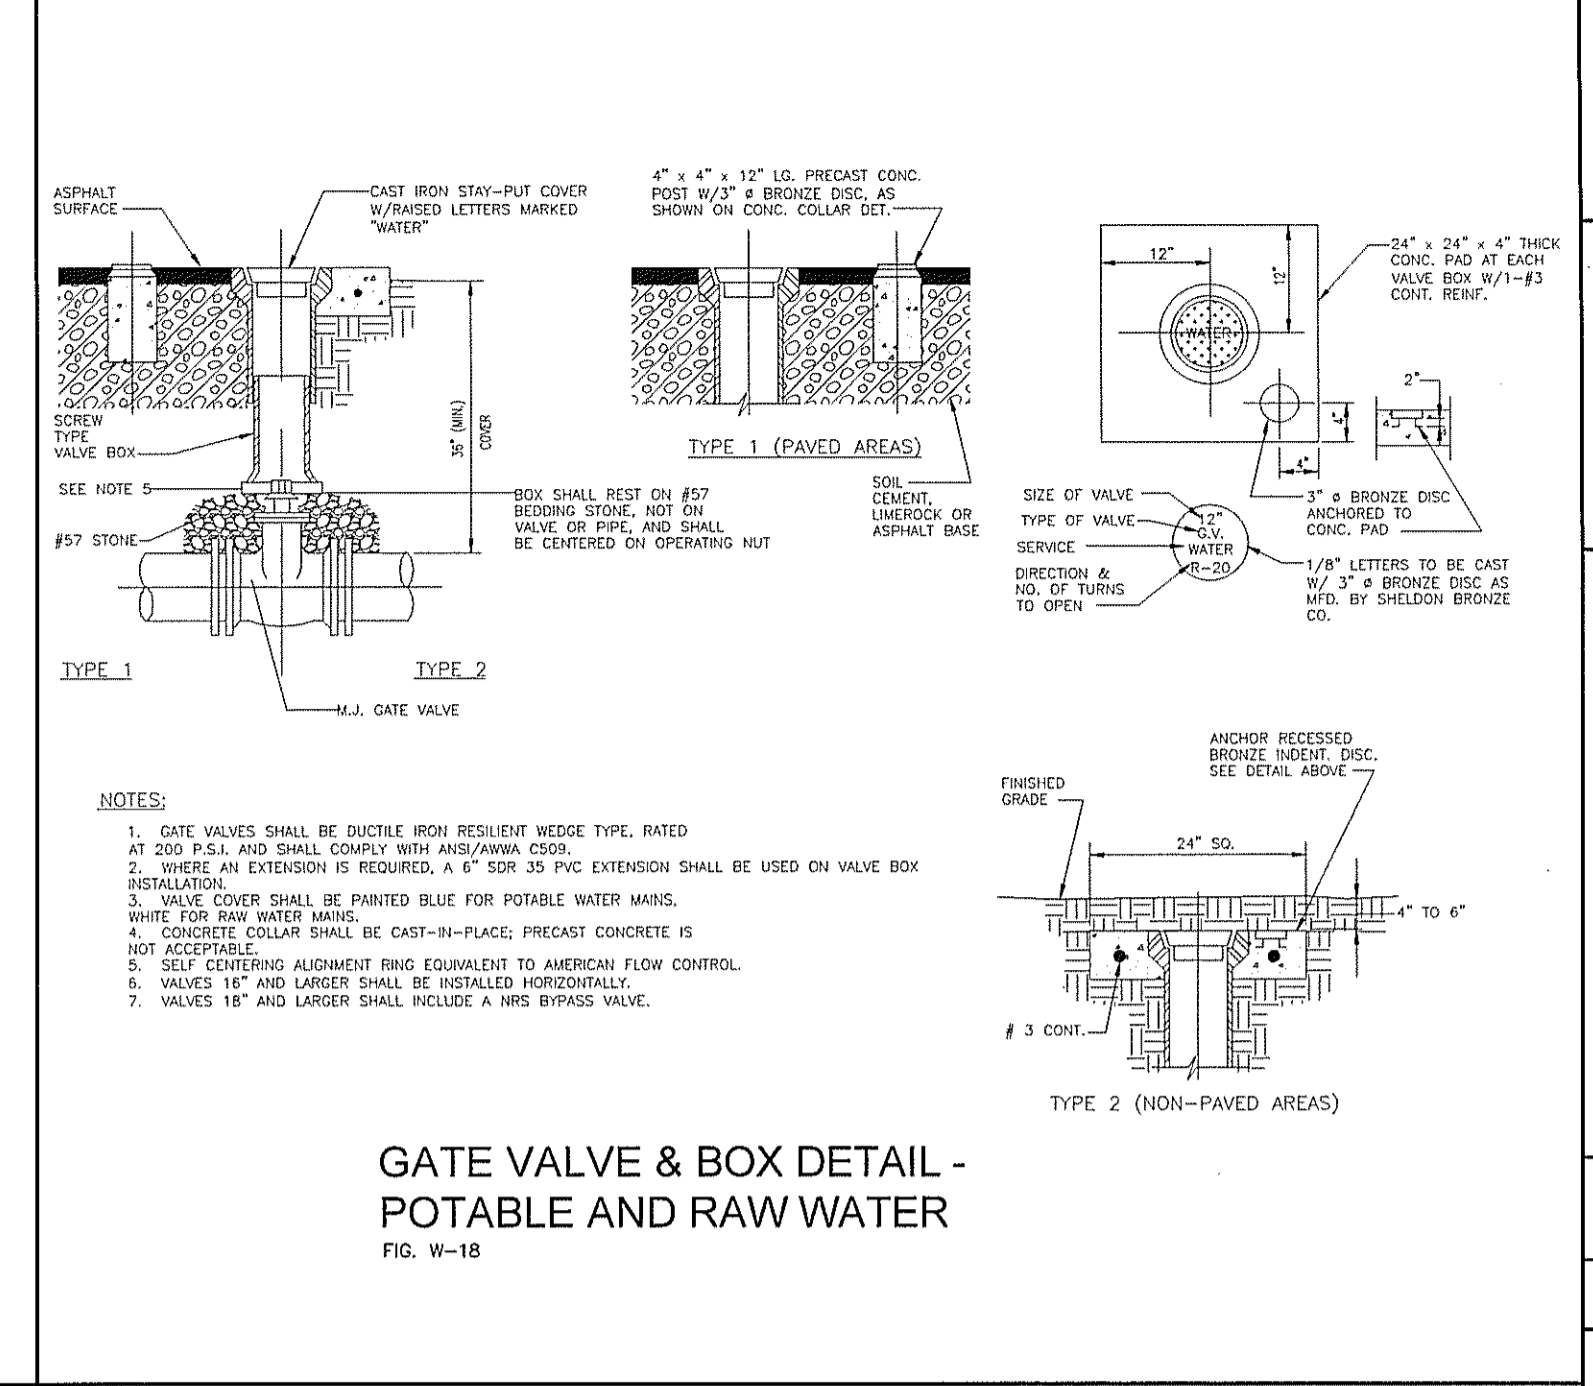

GATE VALVE & BOX DETAIL - POTABLE AND RAW WATER
FIG. W-18

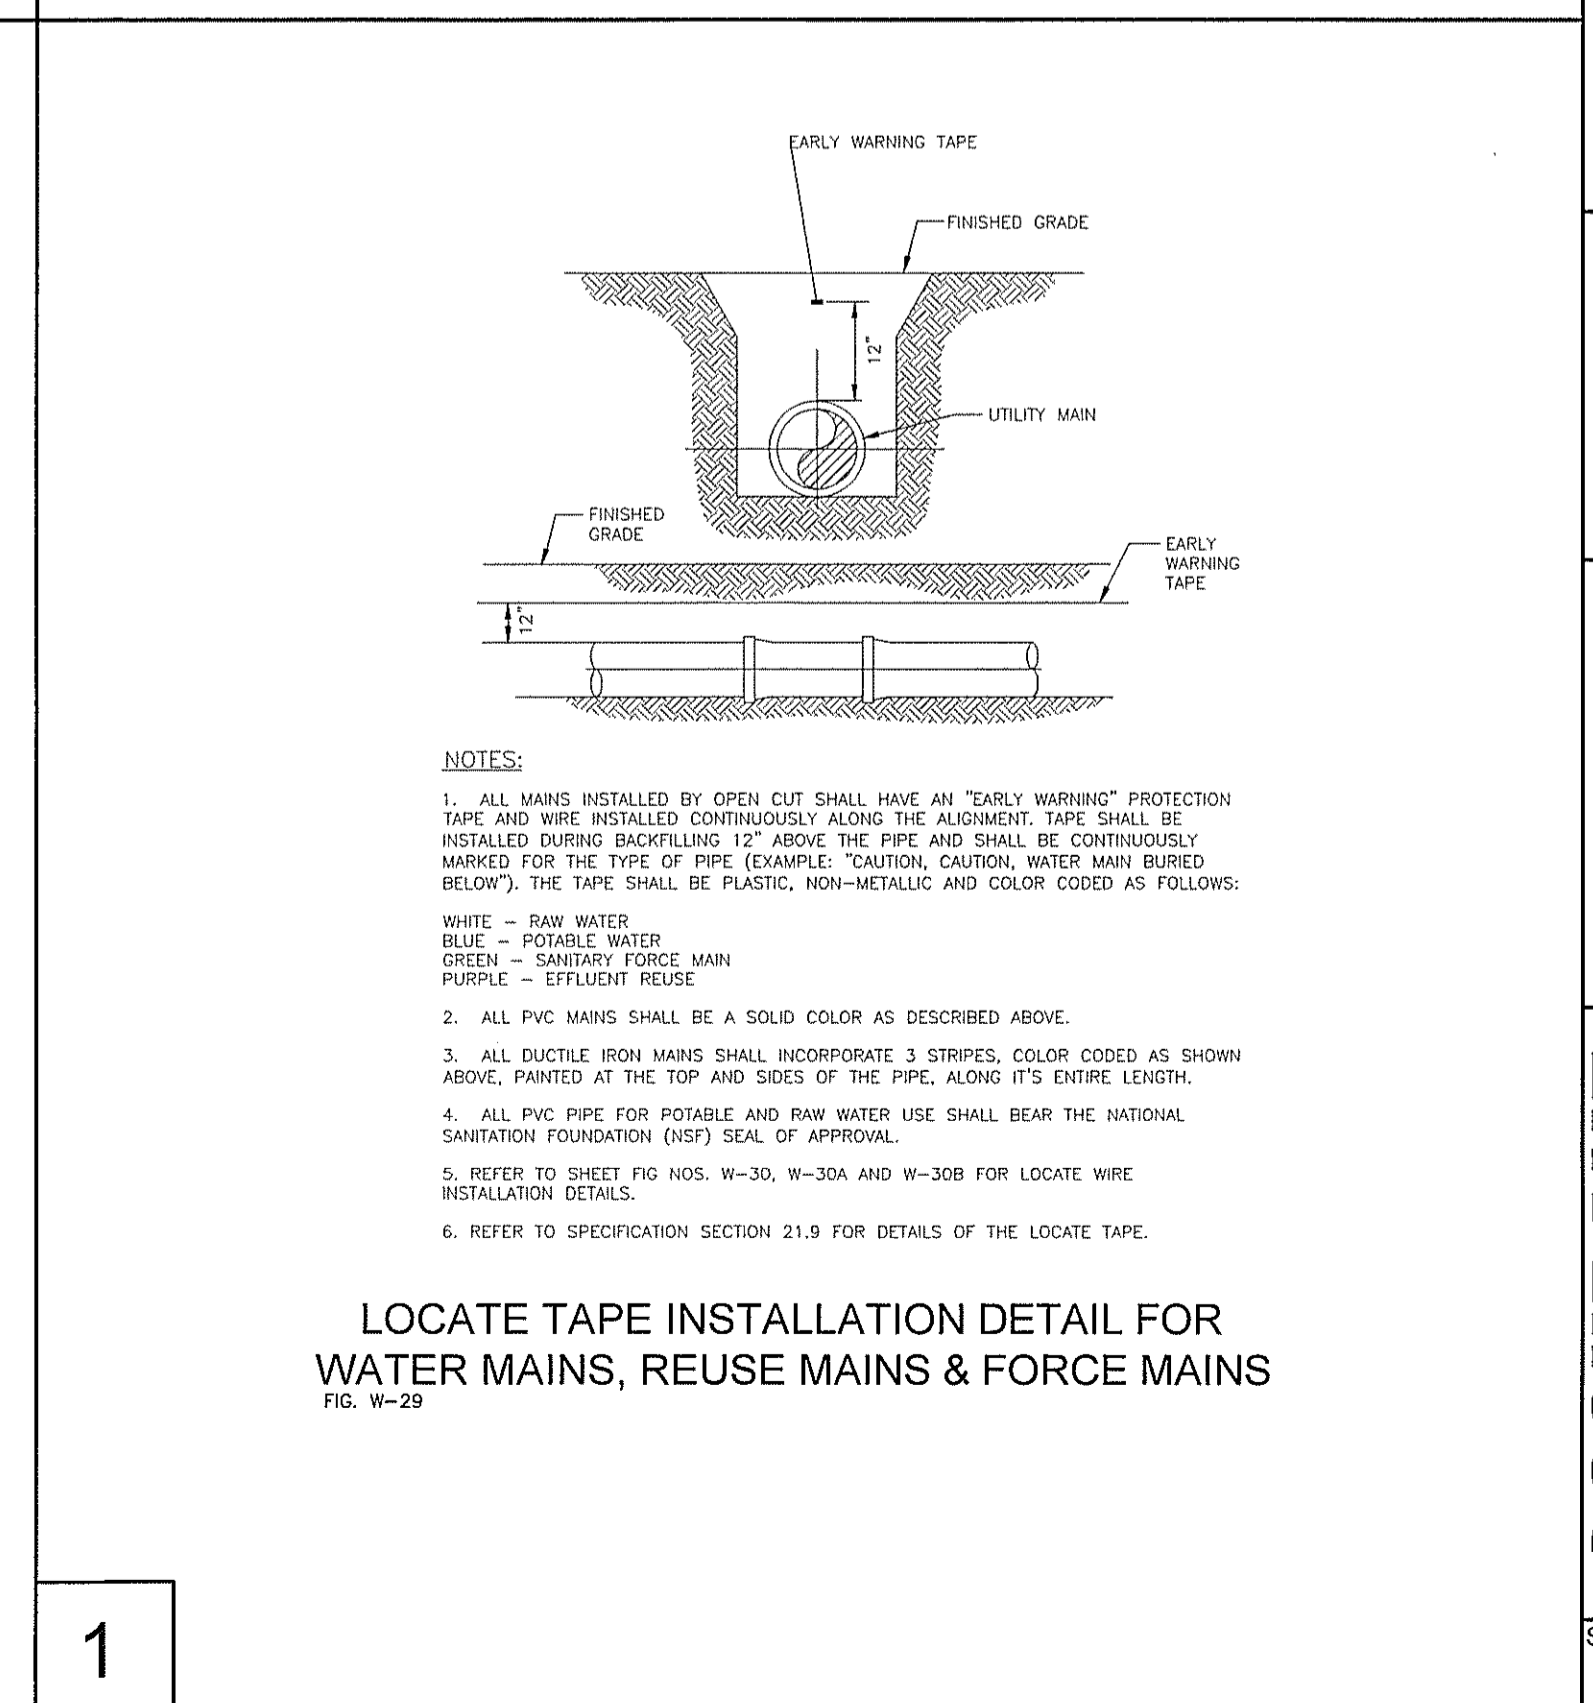

LOCATE TAPE INSTALLATION DETAIL FOR WATER MAINS, REUSE MAINS & FORCE MAINS
FIG. W-29

1

JOB #: 080332
PRJ. MGR: J.P.M.
DESIGNER: R.L.D.
CHECKED: T.G.L.

ENGINEER
JASON P. MAHONEY, P.E.
FL LIC. # 65183

REVISIONS

NO.	DATE	DESCRIPTION
1	12-7-09	OUT-TO-BID SET

RECORD DRAWING
THIS RECORD DRAWING IS A COPY OF THE ORIGINAL DRAWING AND IS NOT TO BE USED FOR CONSTRUCTION. ANY CHANGES TO THE ORIGINAL DRAWING SHALL BE MADE TO THE ORIGINAL DRAWING AND NOT TO THIS RECORD DRAWING. THE ENGINEER'S RECORD DRAWING SHALL BE THE BASIS FOR CONSTRUCTION.

OUTPARCEL 6A
PALM COAST LANDING
AT
WEINGARTEN REALTY, INC.

Water System Standard Details

Consulting Engineers & Surveyors

LOCHRANE ENGINEERING, INC.
201 SOUTH HUNTER AVENUE
ORLANDO, FLORIDA 32803
PH: (407) 596-6167
WWW.LOCHRANE.COM

CERTIFICATE OF AUTHORIZATION # 0002069

01080333.211CONSIST080333.21 C-14 WATER DETAILS 2.dwg - Dec 07, 2009 - 11:41am

SHEET C-14