

DEAN S. KENYON, P.E.
 FL LIC. No. 44012

SIGNATURE	DATE

**UNIVERSITY OF SOUTH FLORIDA
 SOUTH EAST CHILLER PLANT
 BR-590 COMPONENT #6**

12225 USF MAPLE DRIVE
 TAMPA, FLORIDA 33620


DRAWING TITLE :
CHILLER PLANT SECTIONS

Drawing Progress: 100% CONSTRUCTION DOCUMENTS


FILE NAME: 081106_M-13-13.DWG
 DATE: 03-31-2009
 PLOT SIZE: AS NOTED
 CADD BY: RGS
 DESIGNED BY: TSH
 CHECKED BY: TSH

PROJECT NO.
 081106

SHEET NO.
M-14

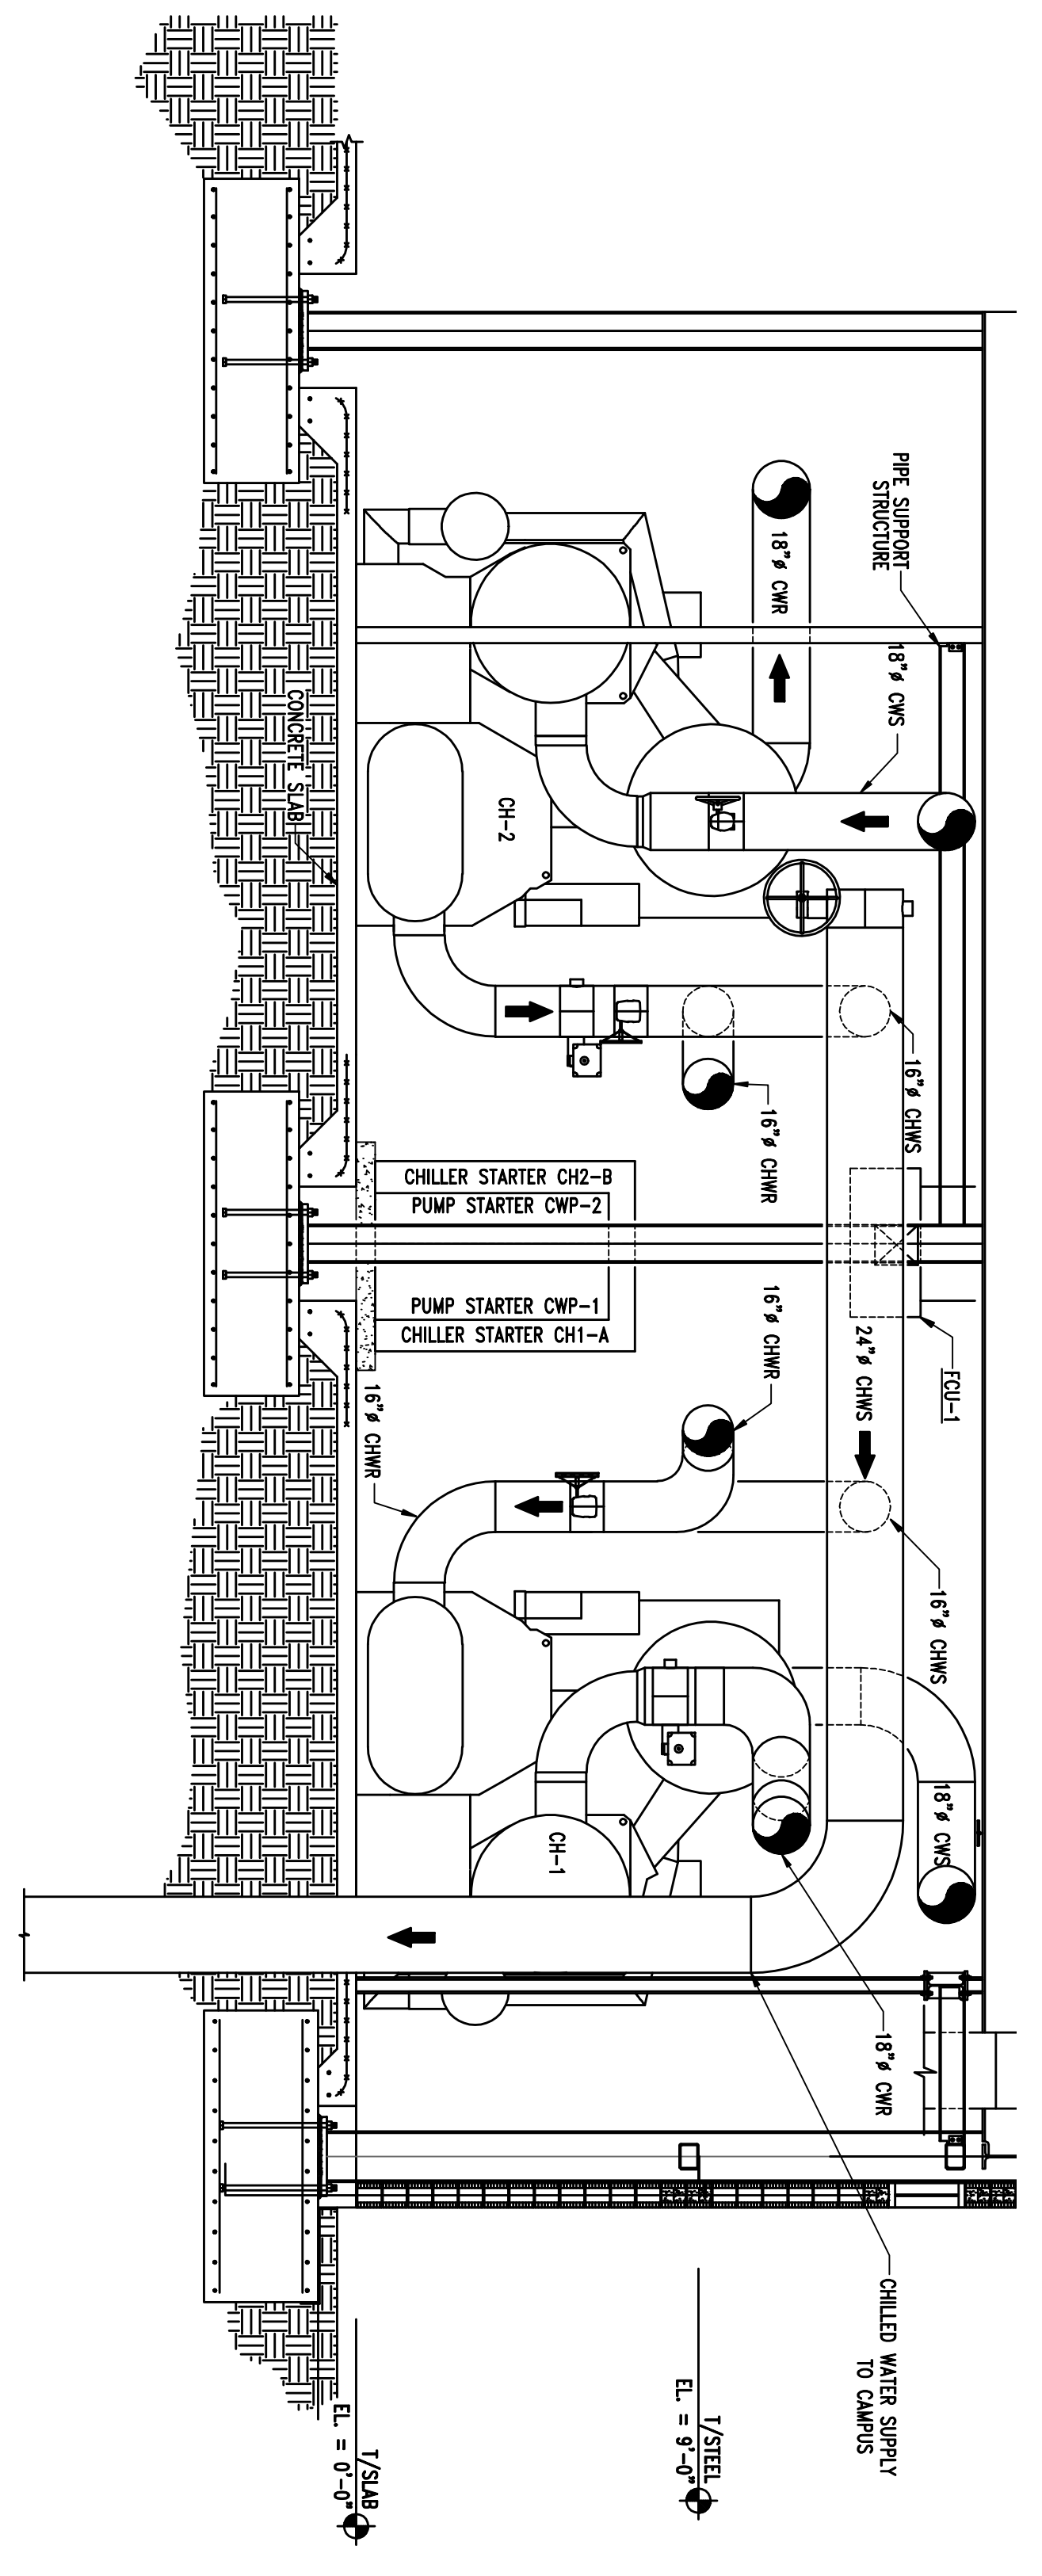

CHILLER PLANT SECTION
 SCALE: 1/4"=1'-0"
 3
 7 14

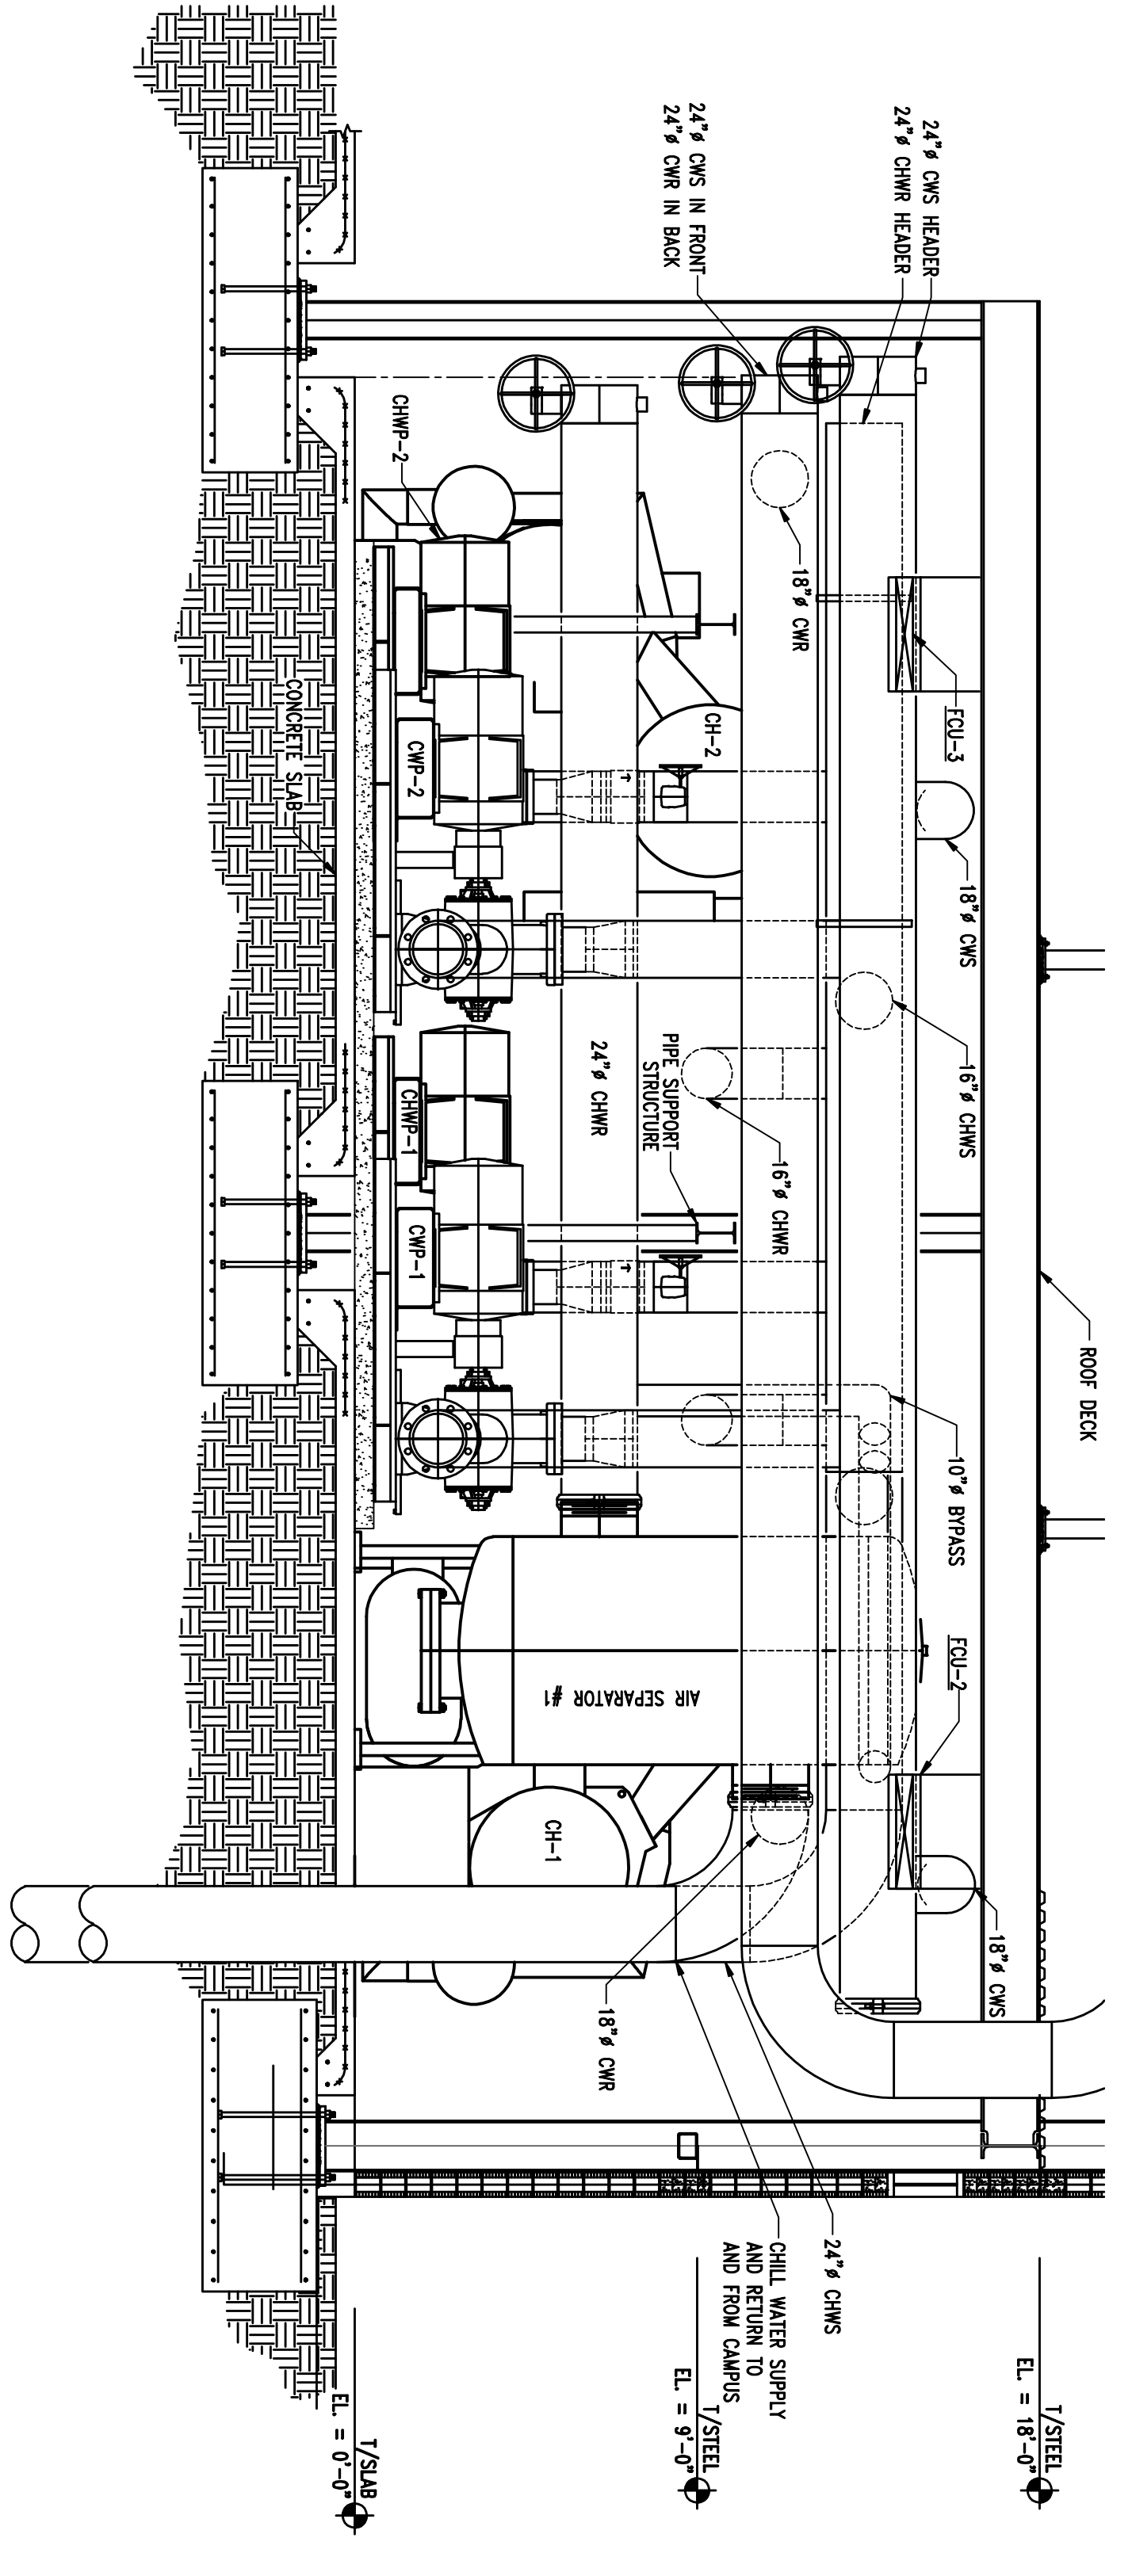

CHILLER PLANT SECTION
 SCALE: 1/4"=1'-0"
 4
 7 14