

Owner:
WESTMINSTER COMMUNITIES OF FLORIDA
 80 WEST LUCERNE CIRCLE
 Orlando, FL 32801
 Phone: (407) 839-0707
 Fax: (407) 839-0079

0:\25213\dwg\arch\REF\Logo.jpg

4700 Millenia Blvd., Suite 390
 Orlando, Florida 32839
 TEL: 407.363.6136
 FAX: 407.363.6131
 © Copyright 2010

Project:
WESTMINSTER TOWERS ORLANDO
 DINING ROOM AND SERVING AREA RENOVATION
 70 WEST LUCERNE ORLANDO, FL 32801

Scope Drawings:
 These drawings indicate the general scope of the project in terms of architectural design concept, the dimensions of the building, the major architectural elements and the type of structural, mechanical and electrical systems.
 The drawings do not necessarily indicate or describe all work required for full performance and completion of the requirements of the contract.
 On the basis of the general scope indicated or described, the trade contractors shall furnish all items required for the proper execution and completion of the work.

Drawing Title:
FOODSERVICE ELEVATIONS


Revisions:

Issue Date	Drawn By	Checked By
05/07/10	JMH	JG/JMH


Certified By:

Drawing Number:
FS1.6


Project Number:
 10023

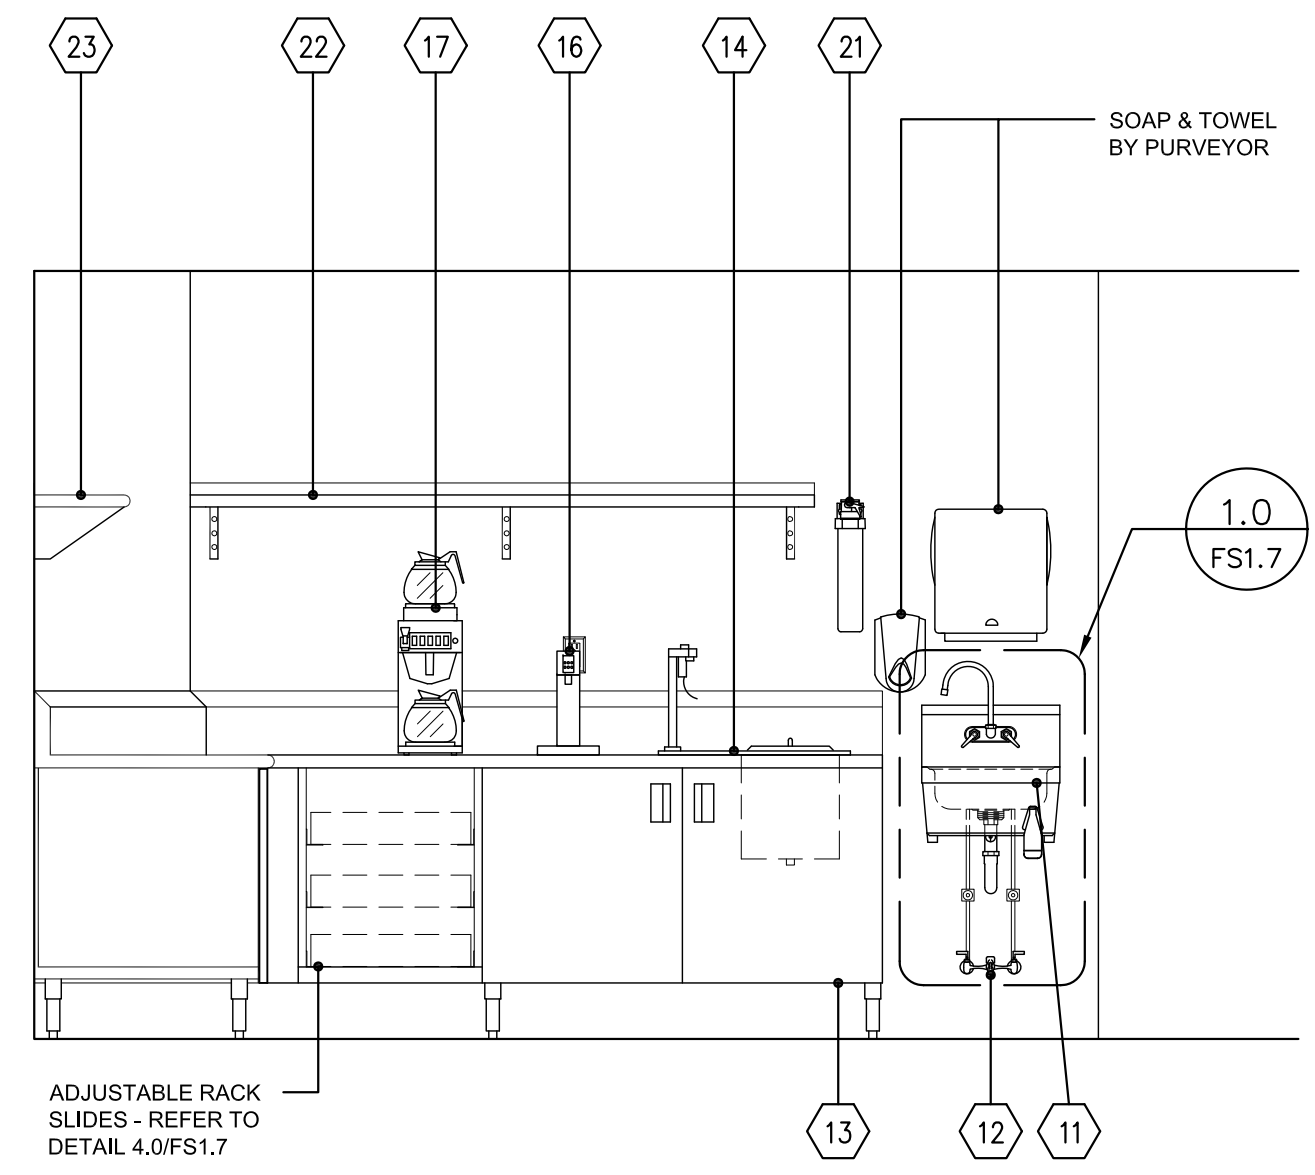


3.0A BEVERAGE/SERVICE COUNTER
 FS1.6 SCALE: 1/2" = 1'-0"

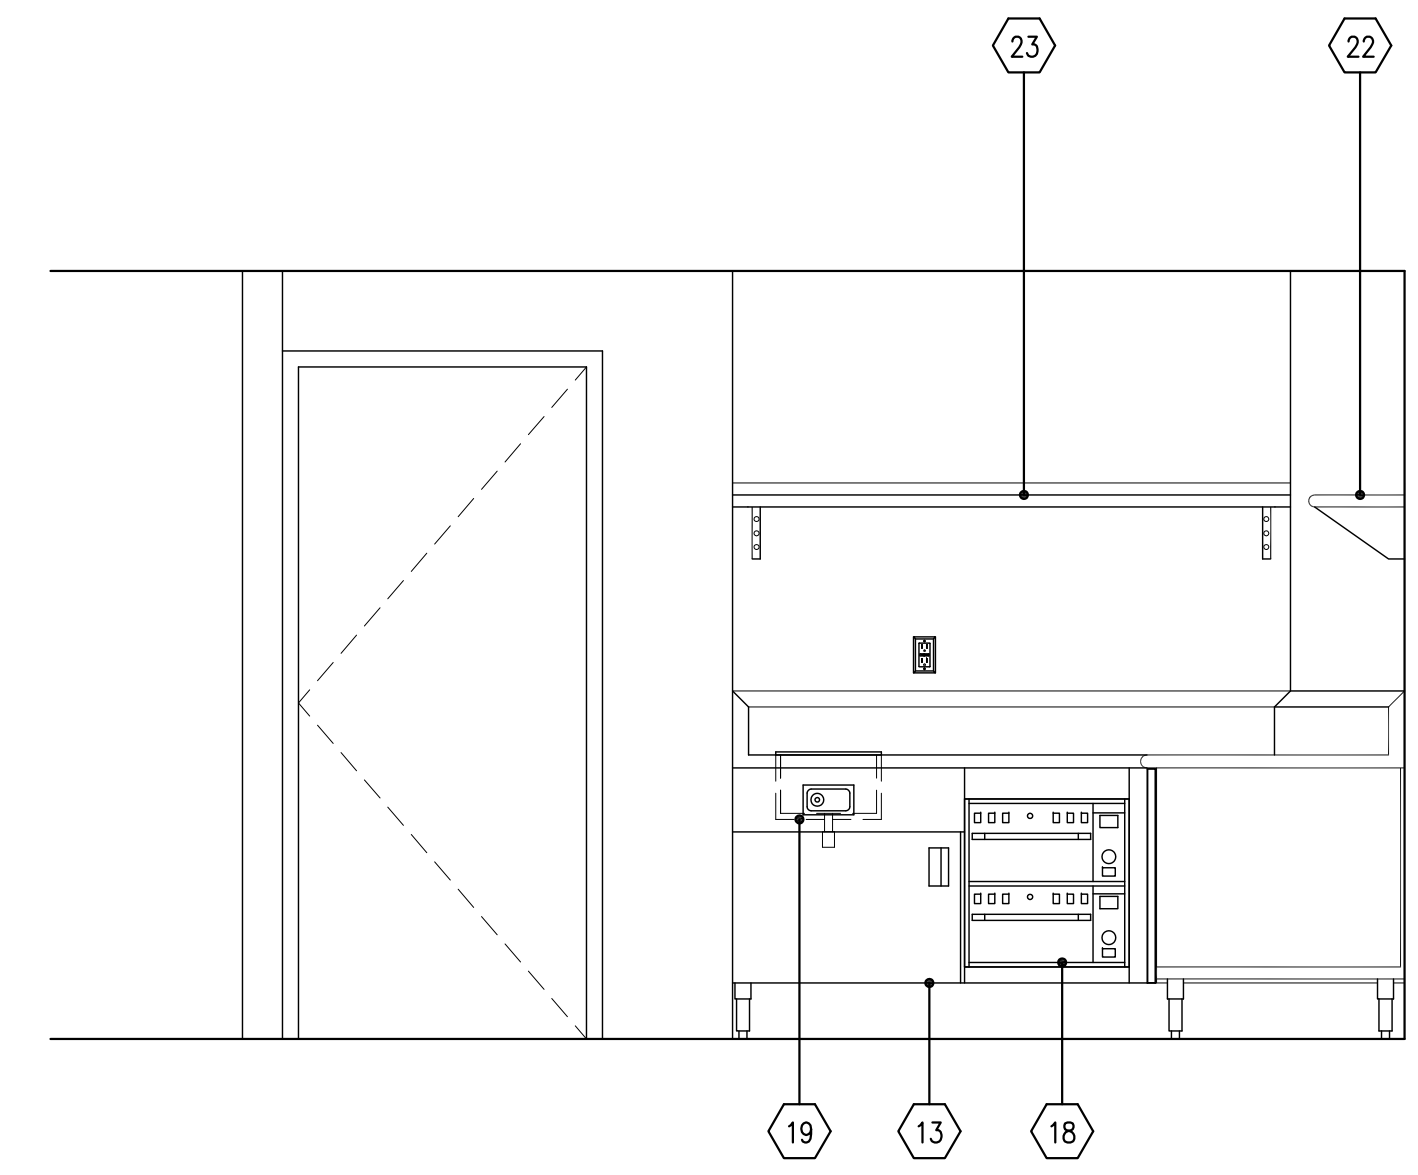


3.0B BEVERAGE/SERVICE COUNTER
 FS1.6 SCALE: 1/2" = 1'-0"

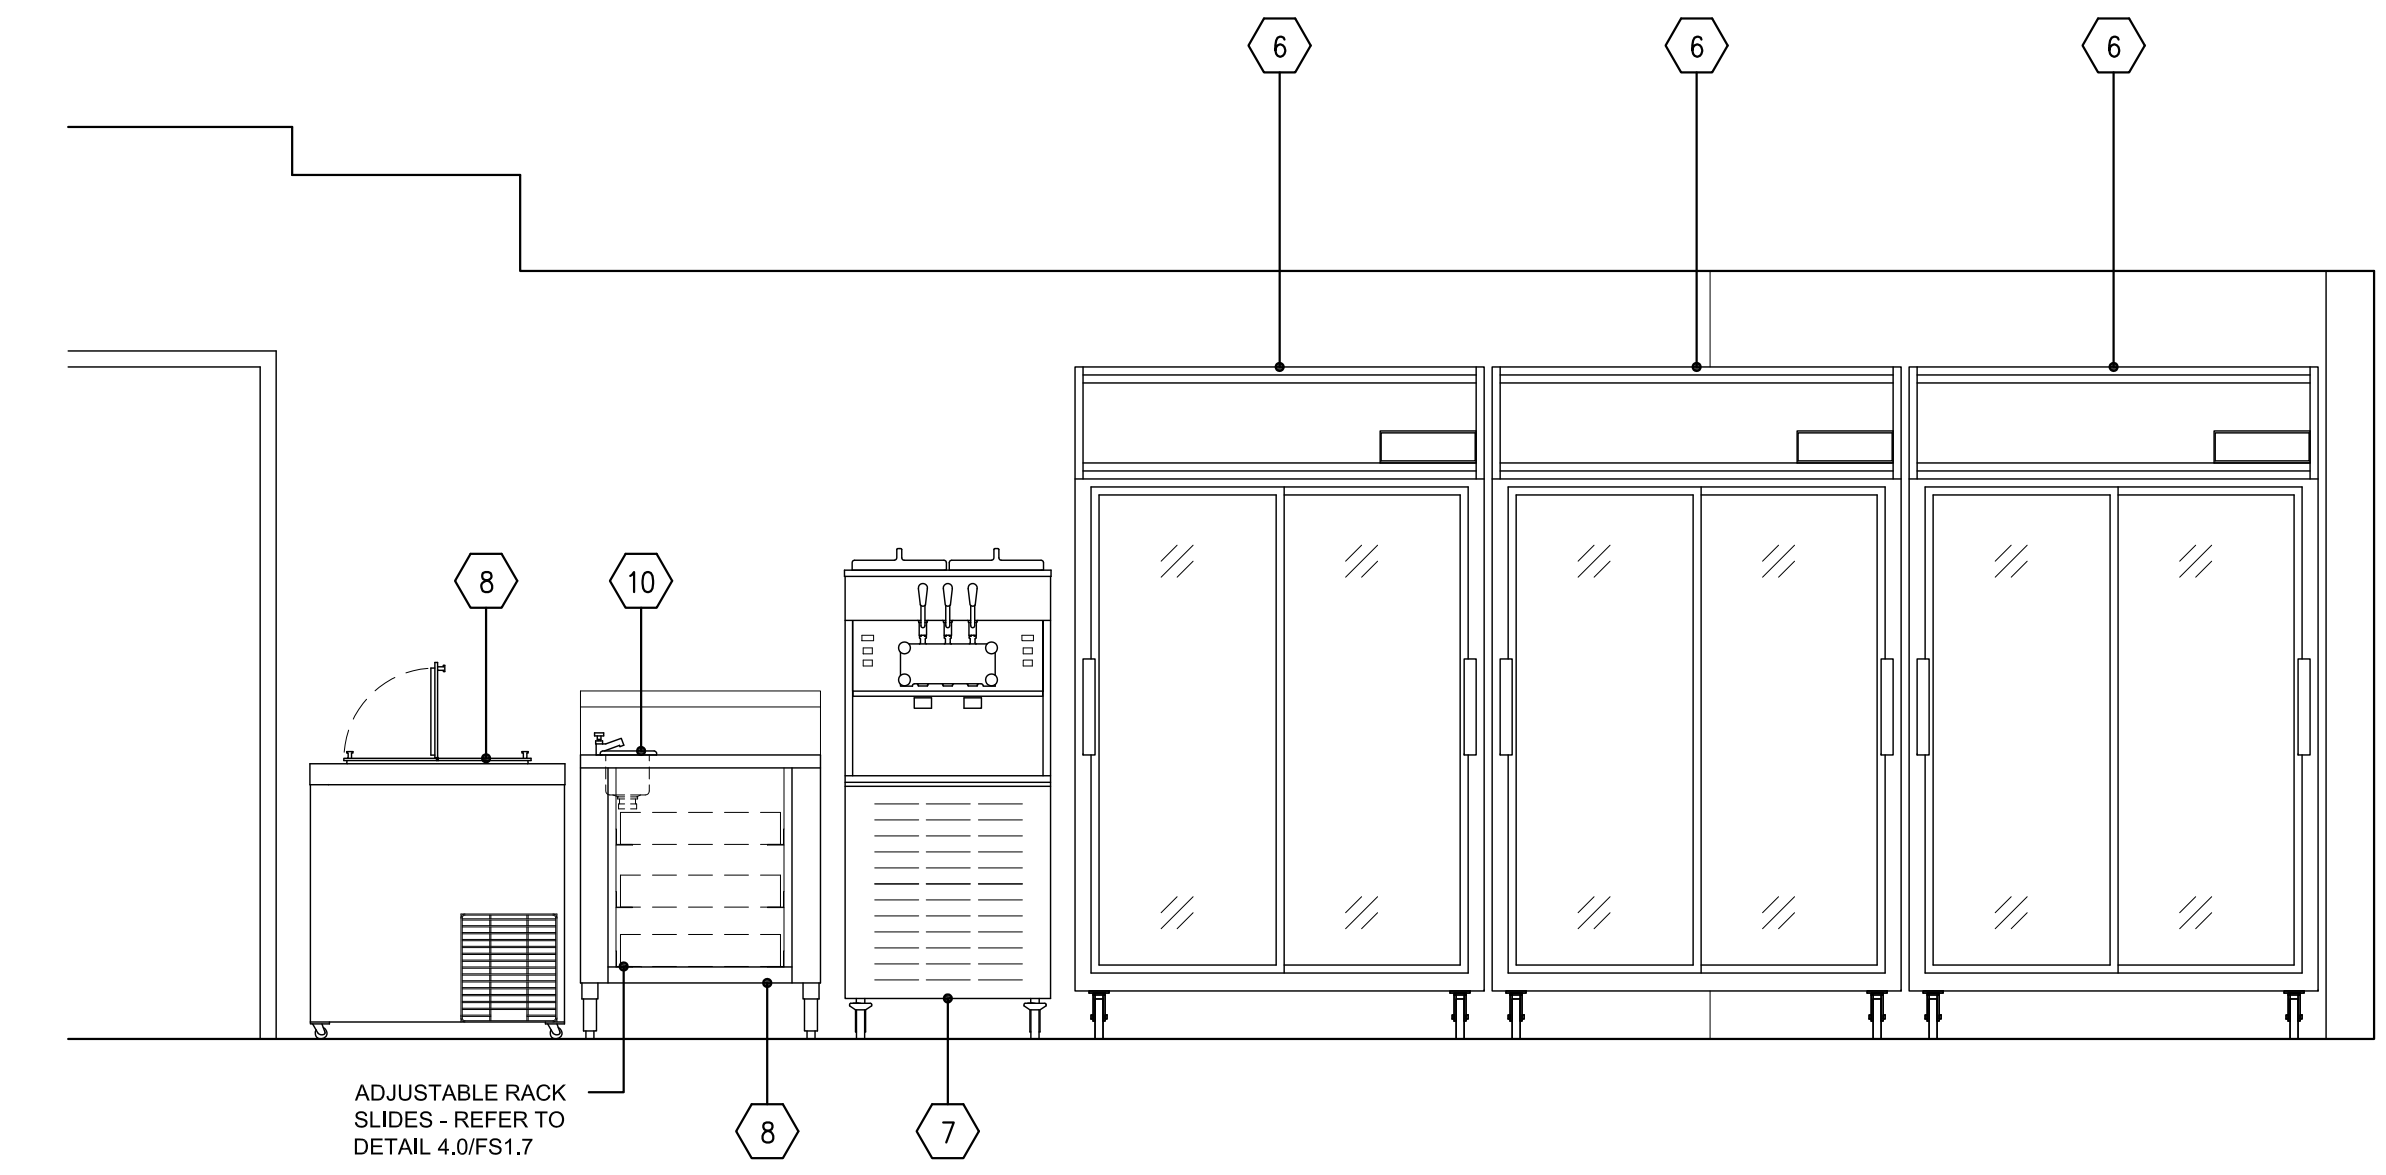

3.0C REFRIGERATORS & SOFT-SERVE STATION
 FS1.6 SCALE: 1/2" = 1'-0"

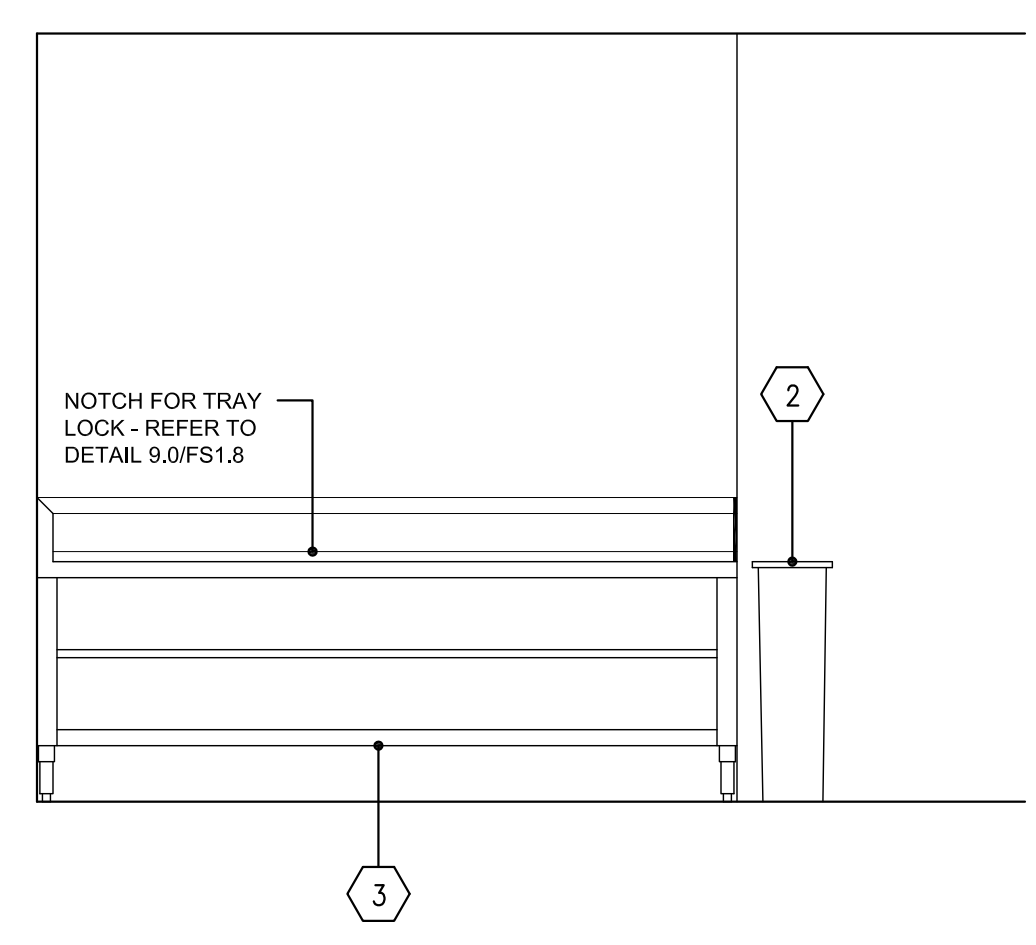

4.0 TRAY COUNTER
 FS1.6 SCALE: 1/2" = 1'-0"

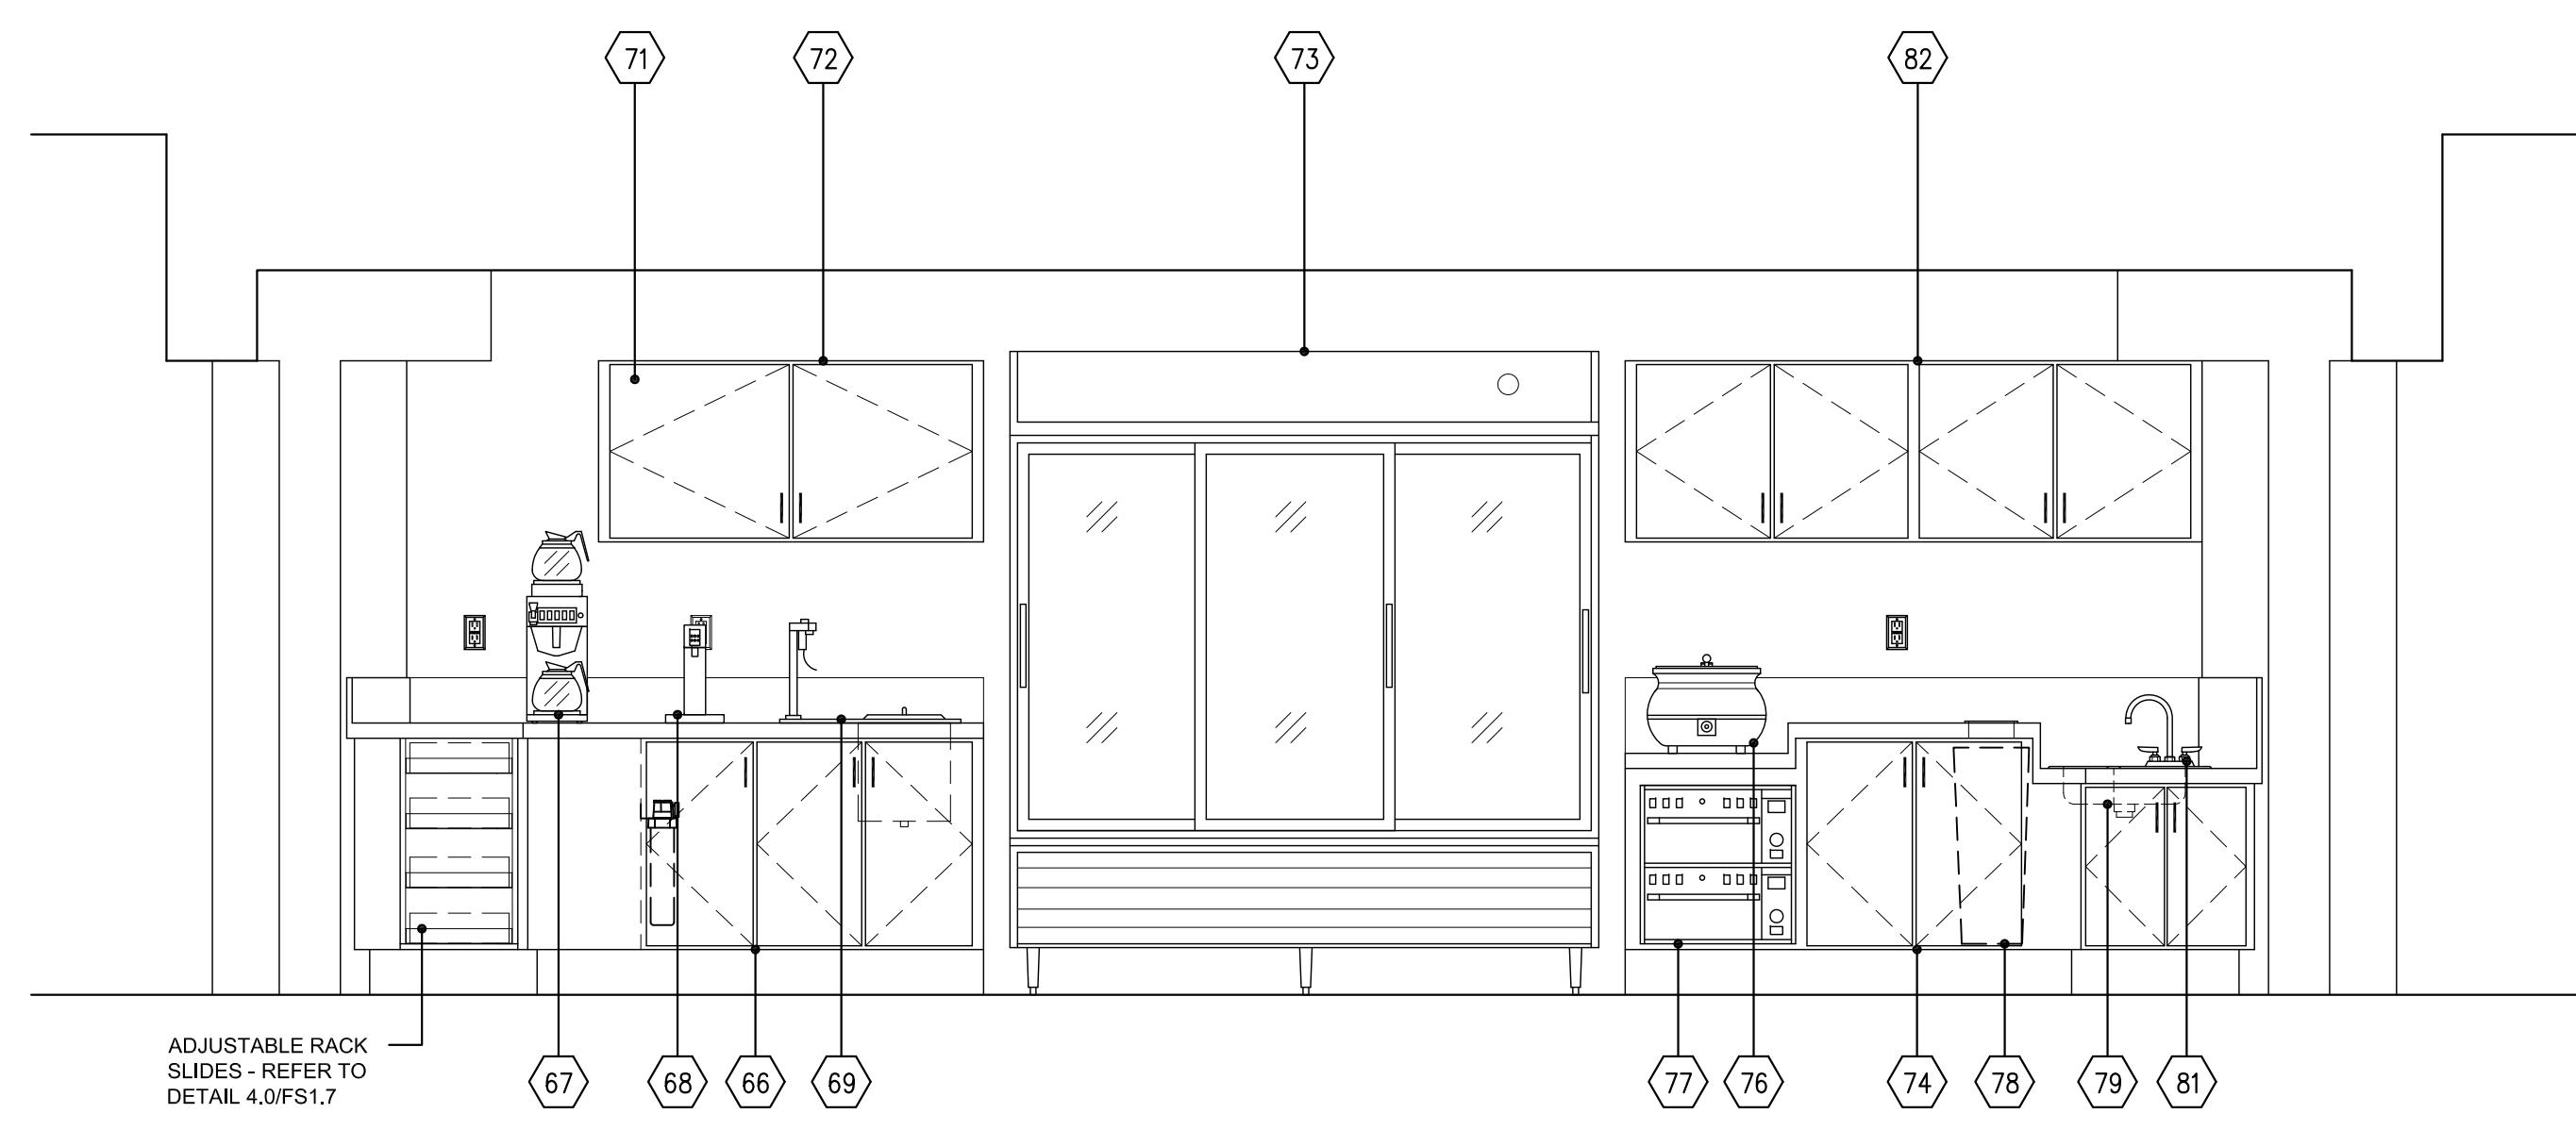

5.0 BEVERAGE & SERVICE STATIONS
 FS1.6 SCALE: 1/2" = 1'-0"

DEVELOPED IN ASSOCIATION WITH:

INNOVATIVE FOODSERVICE DESIGN TEAM
 11101 NORTH 46TH STREET TAMPA, FL 33617 USA

THE DRAWINGS AND THE RELATED INFORMATION CONTAINED HEREIN IS THE PROPERTY OF INNOVATIVE FOODSERVICE DESIGN TEAM AND SHALL NOT BE USED ON ANY WORK, IN WHOLE OR IN PART, EXCEPT BY WRITTEN AGREEMENT WITH INNOVATIVE FOODSERVICE DESIGN TEAM. UNAUTHORIZED REPRODUCTION OR USE OF THE DRAWING, OR ANY PART THEREOF, IS STRICTLY PROHIBITED. ALL RIGHTS ARE RESERVED. THIS DRAWING IS AN INSTRUMENT OF SERVICE AND REFERENCE FOR OTHER CONTRACTS. ALL FIELD DIMENSIONS AND SITE CONDITIONS MUST BE VERIFIED. ALL DIMENSIONS ARE FROM FINISHED FLOOR AND WALLS UNLESS OTHERWISE NOTED. ALL UTILITY REQUIREMENTS MUST BE VERIFIED WITH ACTUAL EQUIPMENT PROVIDED. REFER TO ARCHITECTURAL AND/OR ENGINEERING DRAWINGS FOR PANEL SIZES AND LOCATIONS. OFF TO GO DRAWING FLOOR FINISH, MECHANICAL EQUIPMENT, GREASE TRAP, AND OTHER SIMILAR ITEMS OR INFORMATION.

ALL PLUMBING AND ELECTRICAL CONNECTIONS SHALL BE BY OTHERS AND ARE EXCLUDED FROM THE FOODSERVICE EQUIPMENT CONTRACTOR'S SCOPE OF WORK. MECHANICAL EQUIPMENT AND DUCTWORK SHALL BE BY OTHERS UNLESS OTHERWISE NOTED ON DRAWINGS OR IN THE WRITTEN SPECIFICATIONS.

VERIFY THE SCALE OF THE DRAWING TO ENSURE ACCURACY AS PLOTTING OR REPRODUCTION AT A DIFFERENT SCALE THAN THE SCALE SHOWN MAY LEAD TO DIMENSIONAL INACCURACY.

© COPYRIGHT 2010
 INNOVATIVE FOODSERVICE DESIGN TEAM
 ALL RIGHTS RESERVED