




1 #197 FURNITURE PLAN
SCALE: 1/8" = 1'-0"

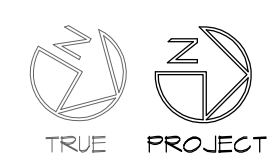

4 ACCESSIBLE LAMINATE P.O.S.
SCALE: 1" = 1'-0"

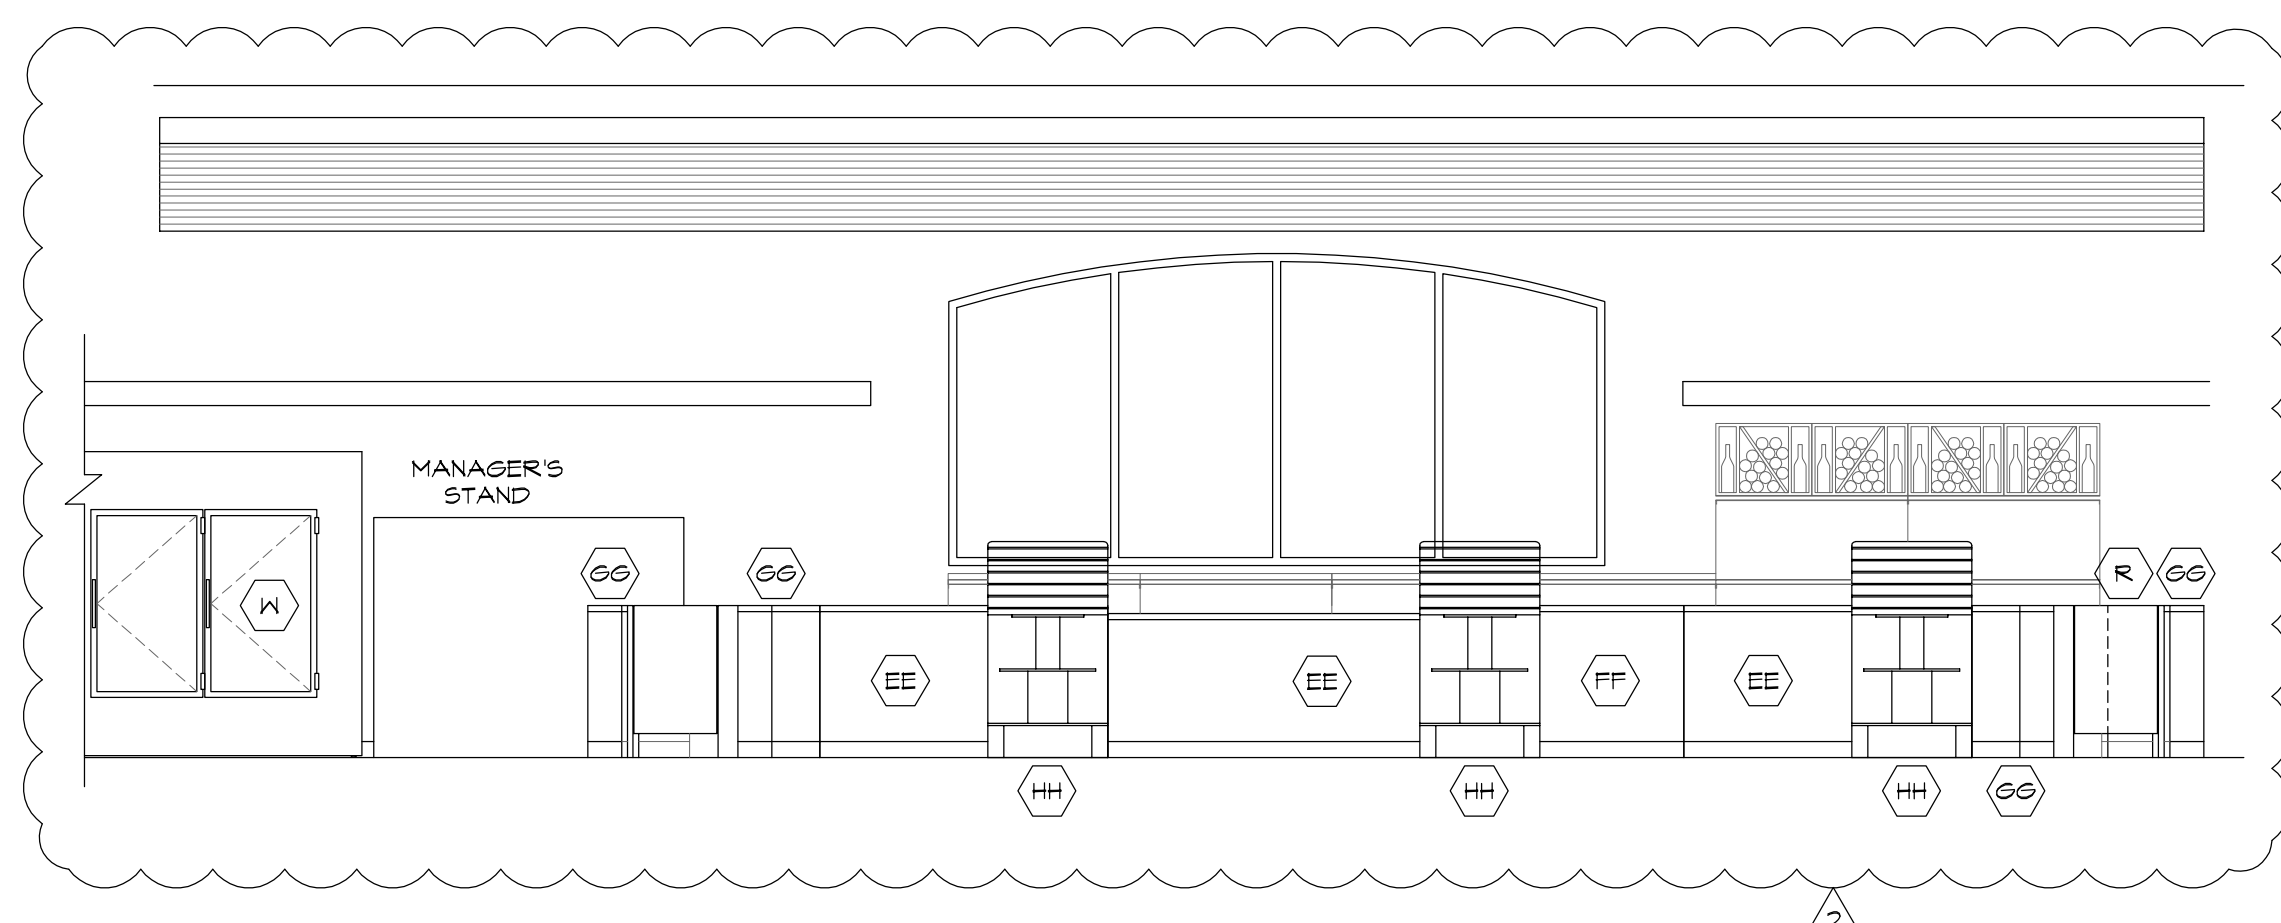

2 P.O.S. ELEVATION
SCALE: 1/4" = 1'-0"

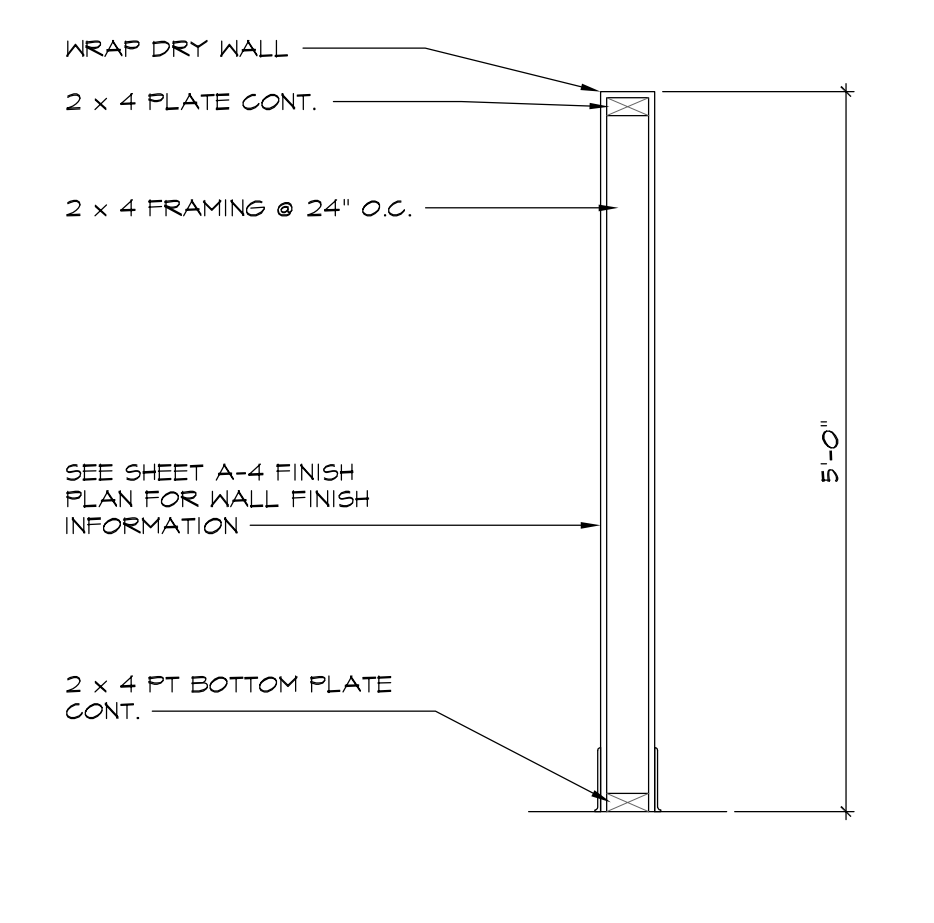

3 MANAGER STAND WALL DETAIL
SCALE: 3/4" = 1'-0"

FURNITURE / EQUIPMENT SCHEDULE

ALL FURNITURE LISTED ABOVE TO BE PROVIDED BY OWNER AND INSTALLED BY CONTRACTOR, U.N.O.

MARK	EQUIPMENT	MANUFACTURER	MODEL NUMBER	FINISH	QTY	NOTE	REMARKS
A	WALL SHELVING	LOZIER CORPORATION	WS 4 84 25 LB S CBF	CHR OL6 N36 M N36 S N OL6	22		7'-0" T x 4'-0" W
B	WALL SHELVING	LOZIER CORPORATION	WS 2 84 25 LB S CBF	CHR OL6 N36 M N36 S N OL6	5		7'-0" T x 2'-0" W
C	CORNER SHELVING	LOZIER CORPORATION	1C 84 25 LB S CBF	CHR OL6 N36 M N36 S N OL6	0		7'-0" T x 13" W @ FRONT
D	WALL SHELVING END PANEL	LOZIER CORPORATION	EP 84 25 LB	LM-01	19		7'-0" T
E							
F	WALL SHELVING	LOZIER CORPORATION	WS 4 48 25 LB S CBF	CHR OL6 N36 M N36 S N OL6	22		4'-0" T x 4'-0" W
G	WALL SHELVING	LOZIER CORPORATION	WS 2 48 25 LB S CBF	CHR OL6 N36 M N36 S N OL6	0		4'-0" T x 2'-0" W
H	WALL SHELVING END PANEL	LOZIER CORPORATION	EP 48 25 LB	LM-01	1		4'-0" T
I							
J	ISLAND SHELVING	LOZIER CORPORATION	IS 4 54 25 25 LB S CBF	CHR OL6 N36 M N36 M N36 S N OL6 S N OL6	84		4'-6" T x 4'-0" W
K	ISLAND END DISPLAY	LOZIER CORPORATION	CED 4 54 25 LB S M M	OL6 N36 OL6	38		4'-6" T x 4'-0" W
L	ISLAND SHELVING	LOZIER CORPORATION	IS 4 48 16 16 LB S CBF	CHR OL6 N36 M N36 M N36 S N OL6 S N OL6	0		4'-0" T x 4'-0" W
M	ISLAND END CAPS	ABC LIQUORS, INC.	N/A		0		4'-0" T
N	WINE DISPENSING SYSTEM	NAPA TECHNOLOGIES			2		
O	DISPLAY PLATFORM	ABC LIQUORS, INC.	N/A		16		
P	SHELVING	LOZIER CORPORATION	WS 4 36 16 LB S CBF	CHR OL6 N36 M N36 S N OL6	4		4'-6" T
Q	FOUR WAY DISPLAYER	LOZIER CORPORATION	FWD 54 24 D SM	LM-01 N36 OL6 N36 OL6 CHR	3		
R	GIFT CENTER	ABC LIQUORS, INC.	N/A		1		
S	MOBILE WINE STAND	ABC LIQUORS, INC.	N/A		0		
T	WROUGHT IRON BASKET STAND	EAGLE EMPORIUM	BASKET STAND LARGE		1		65" T W/ (8) 6" ARMS
U	CIRCULAR MERCHANDISER	WINE CELLAR INNOVATIONS	FPUGIRM (BASE) W/ FPOTOP (TOP)		0		
V	ICE MERCHANDISER	LEER	#40		1		78 1/2" H x 50 1/2" W x 30" D
W	3 DOOR WINE COOLER	HUSMANN	ARV-01050		1		79 1/4" H x 86" W x 28 13/16" D
X	LOCKABLE WINE CABINET	-	-		0		
Y	LOCKABLE COGNAC CABINET	-	-		0		48" W x 30 5/8" D x 42 7/8" H 48" W x 21" D RETAIL AREA
Z	CHEESE COOLER	HUSMANN	SHM-4		1		
AA							
BB	TIDEL SAFE	TIDEL	N/A		1		W/ BASE PLATE
CC	FILE CABINET	N/A	N/A		1		TO BE LOCATED NEXT TO MANAGER STAND
DD	MANAGER / I.S.P. STAND	ABC LIQUORS, INC.	N/A		1		
EE	72" x 58" P.O.S. COUNTER	ABC LIQUORS, INC.	N/A		4		
FF	72" x 56" P.O.S. COUNTER	ABC LIQUORS, INC.	N/A		1		
GG	P.O.S. COUNTER CORNER	ABC LIQUORS, INC.	N/A		4		
HH	P.O.S. DISPLAY SHELF	ABC LIQUORS, INC.	N/A		3		
II	REGISTER	IBM	N/A		3		
JJ	SHOPPING CART CORAL	ABC LIQUORS, INC.	N/A		1		
KK							
LL	FIRE EXTINGUISHER	KIDDE	PRO 340 - 21005782		5		UL RATED 3-A, 40-B, C
MM	CUSTOM WINE DISPLAY CABINET	ABC LIQUORS, INC.	N/A				FIELD VERIFY ALL DIMS PRIOR TO FABRICATION
NN	CUSTOM WOOD DISPLAY CABINET	ABC LIQUORS, INC.	N/A				
OO	WIDE SPAN SHELVING	LOZIER CORPORATION	WSU 18 144 RE U GRV		25		LOCATED IN STORAGE ROOM
PP	WIDE SPAN SHELVING	LOZIER CORPORATION	WSU 24 144 RE U GRV		0		LOCATED IN STORAGE ROOM
QQ	WALK-IN COOLER	KYSOR	17 ACCESS DOORS 1 SERVICE DOOR		1		
RR	LADDER RACK	BILCO	N/A		1		30" x 36" HATCH W/ LADDER LOCATED IN STORAGE ROOM
SS	ICE CUBER	HOSHIZAKI	1200 SAE B-100 BIN		0		SELF CONTAINED
TT	SOAP DISPENSER	N/A	N/A		3		
UU	PAPER TOWEL DISPENSER	N/A	N/A		1		
VV	AUTOMATIC HAND DRYER	EXCEL DRYER, INC.	XLERATOR SERIES, MODEL XL-W		2		
WW	BRAILLE RESTROOM ID SIGN	N/A	N/A		2		MOUNTED 60" A.F.F. TO CTR.
XX							
YY							
ZZ							

G-1 PROVIDED AND INSTALLED BY CONTRACTOR.
G-2 PROVIDED BY OWNER INSTALLED BY CONTRACTOR.
G-3 PROVIDED AND INSTALLED BY OWNER.

REVISIONS BY

BUILDING DEPT REVISION 4-5-10	MCM
OWNER REVISION 7-27-10	S.R.R.

ARTERBURY ARCHITECTS, INC.
AA 26000718
1009 MAITLAND CENTER COMMONS BLVD
(SUITE 216) MAITLAND, FL. 32751
TEL: (407) 774-2233
FAX: (407) 774-7377

ABC LIQUORS, INC.
8989 S. ORANGE AVE. - ORLANDO, FLA. 32809
ABC STORE NO. 197
PALM COAST, FL.

FURNITURE PLAN

DRAWN:	M. MAISCO
CHECKED:	S. RIVERA
DATE:	5-15-09
SCALE:	AS NOTED
JOB No:	197
SHEET	

A-7