


OLD KINGS ROAD

PALM COAST PARKWAY

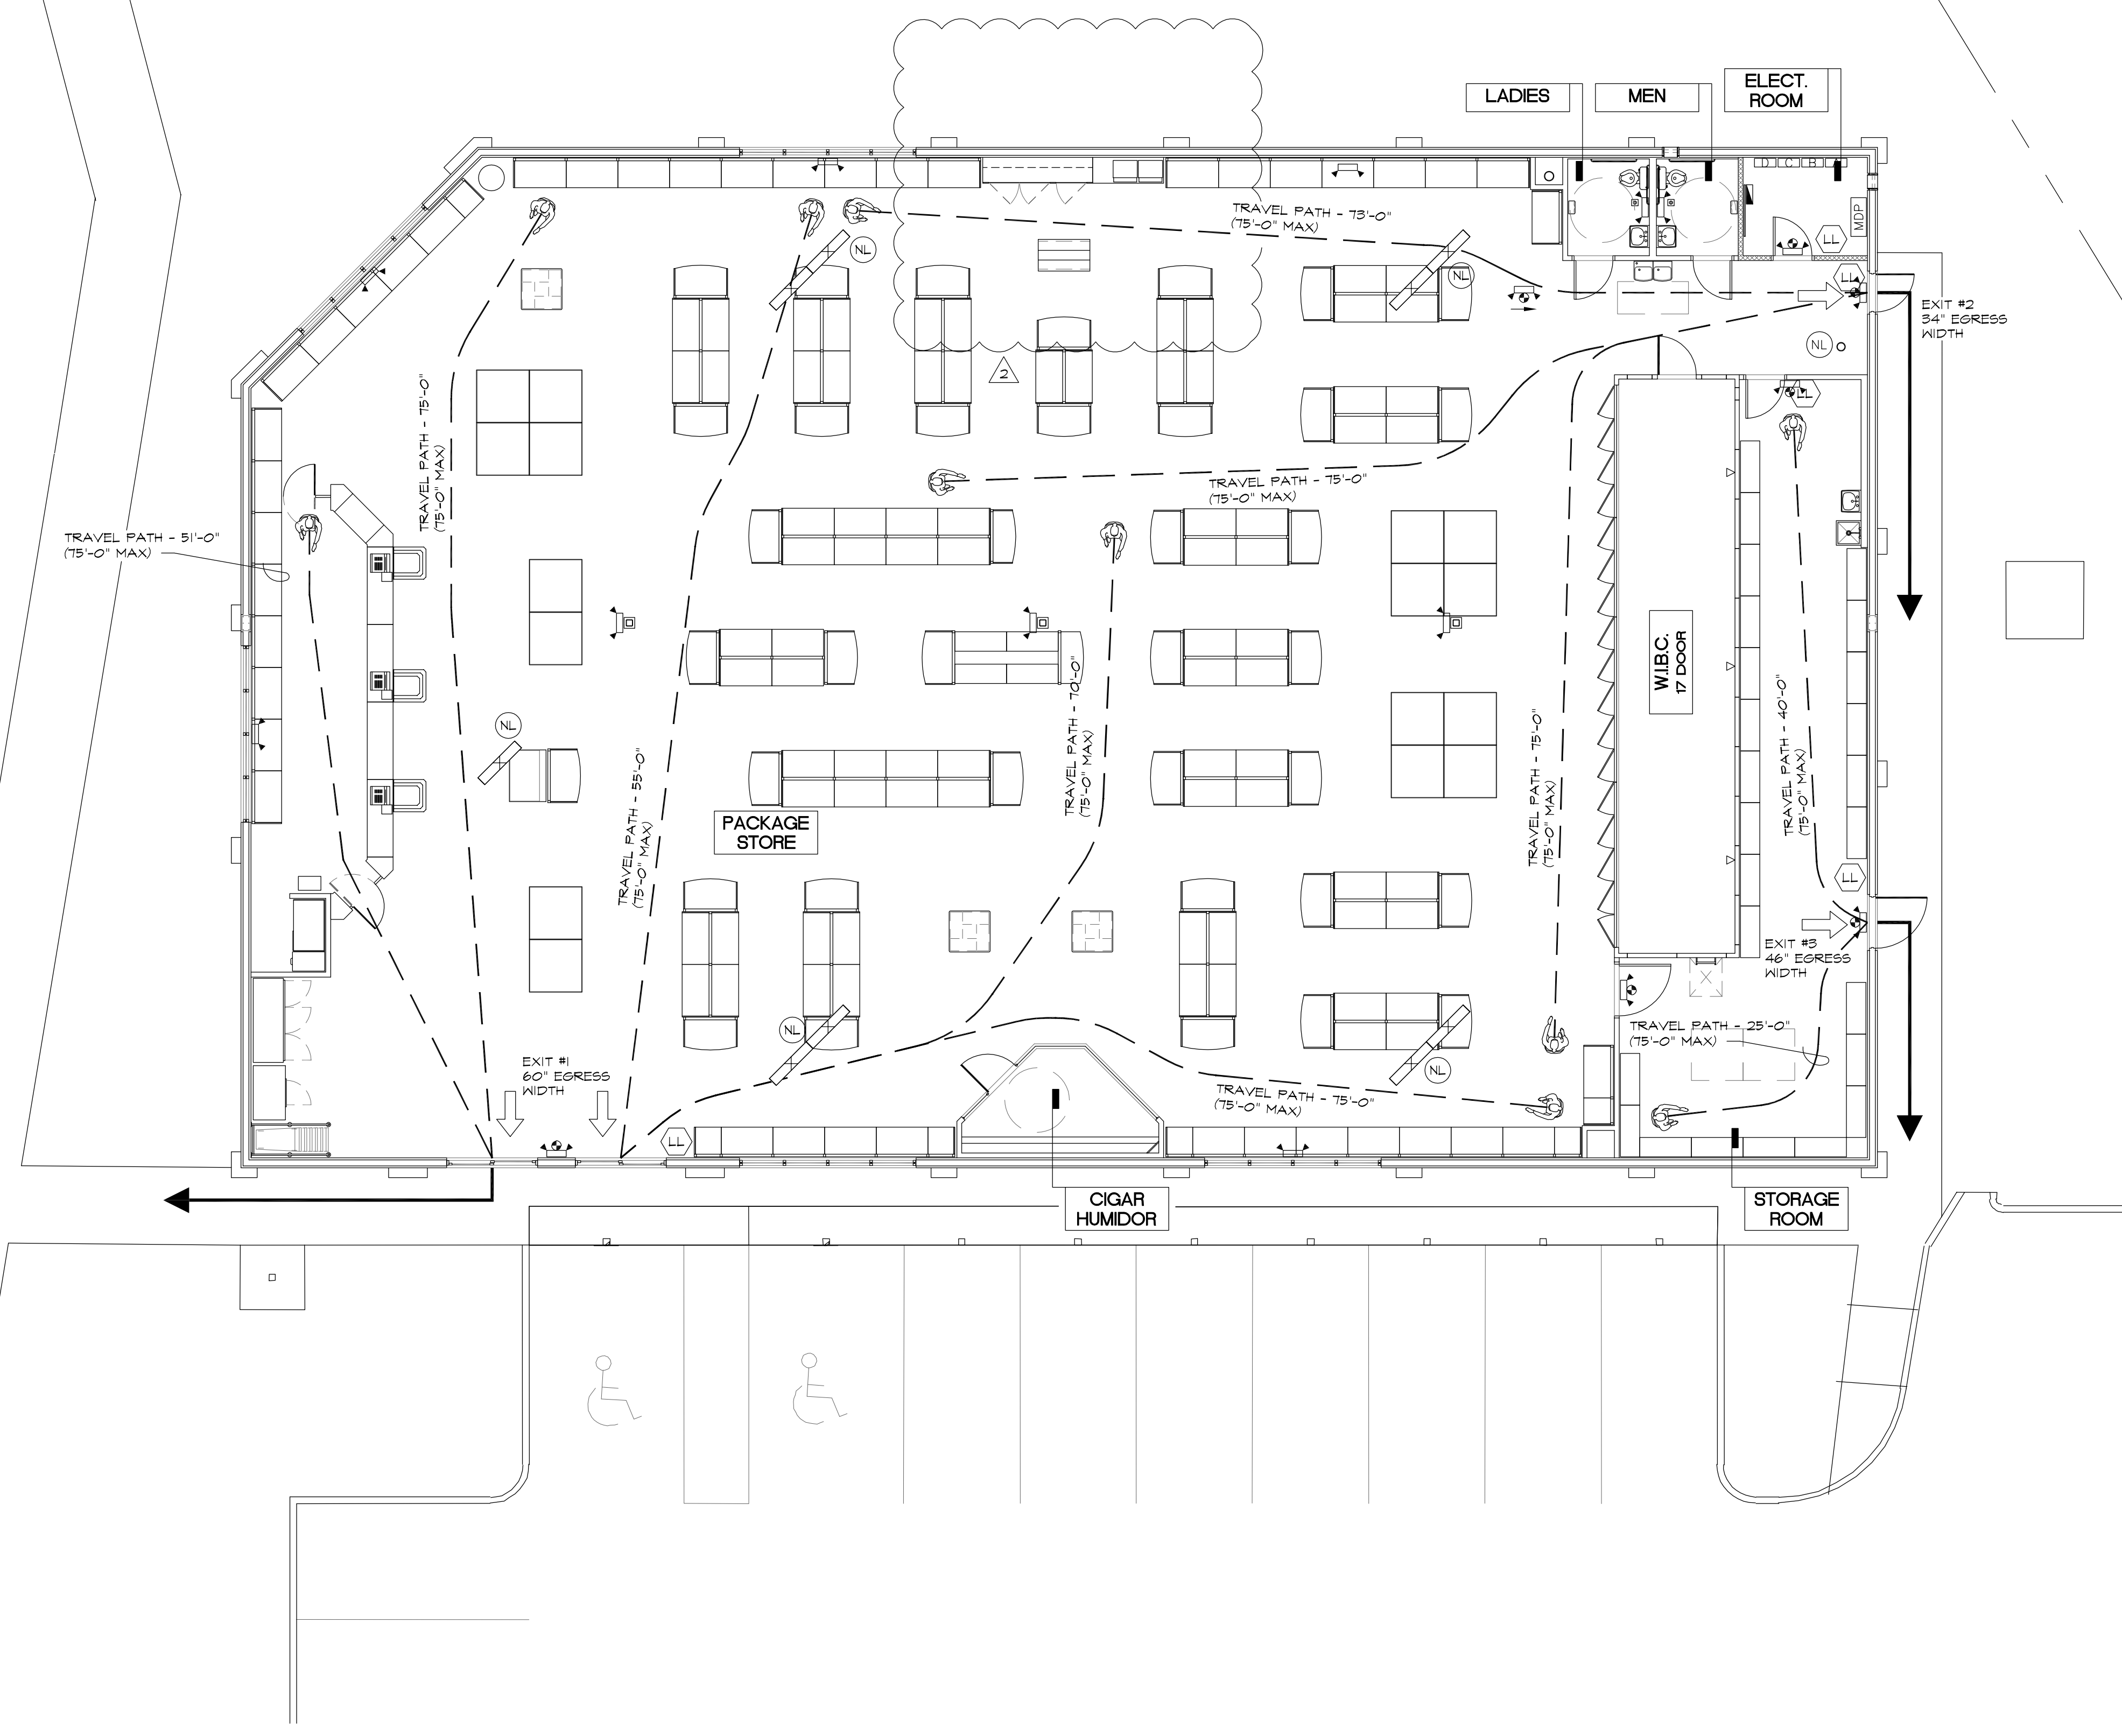

LIFE SAFETY NOTES:

1. 75' MAX TRAVEL DISTANCE TO AN EXIT PER FFPC (NFPA 101)
2. CORRIDOR WIDTH, 44" MIN. (F.B.C. 1016.2)
3. DEAD END CORRIDOR: 20' MAX PER F.B.C. 1008.1.1 AND PER FFPC (NFPA 101)
4. AUTOMATIC DOORS W/ BREAK-OUT PANELS 92" EGRESS WIDTH

LIFE SAFETY SCHEDULE:

- NL NIGHT LIGHT WITH EMERG. BALLAST, TYP. REFER TO ELECTRICAL SHEETS FOR ADD. INFO.
- FIRE EXTINGUISHER TYP. REFER TO FURNITURE PLAN (A-6) FOR ADD. INFO.
- EMERGENCY EXIT LIGHT WITH BATTERY BACKUP REFER TO ELECTRICAL SHEETS FOR ADD. INFO.
- EMERGENCY LIGHT WITH BATTERY BACKUPREFER TO ELECTRICAL SHEETS FOR ADD. INFO.
- EMERGENCY LIGHT WITH REMOTE BATTERY BACKUPREFER TO ELECTRICAL SHEETS FOR ADD. INFO.

REVISIONS	BY
BUILDING DEPT REVISION 4-4-04	MCM
OWNER REVISION 1/28/10	S.R.R.

ARTERBURY ARCHITECTS, INC.
 A A 26000718
 1009 MAITLAND CENTER COMMONS BLVD
 (SUITE 216) MAITLAND, FL. 32751
 TEL: (407) 774-2233
 FAX: (407) 774-7377

ABC LIQUORS, INC.
 8989 S. ORANGE AVE. - ORLANDO, FLA. 32809
ABC STORE NO. 197
 PALM COAST, FL

DRAWN:	M. MAISCO
CHECKED:	S. RIVERA
DATE:	5-15-04
SCALE:	AS NOTED
JOB No:	197
SHEET	

LIFE SAFETY PLAN
 SCALE: 1/8" = 1'-0"

LIFE SAFETY PLAN

A-8