

REVISIONS	BY:
△ CITY OF PALM COAST COMMENTS	CKS
△ CITY OF PALM COAST COMMENTS	CKS





ABC LIQUORS, INC.
 898 S ORANGE AVE - ORLANDO, FLA 32824
 ABC FINE WINE & SPIRITS STORE NO. 197
 OLD KINGS ROAD NORTH, PALM COAST, FLORIDA 32137

JOHN C. KELLY, P.E.
 FLORIDA P.E. #44011

DRMP
 ENGINEERS • SURVEYORS • PLANNERS • SCIENTISTS
 941 Lake Baldwin Lane - Orlando, Florida 32814
 Phone: 407.896.0594 Fax: 407.896.4836
 Florida Certificate of Authorization No. 2648

REVISIONS	BY:
△ CITY OF PALM COAST COMMENTS	CKS
△ CITY OF PALM COAST COMMENTS	CKS

SIGNING AND MARKING PLAN

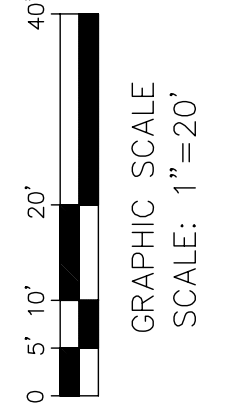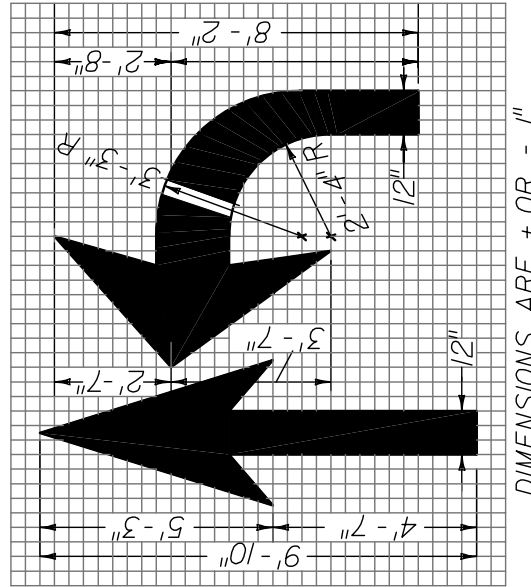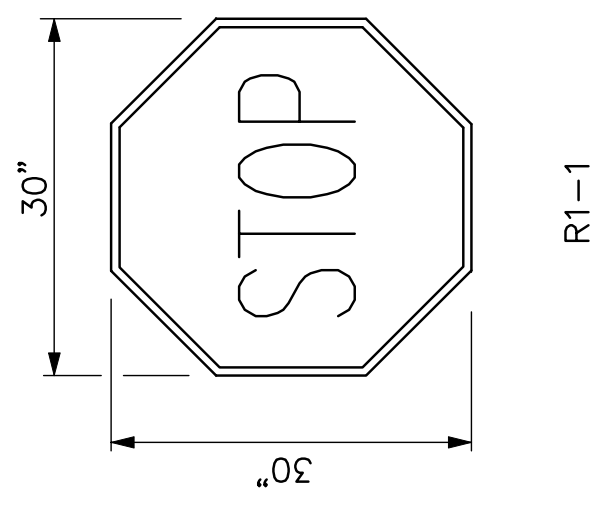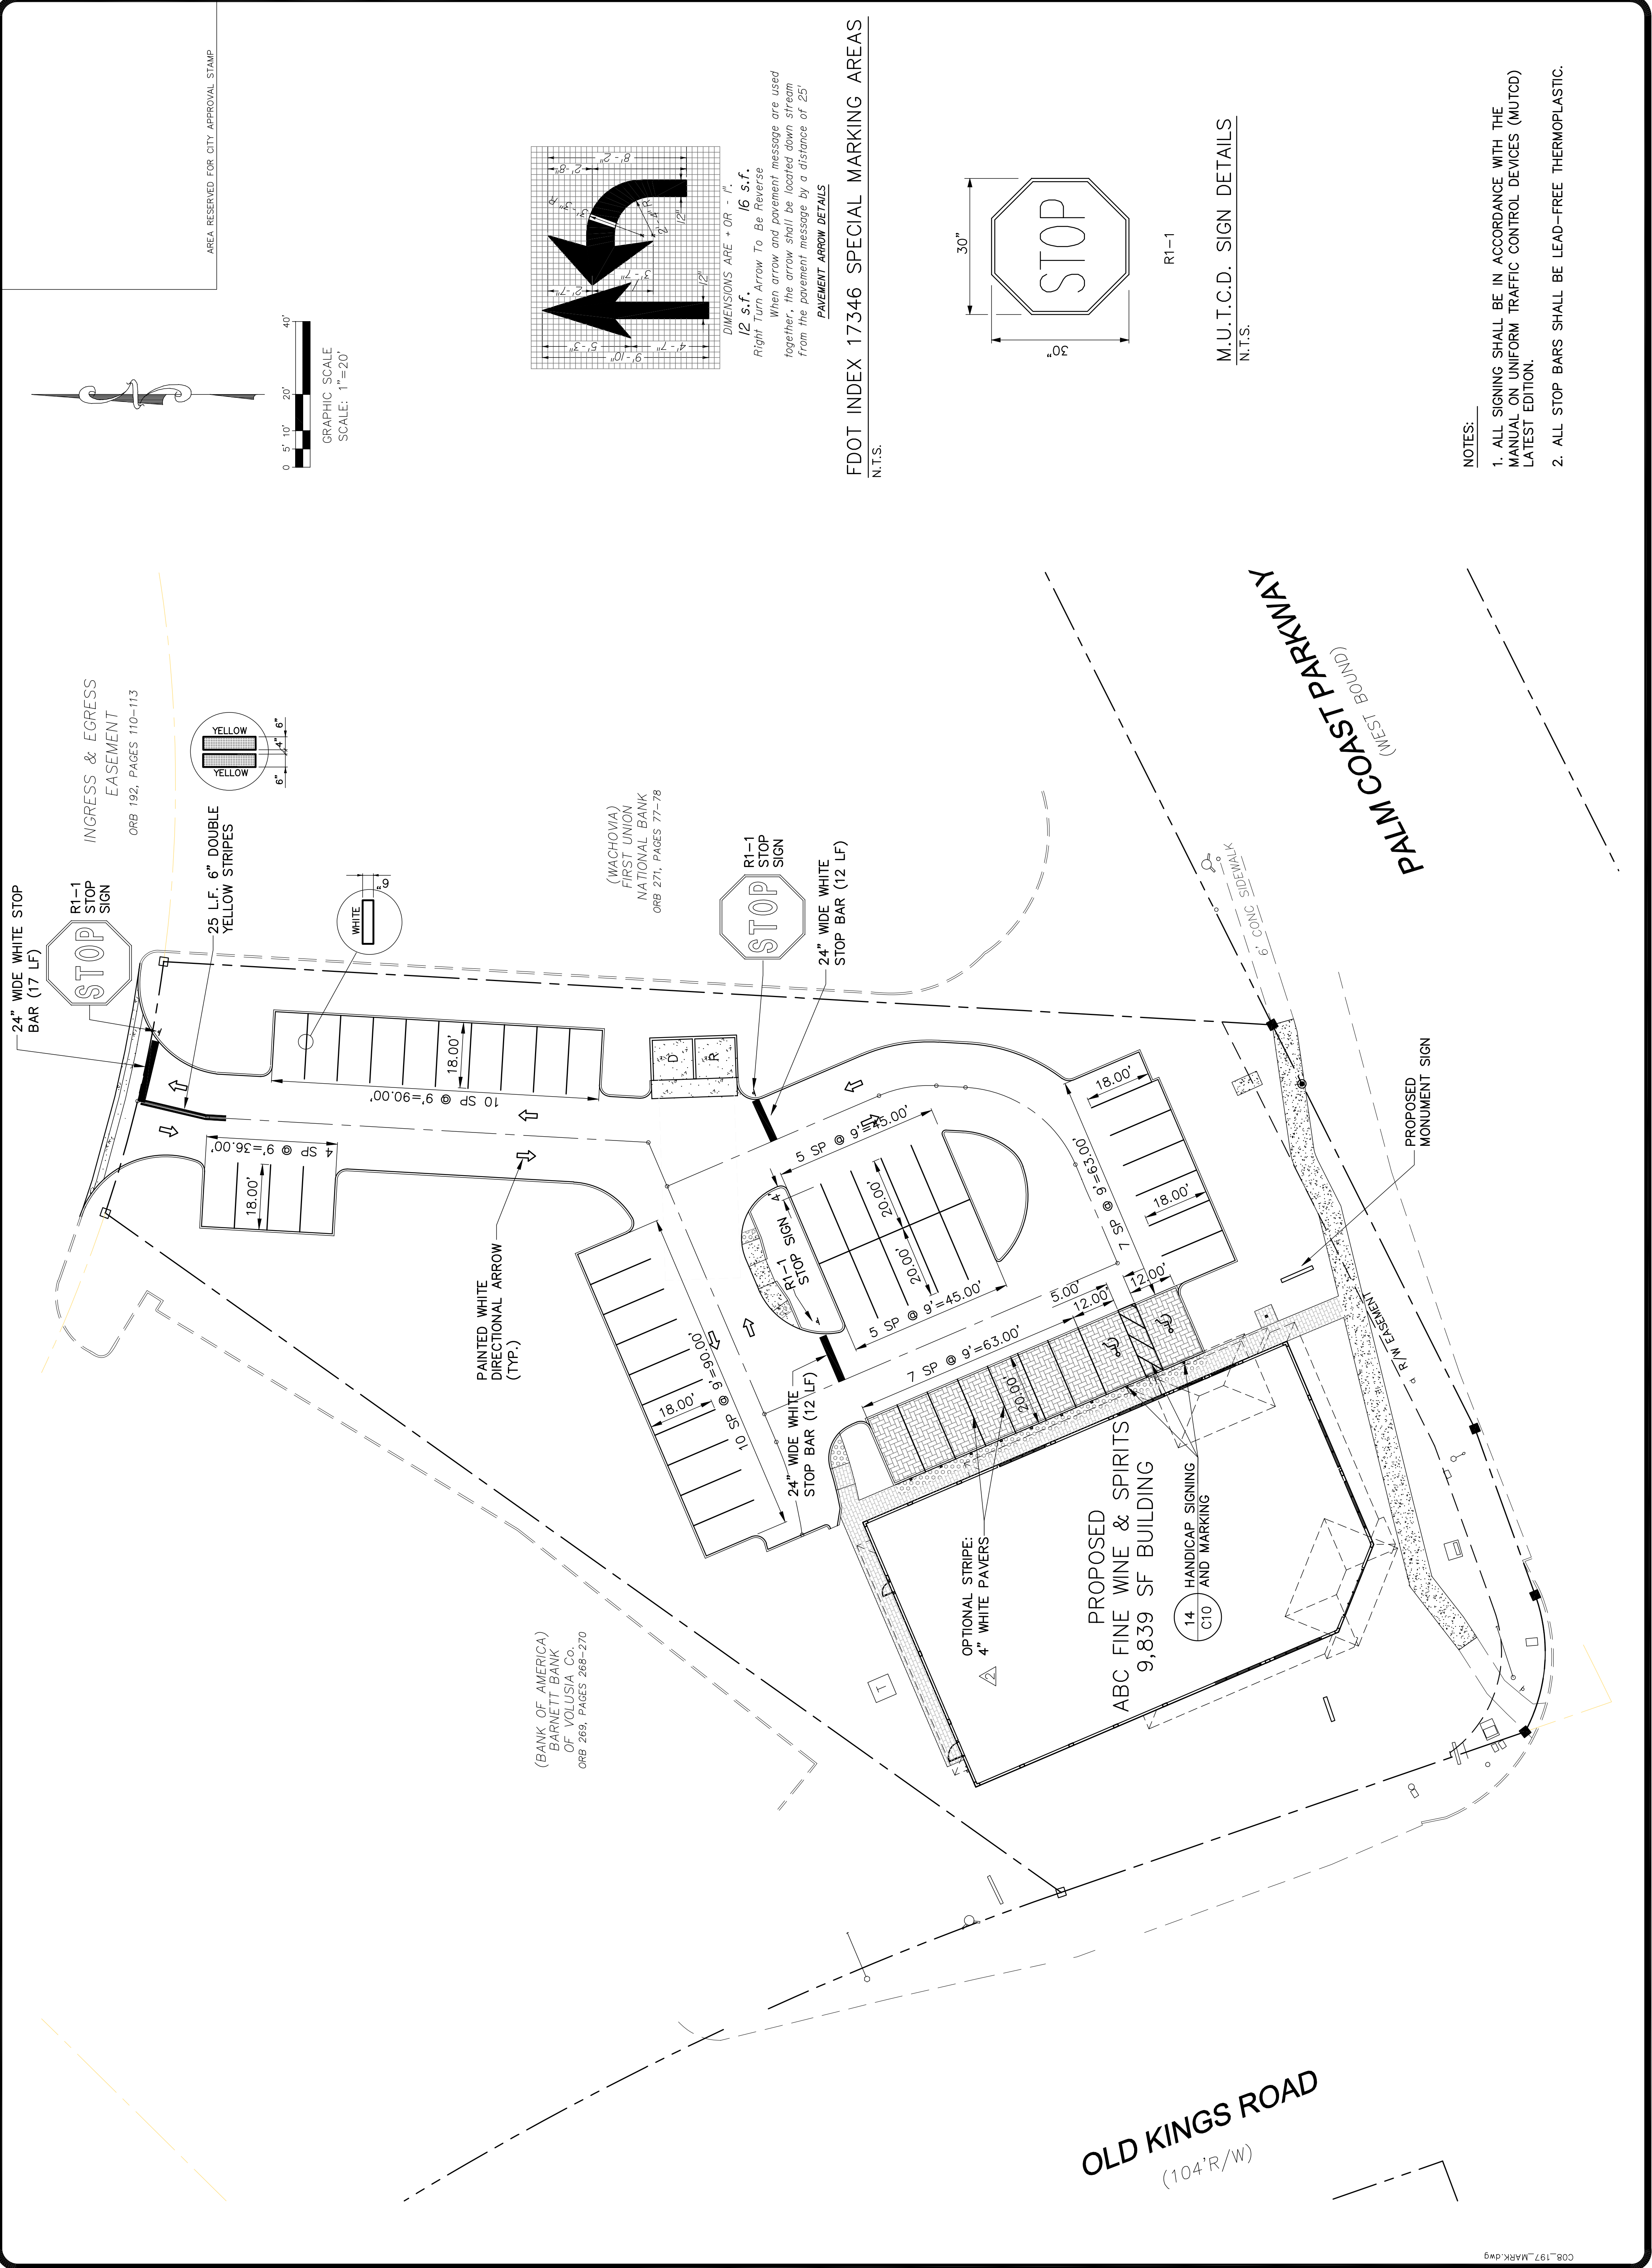


- NOTES:
1. ALL SIGNING SHALL BE IN ACCORDANCE WITH THE MANUAL ON UNIFORM TRAFFIC CONTROL DEVICES (MUTCD) LATEST EDITION.
 2. ALL STOP BARS SHALL BE LEAD-FREE THERMOPLASTIC.

FDOT INDEX 17346 SPECIAL MARKING AREAS
 N.T.S.

M.U.T.C.D. SIGN DETAILS
 N.T.S.

AREA RESERVED FOR CITY APPROVAL STAMP

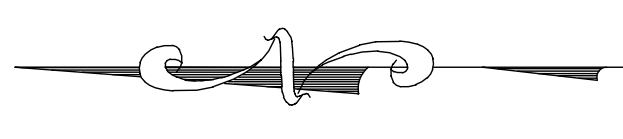

25
 08