

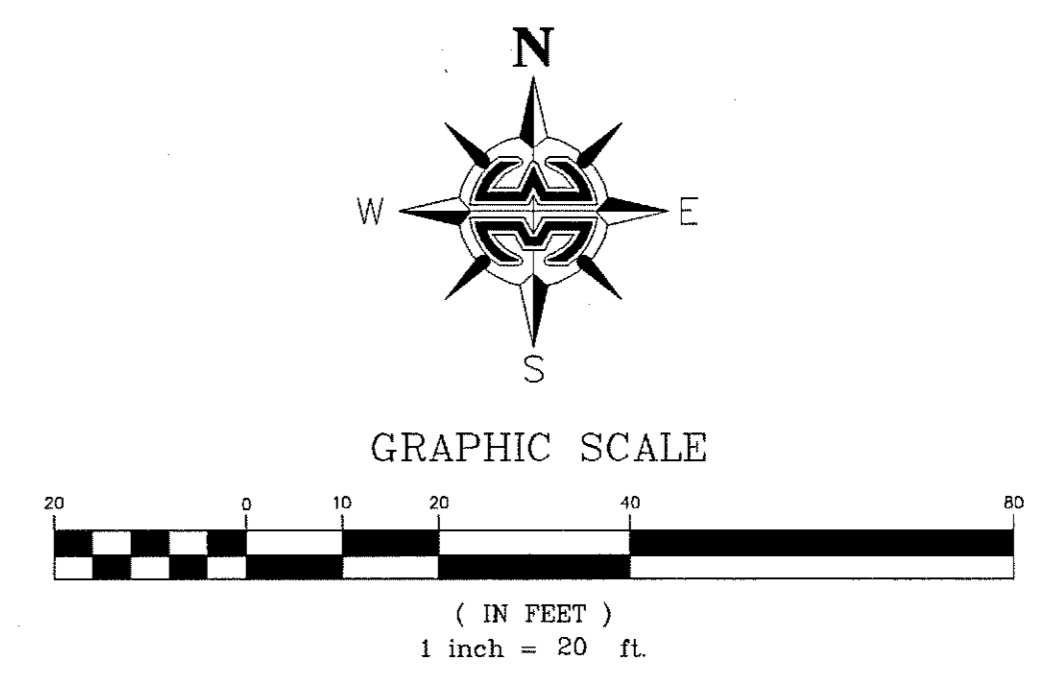



20th STREET (S.R. 60)
VARIABLE WIDTH PUBLIC RIGHT-OF-WAY

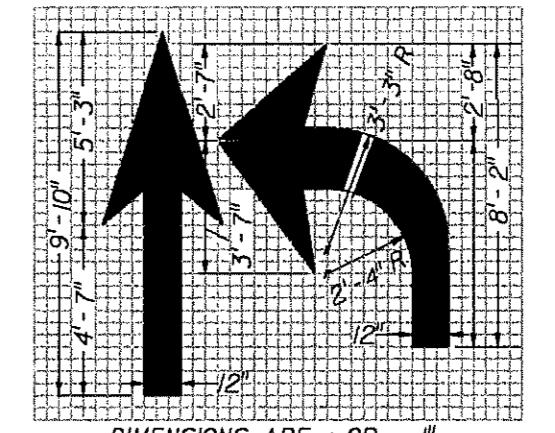


REVISIONS	BY
△ I.R.C. COMMENTS	CKS

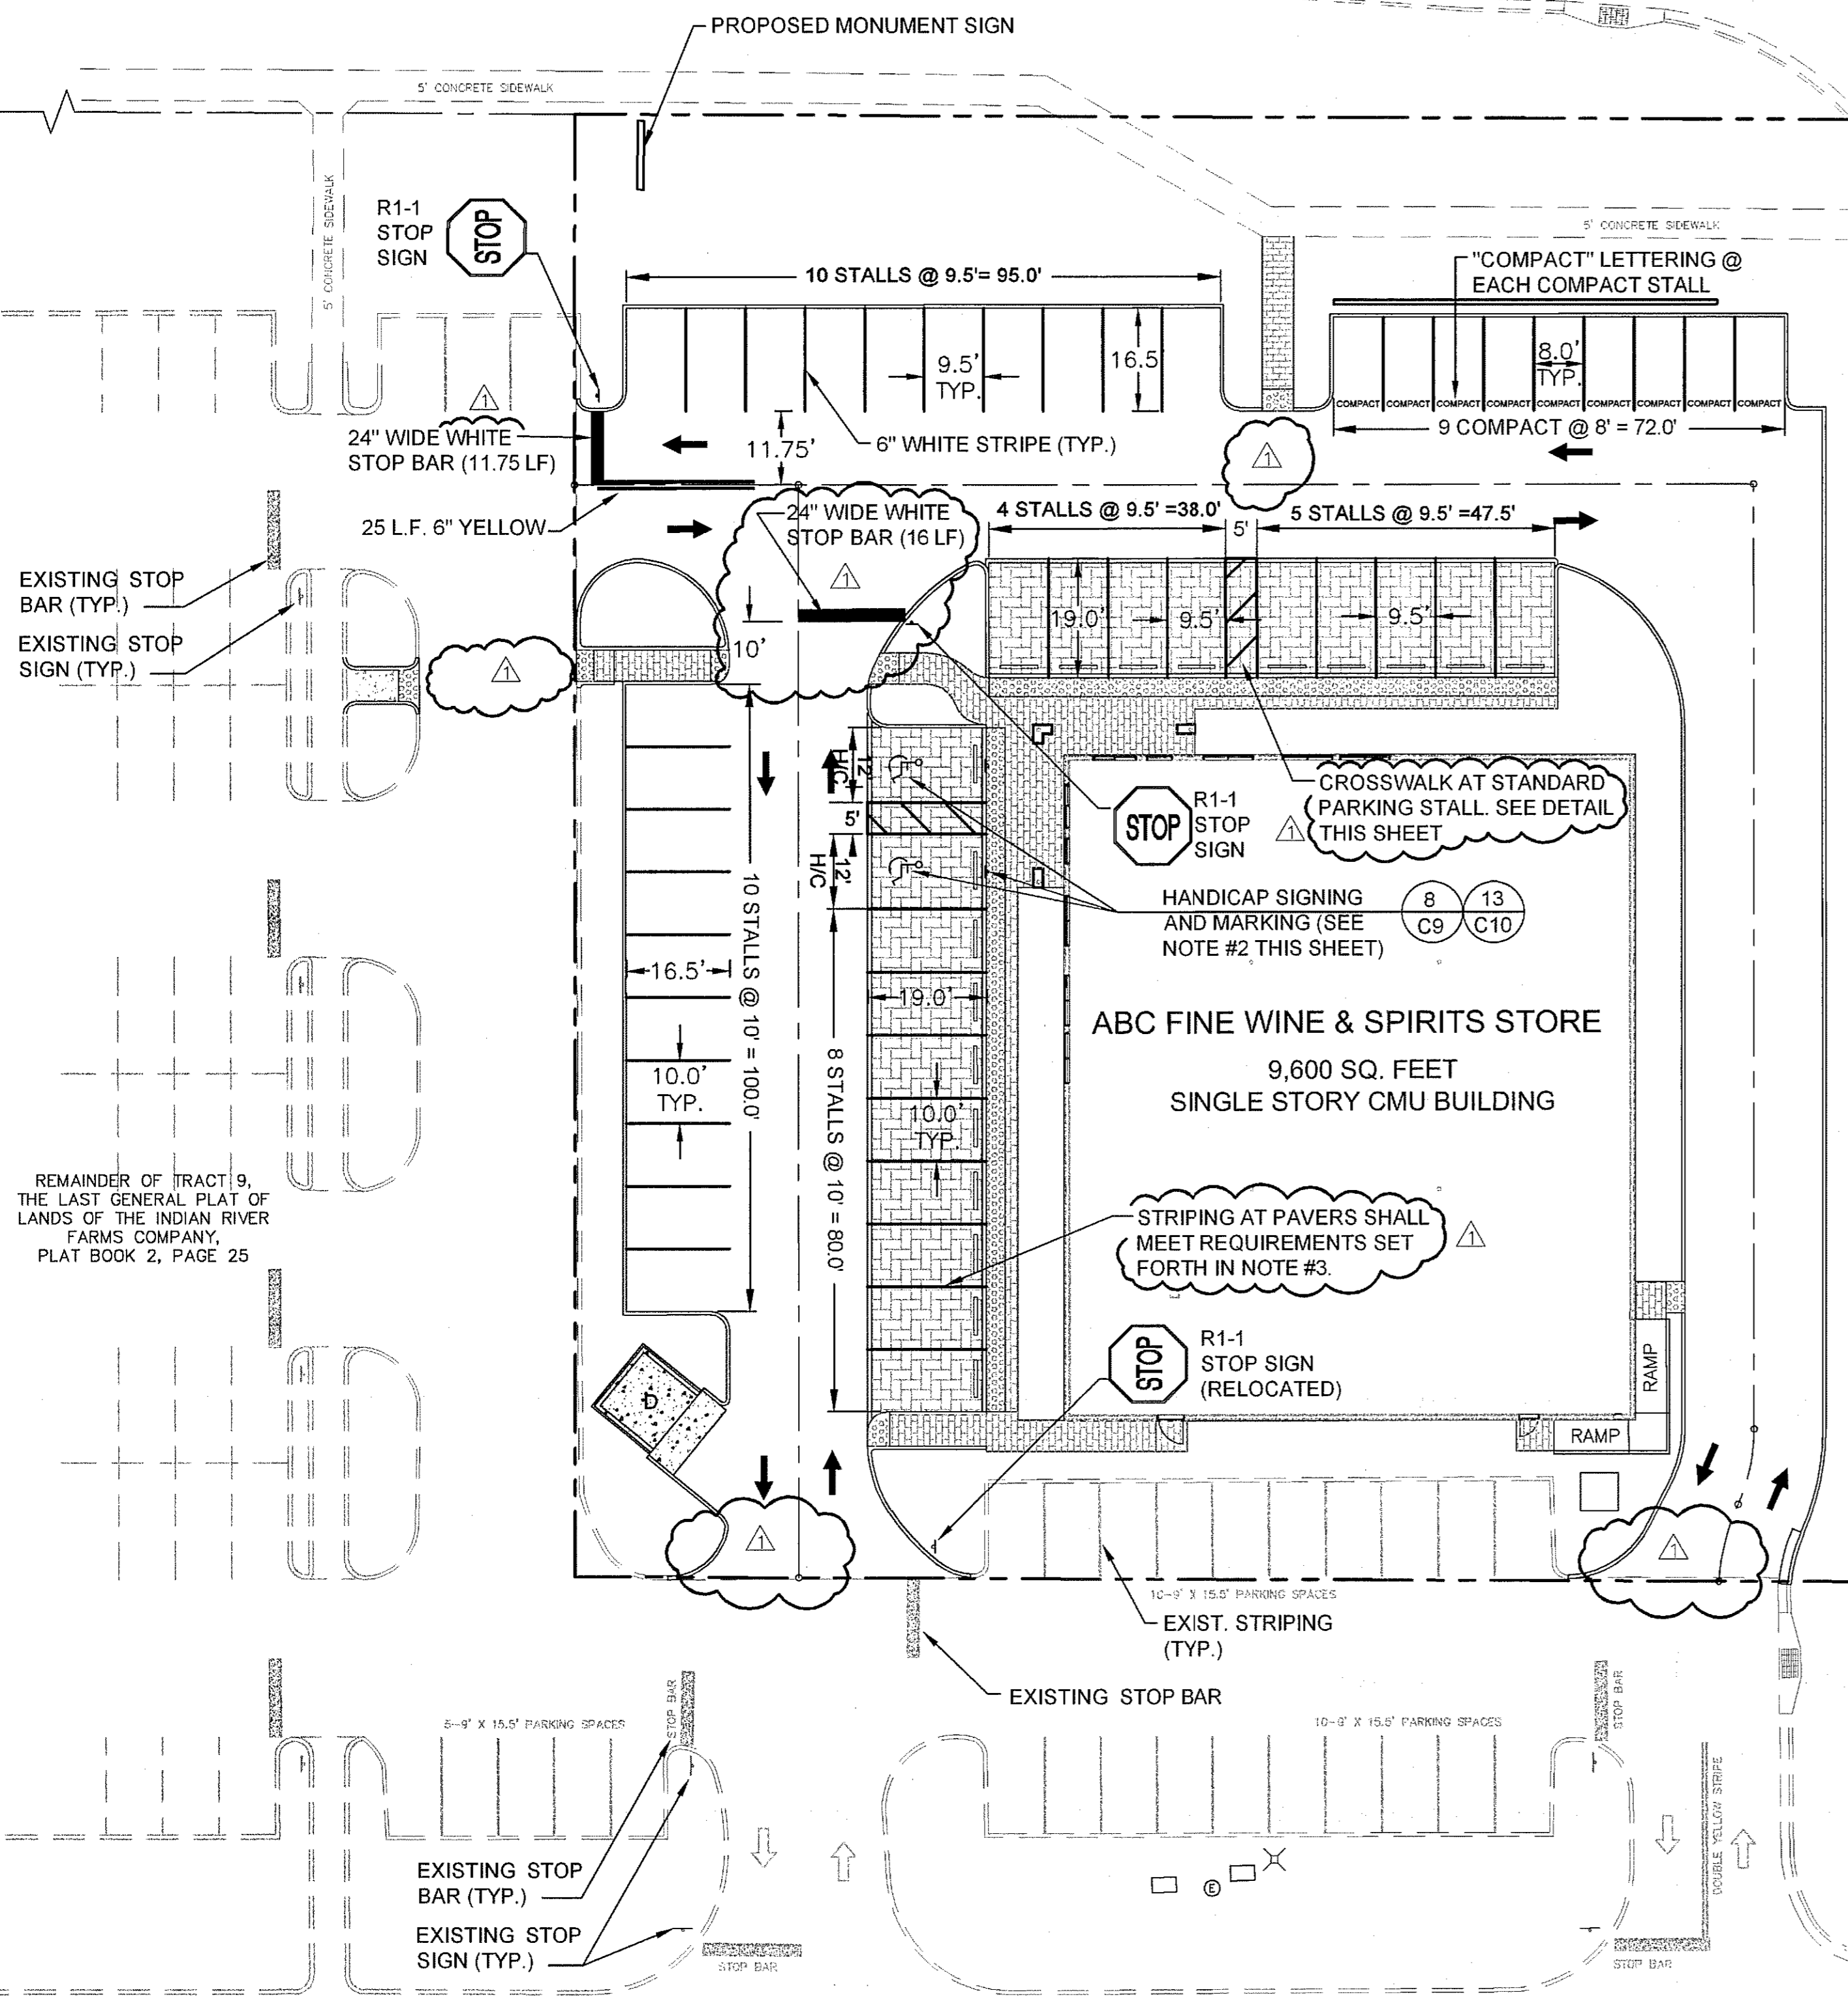

PAVEMENT ARROW AND MESSAGE DETAILS
FDOT INDEX 17346 SPECIAL MARKING AREAS
N.T.S.

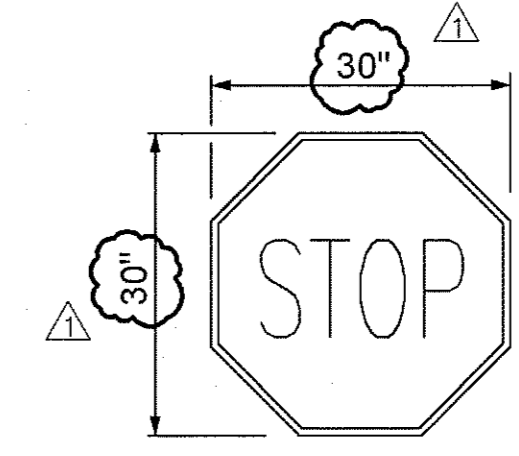

M.U.T.C.D. SIGN DETAILS
N.T.S.

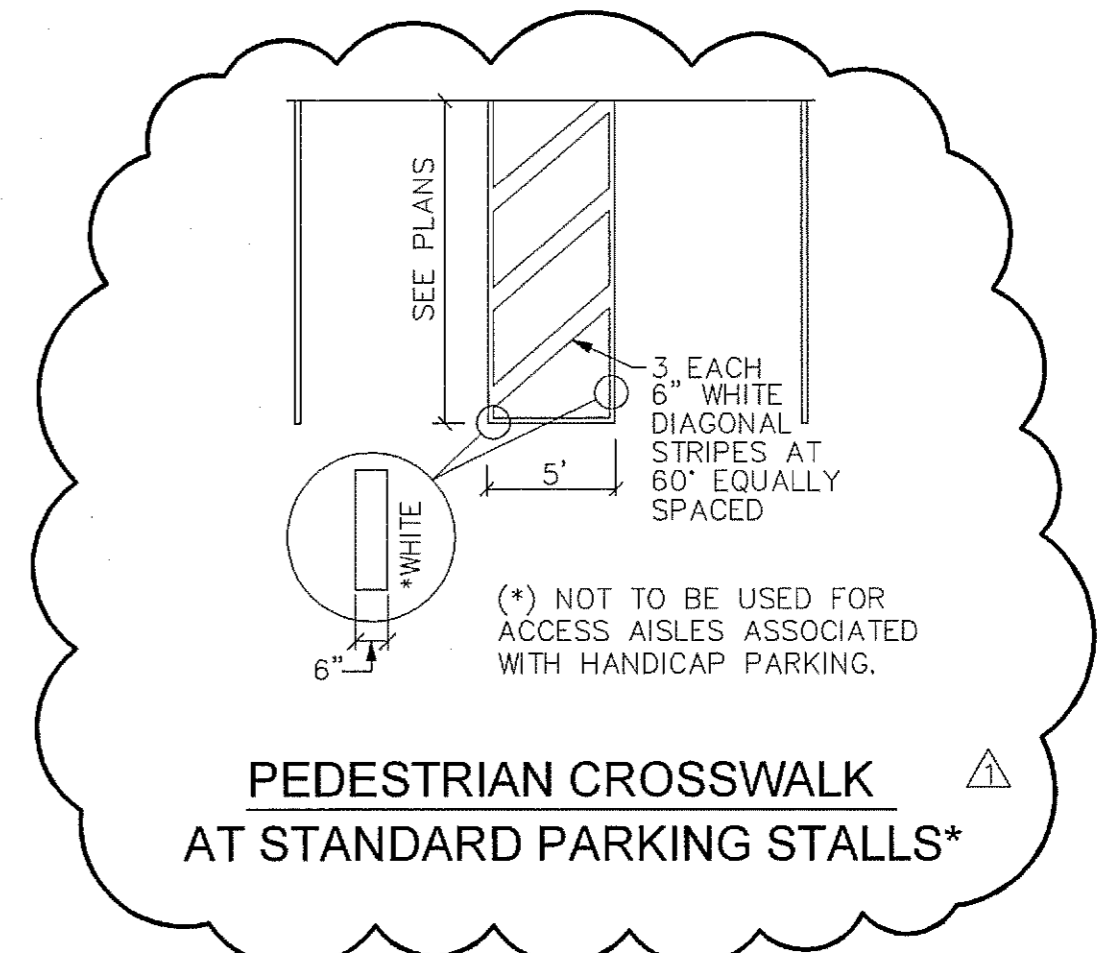

12" WHITE LETTERING CENTERED AT FRONT OF EACH STALL (TYP. OF 9)
COMPACT
"COMPACT" LETTERING
N.T.S.

NOTES:

- ALL STOP BARS SHALL BE WHITE THERMOPLASTIC AND BE IN ACCORDANCE WITH FDOT STANDARD INDEX NO. 17346.
- ALL ACCESSIBLE PARKING STALLS SHALL BE PROPERLY SIGNED AND STRIPED IN ACCORDANCE WITH F.D.O.T. STANDARDS INDEX NO. 17346, LATEST EDITION.
- ALL PARKING SPACES WITH EXCEPTION OF THE HANDICAPPED PARKING SPACES SHALL BE STRIPED IN WHITE, RETRO REFLECTIVE TRAFFIC PAINT AND BE IN ACCORDANCE WITH THE FLORIDA DEPARTMENT OF TRANSPORTATION (FDOT) STANDARD SPECIFICATIONS FOR ROAD & BRIDGE CONSTRUCTION, 2004, SECTION 710.
- ALL SIGNING SHALL BE IN ACCORDANCE WITH THE MANUAL ON UNIFORM TRAFFIC CONTROL DEVICES (MUTCD) LATEST EDITION, FLORIDA DEPARTMENT OF TRANSPORTATION DESIGN STANDARDS, AND INDIAN RIVER COUNTY TYPICAL PAVEMENT MARKINGS AND SIGNING DETAILS. IN ADDITION, ALL PAVEMENT MARKINGS WITHIN THE RIGHT-OF-WAY SHALL BE INSTALLED IN THERMOPLASTIC.

DRMP
ENGINEERS • SURVEYORS • PLANNERS • SCIENTISTS
941 Lake Baldwin Lane - Orlando, Florida 32814
Phone: 407.896.0594 Fax: 407.896.4836
Florida Certificate of Authorization No. 2648

Dyer, Riddle, Mills, & Precourt, Inc.
WARNING: IF THIS BAR DOES NOT MEASURE TO THIS DOCUMENT IS NOT TO SCALE
JOHN F. KELLY, P.E.
FLORIDA P.E. #44011

ABC LIQUORS, INC.
8889 S. ORANGE AVE. - ORLANDO, FLA. 32824
ABC FINE WINE & SPIRITS STORE NO. 43
5905 20th STREET, VERO BEACH, FLORIDA, 32966

SIGNING & MARKING PLAN

DRAWN:	CKS
CHECKED:	JCK
DATE:	AUGUST, 2009
SCALE:	1" = 20'
JOB No:	09-0289.000
SHEET:	8 OF 21

CS

\\D:\csl\st01\Projects\Projects\09-0289.000_ABC_Store_#43_West_Vero\General-Civil\30-03-Plans\Ver0_43_MRK.dwg Plotted: Oct 22, 2009 - 3:56pm by csmith
 COB_43_MRK.dwg