



1 FURNITURE PLAN  
SCALE: 1/8" = 1'-0"  
TRUE PROJECT

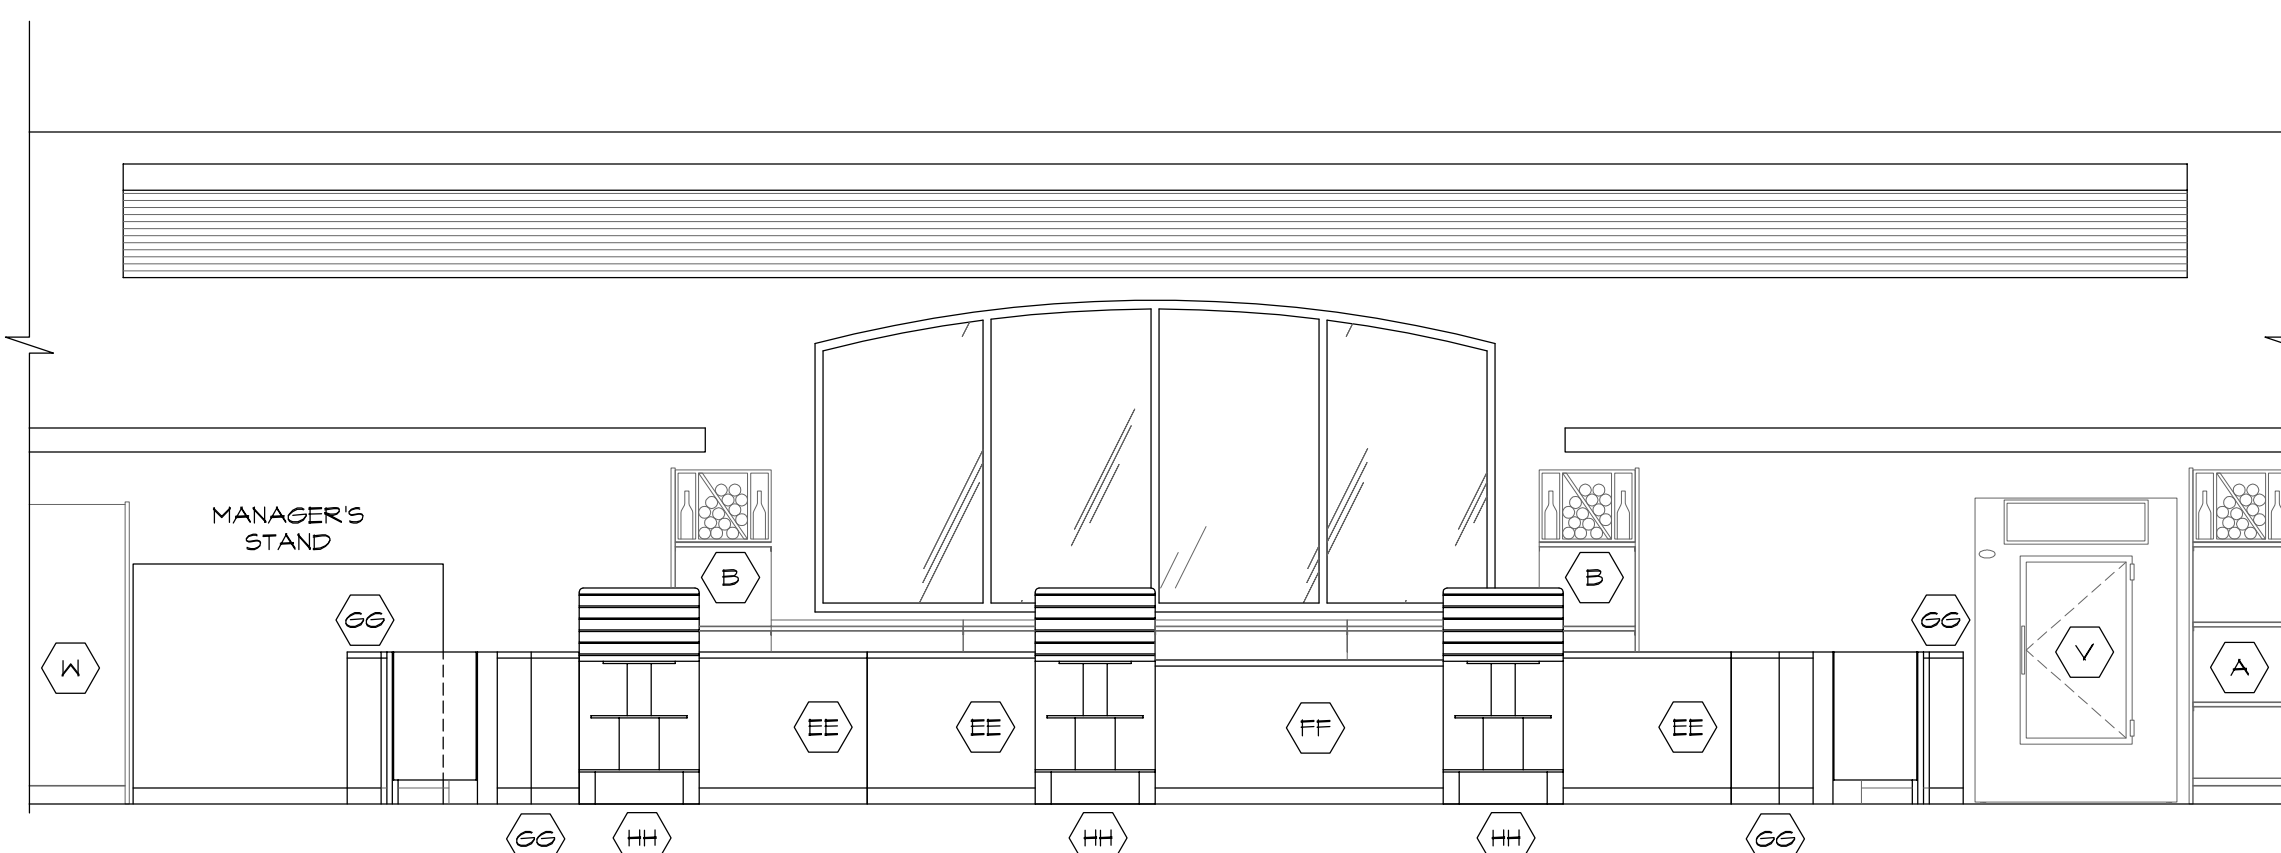

2 P.O.S. ELEVATION  
SCALE: 1/4" = 1'-0"

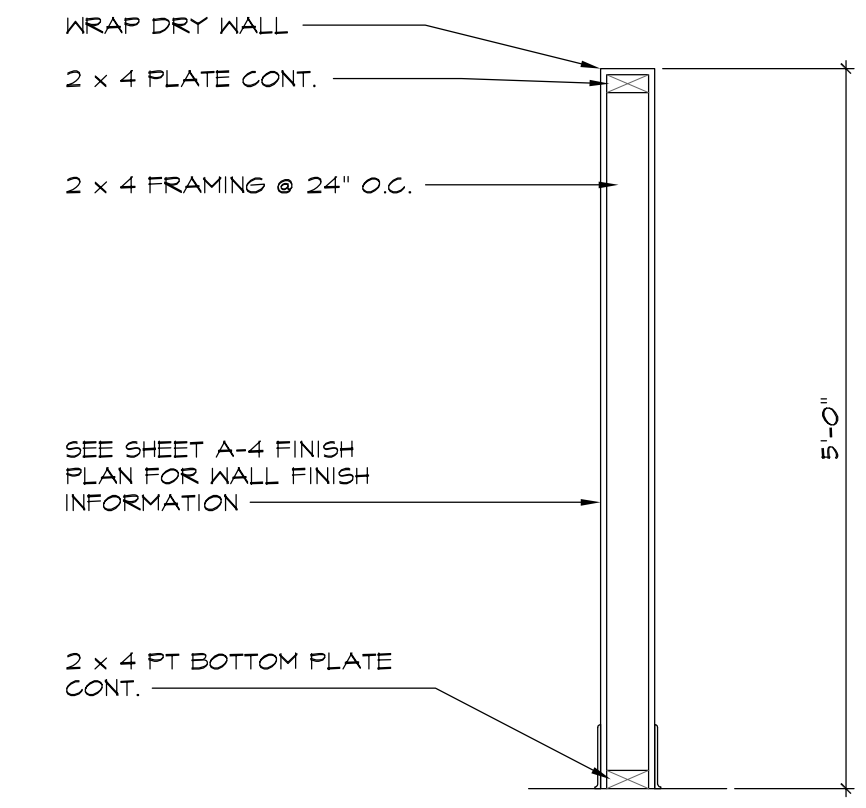

3 MANAGER STAND WALL DETAIL  
SCALE: 3/4" = 1'-0"

FURNITURE / EQUIPMENT SCHEDULE

MARK	EQUIPMENT	MANUFACTURER	MODEL NUMBER	FINISH	QTY	NOTE	REMARKS
A	WALL SHELVING	MADIX CORPORATION			31		7'-0" T x 4'-0" W * DENOTES SHELVING & BASKETS
B	WALL SHELVING	MADIX CORPORATION			6		7'-0" T x 2'-0" W * DENOTES SHELVING & BASKETS
C	WALL SHELVING						
D	WALL SHELVING END PANEL	MADIX CORPORATION			18		7'-0" T
E	WALL SHELVING	MADIX CORPORATION			12		4'-0" T x 4'-0" W
F	WALL SHELVING	MADIX CORPORATION			0		4'-0" T x 2'-0" W
G	WALL SHELVING END PANEL	MADIX CORPORATION			0		4'-0" T
H	ISLAND SHELVING	MADIX CORPORATION			0		4'-6" T x 4'-0" W
I	ISLAND SHELVING	MADIX CORPORATION			60		4'-6" T x 4'-0" W
J	ISLAND END DISPLAY	MADIX CORPORATION			24		4'-6" T x 4'-0" W
K	ISLAND SHELVING	MADIX CORPORATION			24		5'-0" T x 4'-0" W * DENOTES BASKETS
L	ISLAND SHELVING	MADIX CORPORATION			8		4'-0" T
M	ISLAND SHELVING END CAPS	MADIX CORPORATION			8		4'-0" T
N	ISLAND SHELVING END CAPS W/SLAT BOARD	MADIX CORPORATION			8		4'-0" T
O	DISPLAY PLATFORM	ABC LIQUORS, INC.			16		
P	SHELVING	LOZIER CORPORATION			4		4'-6" T
Q	FOUR WAY DISPLAYER	LOZIER CORPORATION			2		
R	GIFT CENTER COUNTER SECTION	ABC LIQUORS, INC.			1		
S	MOBILE WINE STAND	ABC LIQUORS, INC.			2		
T	WROUGHT IRON BASKET STAND	EAGLE EMPORIUM	BASKET STAND LARGE		2		65" T W/ (8) 6" ARMS
U	ICE MERCHANDISER	LEER	#40		1		78 1/2" H x 50 1/2" W x 30" D
V	3 DOOR WINE COOLER	HUSSMANN	ARV-01050		1		79 1/4" H x 86" W x 28 13/16" D
X	LOCKABLE CUSTOM WINE CABINET				1		
Y							
Z	CHEESE COOLER	HUSSMANN	SHM-4		1		
AA	41" x 58" P.O.S. COUNTER	ABC LIQUORS, INC.	N/A		1		
BB	TIDEL SAFE	TIDEL	N/A		1		W/ BASE PLATE
CC	FILE CABINET	N/A	N/A		1		TO BE LOCATED NEXT TO MANAGER STAND
DD	MANAGER / I.S.P. STAND	ABC LIQUORS, INC.	N/A		1		
EE	72" x 58" P.O.S. COUNTER	ABC LIQUORS, INC.	N/A		4		
FF	72" x 56" P.O.S. COUNTER	ABC LIQUORS, INC.	N/A		1		
GG	P.O.S. COUNTER CORNER	ABC LIQUORS, INC.	N/A		4		
HH	P.O.S. DISPLAY SHELF	ABC LIQUORS, INC.	N/A		3		
II	REGISTER	IBM	N/A		3		
JJ	SHOPPING CART CORAL	ABC LIQUORS, INC.	N/A		1		
KK							
LL	FIRE EXTINGUISHER	KIDDE	PRO 340 - 21005782		6		UL RATED 3-A, 40-B, C
MM	CORBELS AND TICKET MOLDING	ABC LIQUORS, INC.	N/A				FIELD VERIFY ALL DIMS PRIOR TO FABRICATION
NN							
OO	WIDE SPAN SHELVING	LOZIER CORPORATION			15		LOCATED IN STORAGE ROOM
PP	WIDE SPAN SHELVING	LOZIER CORPORATION			0		LOCATED IN STORAGE ROOM
QQ	WALK-IN COOLER	KYSOR	17 ACCESS DOORS 1 SERVICE DOOR		1		
RR	LADDER RACK	BILCO	N/A		1		30" x 36" HATCH W/ LADDER LOCATED IN STORAGE ROOM
SS	ICE CUBER	HOSHIZAKI	1200 SAE B-100 BIN		1		SELF CONTAINED
TT	SOAP DISPENSER	N/A	N/A		3		
UU	PAPER TOWEL DISPENSER	N/A	N/A		1		
VV	AUTOMATIC HAND DRYER	EXCEL DRYER, INC.	XLERATOR SERIES, MODEL XL-W		2		
WW	BRAILLE REST-ROOM ID SIGN	N/A	N/A		2		MOUNTED 60" A.F.F. TO CTR.
XX							
YY							
ZZ							

NOTE:  
ALL FURNITURE LISTED ABOVE TO BE PROVIDED BY OWNER AND INSTALLED BY CONTRACTOR, U.N.O.

REVISIONS BY

OWNER REVISION 5/11/10	S.R.R.
OWNER REVISION 7/15/10	S.R.R.

ARTERBURY ARCHITECTS, INC.  
A A C - 0 0 1 7 7 7

1009 MAITLAND CENTER COMMONS BLVD  
SUITE 216  
MAITLAND, FLORIDA 32751

(407) 774-2233  
FAX (407) 774-7377

ABC LIQUORS, INC.  
8989 S. ORANGE AVE. - ORLANDO, FLA. 32809

ABC STORE NO. 59 B  
LAKE WALES, FLORIDA

DRAWN: S.L.M.  
CHECKED: S. RIVERA  
DATE: 7-2-09  
SCALE: AS NOTED  
JOB No: 59 B  
SHEET

A-6

FURNITURE PLAN