



PAVEMENT ARROW AND MESSAGE DETAILS
FDOT INDEX 17346 SPECIAL MARKING AREAS
 N.T.S.

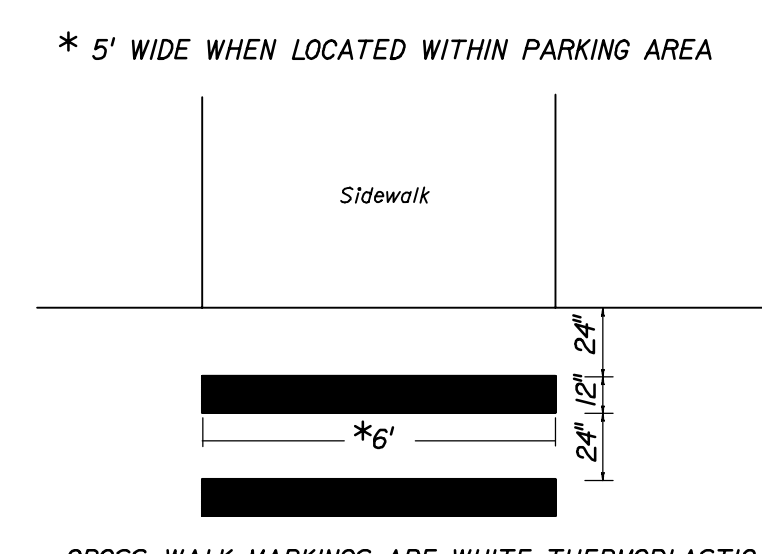


SPECIAL EMPHASIS CROSSWALK
 FDOT INDEX 17346
PEDESTRIAN CROSSWALK DETAILS

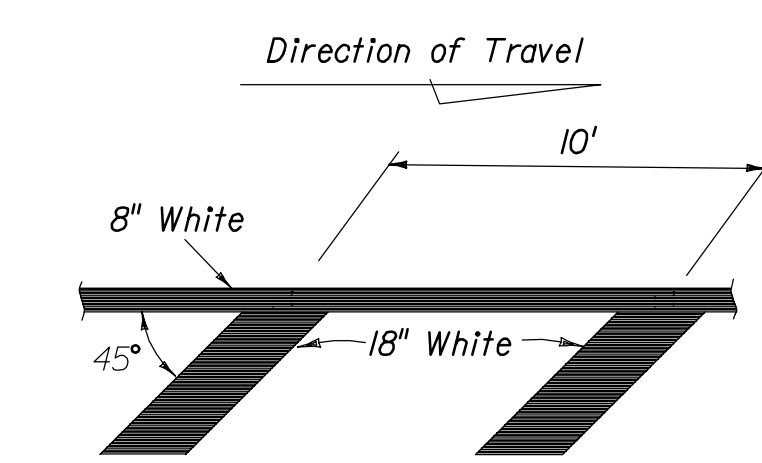


LOADING ZONE MARKINGS

- NOTES:
1. ALL STOP BARS SHALL BE THERMOPLASTIC AND BE IN ACCORDANCE WITH FDOT STANDARD INDEX NO. 17346.
 2. ALL SIGNING SHALL BE IN ACCORDANCE WITH THE MANUAL ON UNIFORM TRAFFIC CONTROL DEVICES (MUTCD) LATEST EDITION.

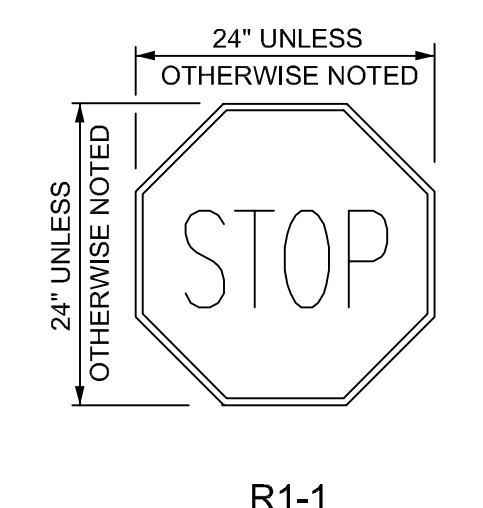

R1-1
M.U.T.C.D. SIGN DETAILS
 N.T.S.

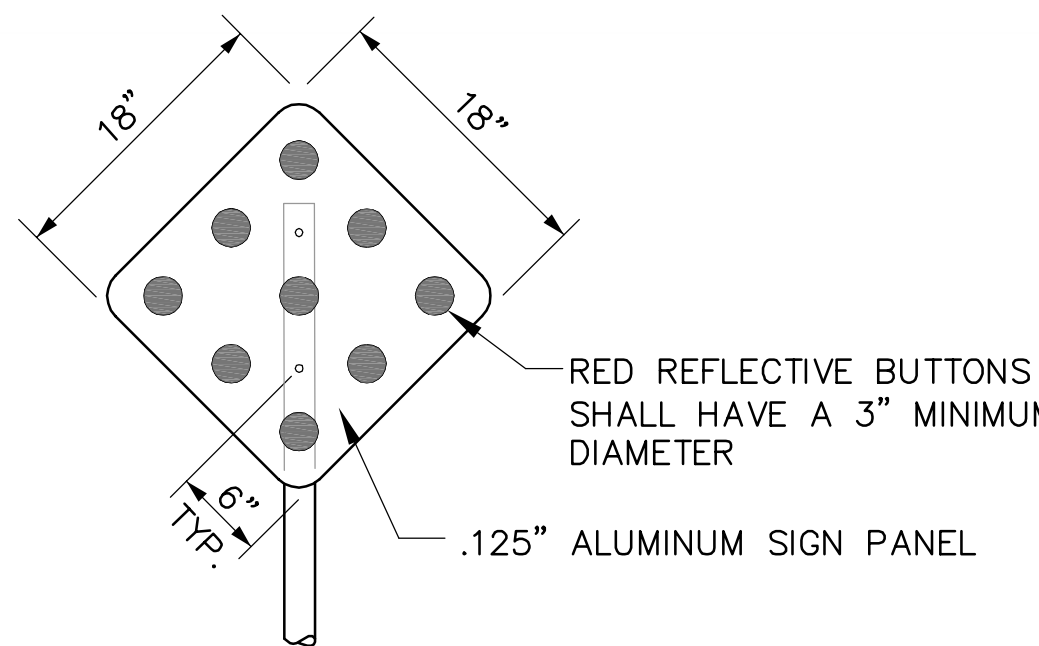

RED REFLECTIVE BUTTON SIGN
 N.T.S. FDOT INDEX NO. 17349

- NOTES:
- 1) REFLECTIVE SHALL HAVE A RED REFLECTIVE BACKGROUND AND RED REFLECTIVE BUTTONS (SIGN SHOP #812-171).
 - 2) NO CONCRETE FOOTING IS REQUIRED FOR REFLECTIVE SUPPORTS. SUPPORTS SHALL BE DRIVEN 3' INTO THE GROUND.

REVISIONS	BY
△ CITY COMMENTS	
△ CITY COMMENTS	CKS

DRMP
 ENGINEERS - SURVEYORS - PLANNERS - SCIENTISTS
 941 Lake Baldwin Lane - Orlando, Florida 32814
 Phone: 407.896.0594 Fax: 407.896.4836
 Florida Certificate of Authorization No. 2648

Dyer, Riddle, Mills, & Precourt, Inc.
 JOHN C. KELLY, P.E.
 FLORIDA P.E. #44011

ABC LIQUORS, INC.
 8889 S. ORANGE AVE. - ORLANDO, FLA. 32824
ABC FINE WINE & SPIRITS STORE NO. 59
 U.S. HIGHWAY 27, LAKE WALES, FLORIDA 33888

SIGNING AND MARKING PLAN

DRAWN:	CKS
CHECKED:	JCK
DATE:	DEC. 2008
SCALE:	1" = 20'
JOB No:	08-0606.000
SHEET:	8 OF 25

CO

C:\p\mact1\Project\080606_000_abc_fine_wine_spirits_store_no_59_signing_and_marking\08_05_08\080606_000_abc_fine_wine_spirits_store_no_59_signing_and_marking.dwg, 12/21/2008 10:25:06 PM, Author: PIP 2408143