



ARCHITECTURE
PLANNING
INTERIOR DESIGN

2425 WEST LOOP SOUTH
SUITE 665
HOUSTON TEXAS 77027
FAX 713-552-9810
713-552-0707
WWW.MGARCHITECTS.COM

CONSULTANTS

STRUCTURAL ENGINEER:
SCA Consulting Engineers

M/E/P/ ENGINEER:
Henderson Engineers

David A. Davis 12.02.09



Aloma Walk Branch
Aloma Ave.
Oviedo, FL 32765

ISSUE:

MARK	DATE	DESCRIPTION
	08-19-09	D.D. REVIEW
	09-15-09	DEVELOPER REVIEW
	10-12-09	PRICING
	12-02-09	BUILDING PERMIT


A. THIS PLAN IS FOR INFORMATION/COORDINATION ONLY. FURNITURE, FURNISHINGS AND PLANTING ARE N.I.C.

PROJECT NO:

09-529.a

FURNITURE PLAN

A-141

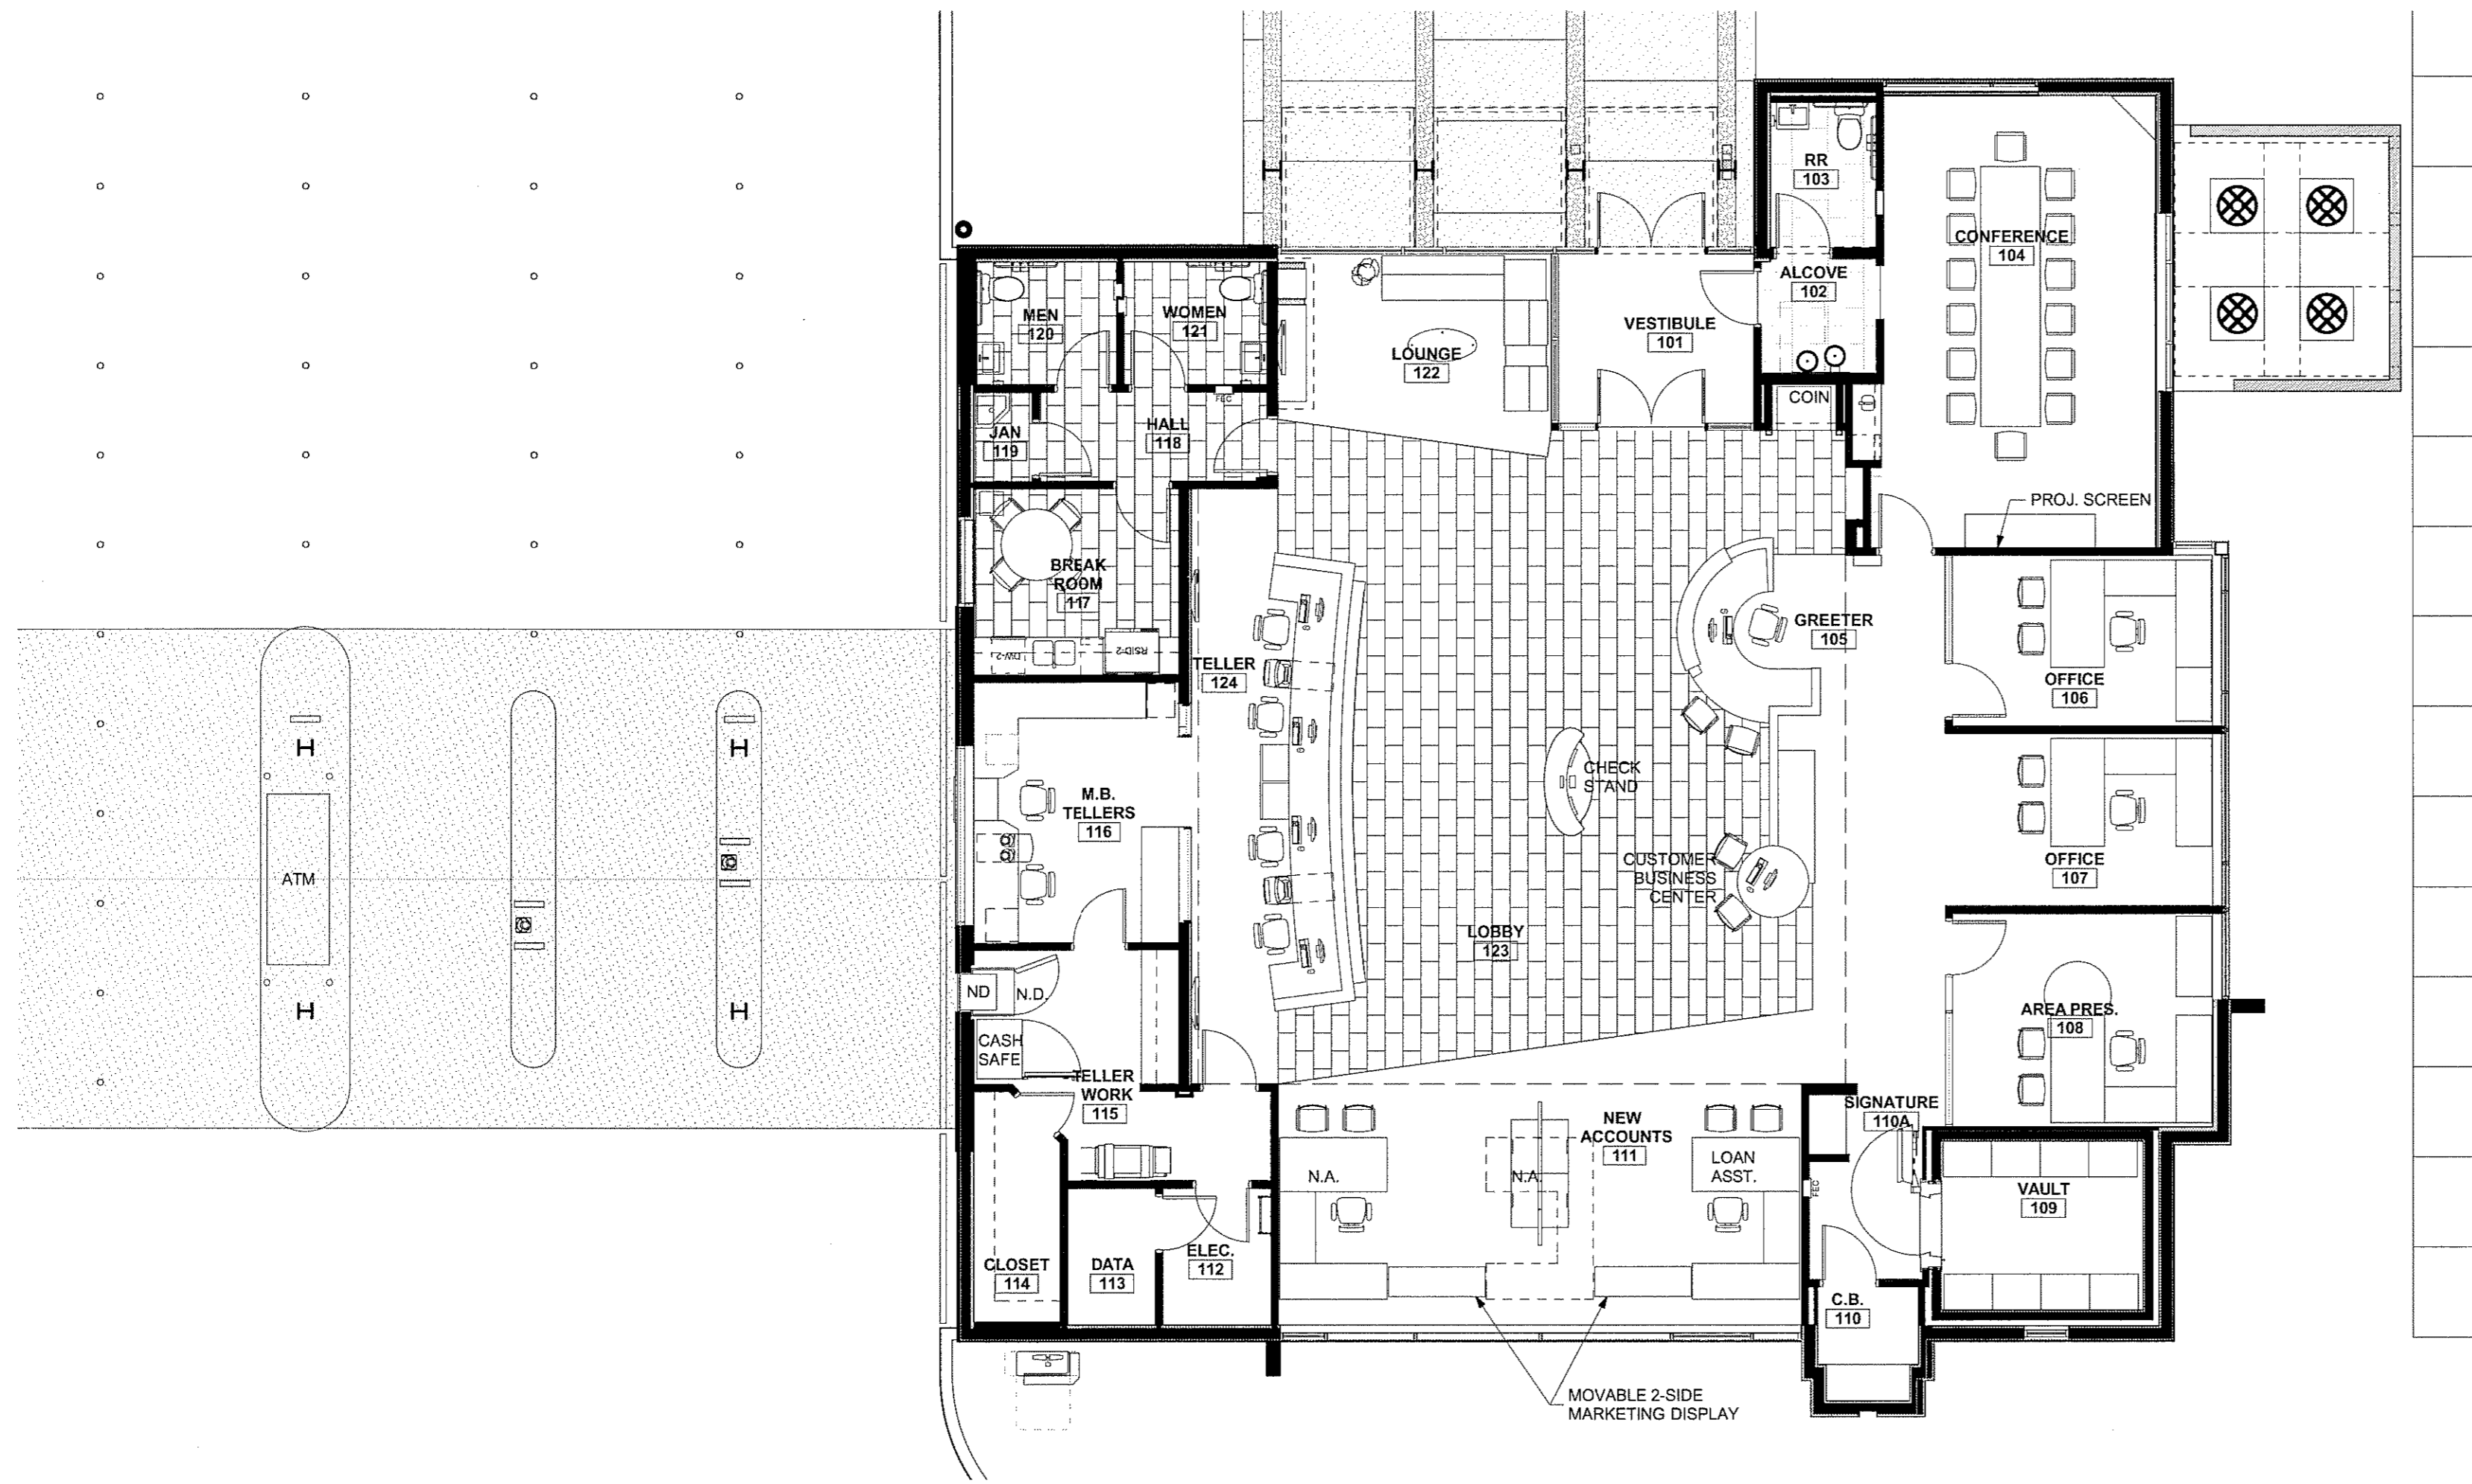

A1 Furniture Plan
SCALE: 1/8" = 1'-0"

A5 General Notes
SCALE: 1/8" = 1'-0"

Thursday, December 03, 2009 10:48 AM