




ARCHITECTURE  
PLANNING  
INTERIOR DESIGN

2425 WEST LOOP SOUTH  
SUITE 665  
HOUSTON TEXAS 77027  
FAX 713-552-9810  
713-552-0707  
WWW.MGARCHITECTS.COM

**CONSULTANTS**

STRUCTURAL ENGINEER:  
SCA Consulting Engineers

M/E/P/ ENGINEER:  
Henderson Engineers

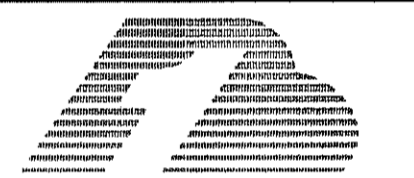

BankFIRST

Aloma Walk Branch  
Aloma Ave.  
Oviedo, FL 32765

**ISSUE:**



MARK	DATE	DESCRIPTION
09-15-09		DEVELOPER REVIEW
11-16-09		ISSUE FOR PERMIT
12-02-09		ISSUE FOR PERMIT

**PROJECT NO:**


**09-529.a**

**PLUMBING ENLARGED  
FLOOR PLANS &  
RISER DETAILS**

**P-112**

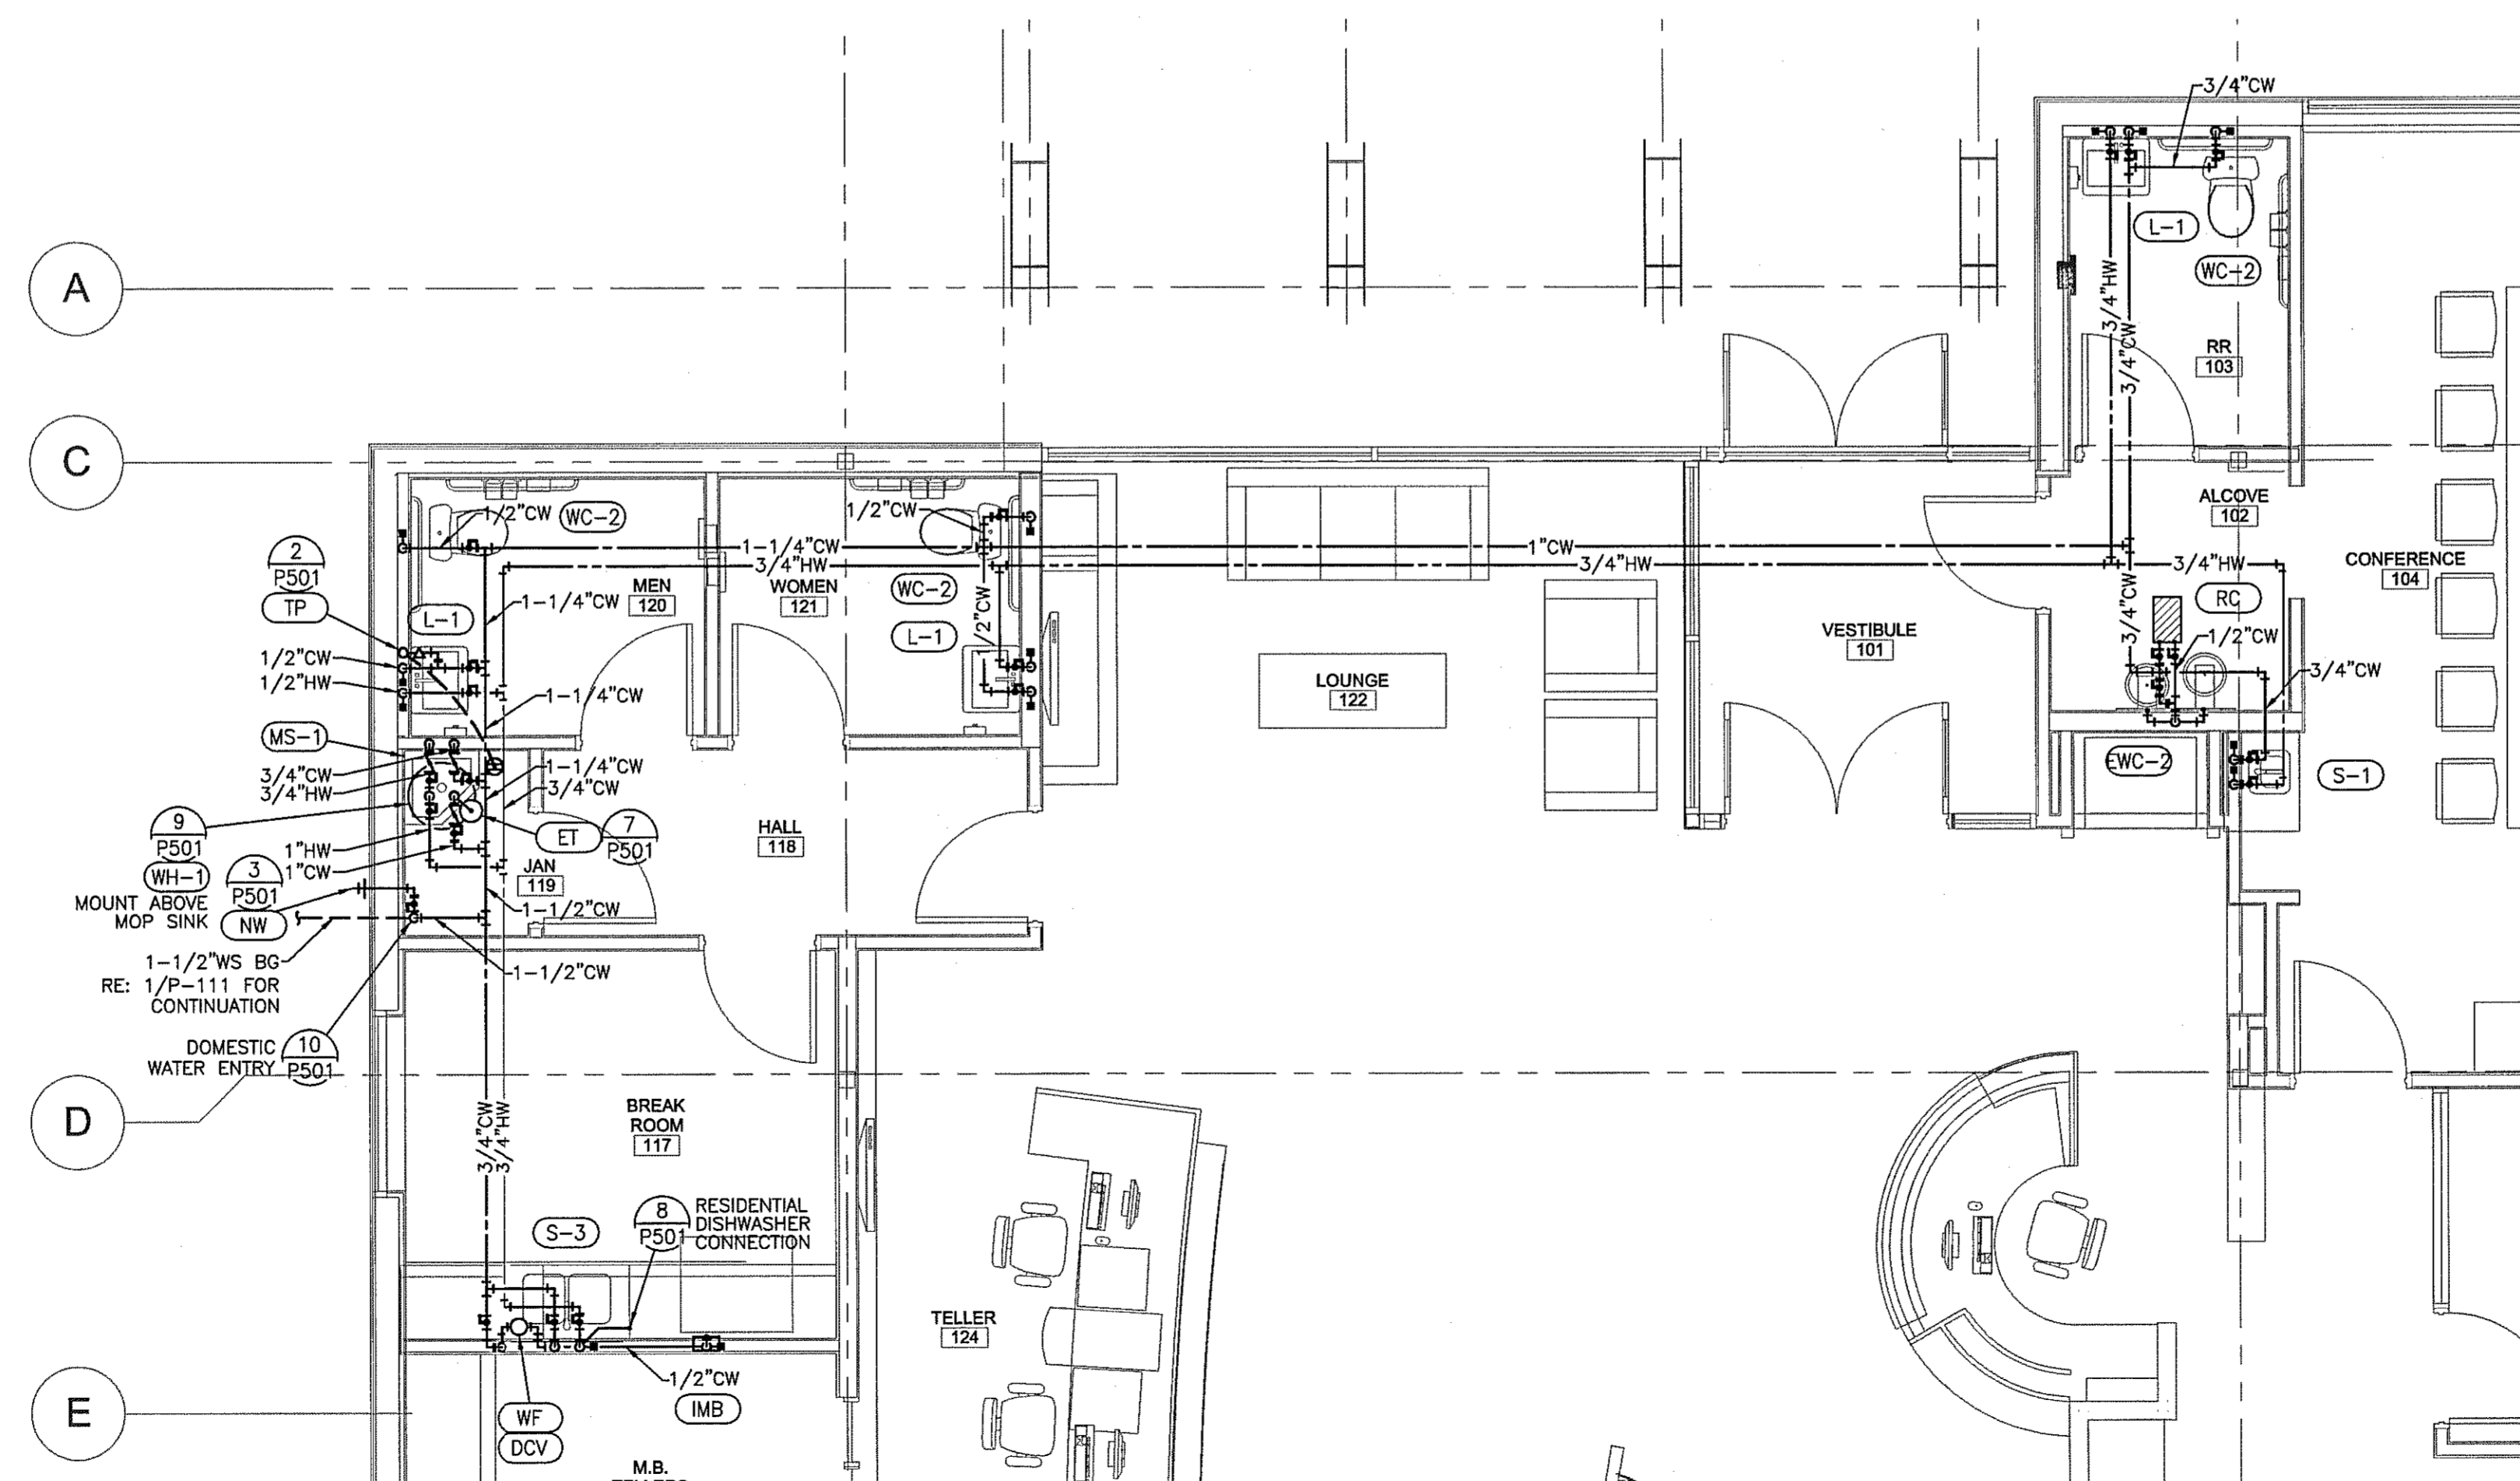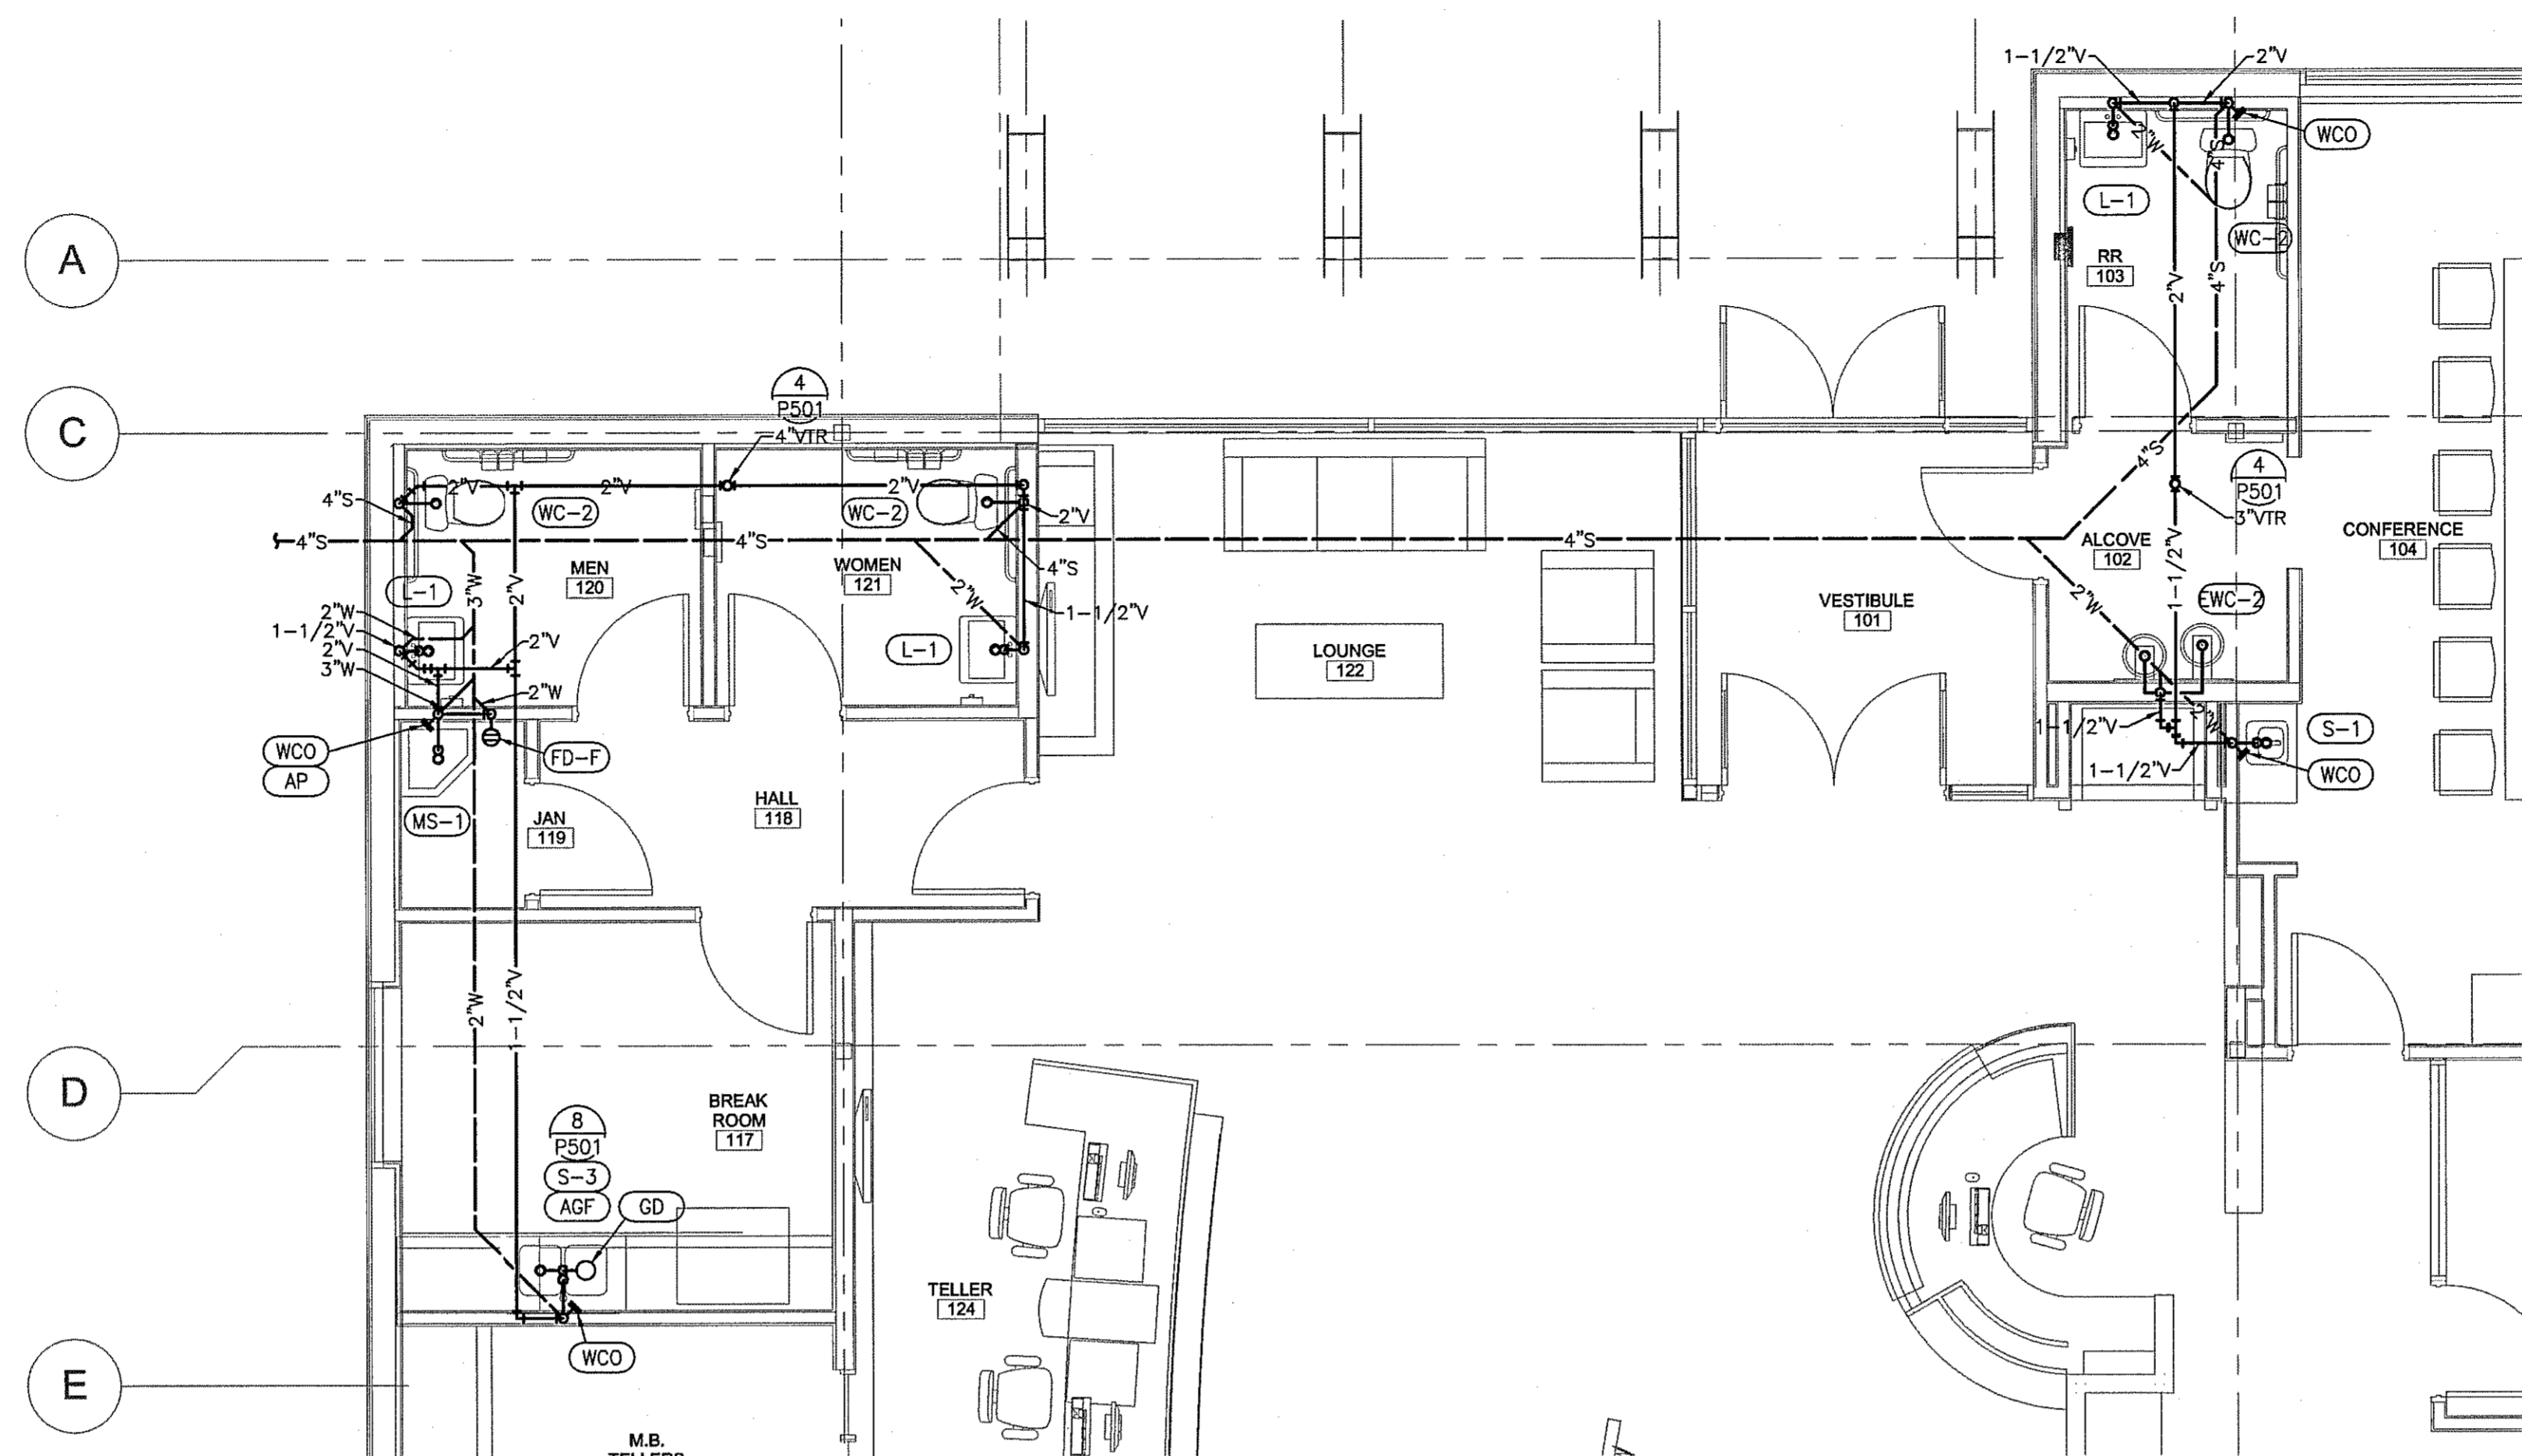

PROFESSIONAL ENGINEER  
Phillip G. Miller  
FL PE# -  
51079

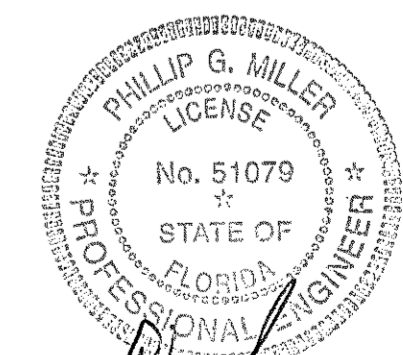

DATE: 12/1/09



10370 RICHMOND AVENUE, SUITE 370  
HOUSTON, TX 77042  
TEL 713 783 7707 FAX 713 783 7797  
www.hel-eng.com  
095000664  
FL CORPORATE NUMBER: EB 7406  
EXPIRES 02/28/11