

LIFE SAFETY INFORMATION

TYPE OF CONSTRUCTION: TYPE IIB
 TOTAL TENANT AREA: 12,402 SQFT.
 TYPE OF OCCUPANCY: M - MERCANTILE & S-2 STORAGE
 MAXIMUM OCCUPANT LOAD: 372 (11,178 SF @ 30 OCC / SF GROSS)
 3 (821 SF @ 300 OCC / SF GROSS)

NUMBER OF EXITS PROVIDED: 3 (3 REQ'D)

MAXIMUM TRAVEL DISTANCE: 87'-10"
 MAXIMUM TRAVEL DISTANCE ALLOWED: 250'-0"

MAXIMUM TRAVEL DISTANCE TO FIRE EXTINGUISHER: 68'-8"
 MAXIMUM ALLOWED: 75'

MIN. SEPARATION BTWN EXITS PROVIDED: 12'-4"
 MIN. SEPARATION BTWN EXITS ALLOWED: 7'-6" (1/2 DIAGONAL)

- LIFE SAFETY NOTES:**
- COORDINATE LOCATION OF EXIT SIGNS & EMERGENCY LIGHTING WITH ELECTRICAL DRAWINGS
 - PORTABLE FIRE EXTINGUISHERS TO MEET REQUIREMENTS OF NFPA 10, LATEST EDITION
 - MIN. STAIR WIDTH ALLOWED - 44" CLEAR
 MIN. CORRIDOR WIDTH ALLOWED - 44" CLEAR

LIFE SAFETY LEGEND

- EXIT LIGHT, REFER TO ELECTRICAL DRAWINGS
- EMERGENCY BATTERY LIGHT, REFER TO ELECTRICAL DRAWINGS.
- FIRE EXTINGUISHER TYPE-A
 2A-10BC
- PRIMARY MEANS OF EGRESS
- MAXIMUM TRAVEL DISTANCE
- EXISTING 1-HR RATED PARTITION (GC TO FIELD VERIFY)



DIMENSIONS OF EXTINGUISHER CABINET
 (UL LISTED: ACABRYM SERIES ANODIZED ALUMINUM FINISH)

MODEL NO.	FORM STYLE	INSIDE DIMENSIONS	OUTSIDE DIMENSIONS	ROUGH OPENING	EXTINGUISHER CAPACITY
1027V10	SEM-RECESSED	WIDTH: 13 1/2"	WIDTH: 13 7/8"	WIDTH: 11 1/2"	COSMIC 5E
		HEIGHT: 24"	HEIGHT: 27 3/8"	HEIGHT: 29"	
		DEPTH: 9"	DEPTH: 9 1/2"	DEPTH: 9 1/2"	

DIMENSIONS OF FIRE EXTINGUISHER
 (UL LISTED: LOCATE AS INDICATED ON DRAWINGS)

MODEL NO.	TYPE	CLASS	NOMINAL CAPACITY	CYLINDER DIMENSIONS	UL RATING
COSMIC 5E	MULTIPURPOSE	A,B,C FIRES	5 LBS.	DIAMETER: 4 1/4"	2A-10BC
	DRY-CHEMICAL			HEIGHT: 15 1/4"	
				WIDTH: 7 1/4"	

NOTE: ITEMS LISTED HERE TAKE PRECEDENCE OVER THE SPECIFICATIONS.

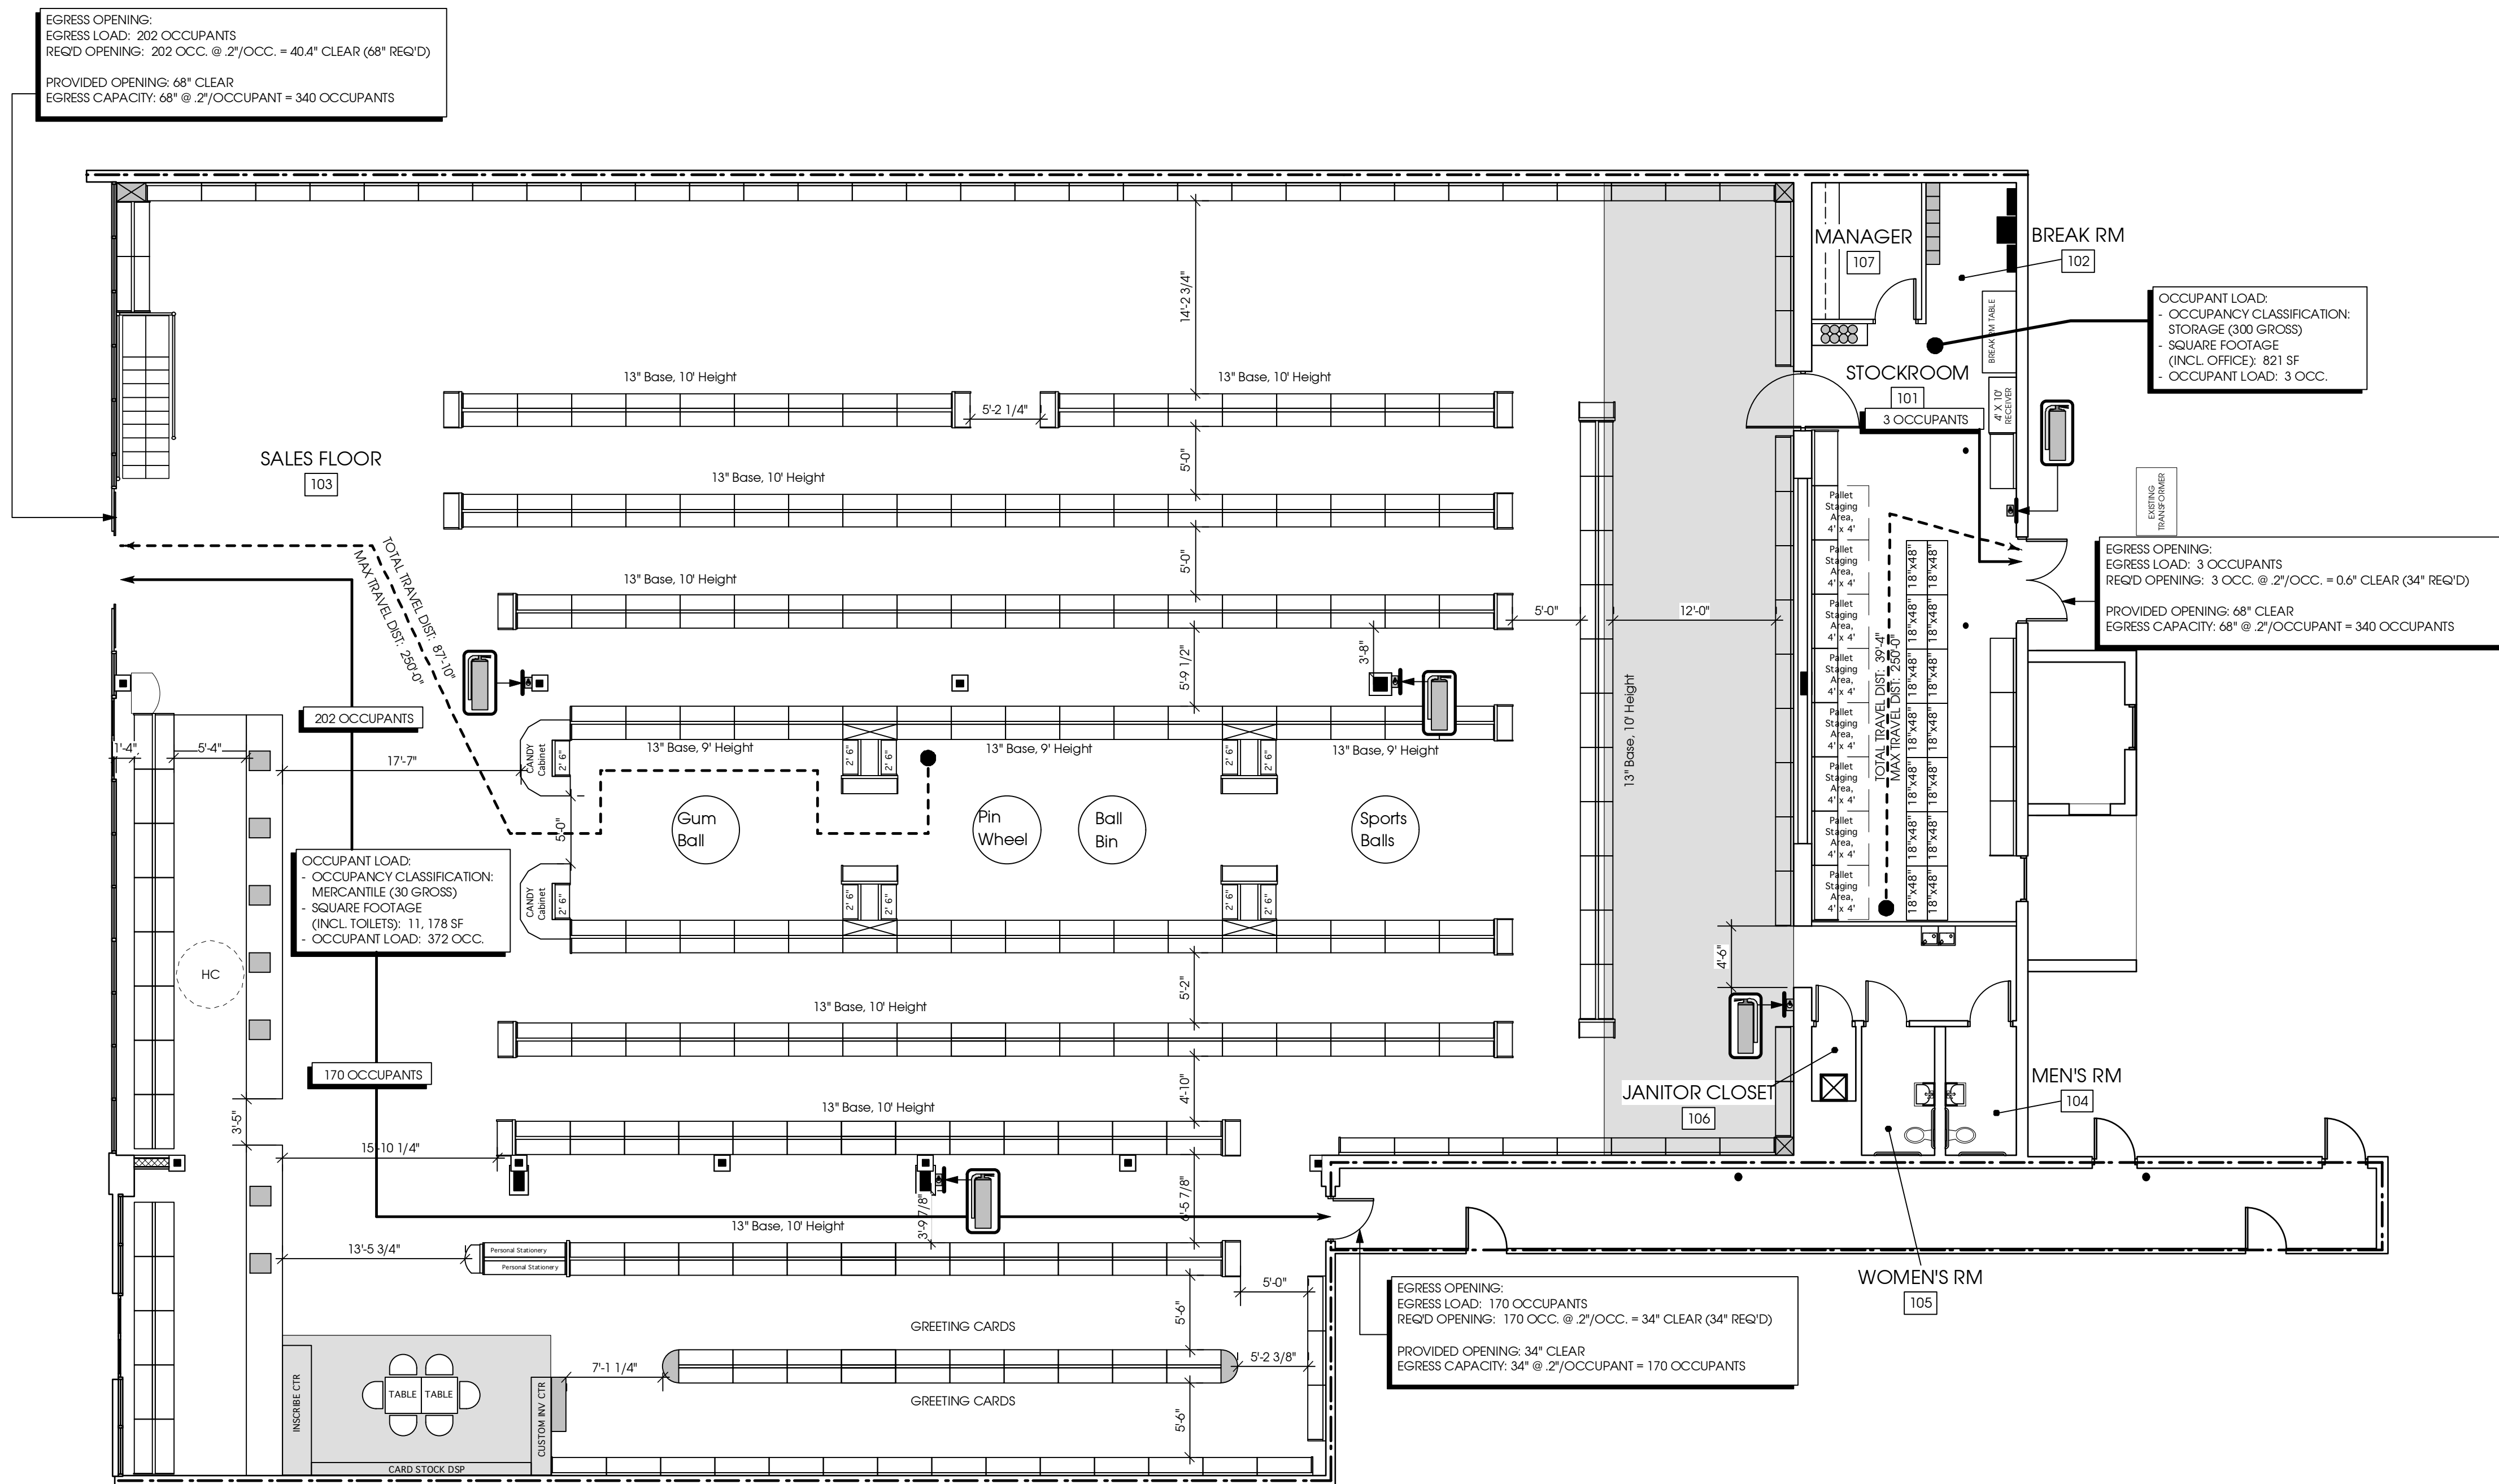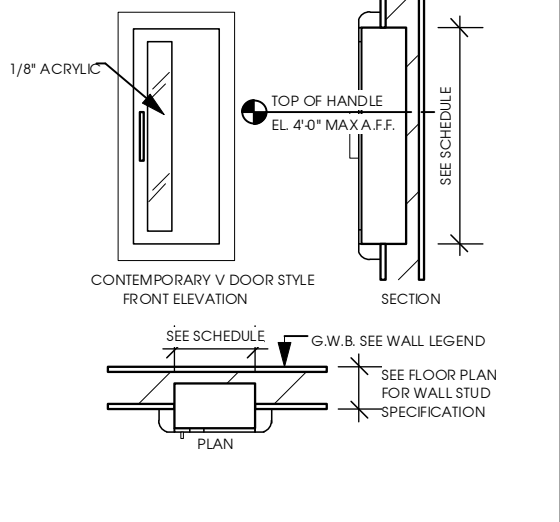

STATE OF FLORIDA REGISTERED ARCHITECT

ROBERT A. GLISSON
 AR0015123

JONATHAN S. MOORE
 AR93150

Party City

COLONIAL LANDING SHOPPING CENTER
 3220 EAST COLONIAL BLVD.
 ORLANDO, FL



Mark	Date	Description
	3/2/10	Permit Set

Issue/Revision	Description
1	Permit Set

Project ID: 10003
 CAD File Name: 10003-CD.vwx
 Drawn By: Drawn By
 Checked By: Checked By
 Plot Date:
 Record Date: Record Date
 Sheet Title:

LIFE SAFETY PLAN

SHEET SCALE: 1/8" = 1' - 0"

Drawing No. **A-0.1**