



Mark	Date	Description
	3/2/10	Permit Set



Issue/Revision	Permit Set
Project ID	10003
CAD File Name	10003-CD.vwx
Drawn By	Drawn By
Checked By	Checked By
Plot Date:	
Record Date:	Record Date

DETAILS


Sheet Scale: AS NOTED

Drawing No.

**A-10.2**

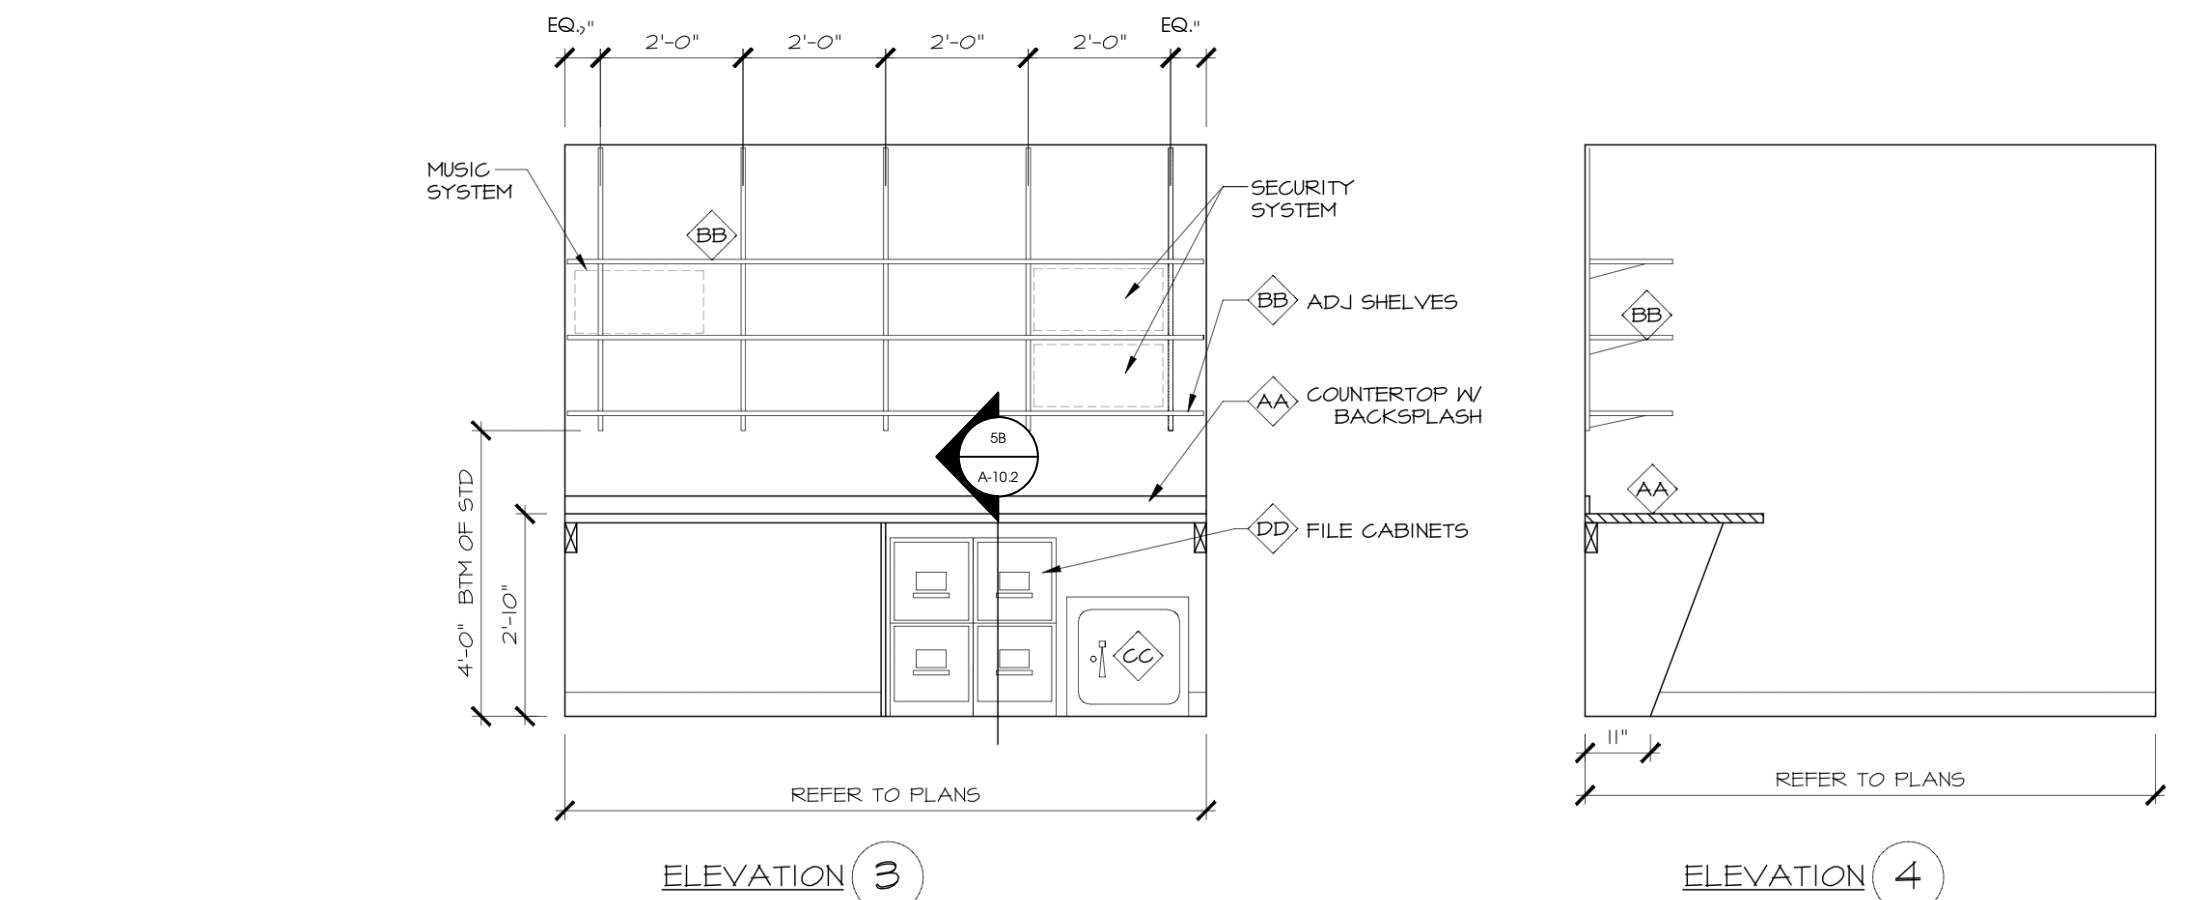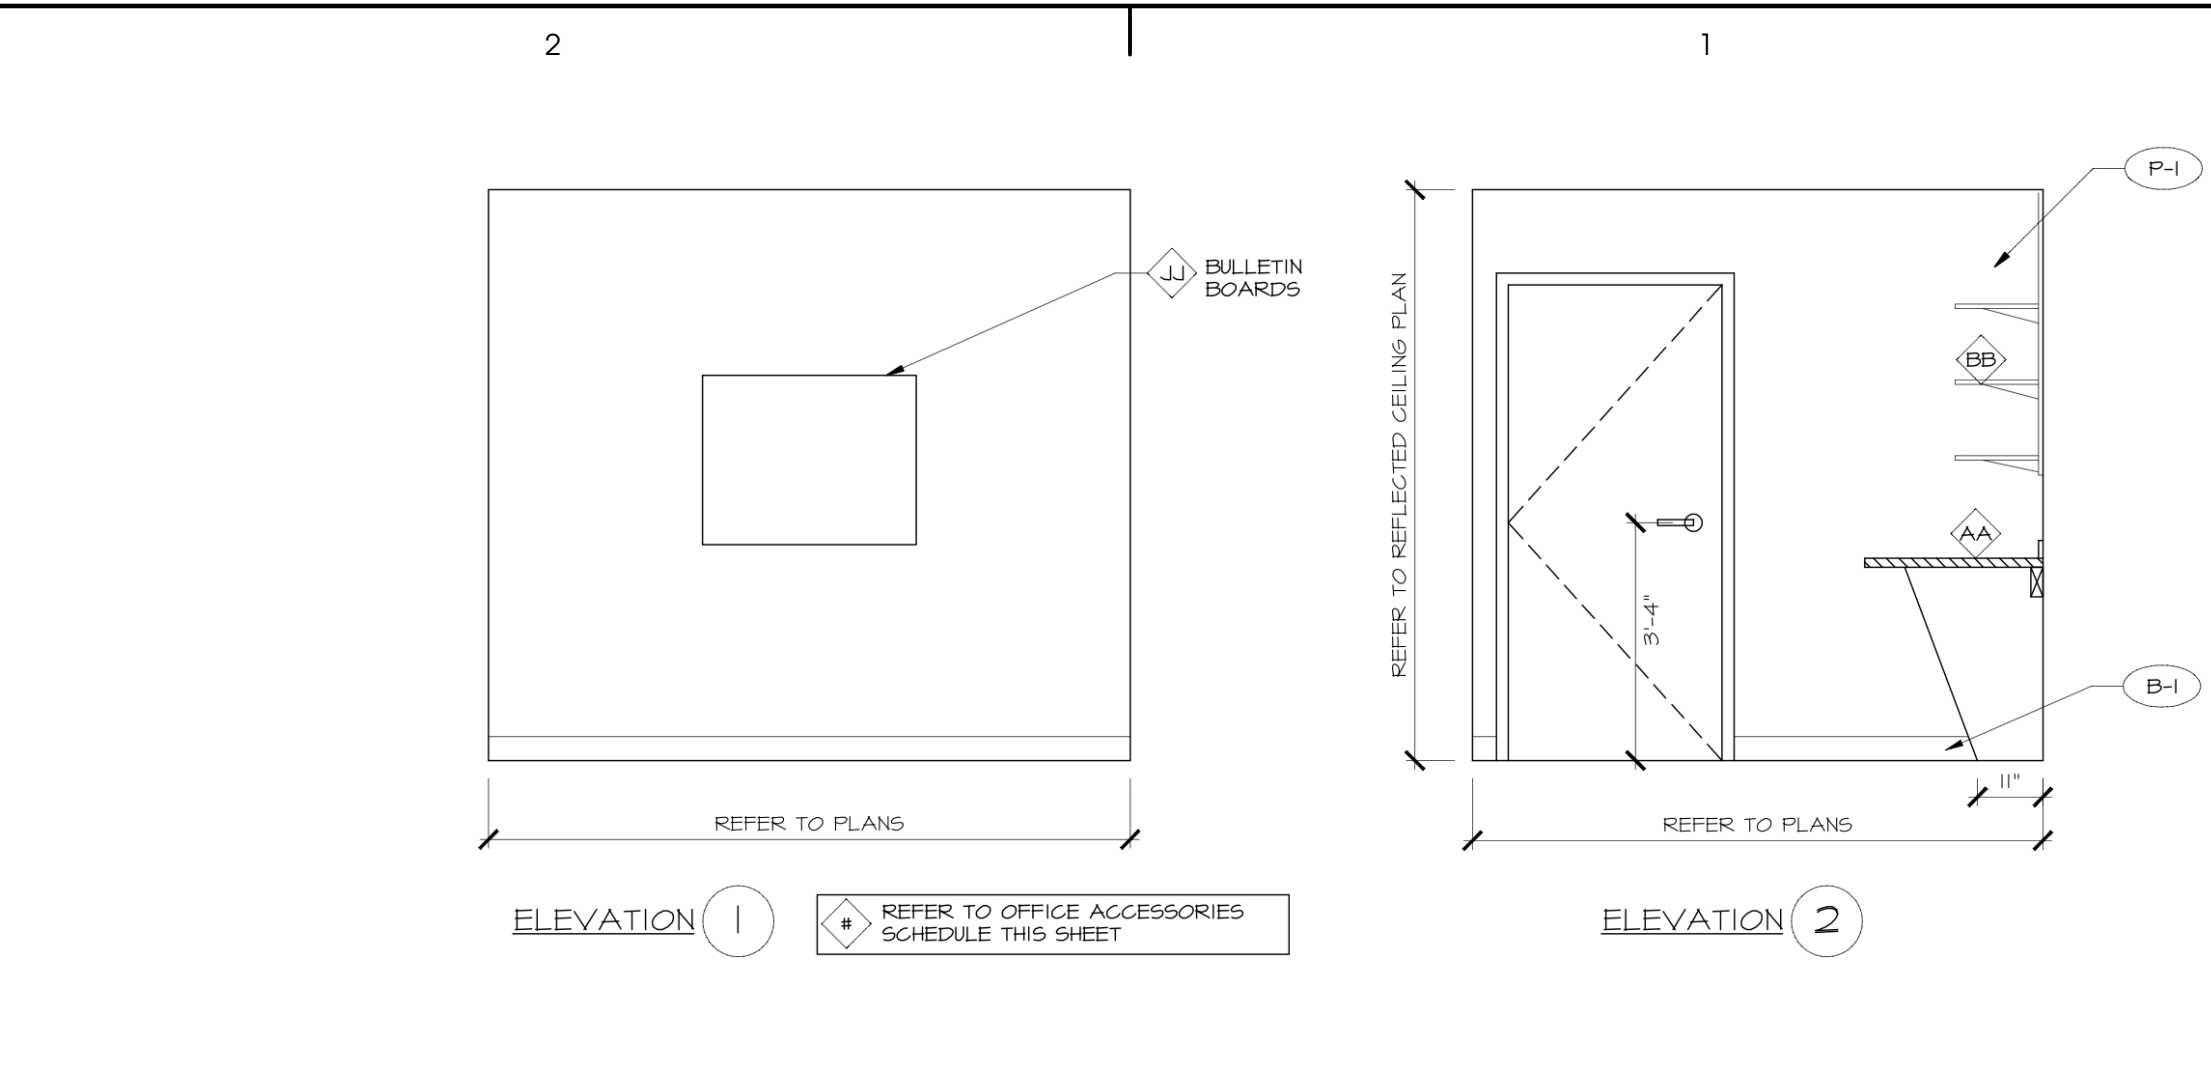

2C OFFICE INT. ELEV  
 SCALE: 3/8" = 1'-0"


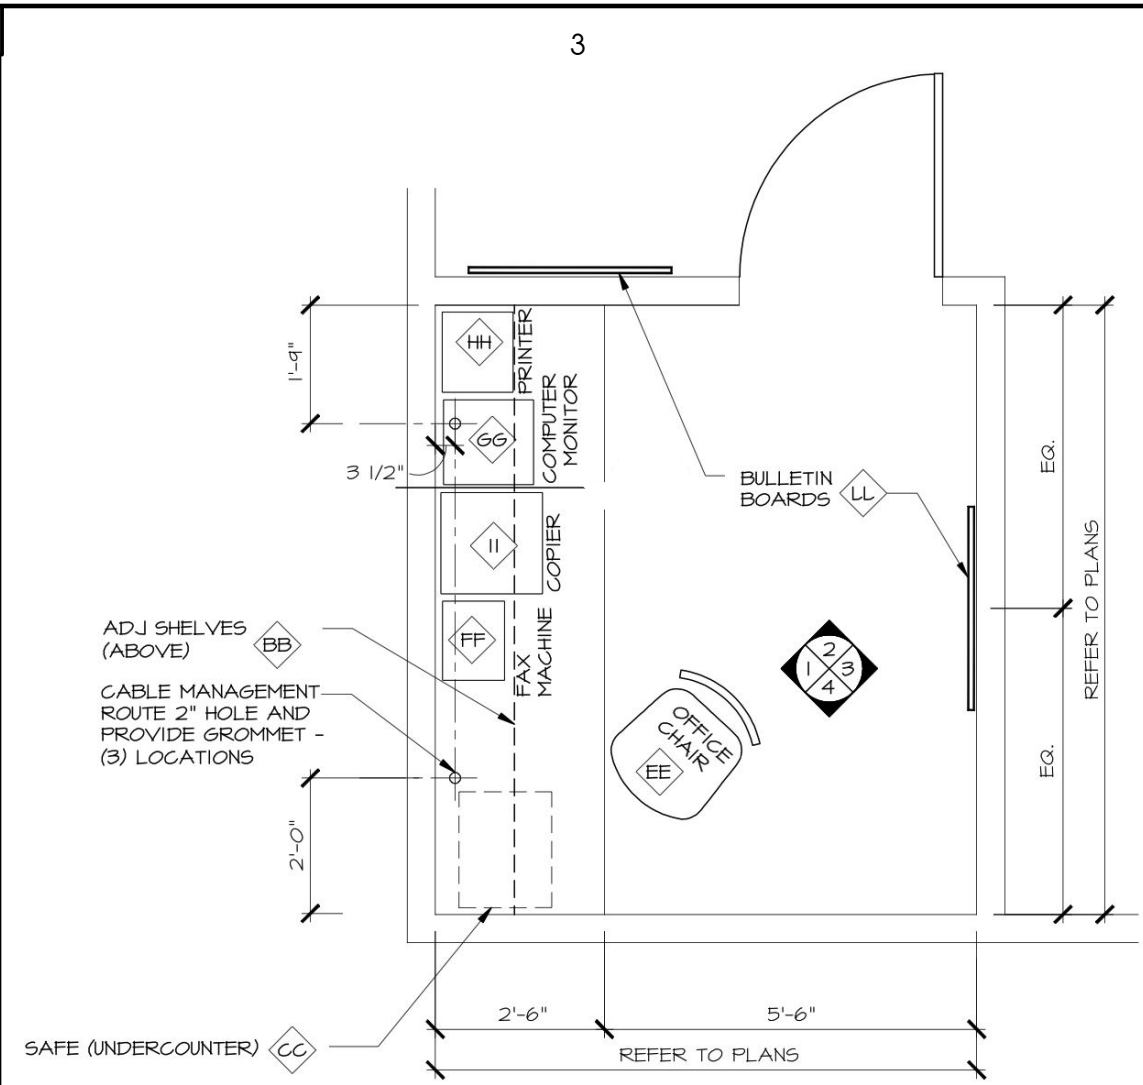


**OFFICE ACCESSORIES SCHEDULE**

NOTE: ALL OFFICE ACCESSORIES TO BE SUPPLIED AND INSTALLED BY TENANT, E.G. UNLESS OTHERWISE NOTED.


DESCRIPTION	TAK	MANUFACTURER / CATALOG NO.	NOTES
SHelves AND STANCHIONS	BB	30" DEEP SHELVES - FINISH WHITE RELIANCE WITH GARDY 12" END BRACKETS ON 45L BARS/604 STANDARDS FINISH: ZINC PROVIDE BLOCKING AS REQ'D	
SAFE	CC	INSTALL UNDER COUNTER, BOLTED TO SLAB	FURNISHED BY TENANT INSTALLED BY TENANT E.G.
FILE CABINET	DD	INSTALL UNDER COUNTER	FURNISHED BY TENANT
OFFICE CHAIR	EE		FURNISHED BY TENANT
FAX MACHINE	FF		FURNISHED BY TENANT
COMPUTER	GG		FURNISHED BY TENANT
PRINTER	HH		FURNISHED BY TENANT
COPIER	II		FURNISHED BY TENANT
BULLETIN BOARD	JJ		FURNISHED BY TENANT INSTALLED BY TENANT E.G.

3B TRANSITION DETAIL  
 SCALE: 3" = 1'-0"

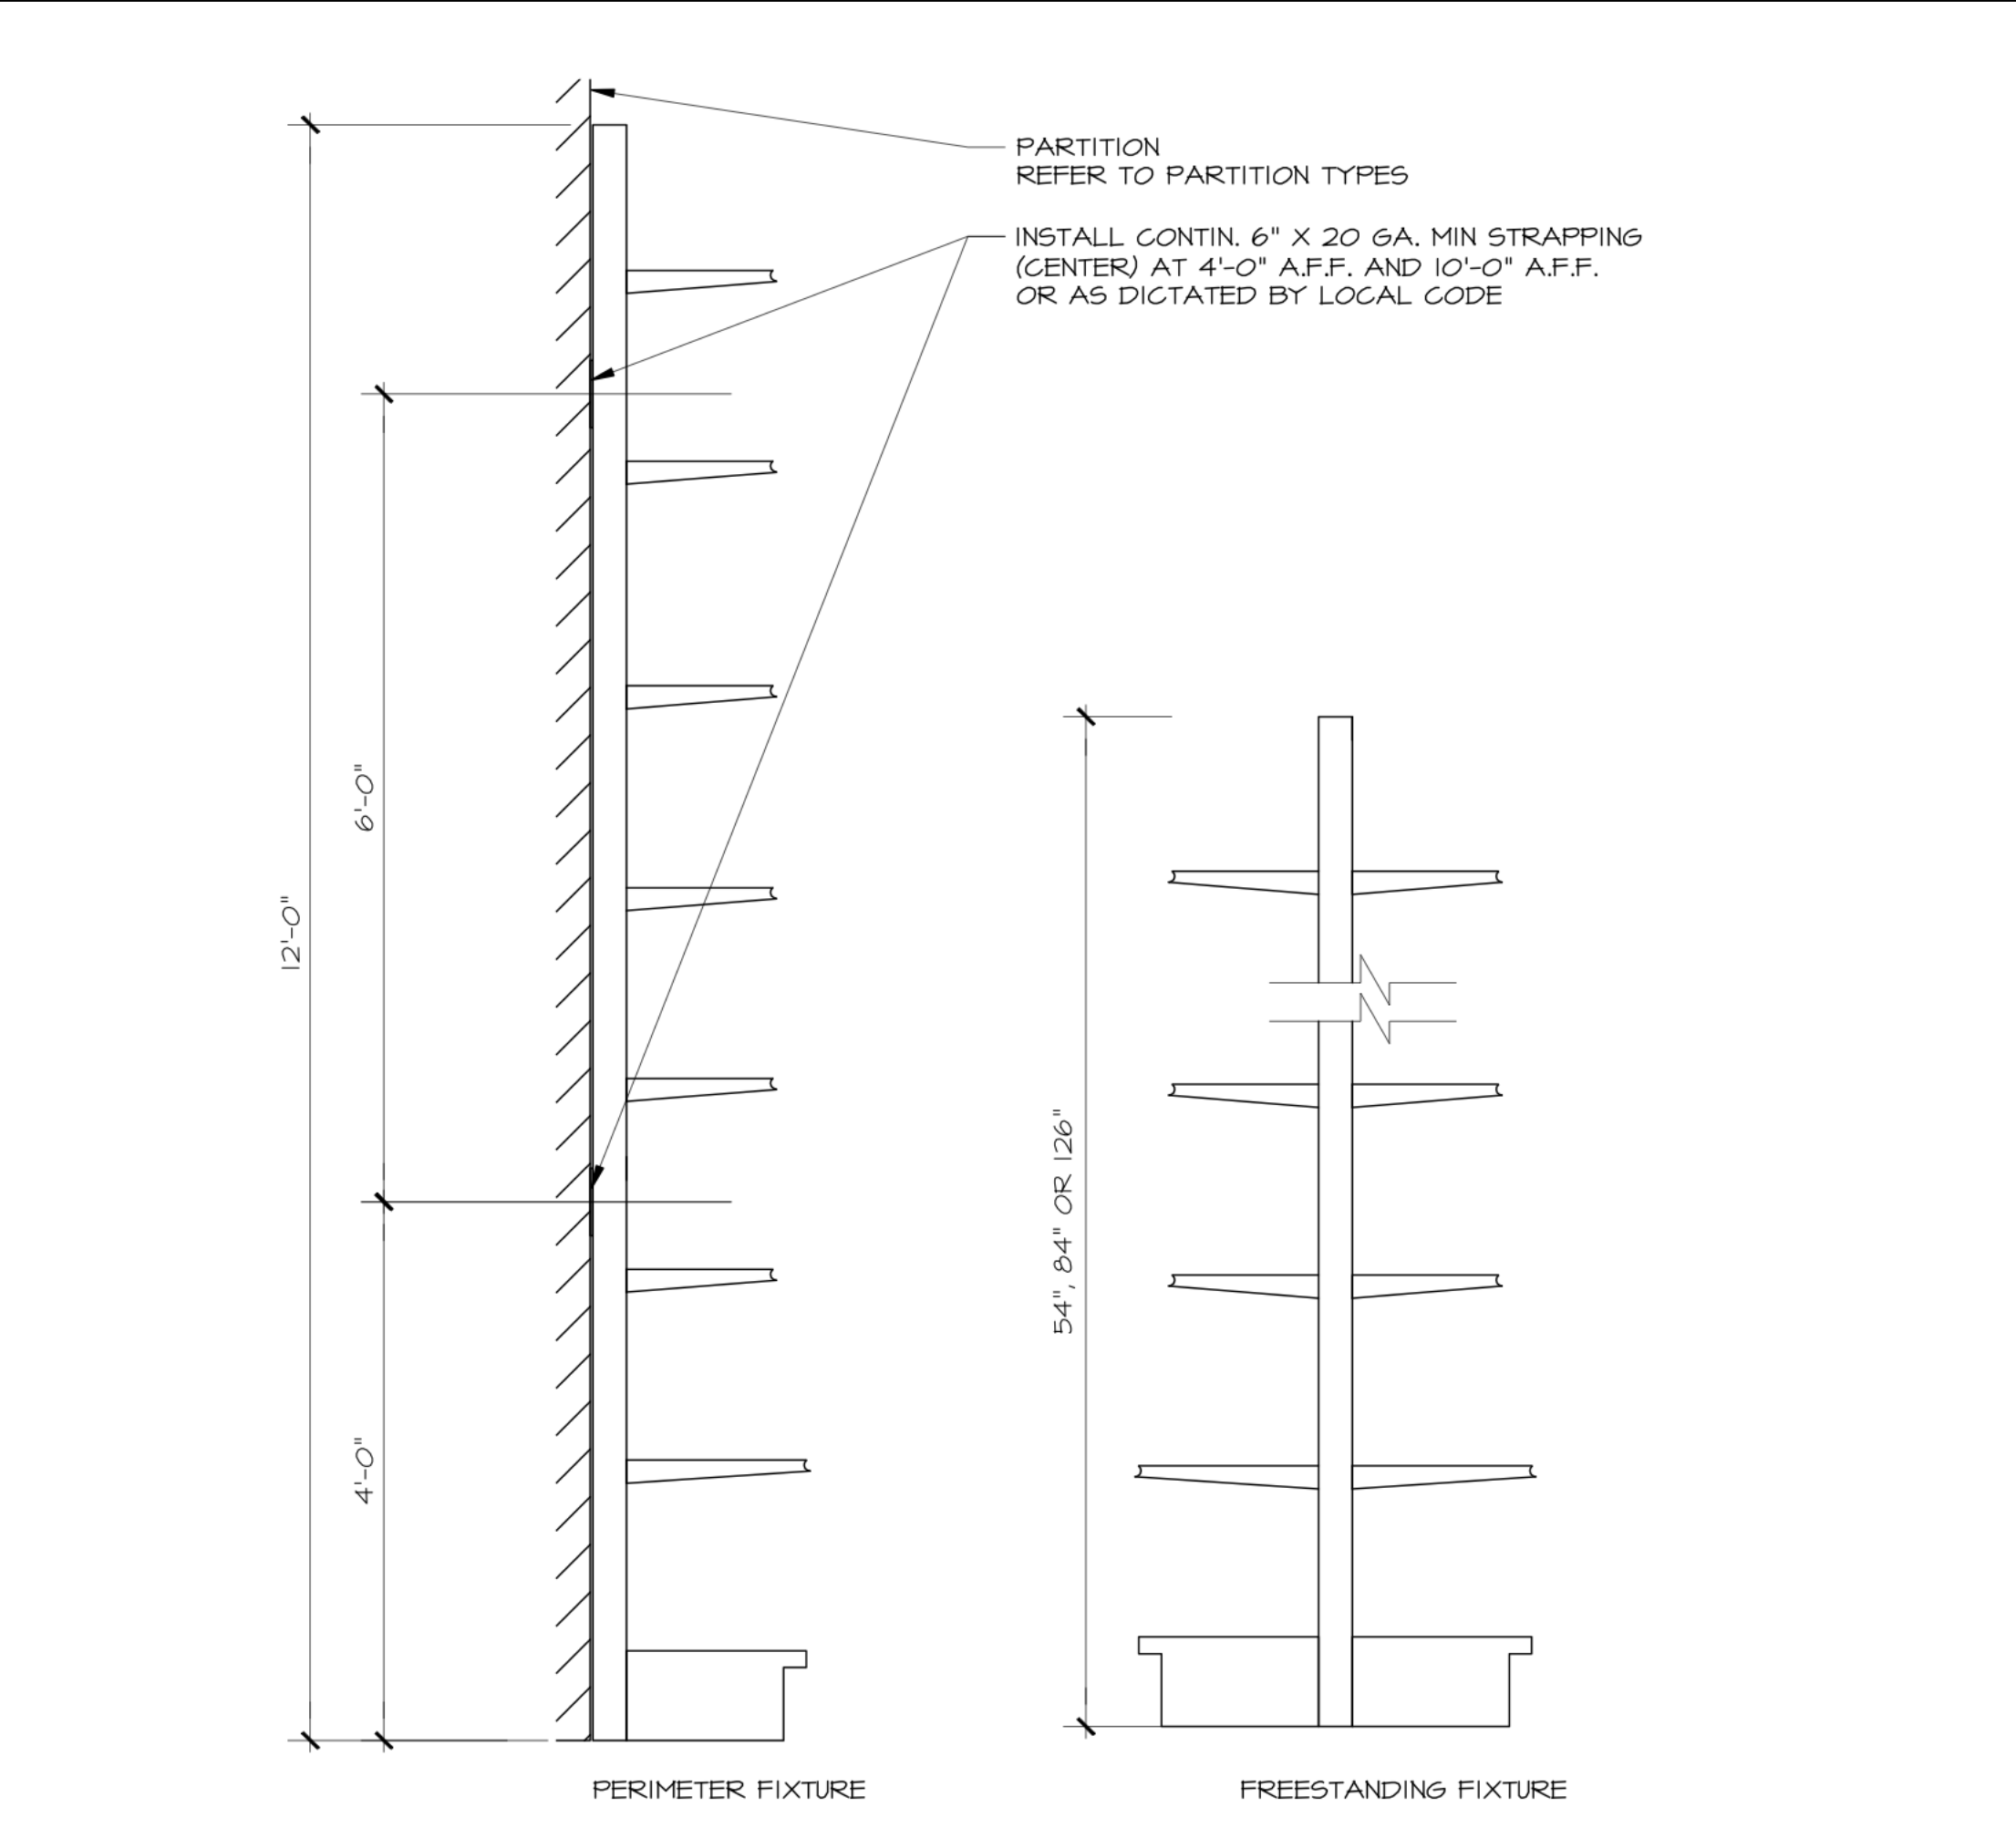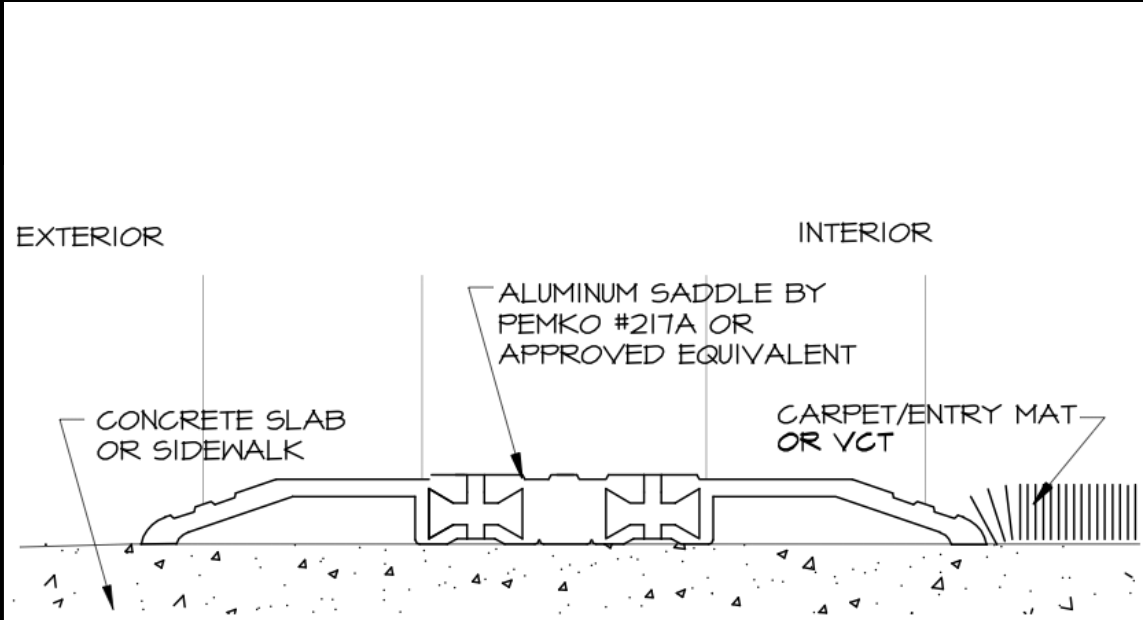

2A SECTION  
 SCALE: 3/4" = 1'-0"

1A SECTION  
 SCALE: 3/4" = 1'-0"

 







5B SECTION @ MANAGER'S DESK  
 SCALE: 3/4" = 1'-0"

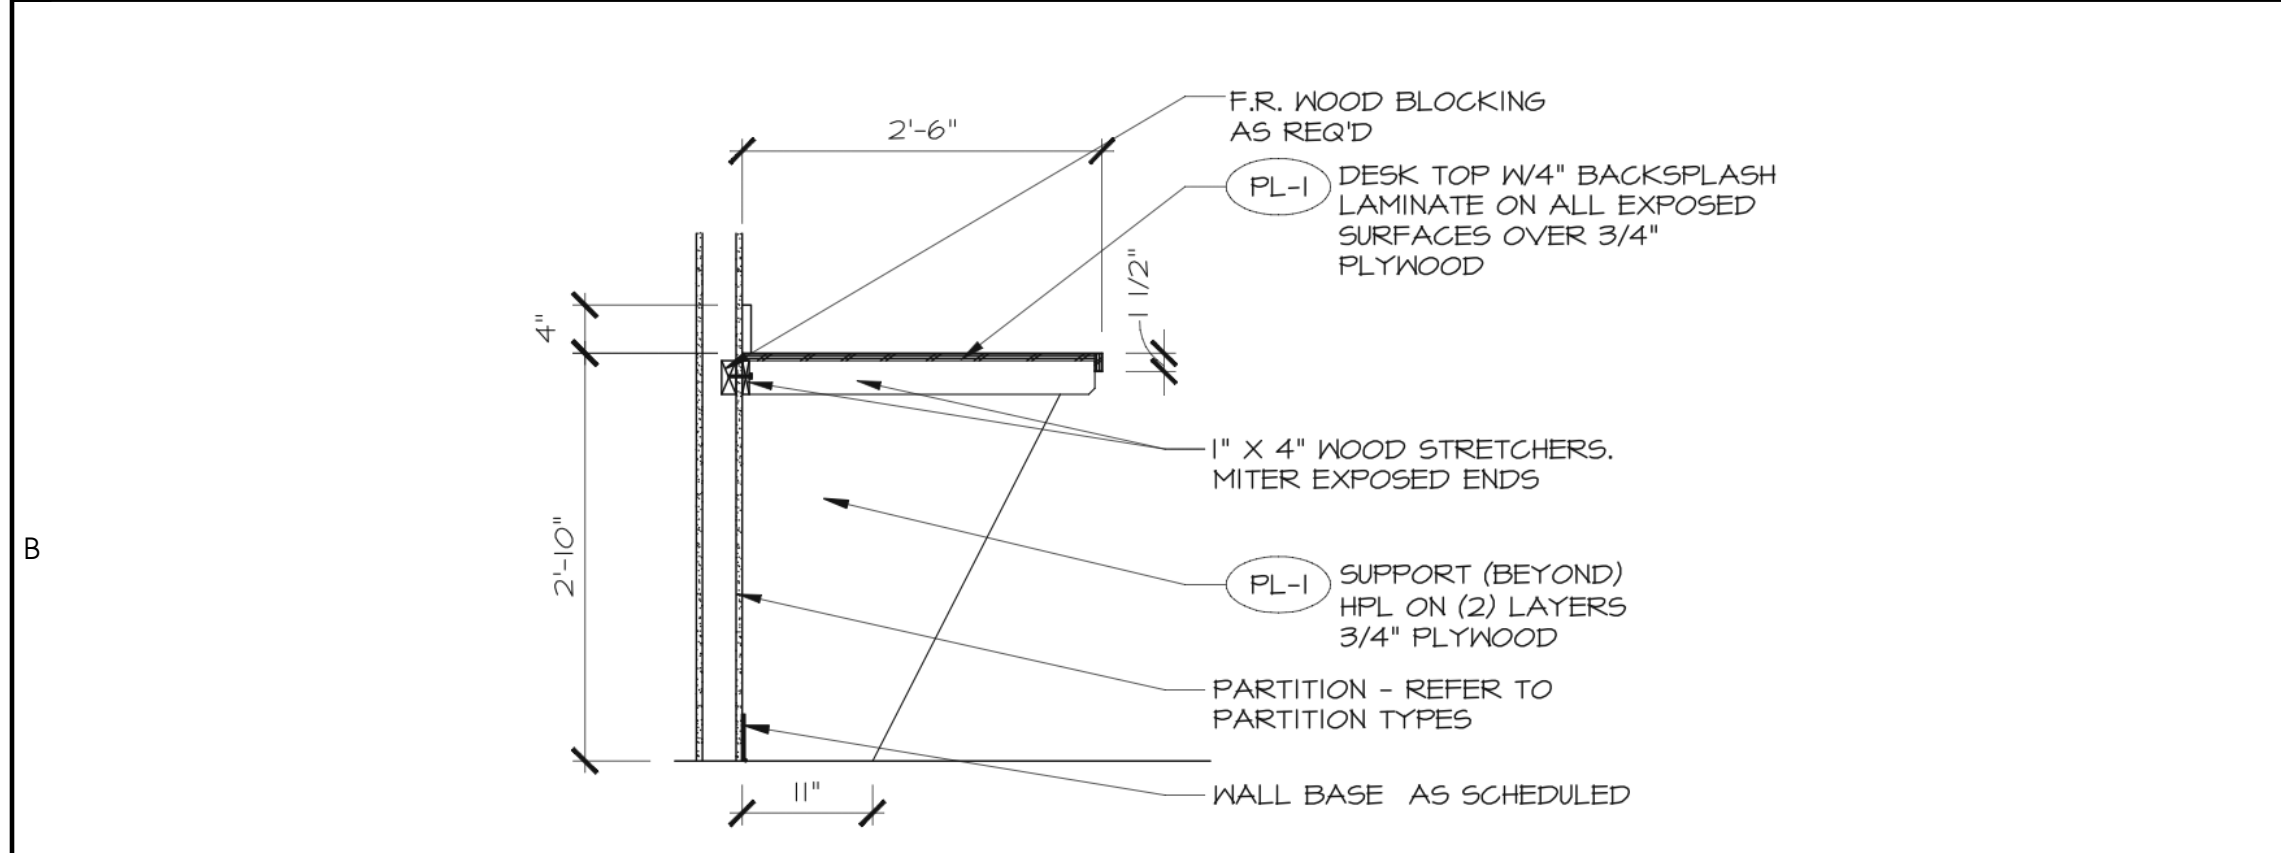


5B SECTION @ MANAGER'S DESK  
 SCALE: 3/4" = 1'-0"

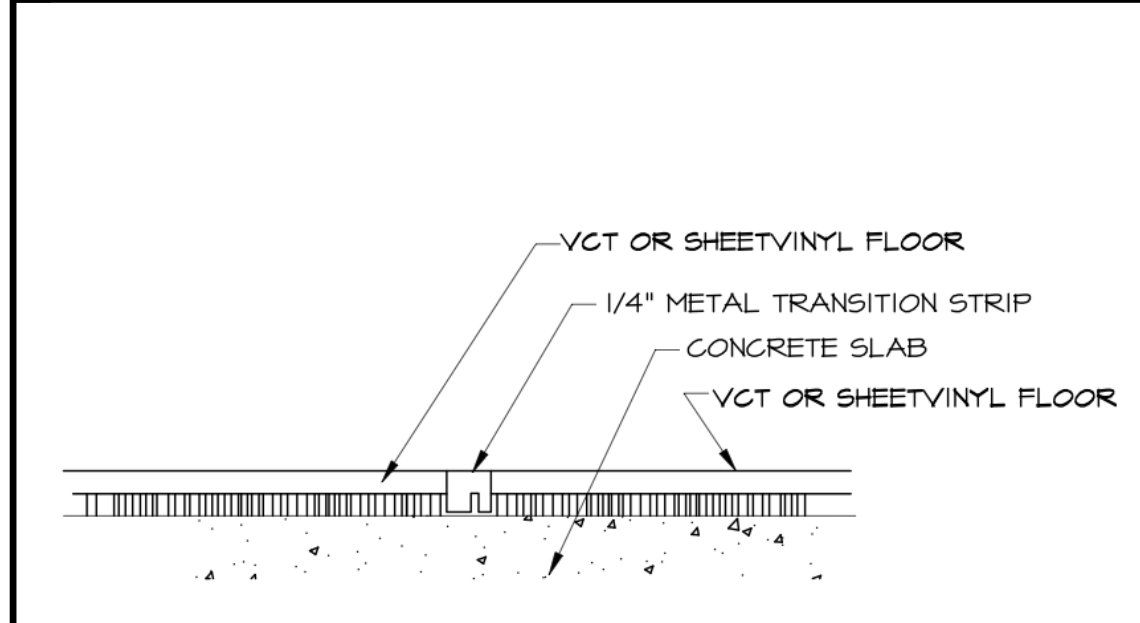

5A TRANSITION DETAIL  
 SCALE: 3" = 1'-0"

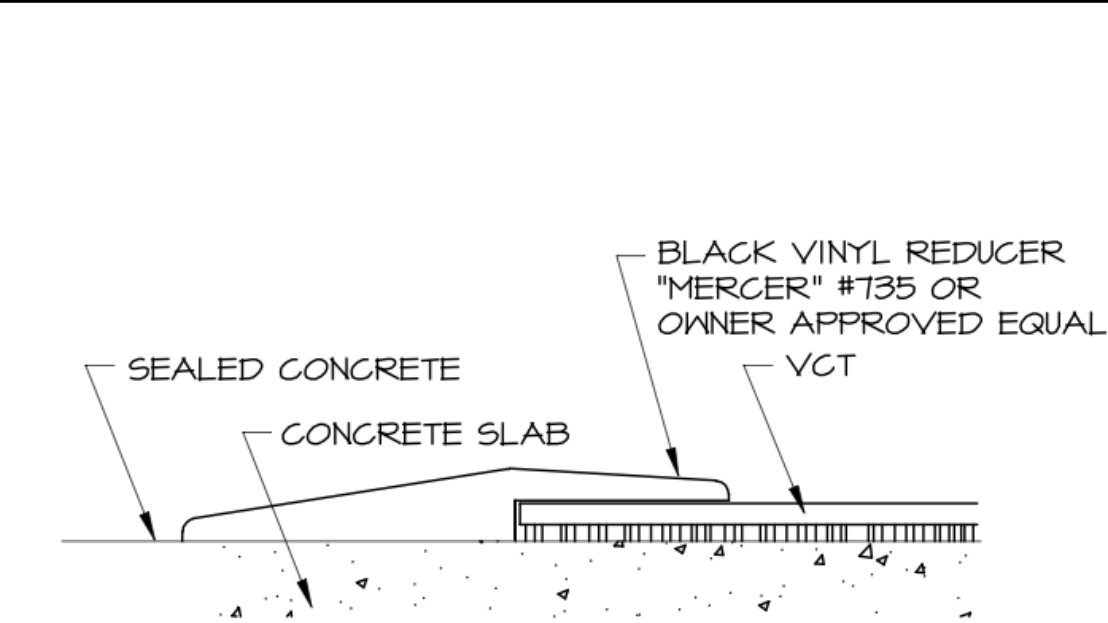

4A TRANSITION DETAIL  
 SCALE: 3" = 1'-0"

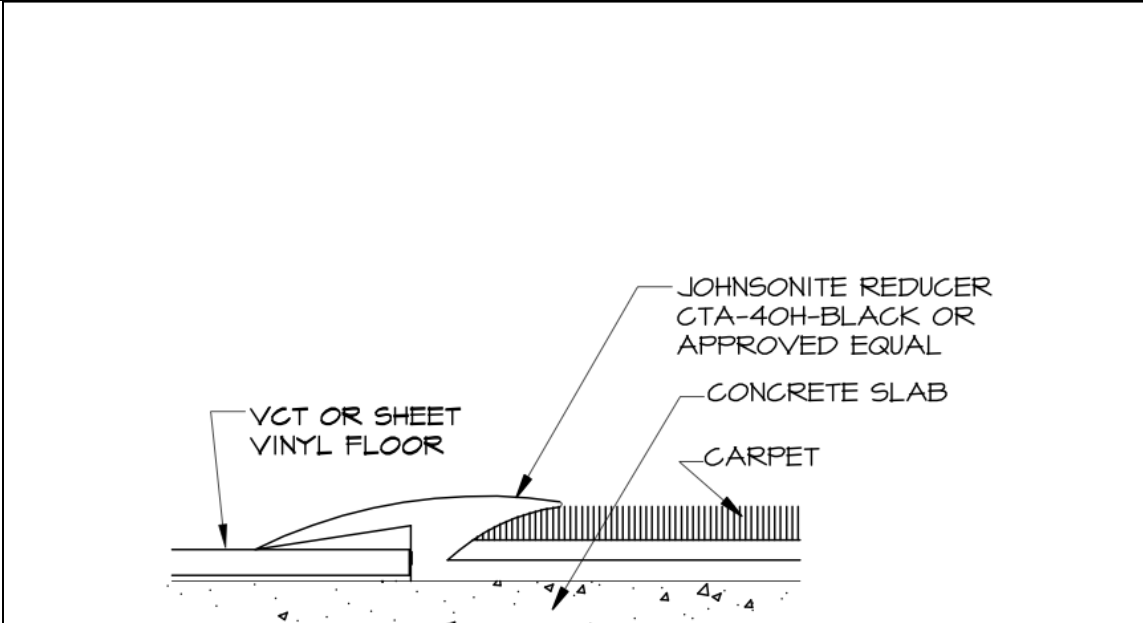

3A TRANSITION DETAIL  
 SCALE: 3" = 1'-0"