



COLONIAL LANDING  
 SHOPPING CENTER  
 3220 EAST COLONIAL BLVD.  
 ORLANDO, FL



SITE KEY PLAN

3/2/10 Permit Set


Mark	Date	Description
Issue/Revision		Permit Set
Project ID		10003
CAD File Name		10003-CD.vwx
Drawn By		DM
Checked By		MEA
Plot Date:	3/2/10	
Record Date:		Record Date
Sheet Title		

DETAILS -  
 MECHANICAL


SCALE: N.T.S.

Drawing No.


M-5.1

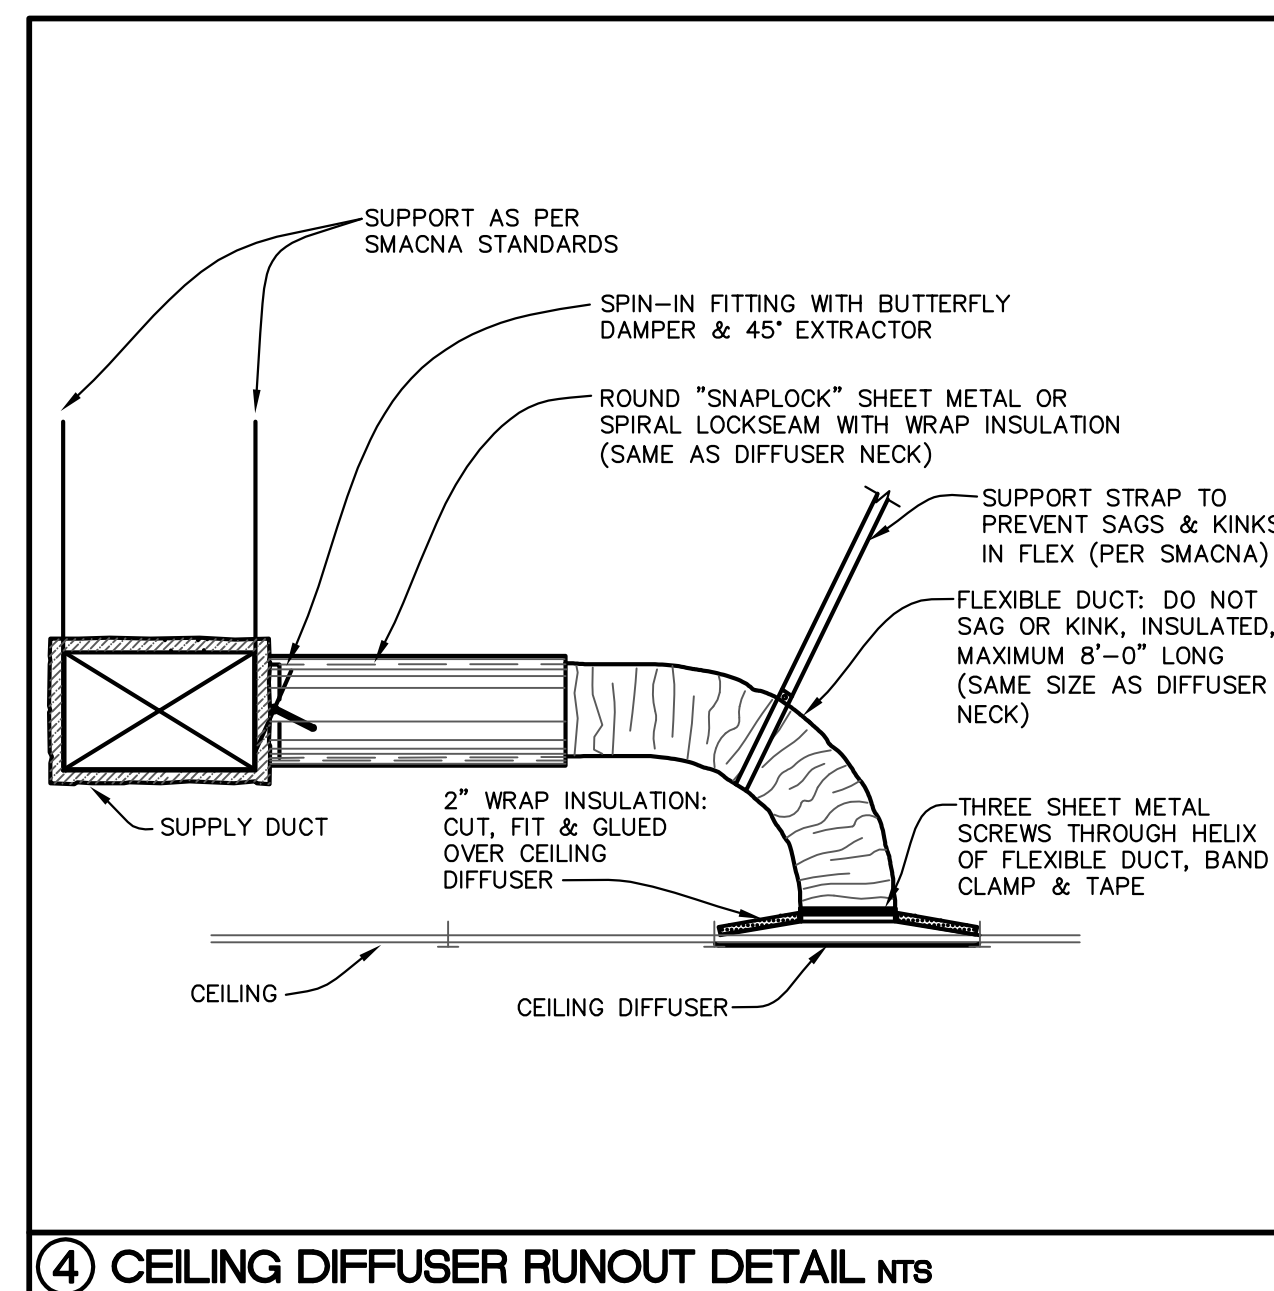


④ CEILING DIFFUSER RUNOUT DETAIL nts

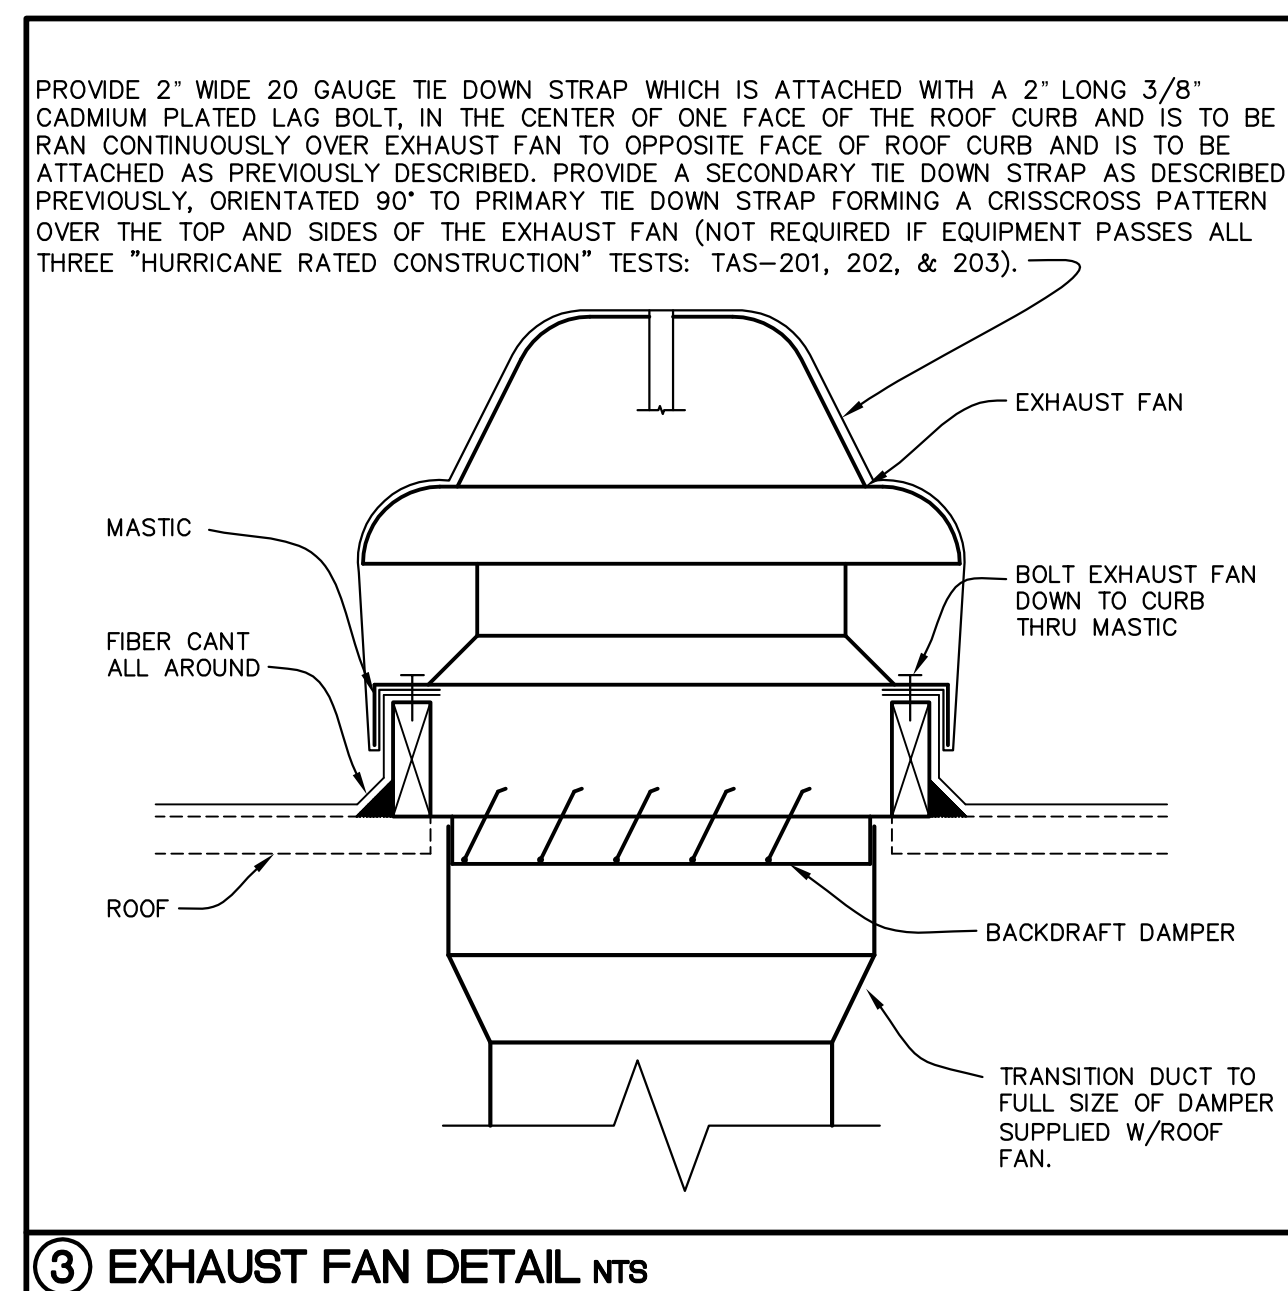


③ EXHAUST FAN DETAIL nts

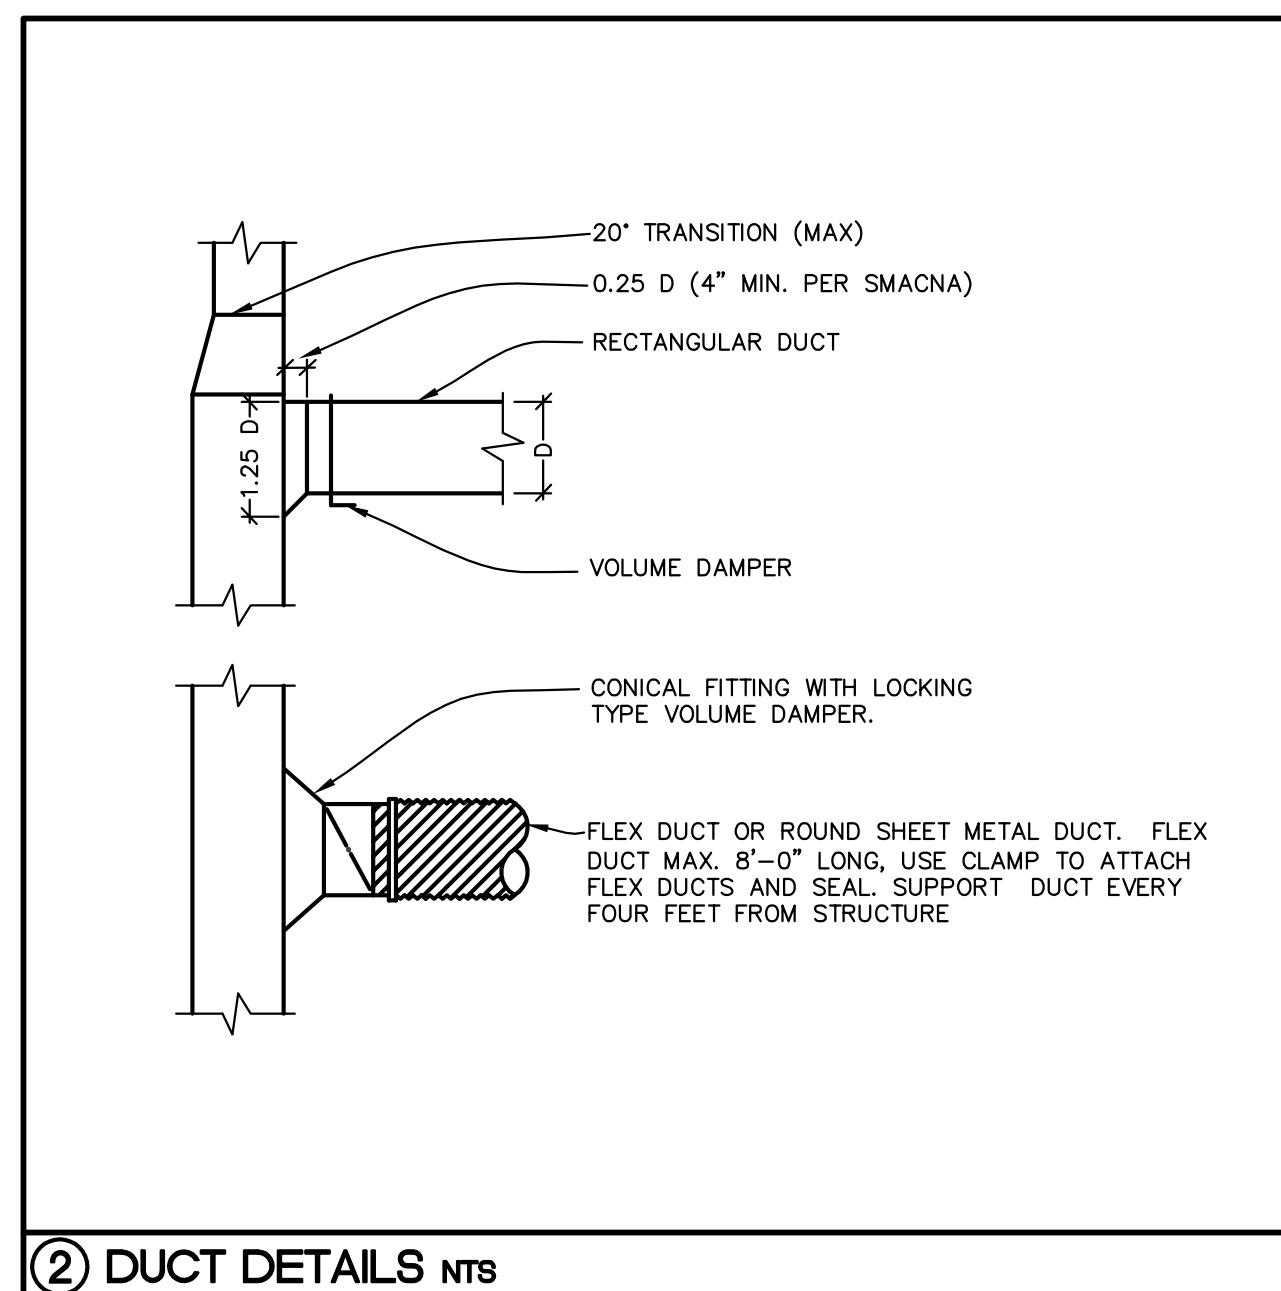


② DUCT DETAILS nts

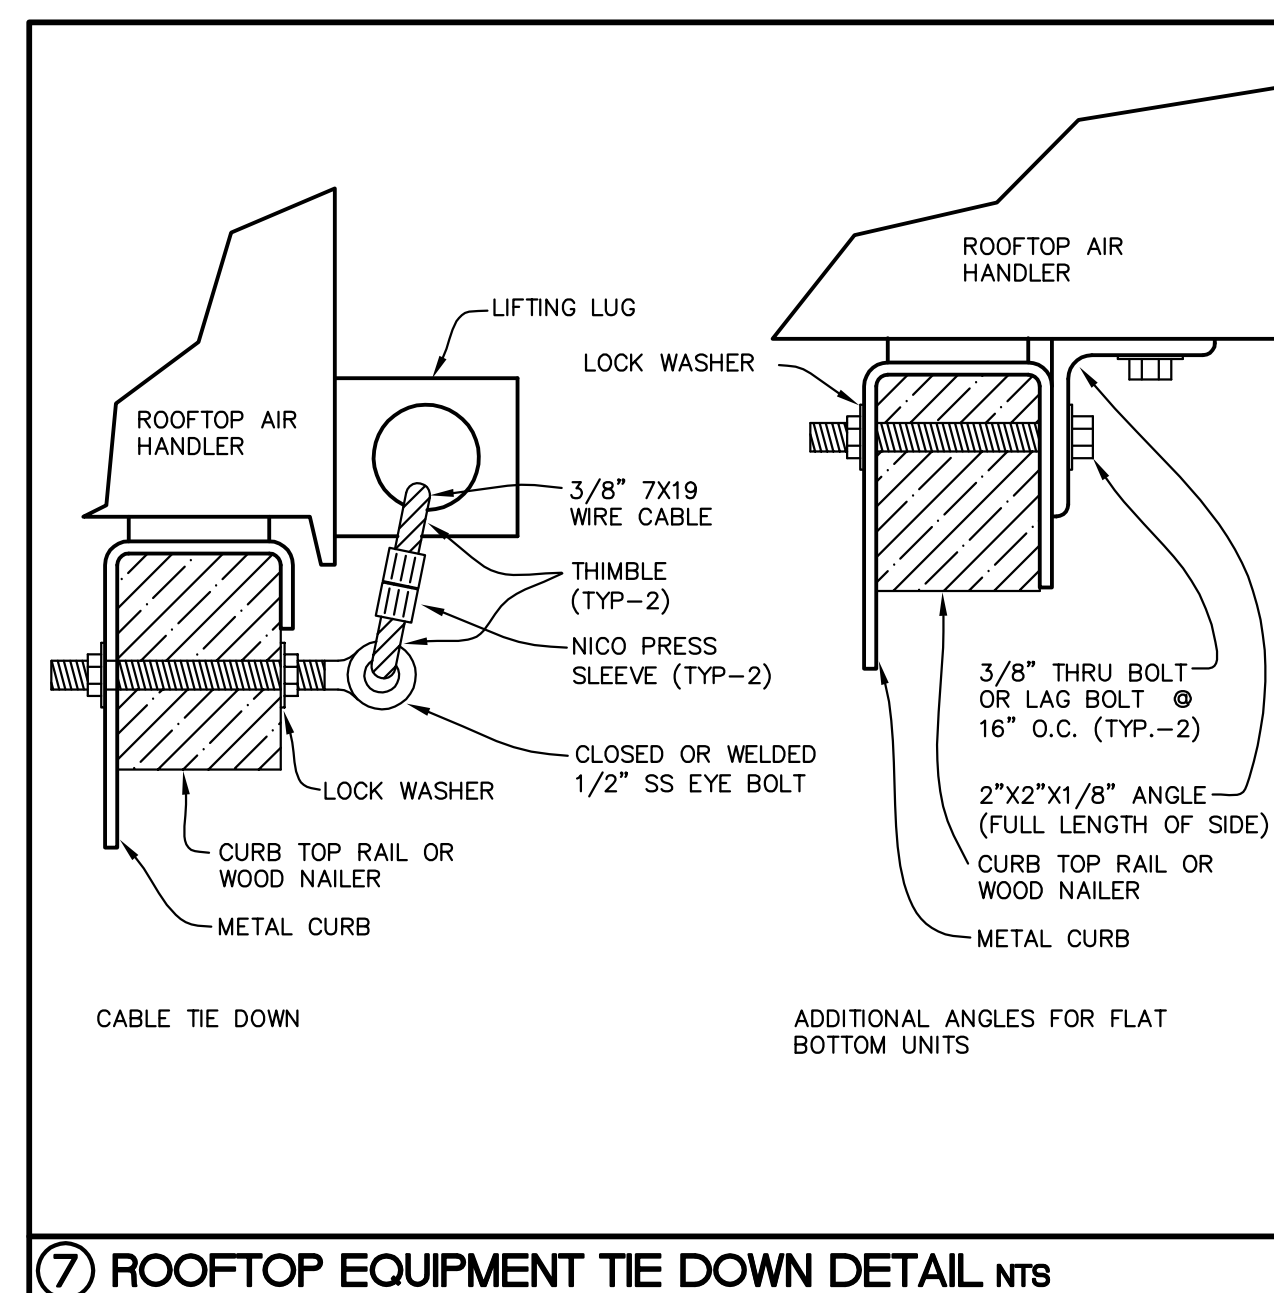


⑦ ROOFTOP EQUIPMENT TIE DOWN DETAIL nts

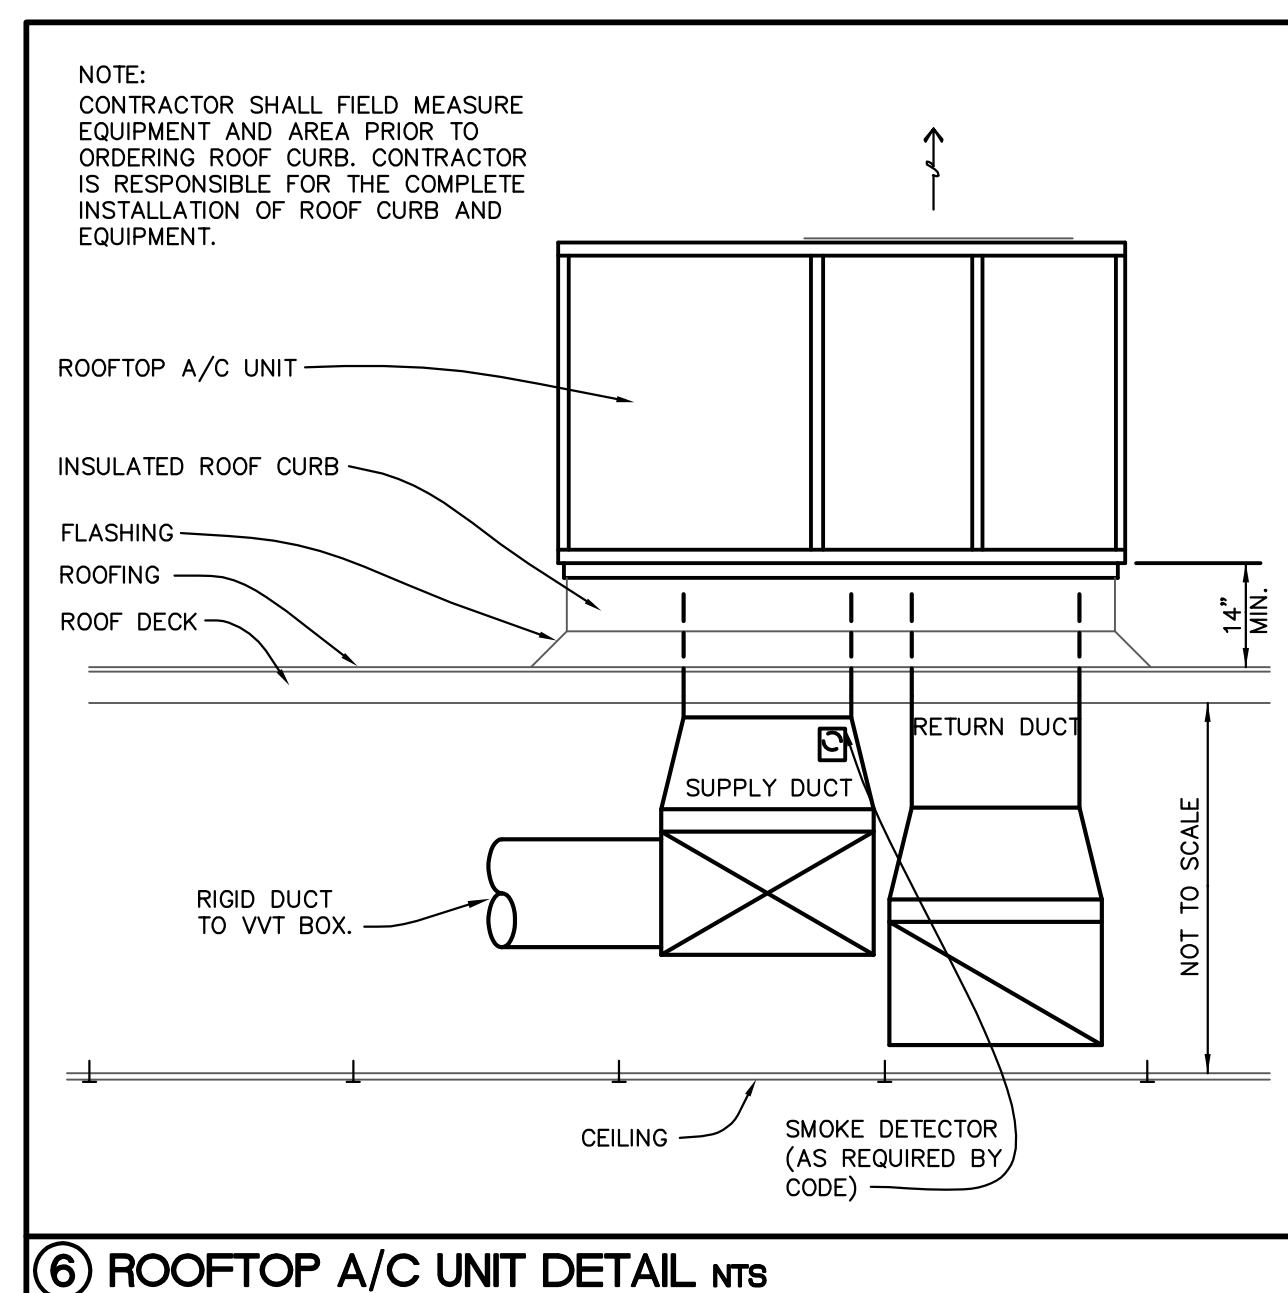


⑥ ROOFTOP A/C UNIT DETAIL nts

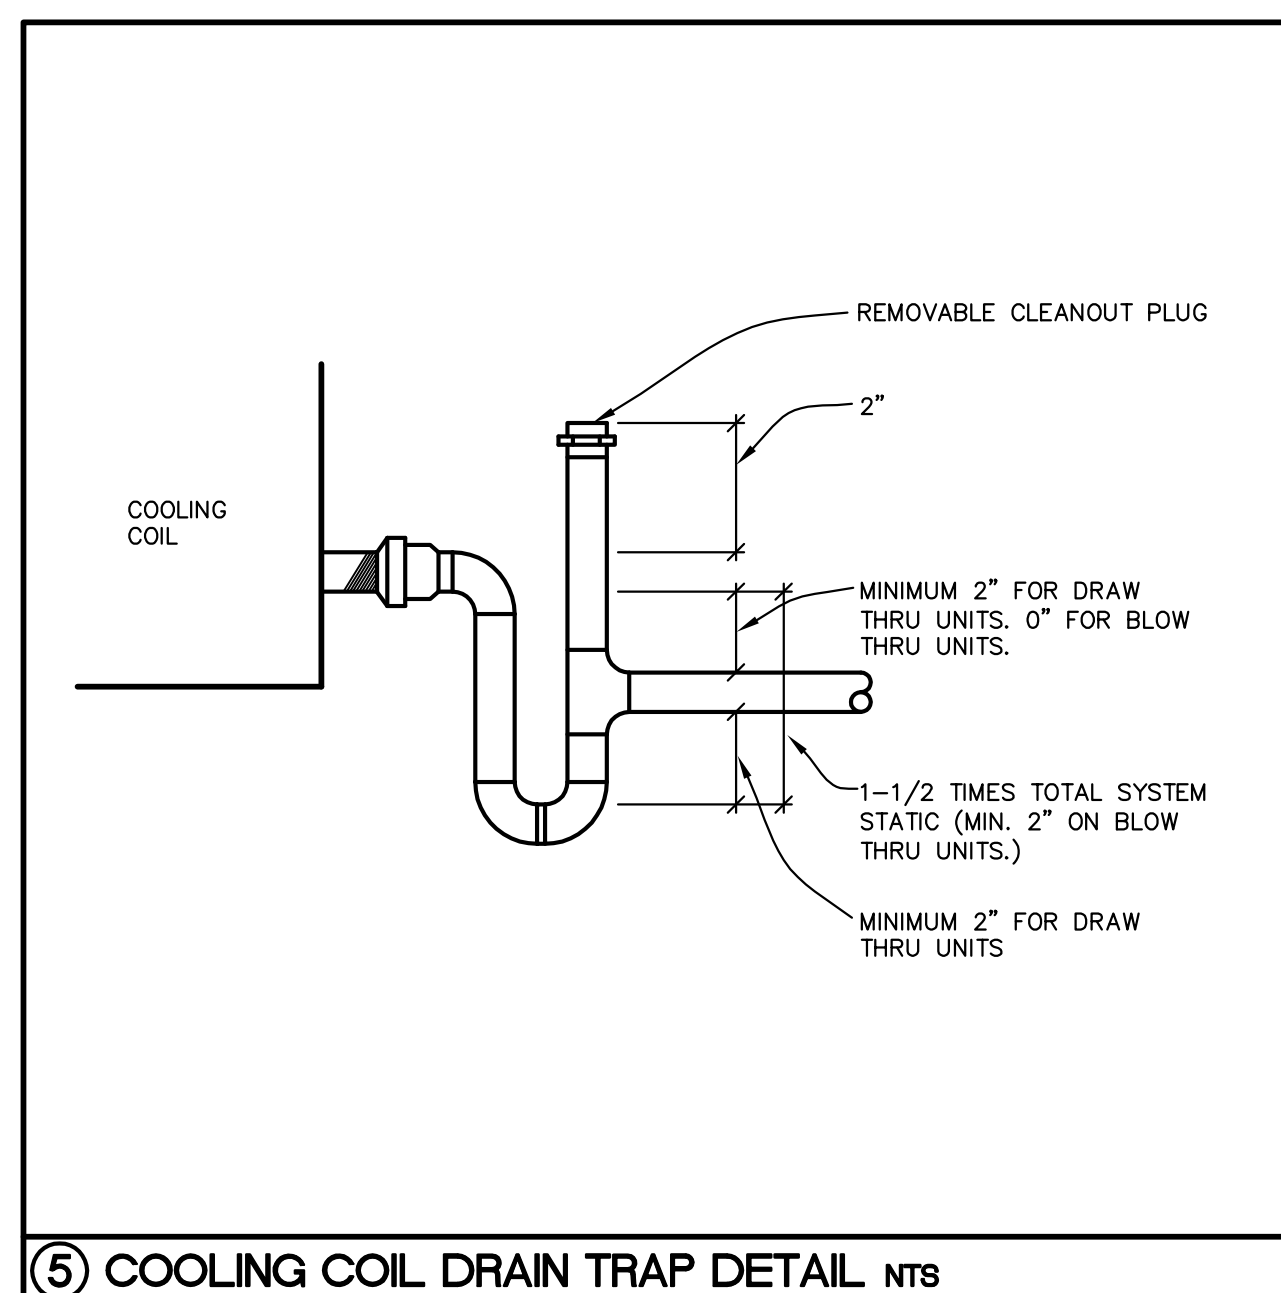


⑤ COOLING COIL DRAIN TRAP DETAIL nts

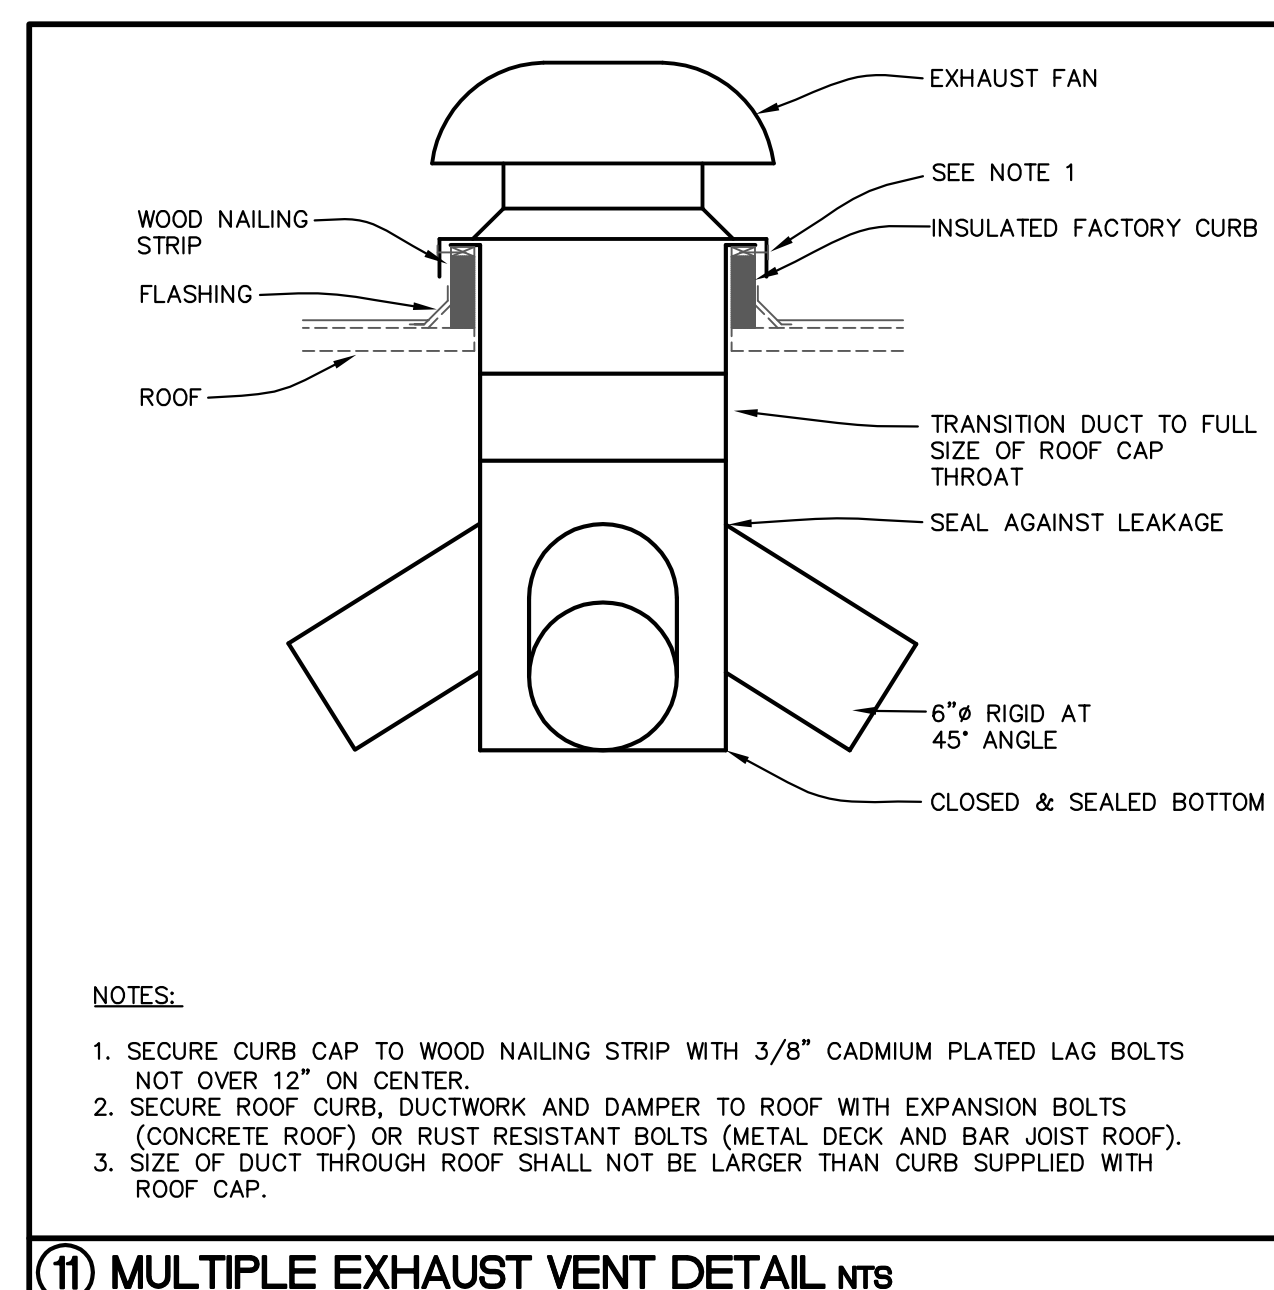


⑪ MULTIPLE EXHAUST VENT DETAIL nts

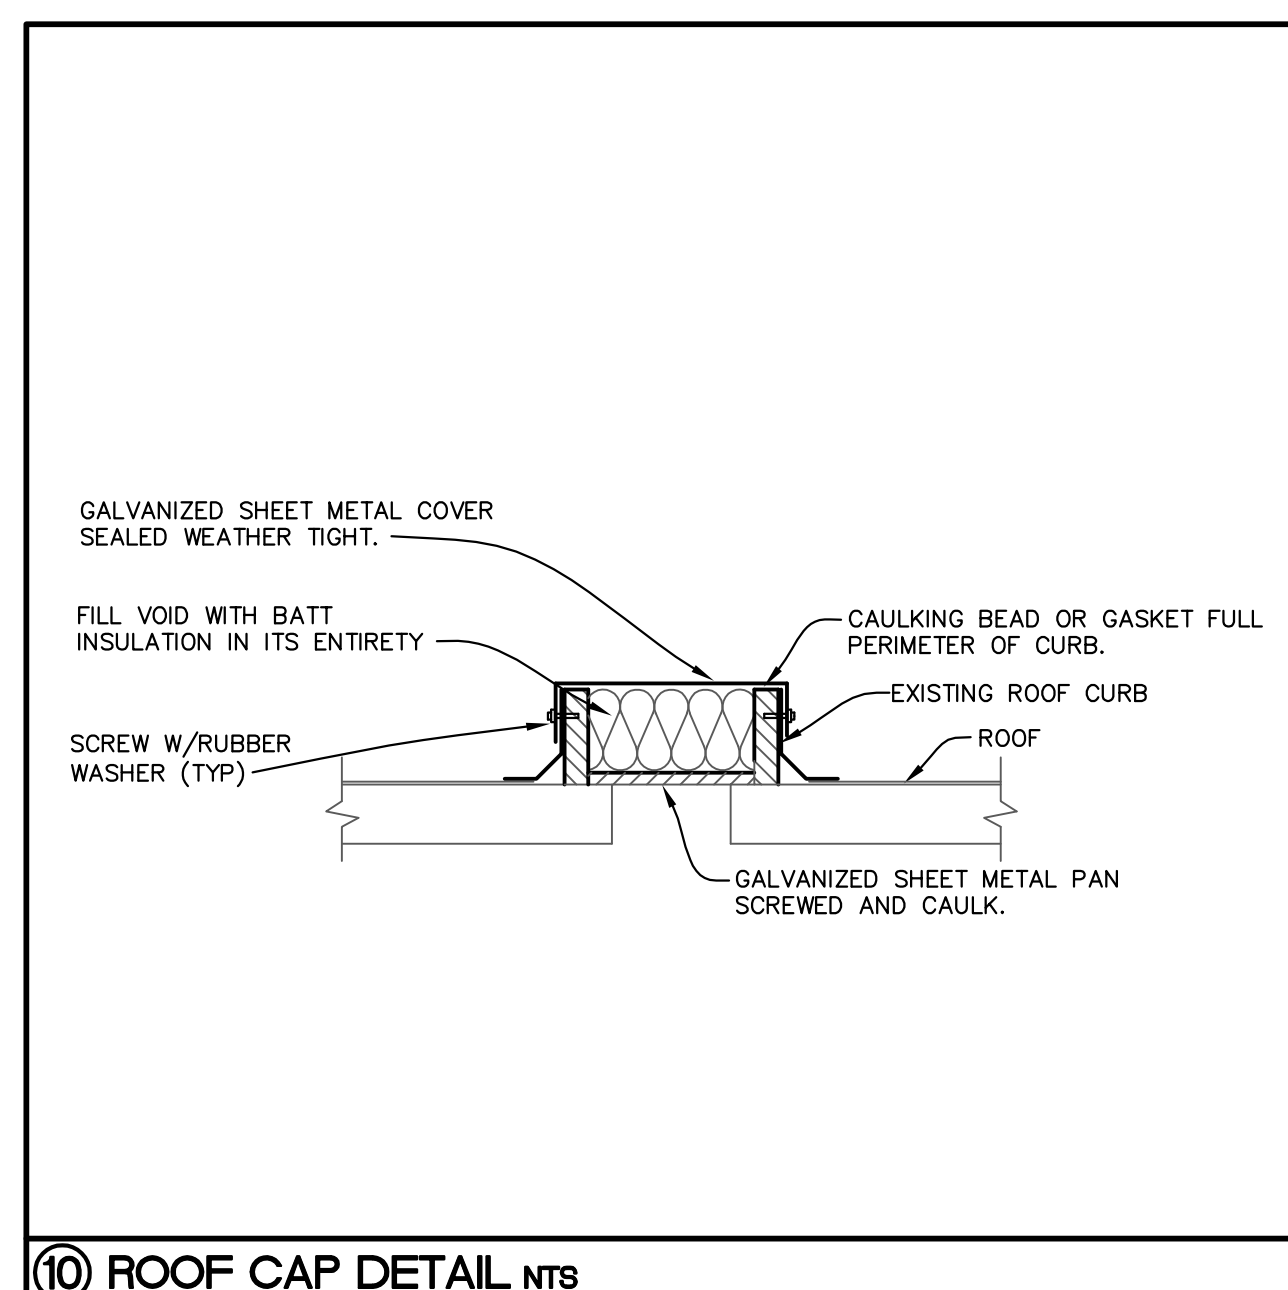


⑩ ROOF CAP DETAIL nts

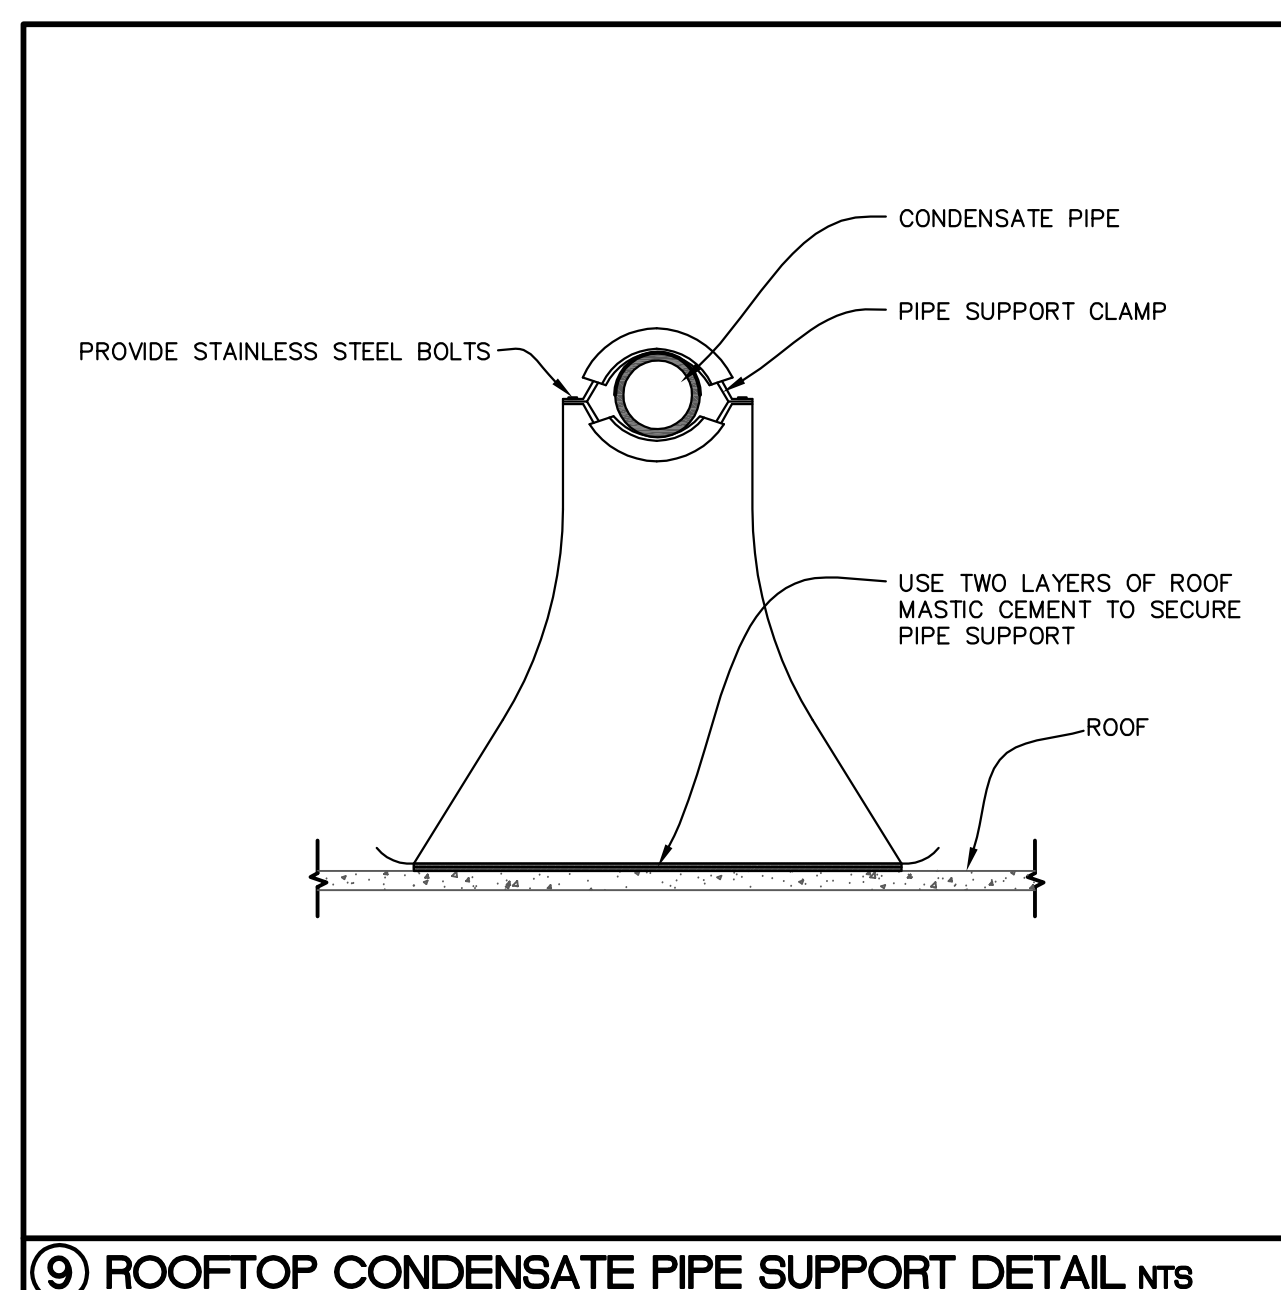


⑨ ROOFTOP CONDENSATE PIPE SUPPORT DETAIL nts

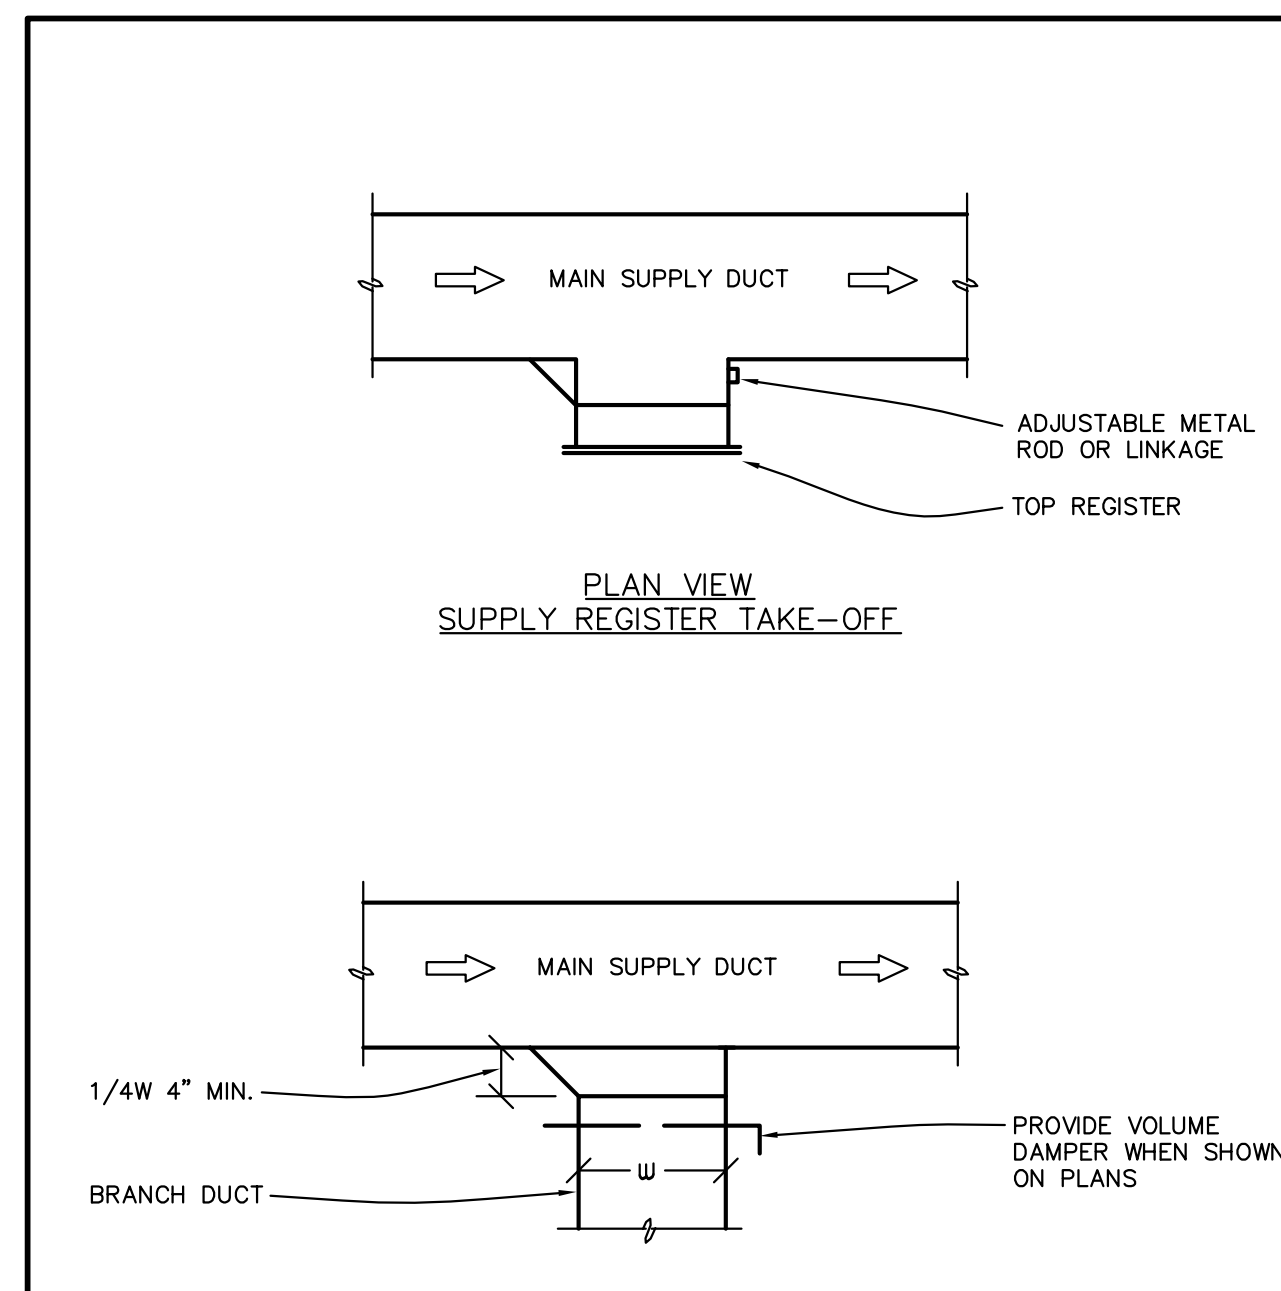

① SUPPLY DUCT TAKE-OFFS nts

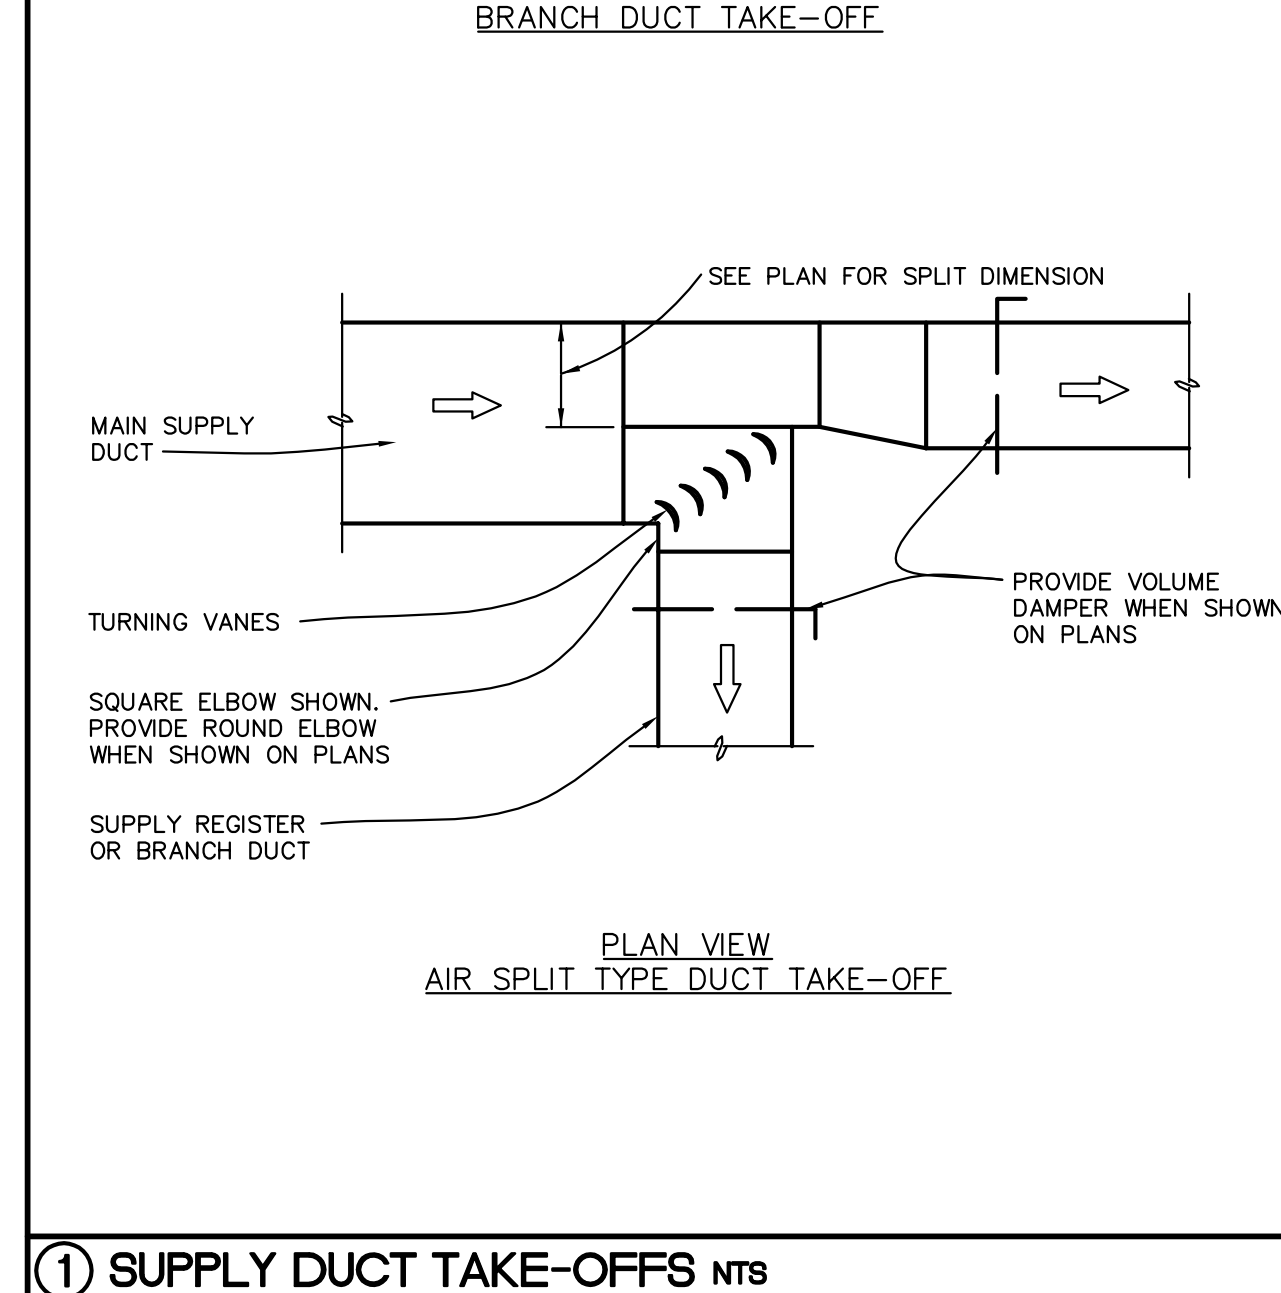

⑧ ROOFTOP CURB ADAPTER DETAIL nts

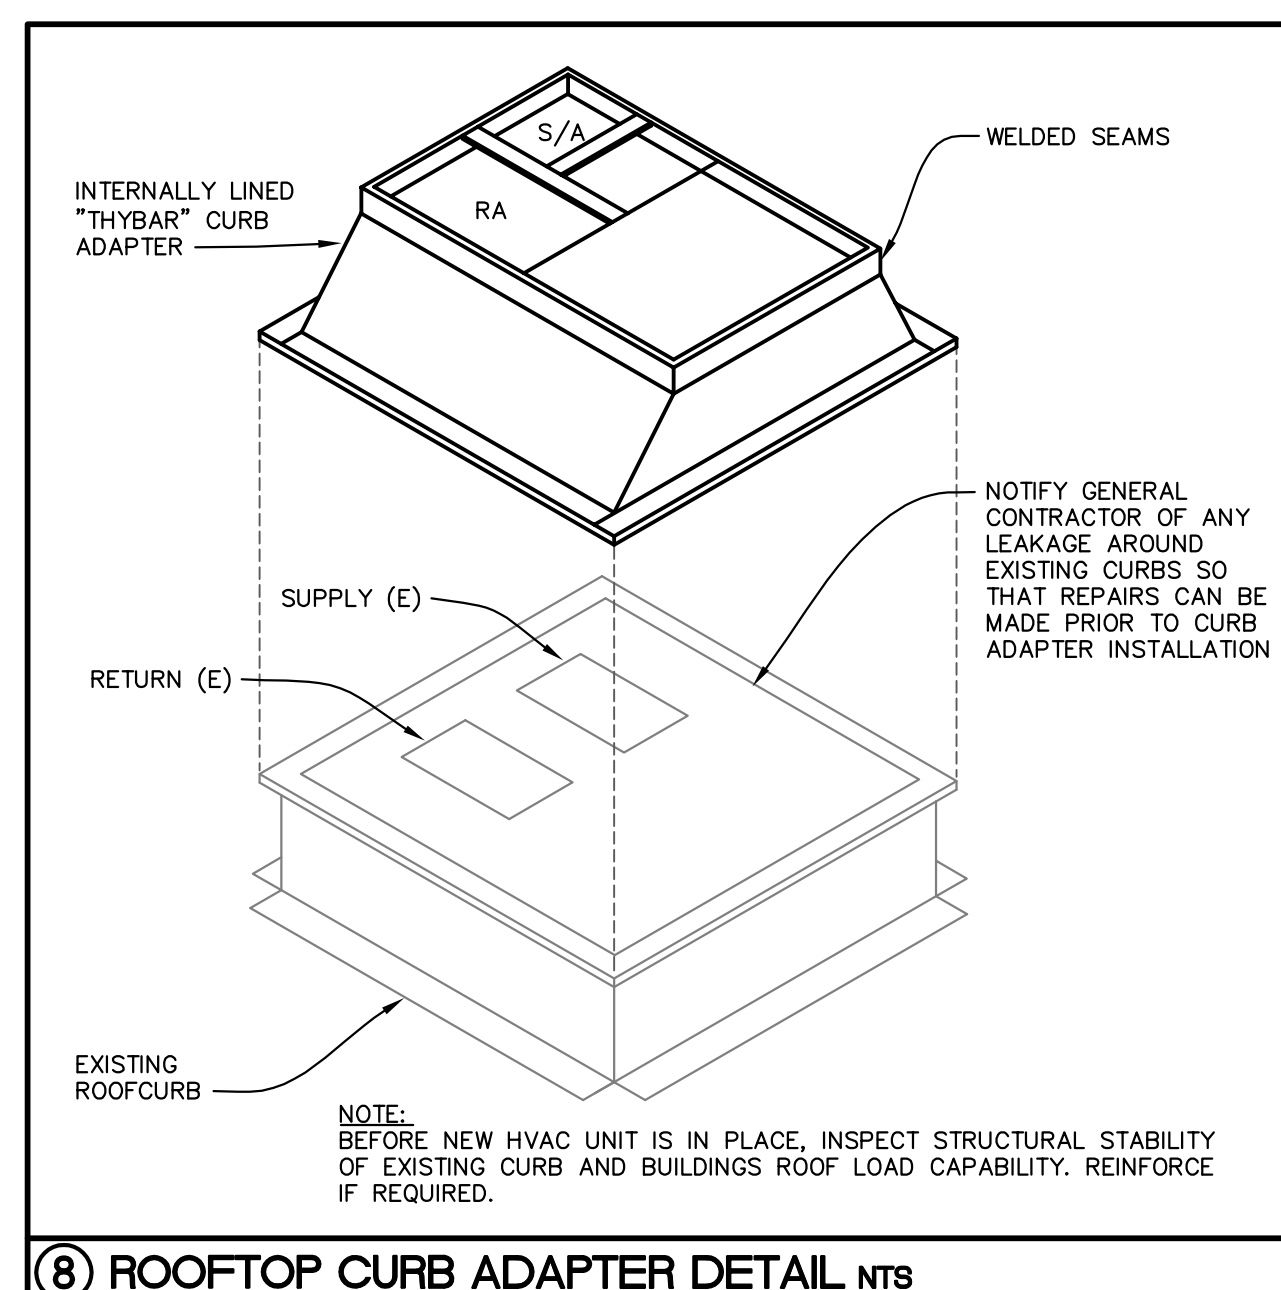

① AIR SPLIT TYPE DUCT TAKE-OFF nts