





• CONTRACTOR SHALL VERIFY ALL DIMENSIONS AND CONDITIONS PRIOR TO ANY CONSTRUCTION. CHECKS FROM PROVIDING THE WORK SHALL BE THE RESPONSIBILITY OF THE CONTRACTOR.
 • ANY DIMENSIONS NOT SHOWN SHALL BE THE RESPONSIBILITY OF THE CONTRACTOR.

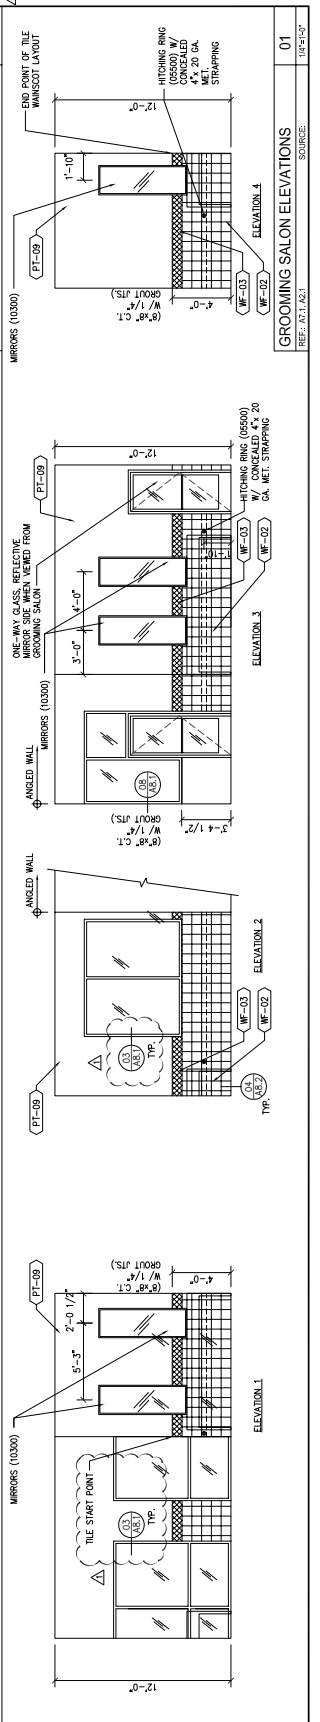


GROOMING SALON ELEVATIONS
 SOURCE: 01
 TYP: 01

REVISIONS	
NO.	DESCRIPTION
1	ISSUED FOR PERMITS
2	ISSUED FOR PERMITS
CAGE ROOM ELEVATIONS
 REF: A7.1, A3.1
 SOURCE: 06
 TYP: 06

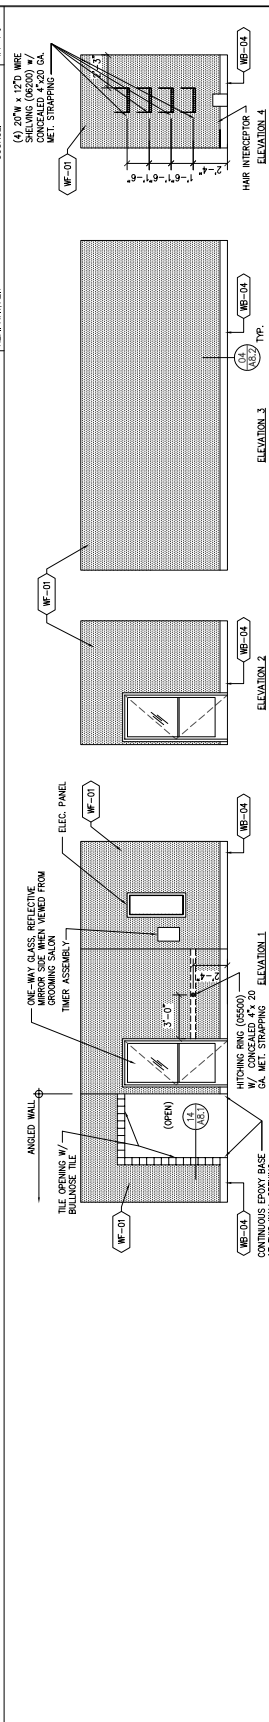

TUB ROOM ELEVATIONS
 REF: A7.1, A3.1
 SOURCE: 11
 TYP: 11

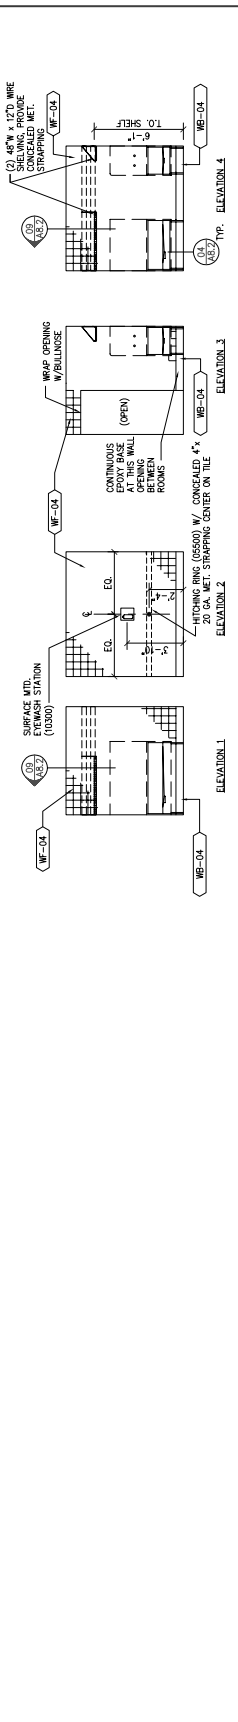


SBLM Architects
 151 West 20th Street
 New York, New York 10011
 Tel: 212 279 8228
 www.sblm.com

SBLM
 ARCHITECTS

PETCO ANIMAL SUPPLIES STORES, INC.
 PETCO STORES, INC.
 218 CROSSROADS BOULEVARD
 CARY, NC 27518



