


PEDESTAL TYPE A (PRIMARY WITH SECONDARY FEED) TEMPLATE


THIS IS A PLAN VIEW OF THE TYPE A PEDESTAL (PRIMARY WITH SECONDARY FEED) BASE. IT SHOWS THE PLACEMENT REQUIRED FOR THE TWO 3/4" CONDUIT STUBS NEEDED AT THIS PEDESTAL.

INSTALLATION OF UNDER SLAB ELECTRONIC SURVEILLANCE CONDUITS IS BY LANDLORD'S GENERAL CONTRACTOR COMPLETE AT TURN-OVER. INSTALLATION OF PEDESTALS AND LOW VOLTAGE WIRING IS BY TENANT'S LOSS PREVENTION VENDOR AFTER TURN-OVER.

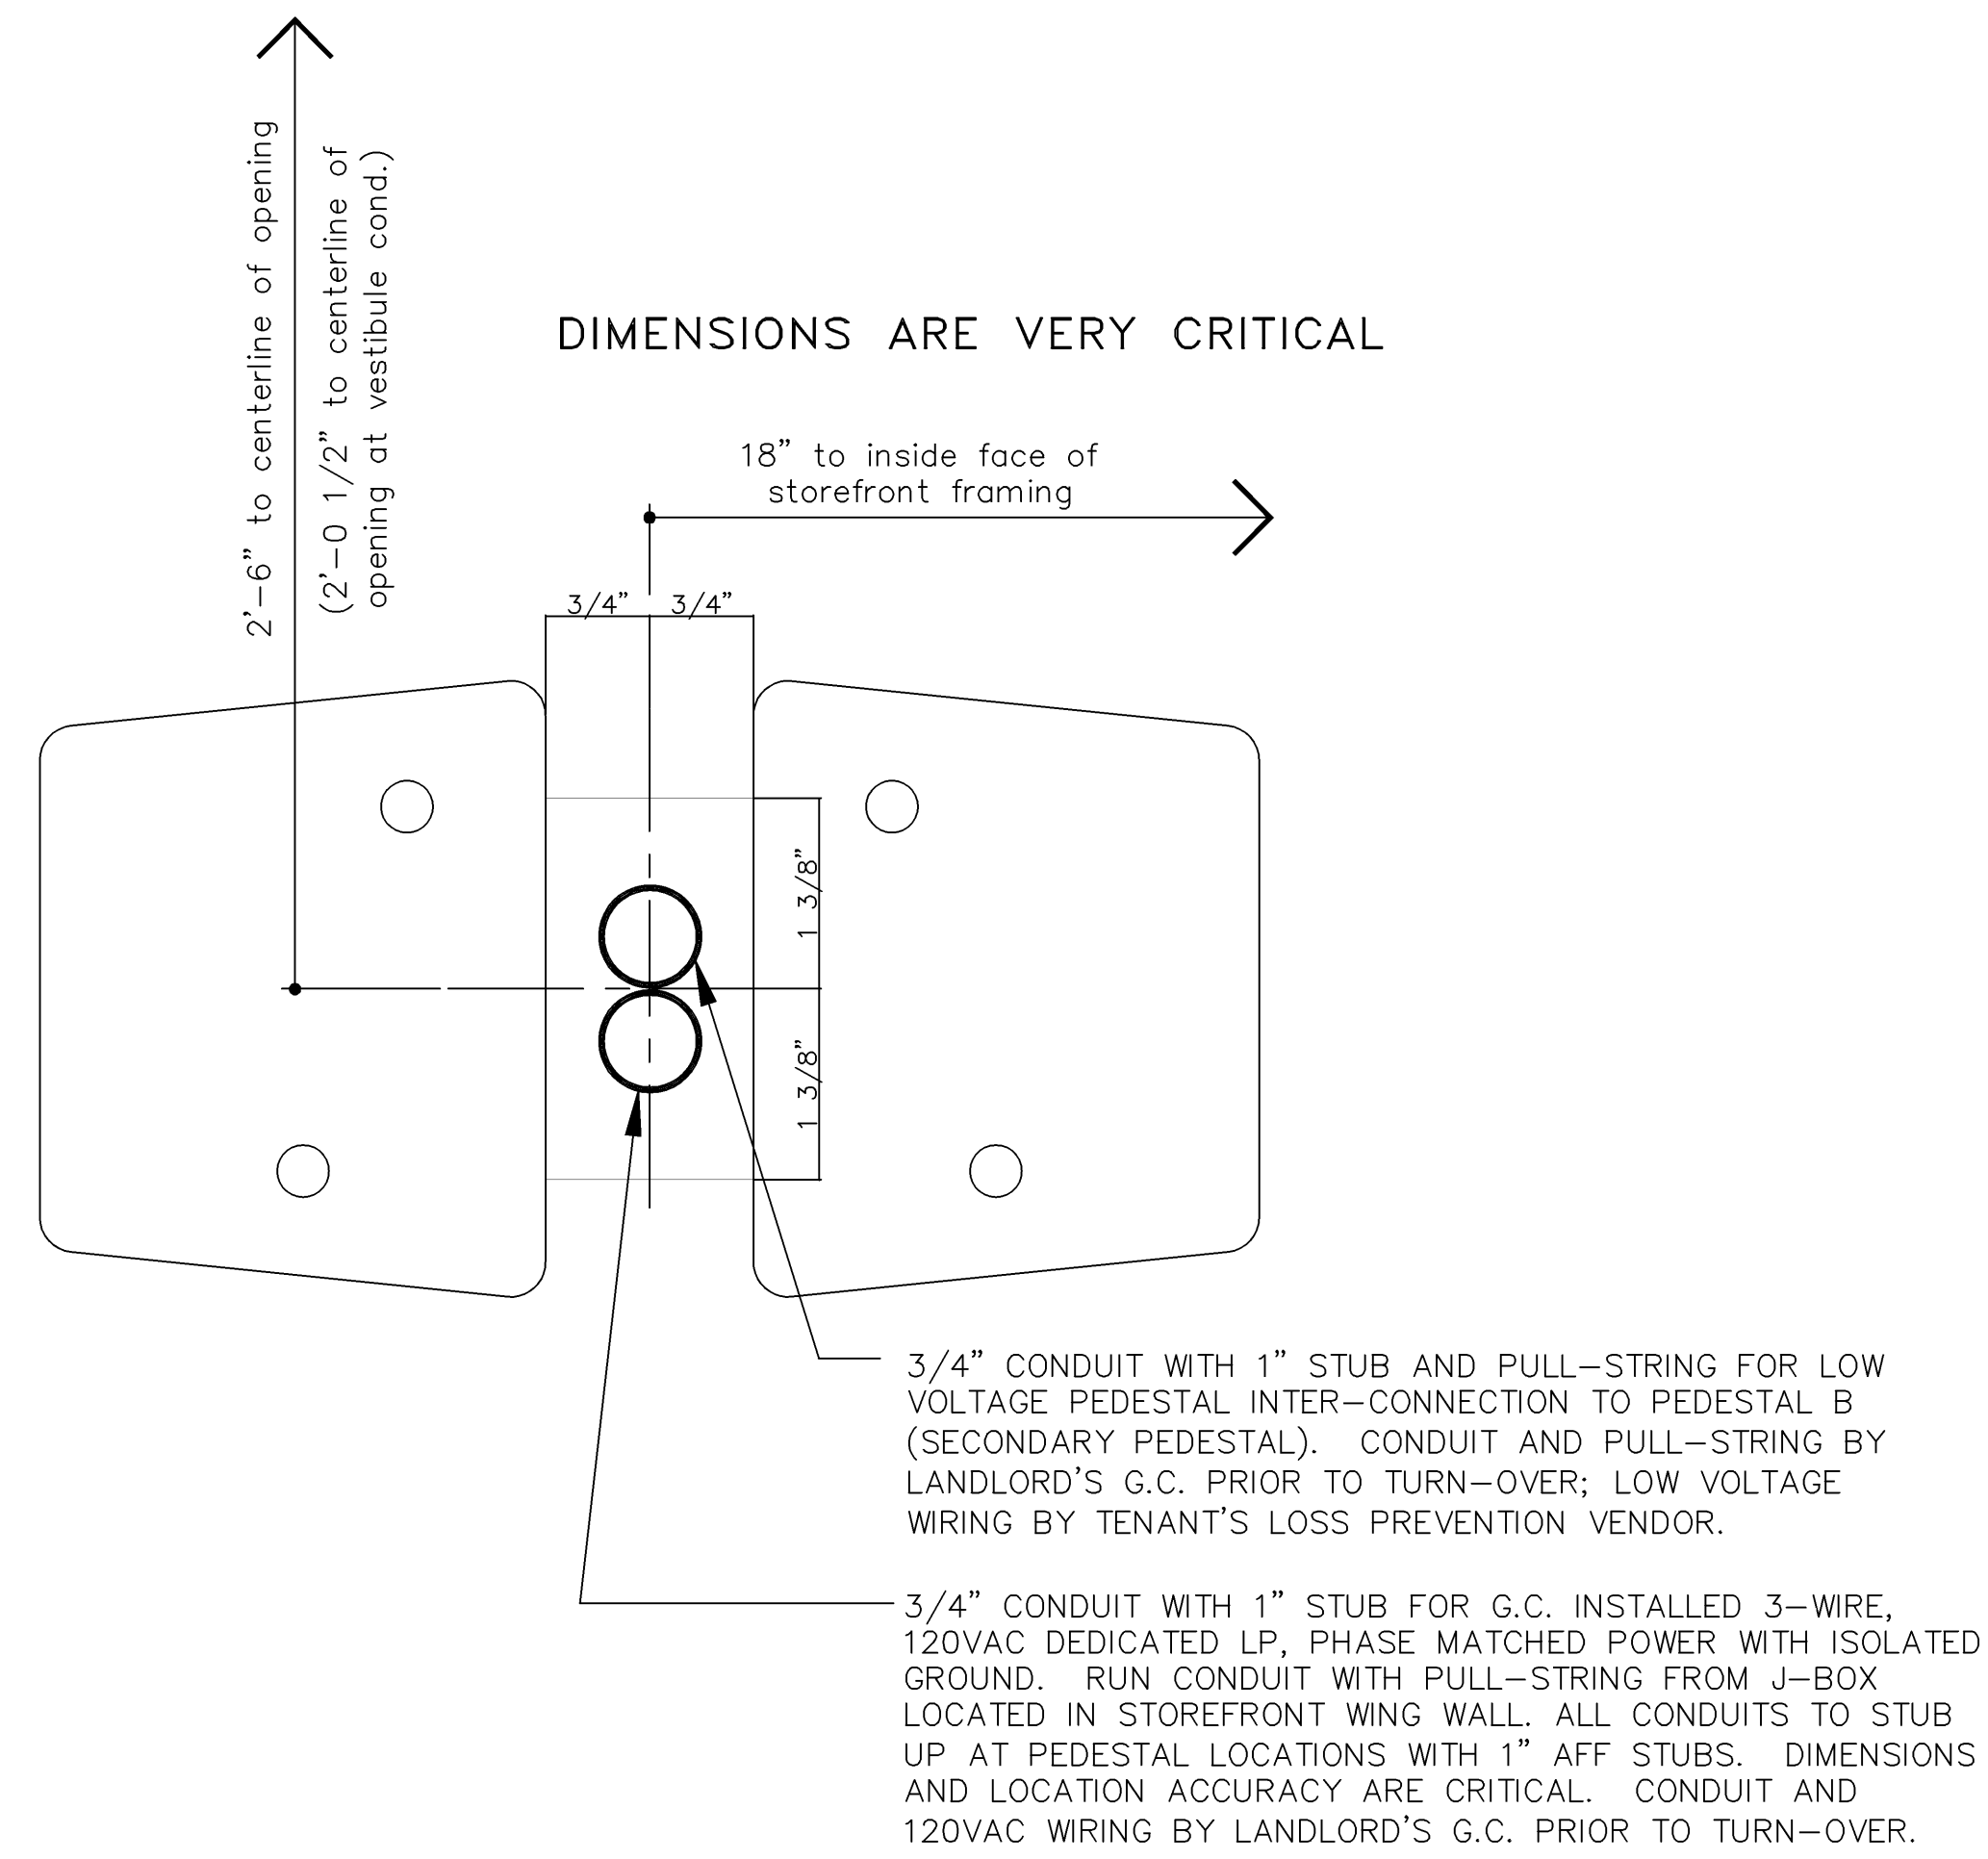

PEDESTAL TYPE B (SECONDARY) TEMPLATE

THIS IS A PLAN VIEW OF THE TYPE B PEDESTAL (SECONDARY) BASE. IT SHOWS THE PLACEMENT REQUIRED FOR THE SINGLE 3/4" CONDUIT STUB NEEDED AT THIS PEDESTAL.

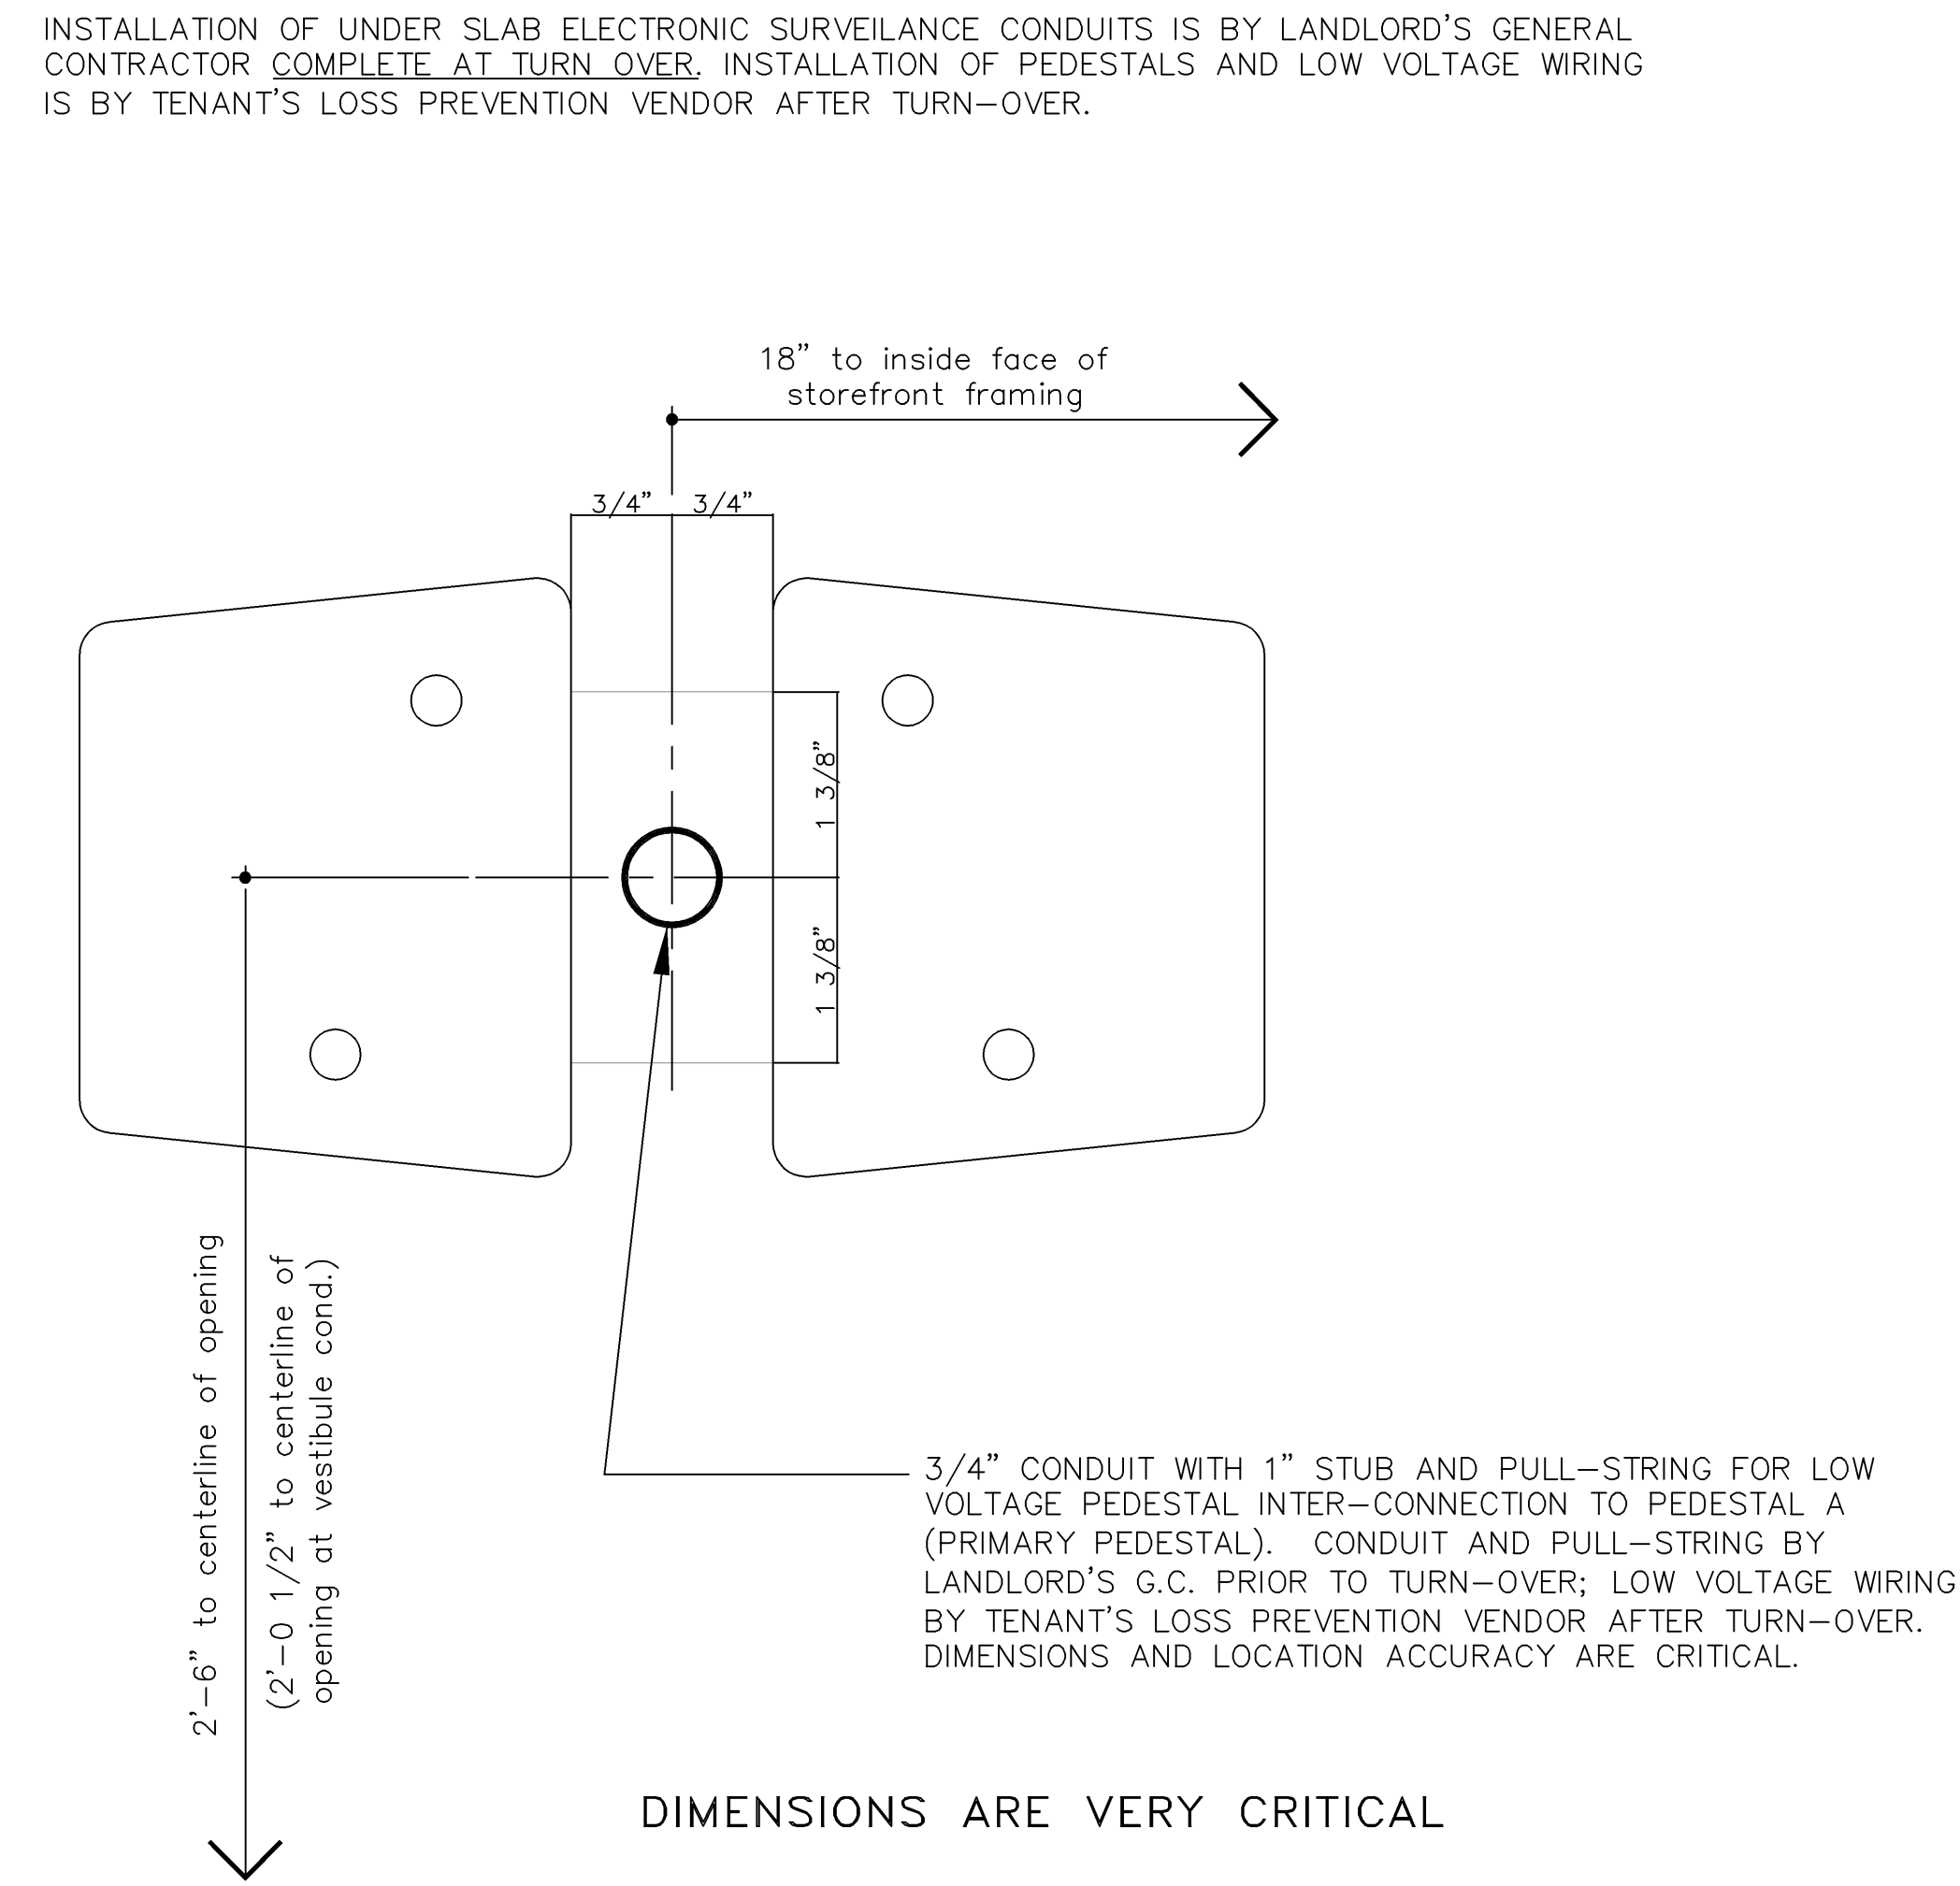


1 EAS INSTALLATION DETAIL TYPE A BASE

N.T.S.

2 EAS INSTALLATION DETAIL TYPE B BASE

N.T.S.

EAS ENTRY CONFIGURATION - PROTOTYPICAL

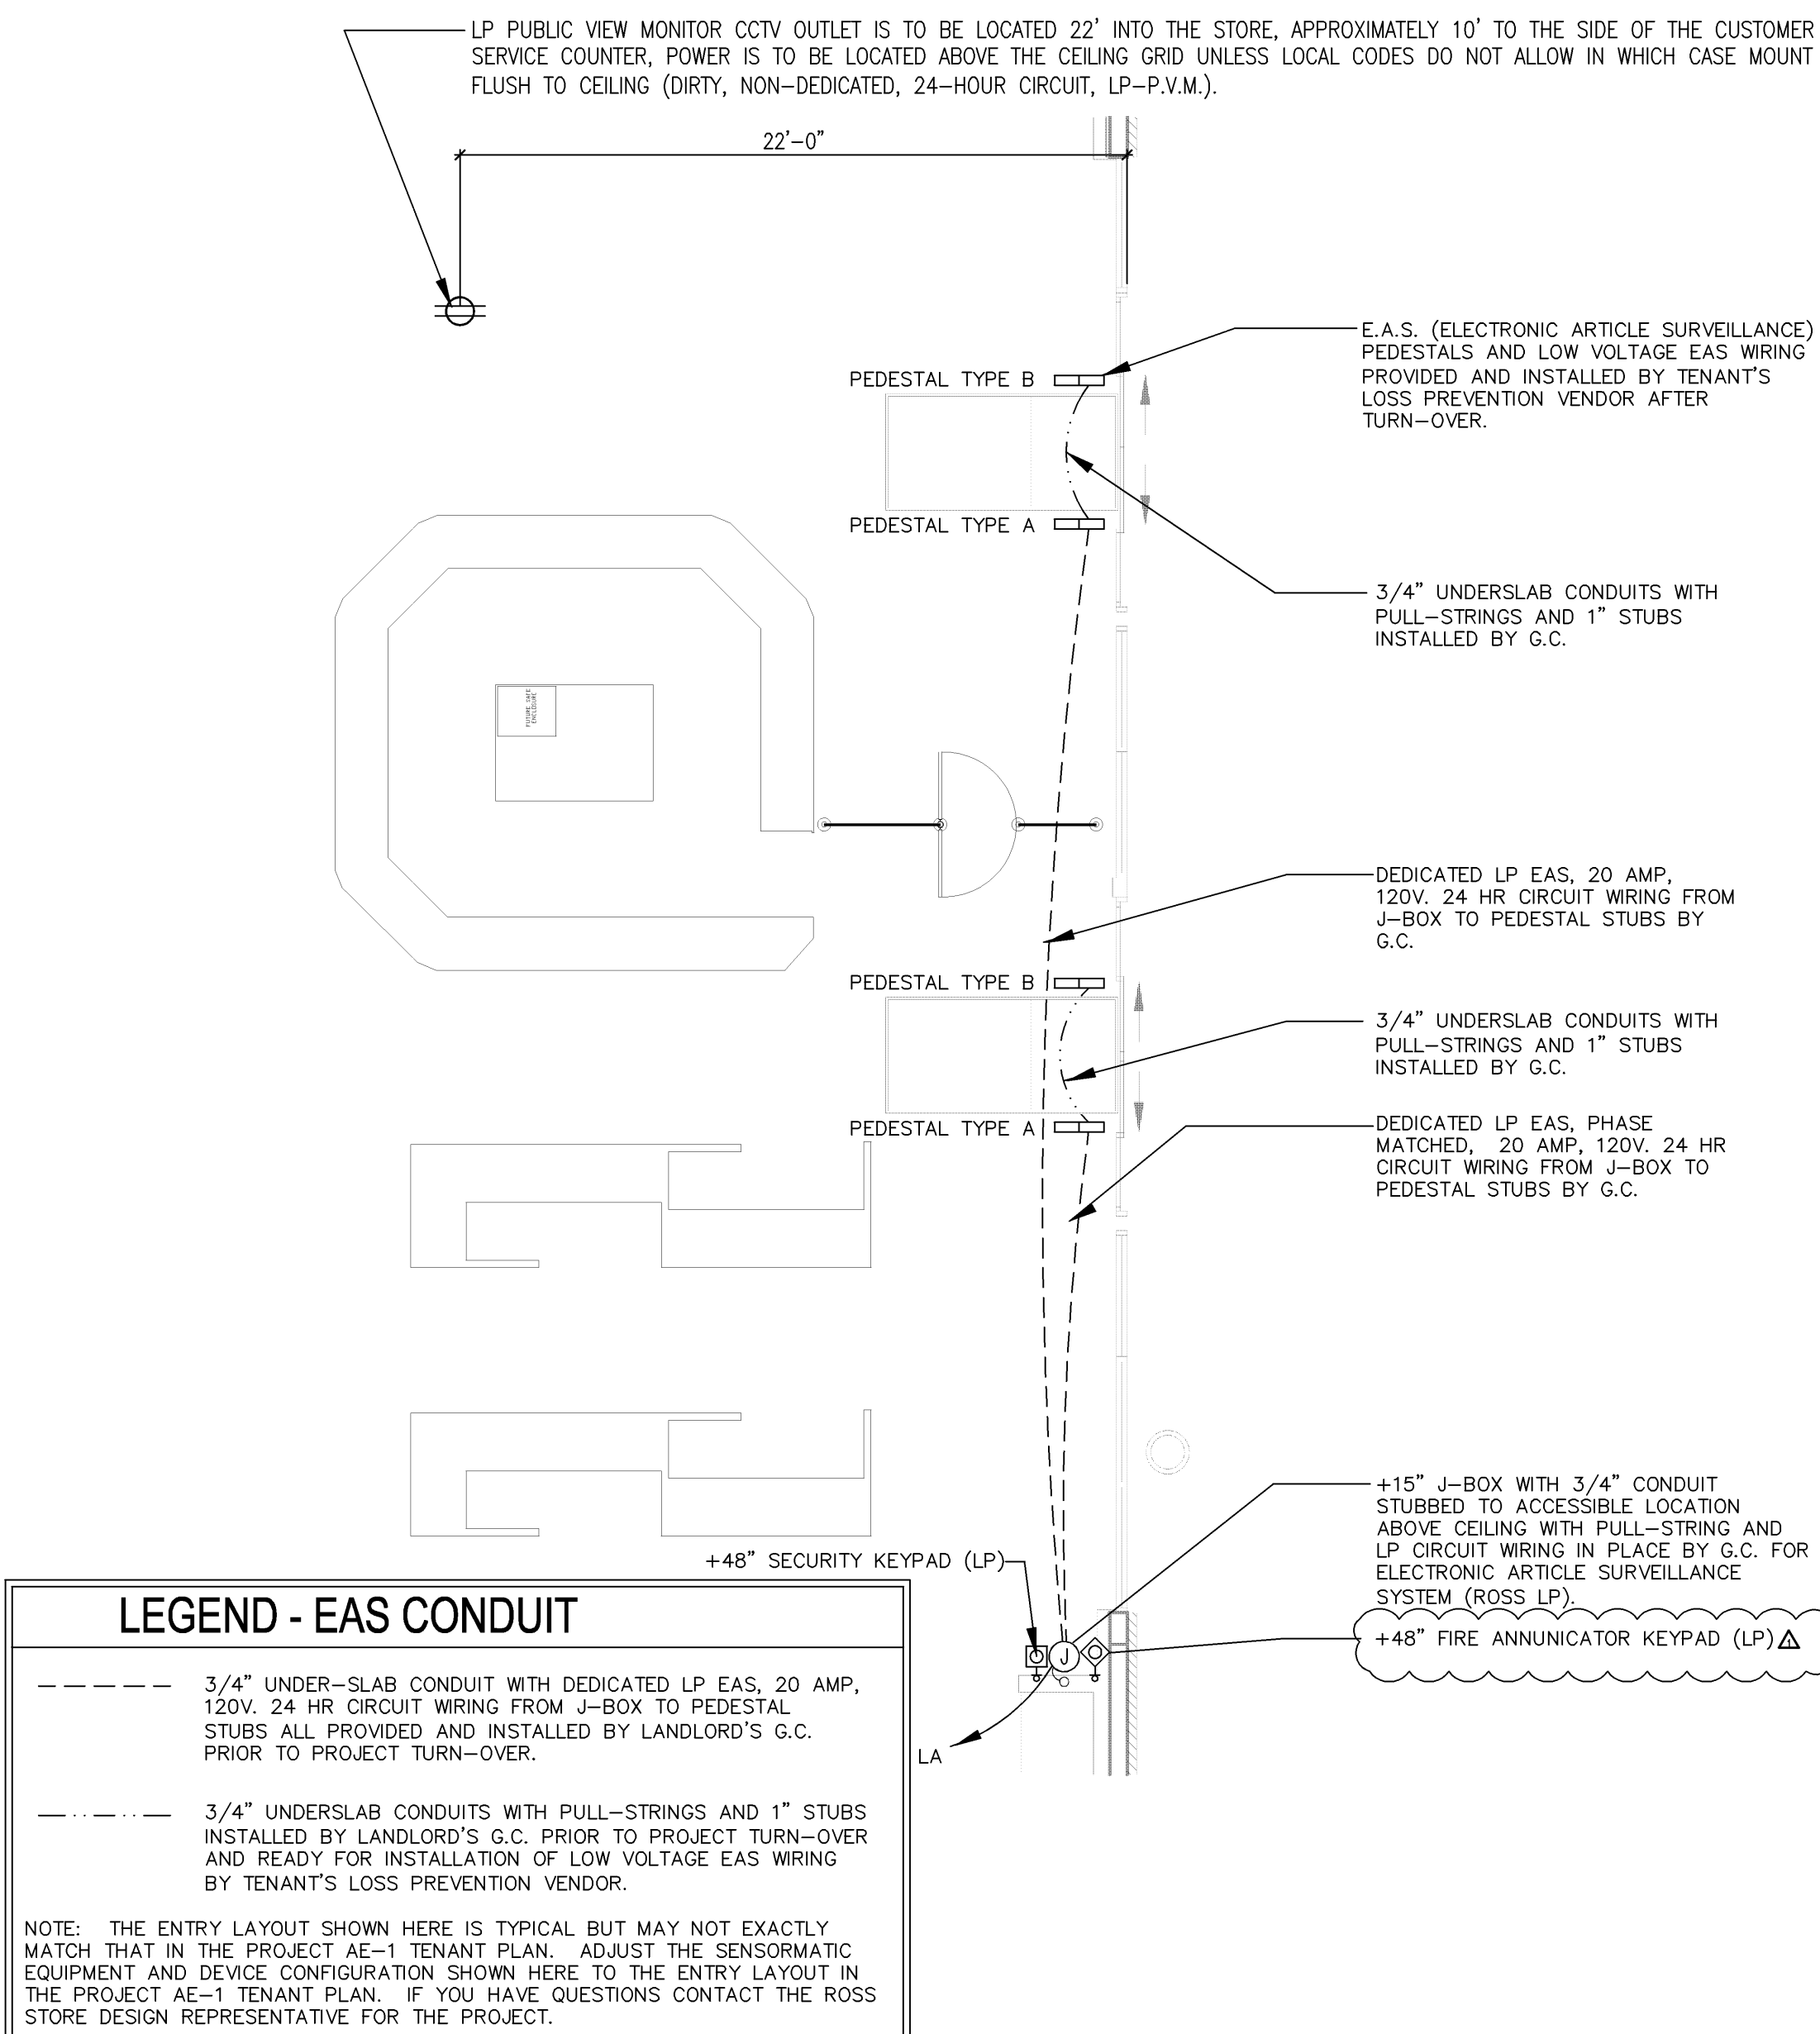

4 SENSORMATIC ENTRY CONFIGURATION

N.T.S.

5 EAS INSTALLATION GUIDELINES

N.T.S.

ELECTRONIC ARTICLE SURVEILLANCE (EAS) INSTALLATION GUIDELINES:

- 1) THE OPERATIONAL EFFECTIVENESS OF THE EAS SYSTEM DEPENDS ON THE CORRECT PLACEMENT OF THE PEDESTALS. EACH PAIR OF DOORS IS PROTECTED BY A PRIMARY AND A SECONDARY PEDESTAL (OR SHARED SECONDARY WHEN ENTRY AND EXIT ARE SIDE BY SIDE) THAT ARE SET NOT MORE THAN 5'-2" APART. ALL NEW STORE INSTALLATIONS MUST BE REVIEWED AND APPROVED BY THE TENANT'S LOSS PREVENTION VENDOR. SEE CONTACT INFORMATION BELOW. VERIFY EXACT LOCATIONS OF PEDESTALS WITH ROSS STORES CONSTRUCTION REPRESENTATIVE.
- 2) THE SENSITIVITY OF THE SYSTEM REQUIRES THAT ONLY PHASE MATCHED POWER BE USED IF THE SYSTEM IS TO FUNCTION CORRECTLY. DO NOT PERMIT THE SYSTEM PEDESTALS TO BE CONNECTED TO ANY CIRCUIT EXCEPT A DEDICATED PHASED MATCHED LP CIRCUIT. DO NOT PERMIT ANY DEVICES EXCEPT THE SYSTEM PEDESTALS TO BE CONNECTED TO THAT CIRCUIT.

CONTACT INFORMATION:

JOHN DUENAS HAS BEEN DESIGNATED AS THE TENANT'S FIRST POINT OF CONTACT FOR THE INSTALLATION OF THE E.A.S. (ELECTRONIC ARTICLE SURVEILLANCE) SYSTEM. HE CAN BE REACHED BY CELL AT (510) 760-1462, OR HIS LOCAL OFFICE AT (510) 614-8420, BY FAX AT (510) 265-1312, AND BY EMAIL AT JODUENAS@TYCOINT.COM. IN THE EVENT HE IS NOT ABLE TO BE REACHED ESCALATE THROUGH TIM KIDD, ROSS LOSS PREVENTION MANAGER, AT (925) 965-4563 AND TIM.KIDD@ROS.COM.



CLIENT NAME
Weingarten Realty Investors
2720 E Colonial Drive
Orlando, Florida 32803

PROJECT NAME
Ross Dress for Less
The Marketplace
Seminole Towne Center
Sanford, Florida

SHEET TITLE
EAS Installation Details

PROJECT NO.	206571
DATE	07/22/09
DRAWN	AV
CHECKED	TTN

EAS1.0