




SECTION 1  
S4.3  
1/2" = 1'-0"

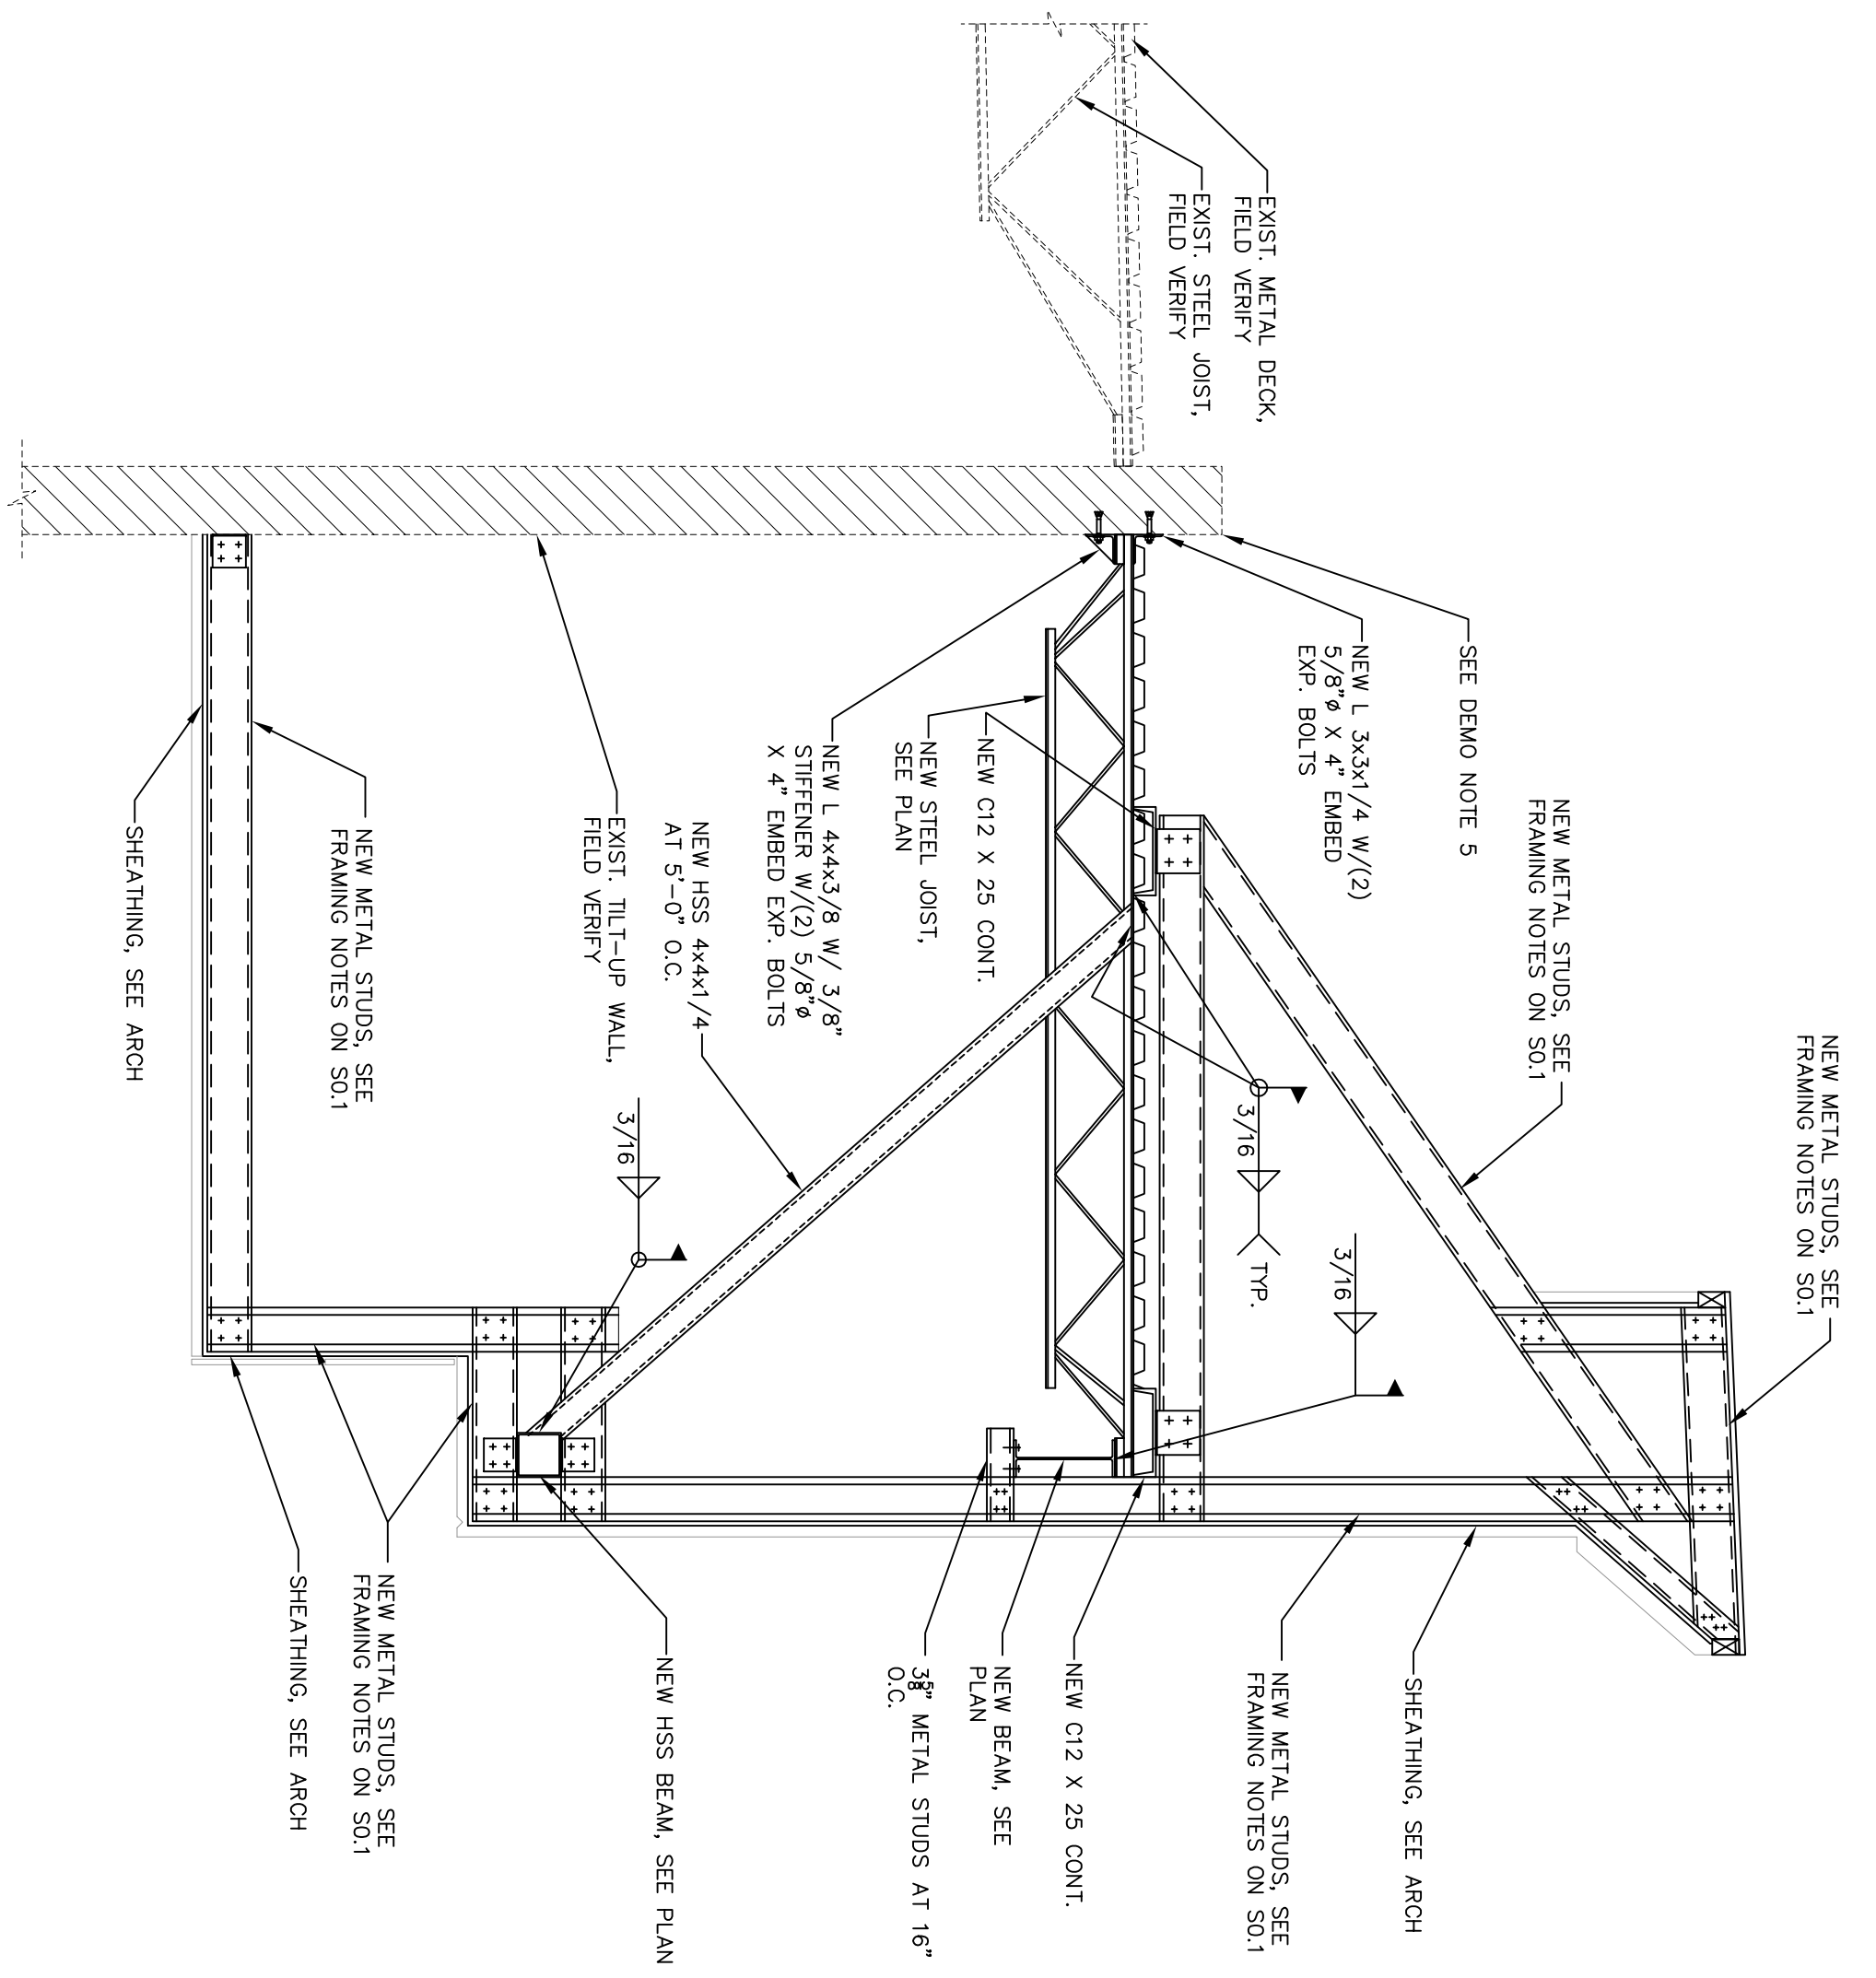

SECTION 2  
S4.3  
1/2" = 1'-0"

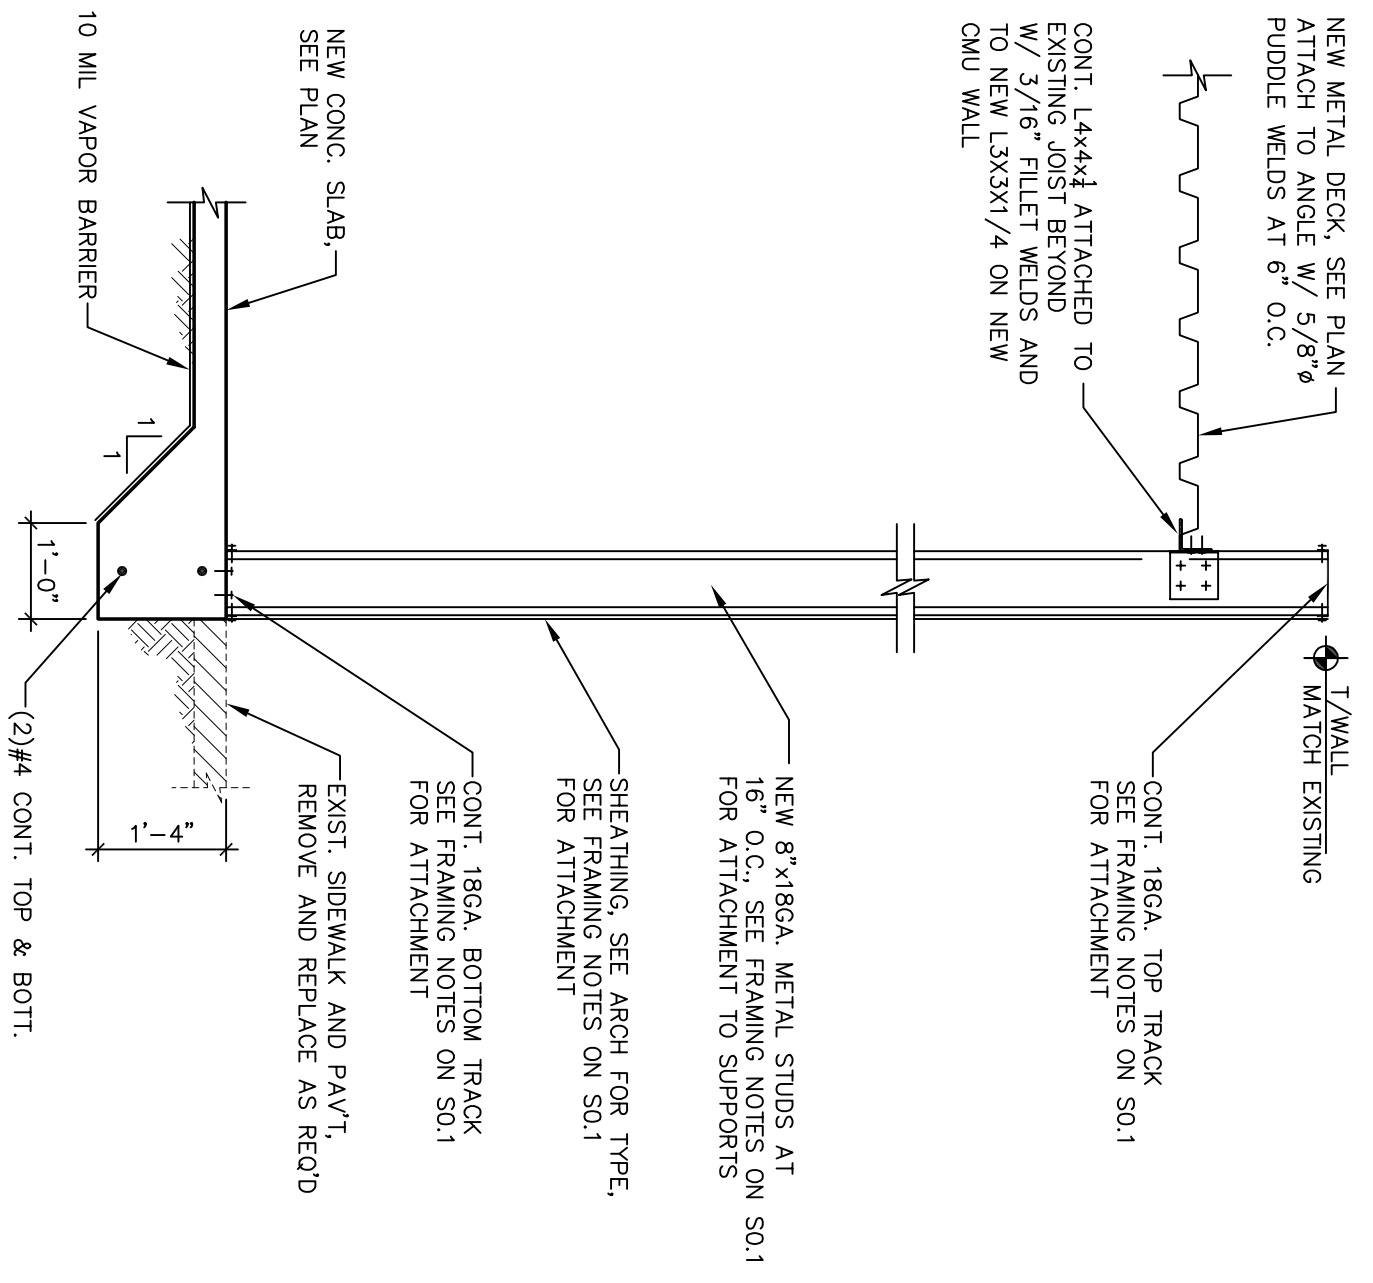

SECTION 3  
S4.3  
1/2" = 1'-0"

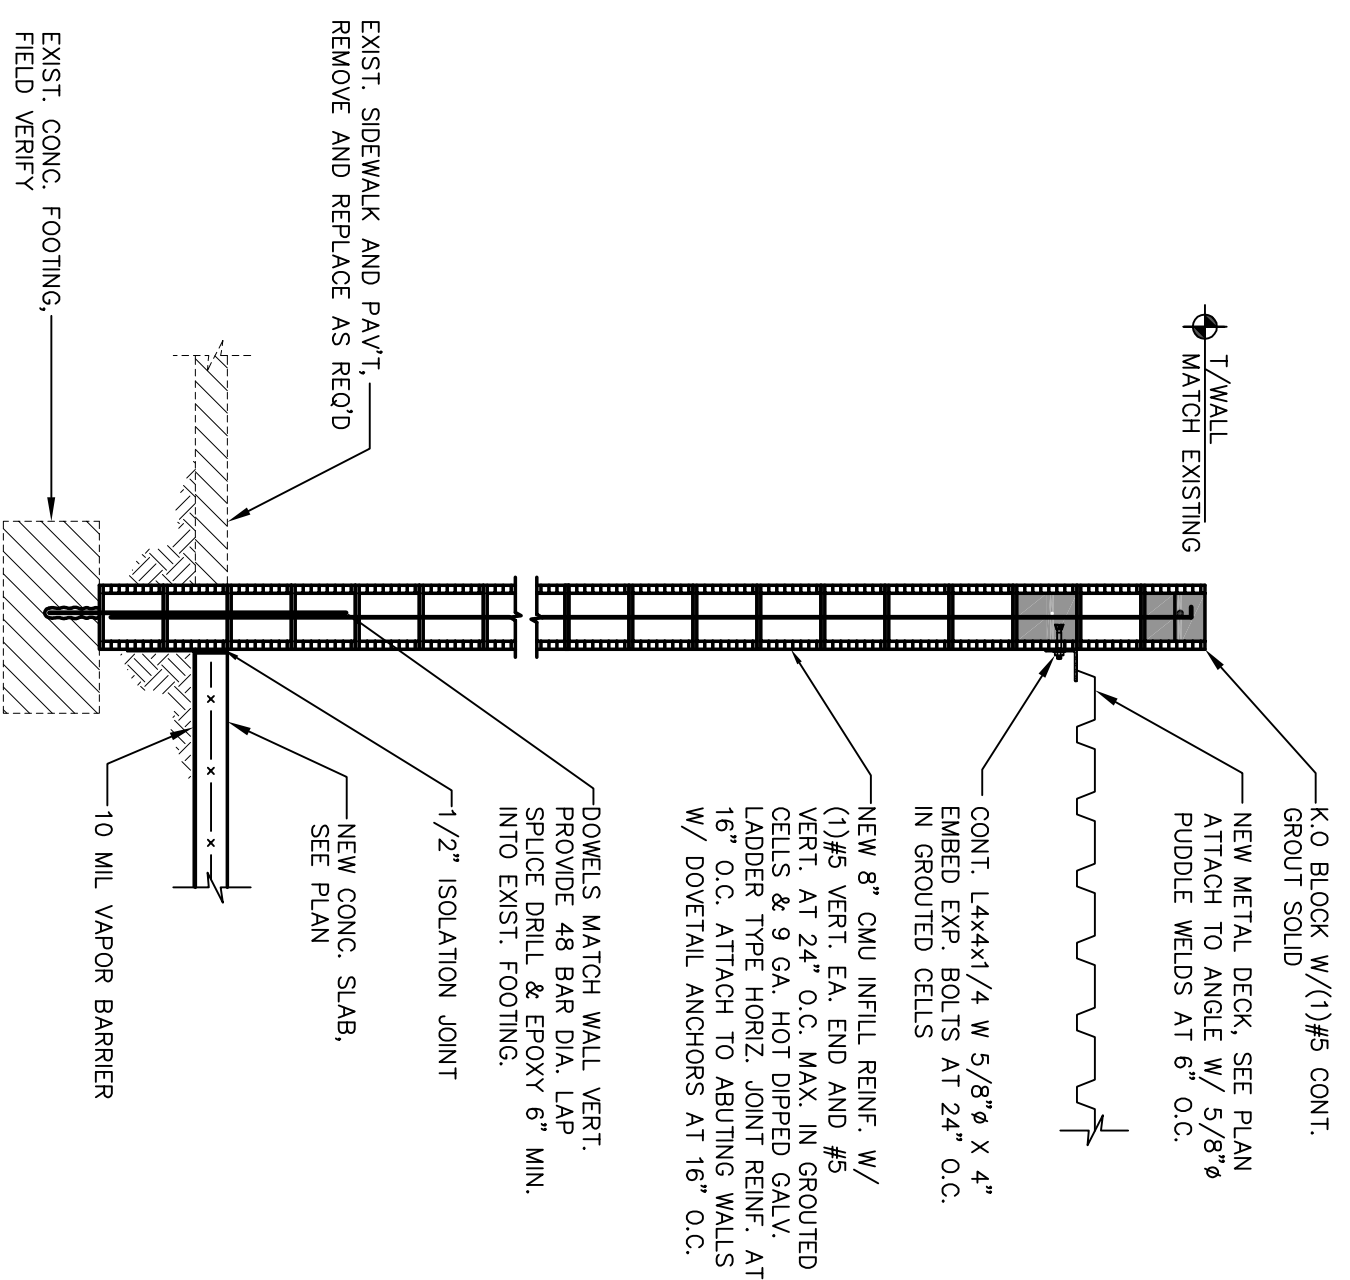

SECTION 4  
S4.3  
1/2" = 1'-0"