


A SECTION
SCALE: 3/4" = 1'-0"

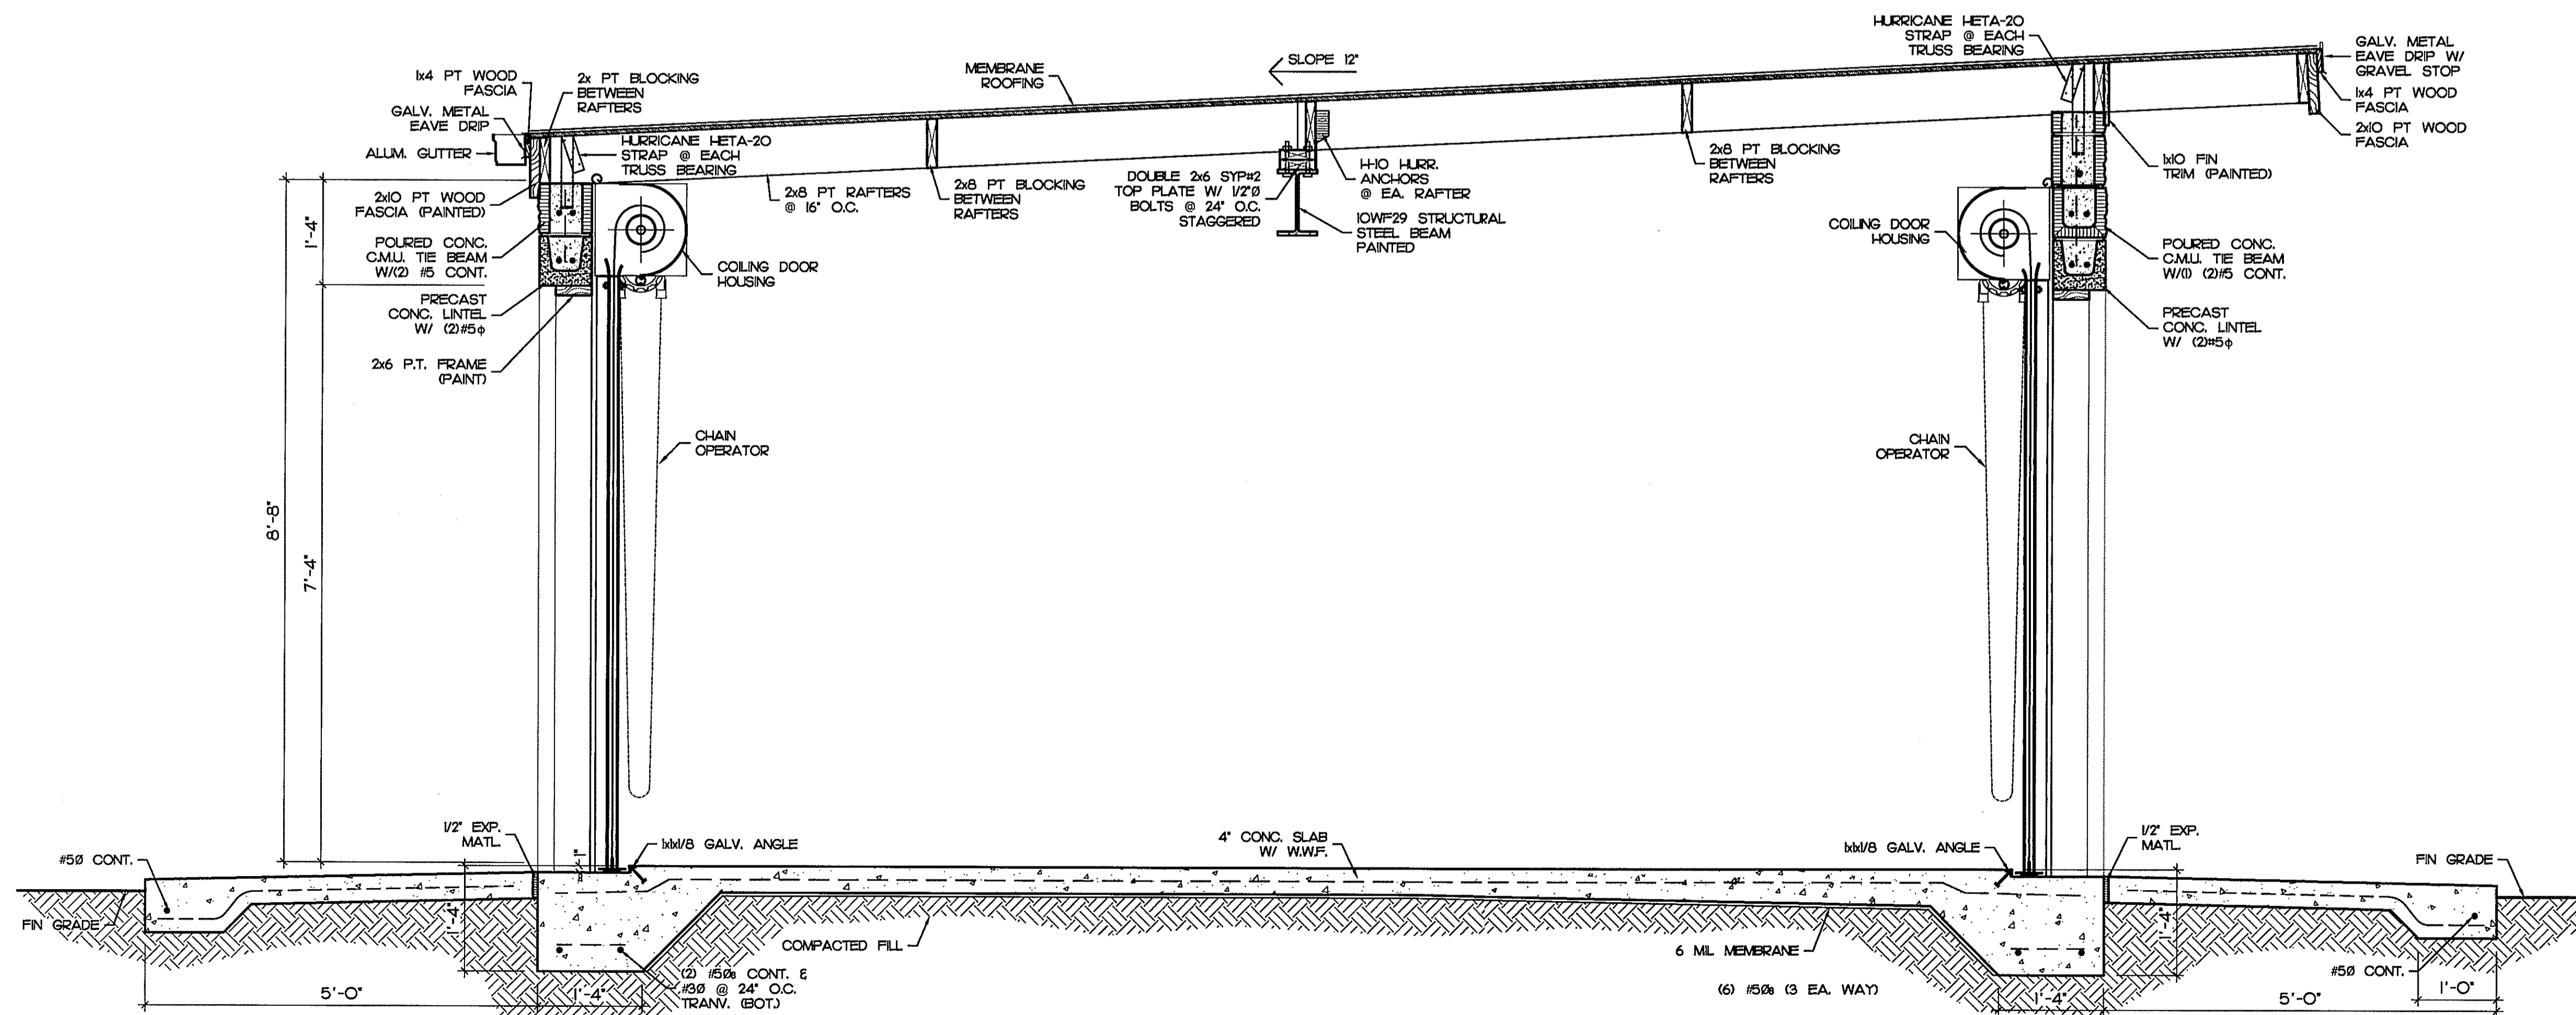

B SECTION
SCALE: 3/4" = 1'-0"

REVISION BY

CRG ARCHITECTS/PALATKA, INC.
216 ST. JOHNS AVE. • PALATKA, FL 32177
4070002604 3860 325 0213 FAX: 3860 328 1401

SECTIONS

MISCELLANEOUS ATHLETICS PROJECTS
ST JOHNS RIVER COMMUNITY COLLEGE
PALATKA, FLORIDA

Seal/Signature:
ROBERT C. GOODWIN,
ARCHITECT. AR-3044

Date: 10-17-09
Scale: AS NOTED
Drawn: JCK
Job: 015H02
Sheet:

A-6
7 of 12 Sheets

6/19/2010 4:32:25 PM