




**A SECTION**  
SCALE: 3/4" = 1'-0"

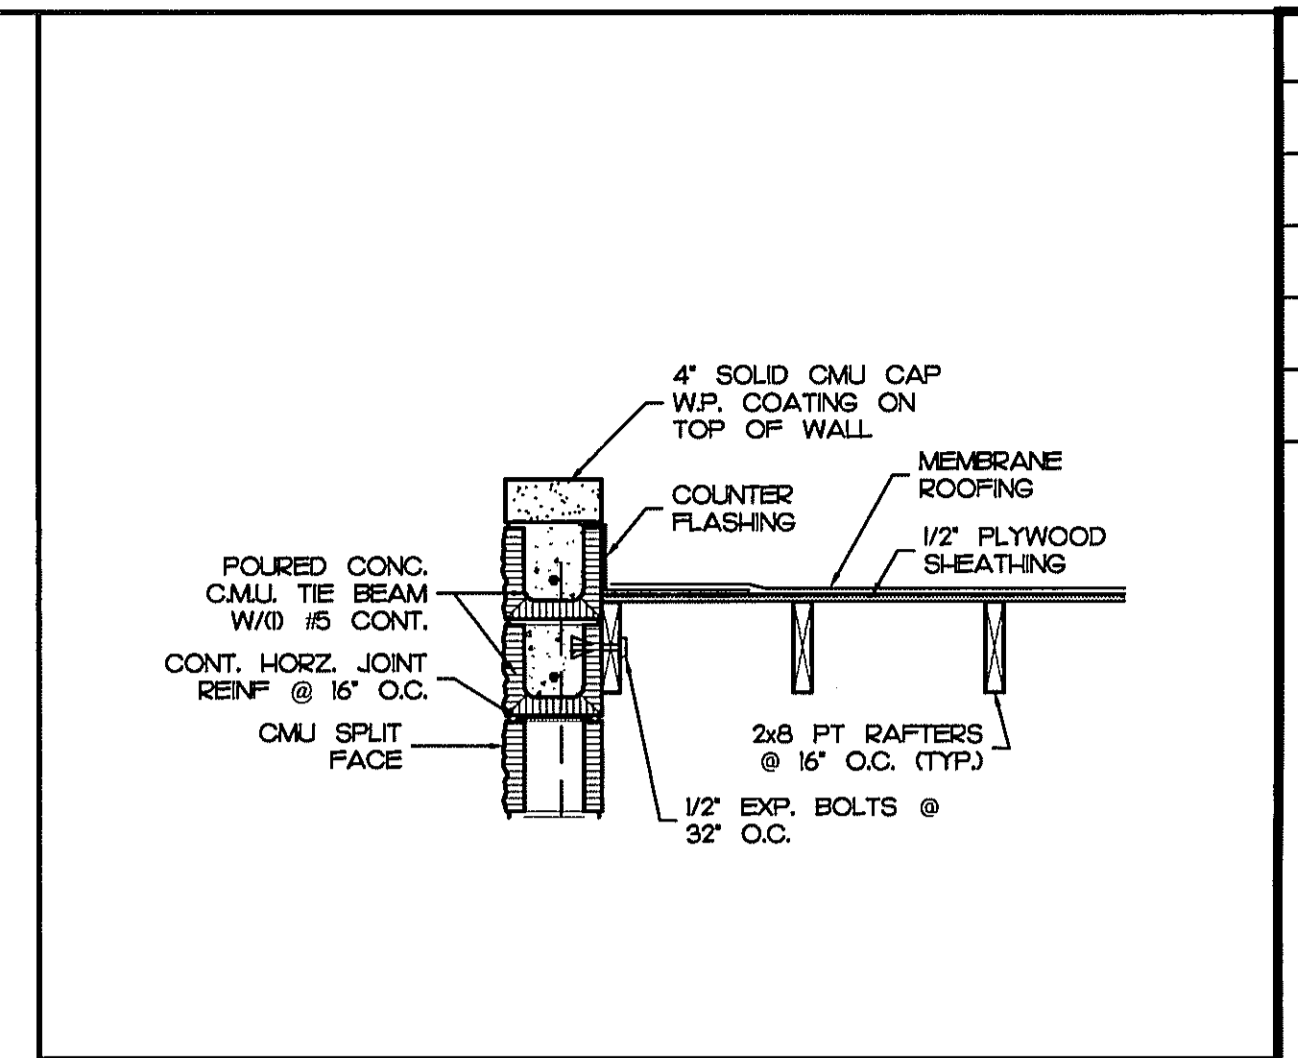


**D DETAIL**  
SCALE: 3/4" = 1'-0"

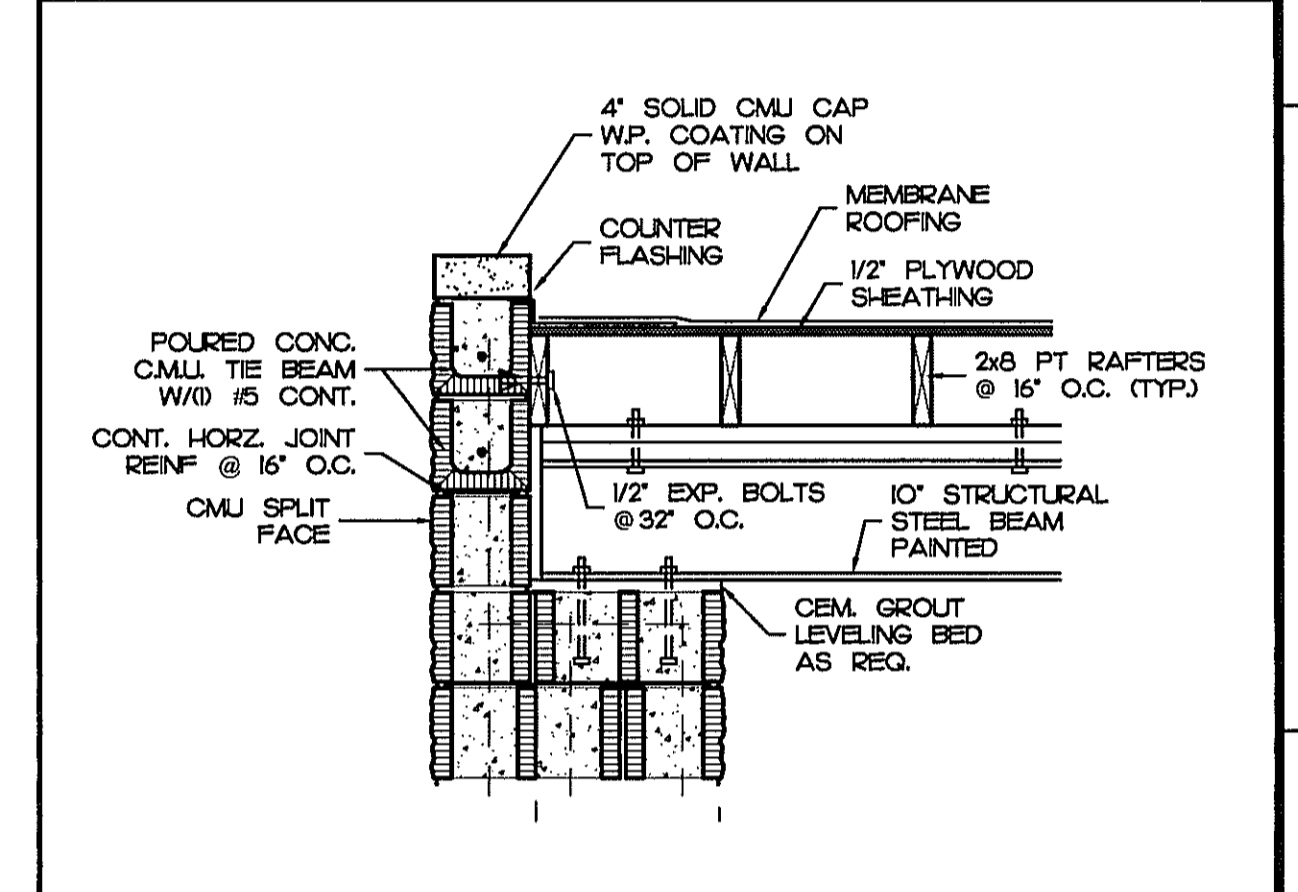

**E DETAIL**  
SCALE: 3/4" = 1'-0"

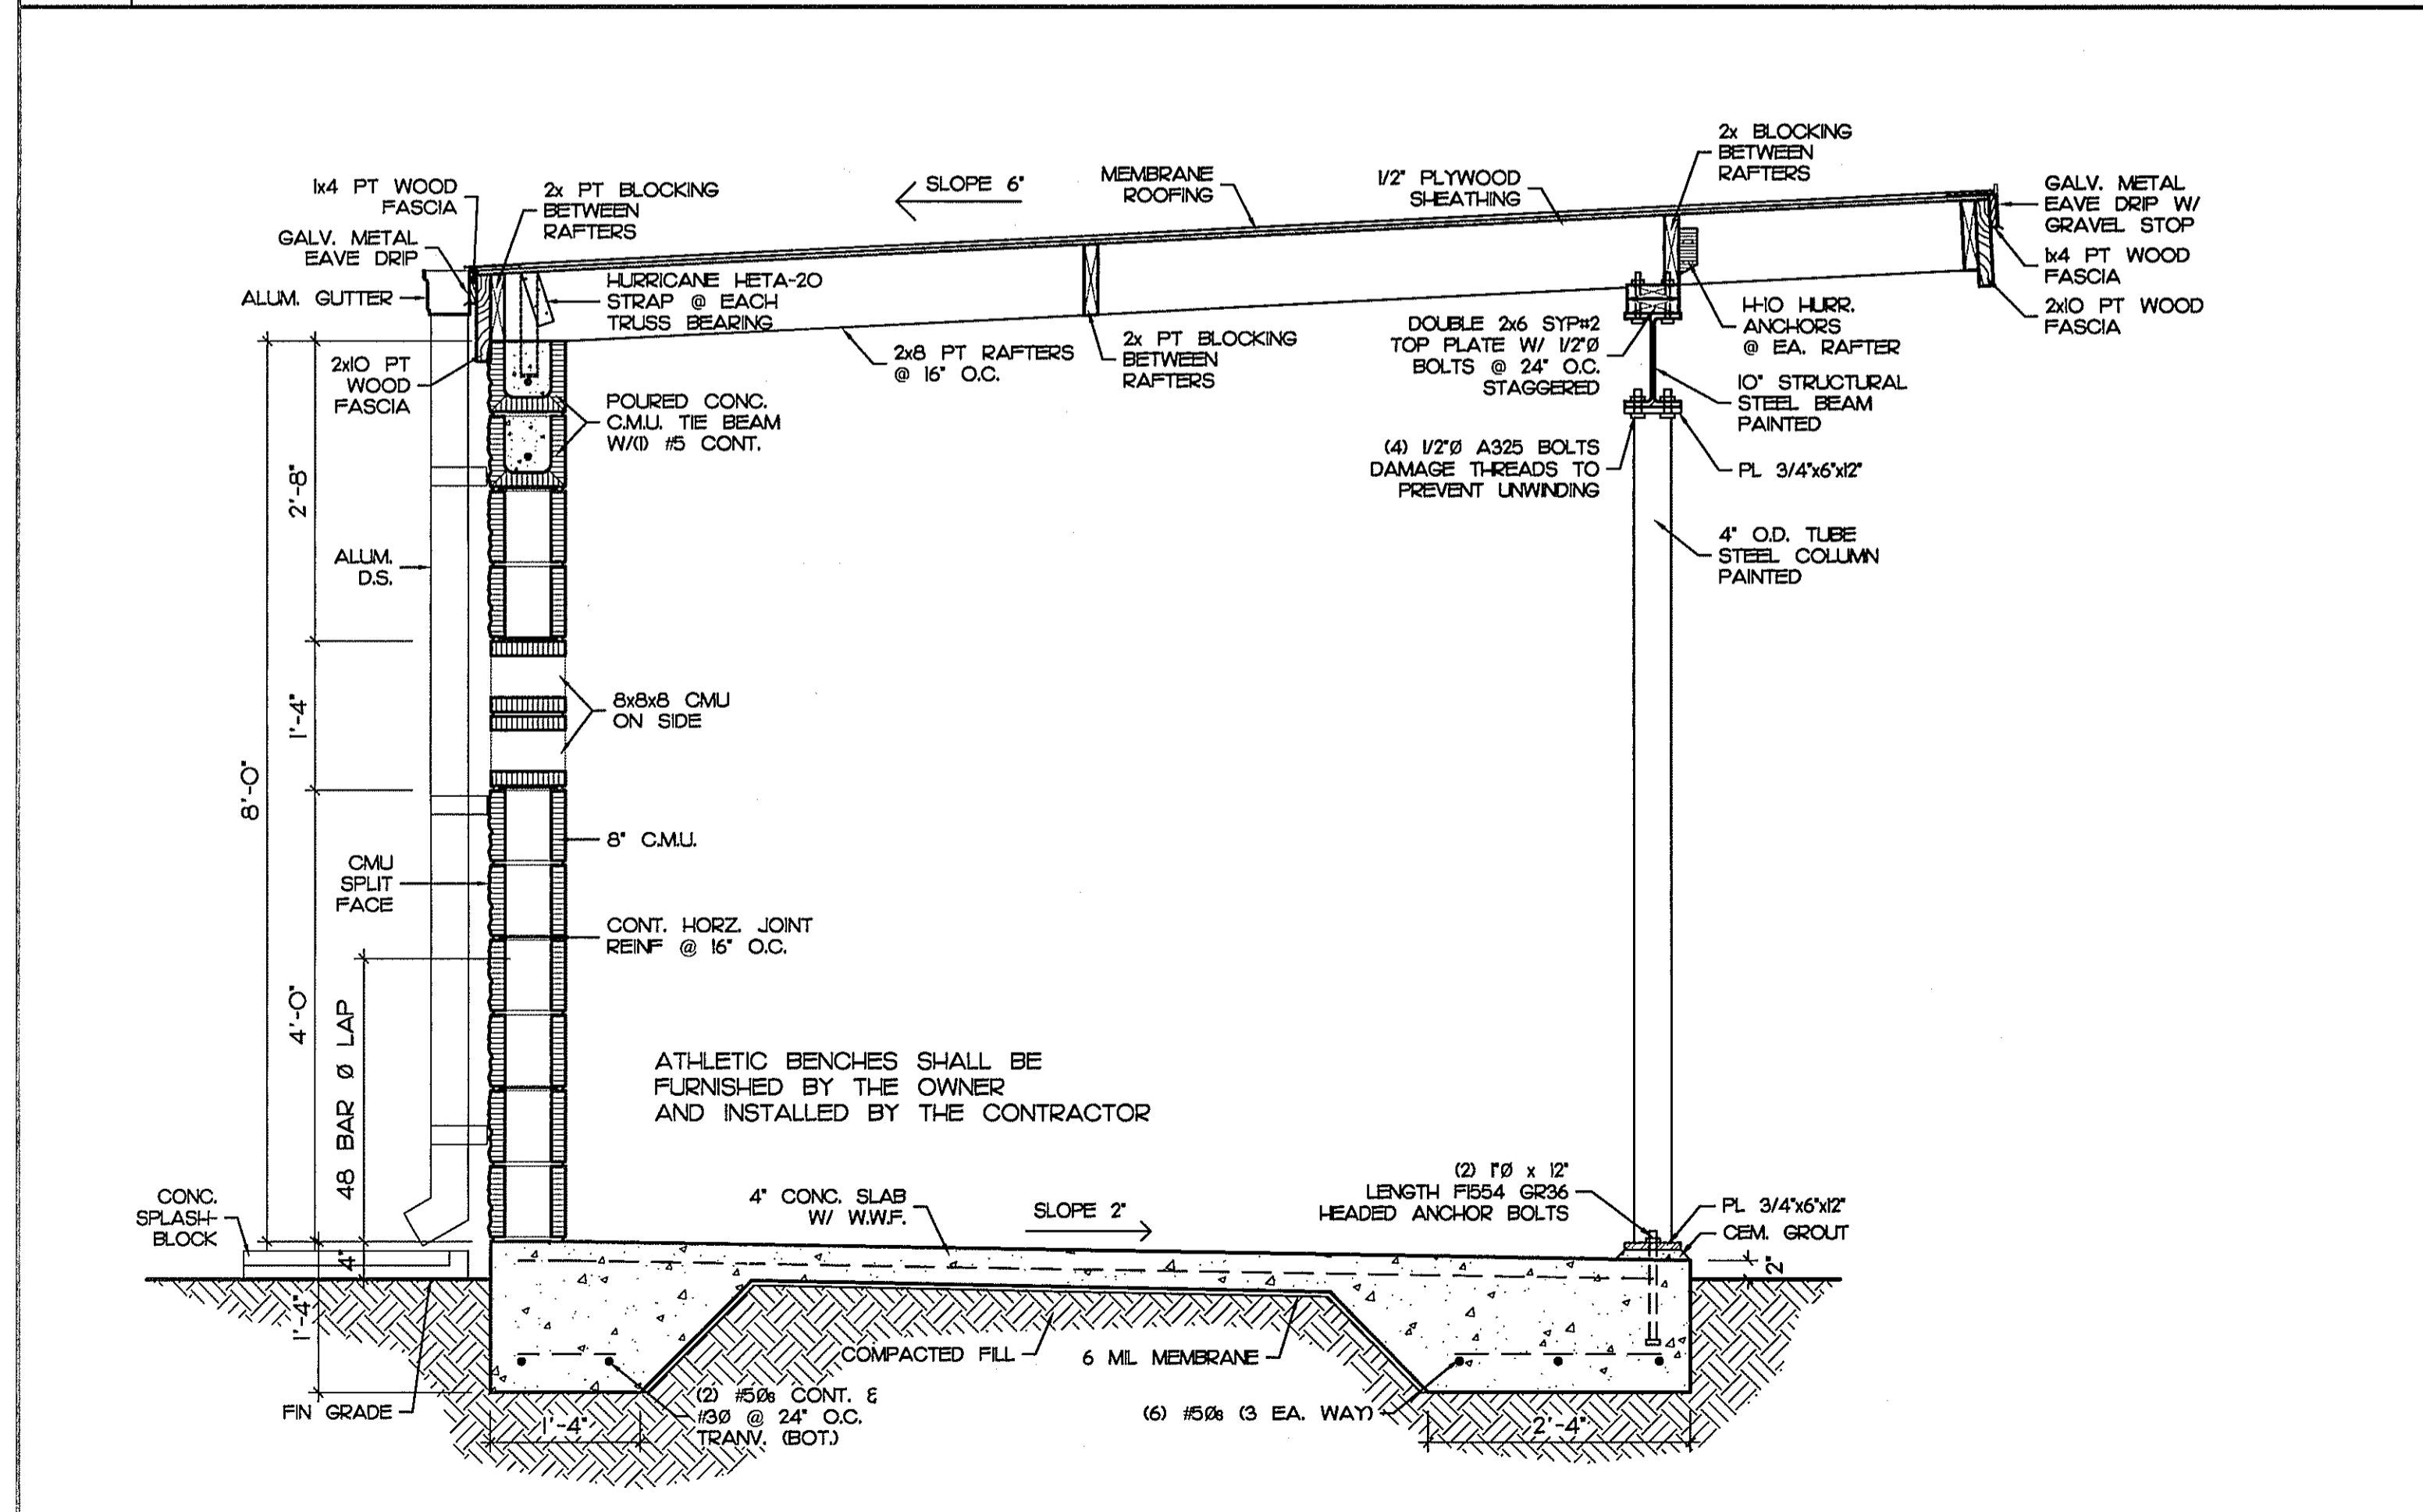

**B SECTION**  
SCALE: 3/4" = 1'-0"

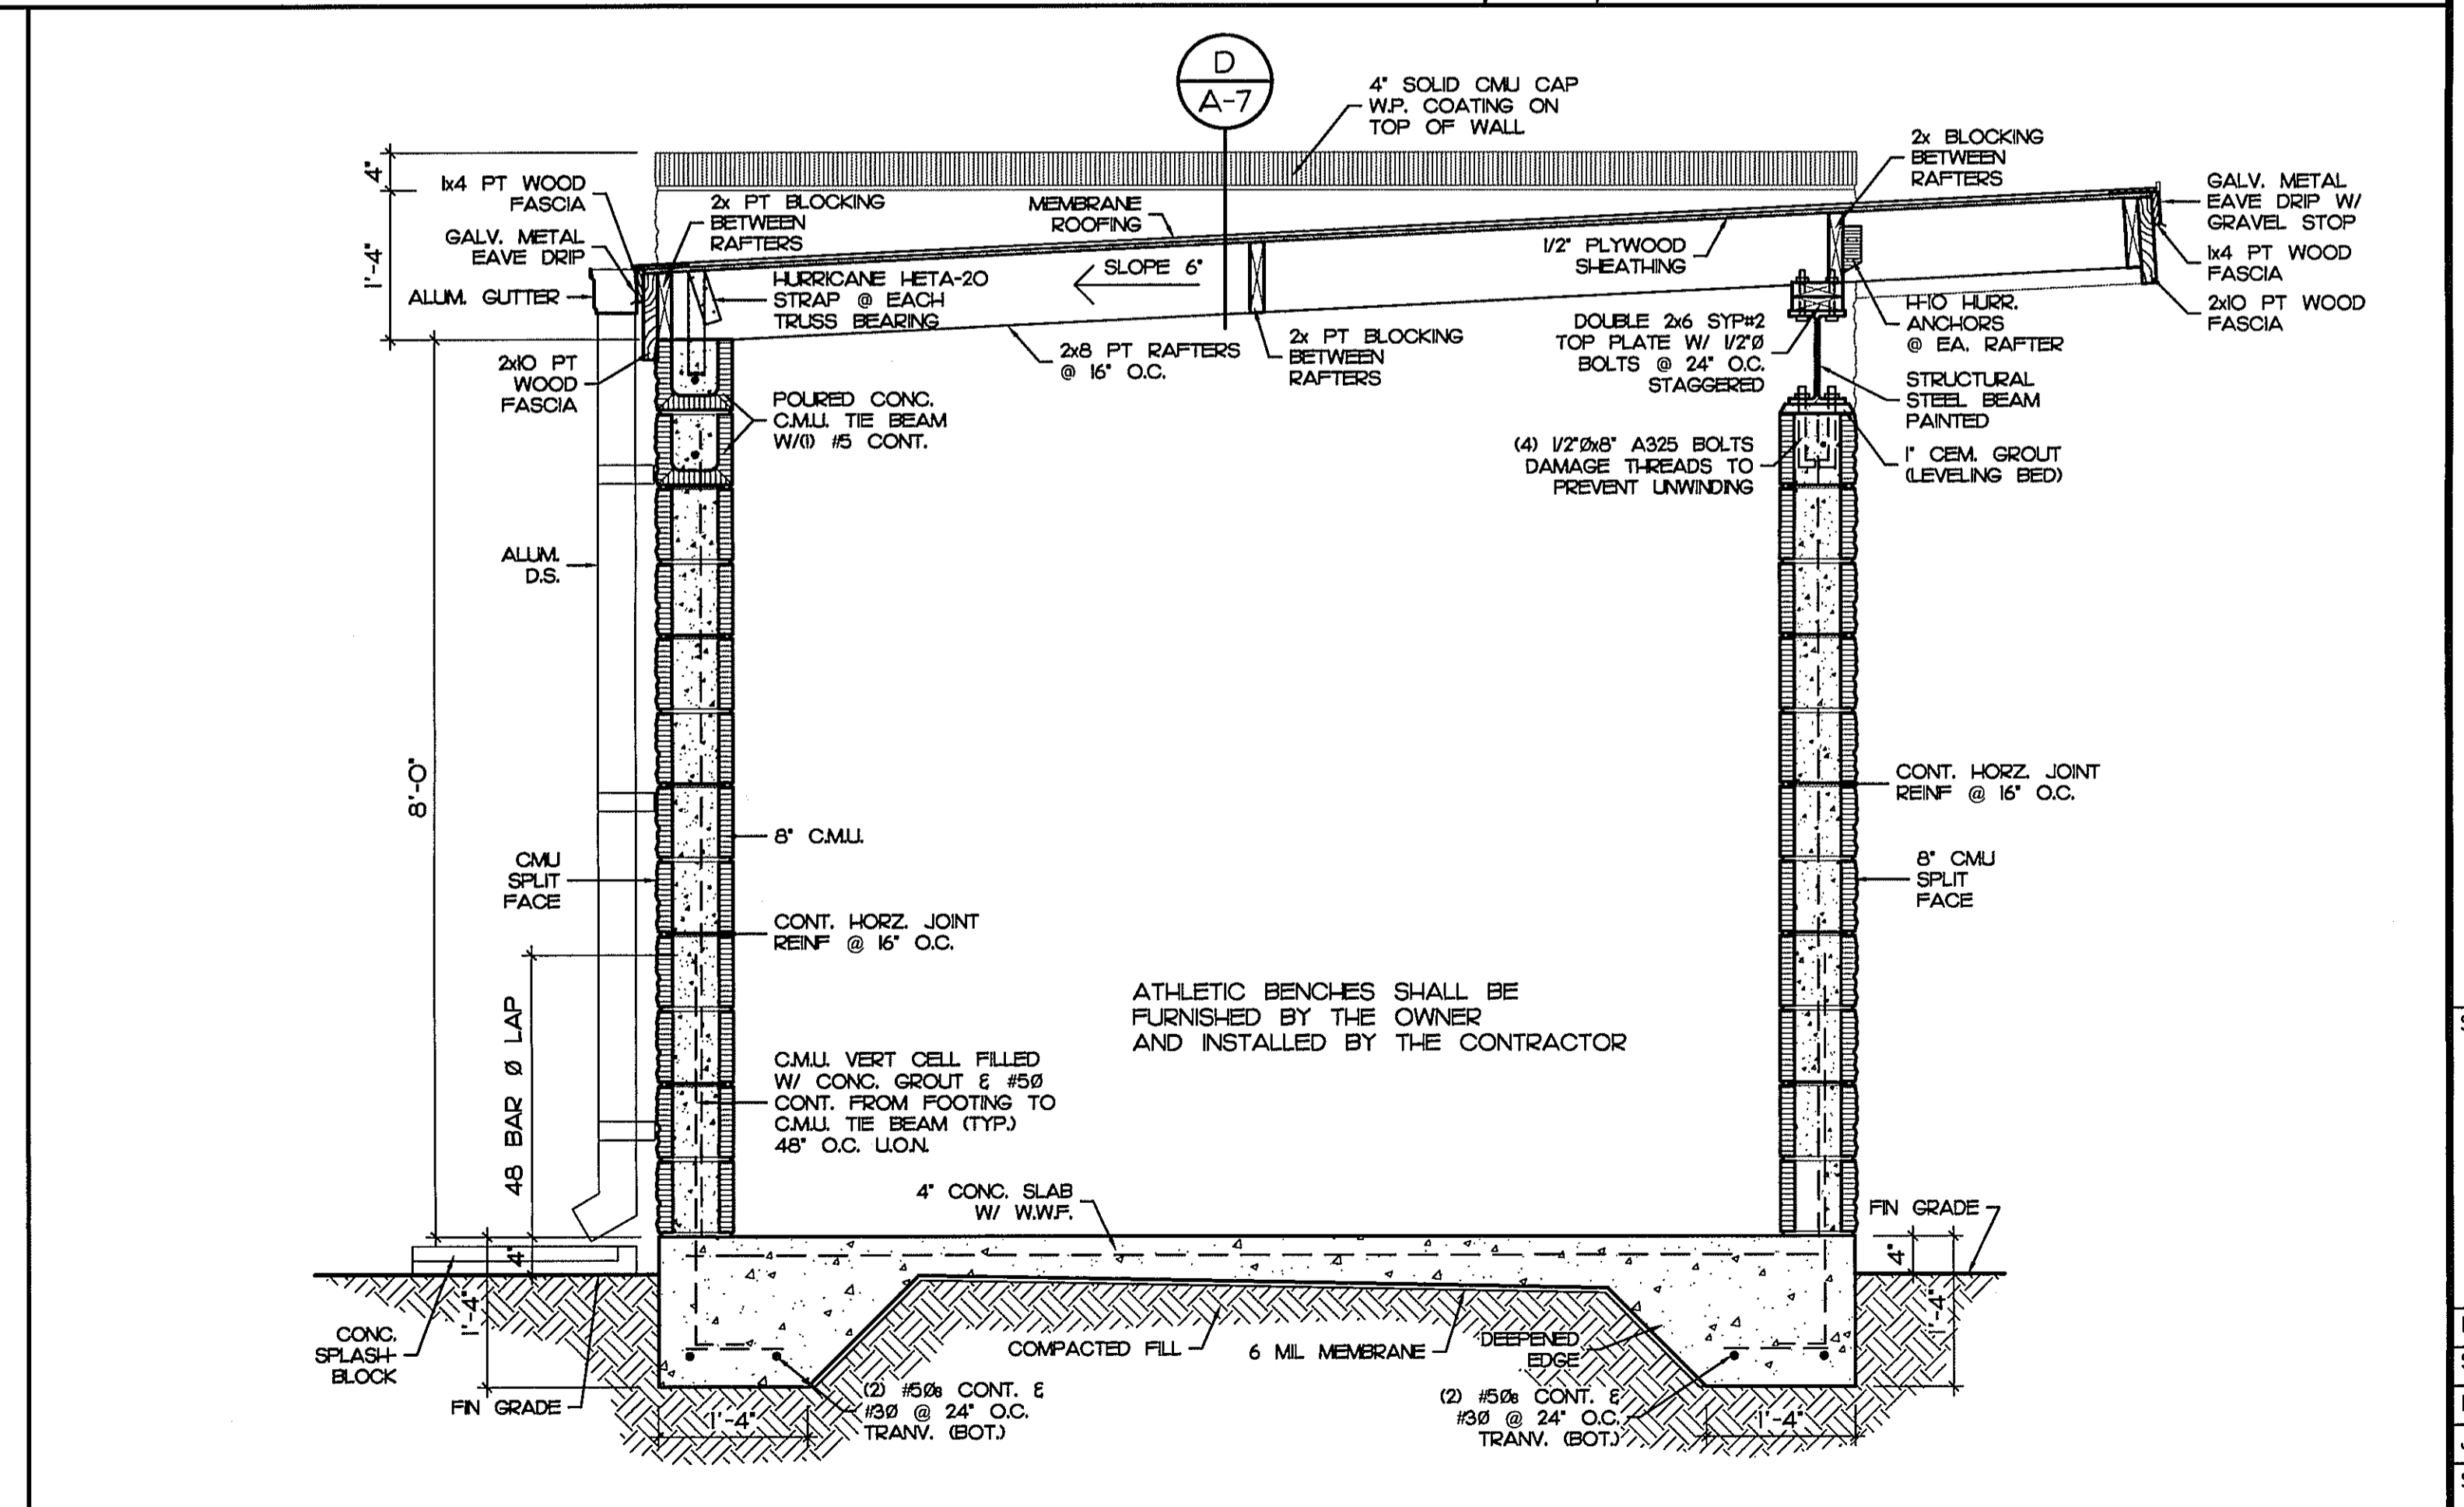

**C SECTION**  
SCALE: 3/4" = 1'-0"

REVISION	BY

CRG ARCHITECTS/PALATKA, INC.  
216 ST. JOHNS AVE. • PALATKA, FL 32177  
407-325-2604 • 325-0213 FAX: 325-1601

SECTIONS AND DETAILS

MISCELLANEOUS ATHLETICS PROJECTS  
ST JOHNS RIVER COMMUNITY COLLEGE  
PALATKA, FLORIDA

Seal/Signature:  
ROBERT C. GOODWIN,  
ARCHITECT, AR-3044

Date: 10-17-09  
Scale: AS NOTED  
Drawn: JCK  
Job: O15H02  
Sheet:

**A-7**  
8 OF 12 SHEETS