

DEAN S. KENYON, P.E.
 FL LIC. NO. 44012

REVISION	COMMENTS

**UNIVERSITY OF SOUTH FLORIDA
 SOUTH EAST CHILLER PLANT
 BR-590 COMPONENT #6**


12225 USF MAPLE DRIVE
 TAMPA, FLORIDA 33620

DRAWING TITLE :
**MECHANICAL CONTROL
 NETWORK ARCHITECTURE**

Drawing Progress: 100% CONSTRUCTION DOCUMENTS

FILE NAME: 081106_M-17-18.dwg
 DATE: 03-31-2009
 PLOT SIZE: NOT TO SCALE
 CADD BY: HR
 DESIGNED BY: TSH
 CHECKED BY: TSH
 PROJECT NO.
 081106
 SHEET NO.

M-18
 19 of 22

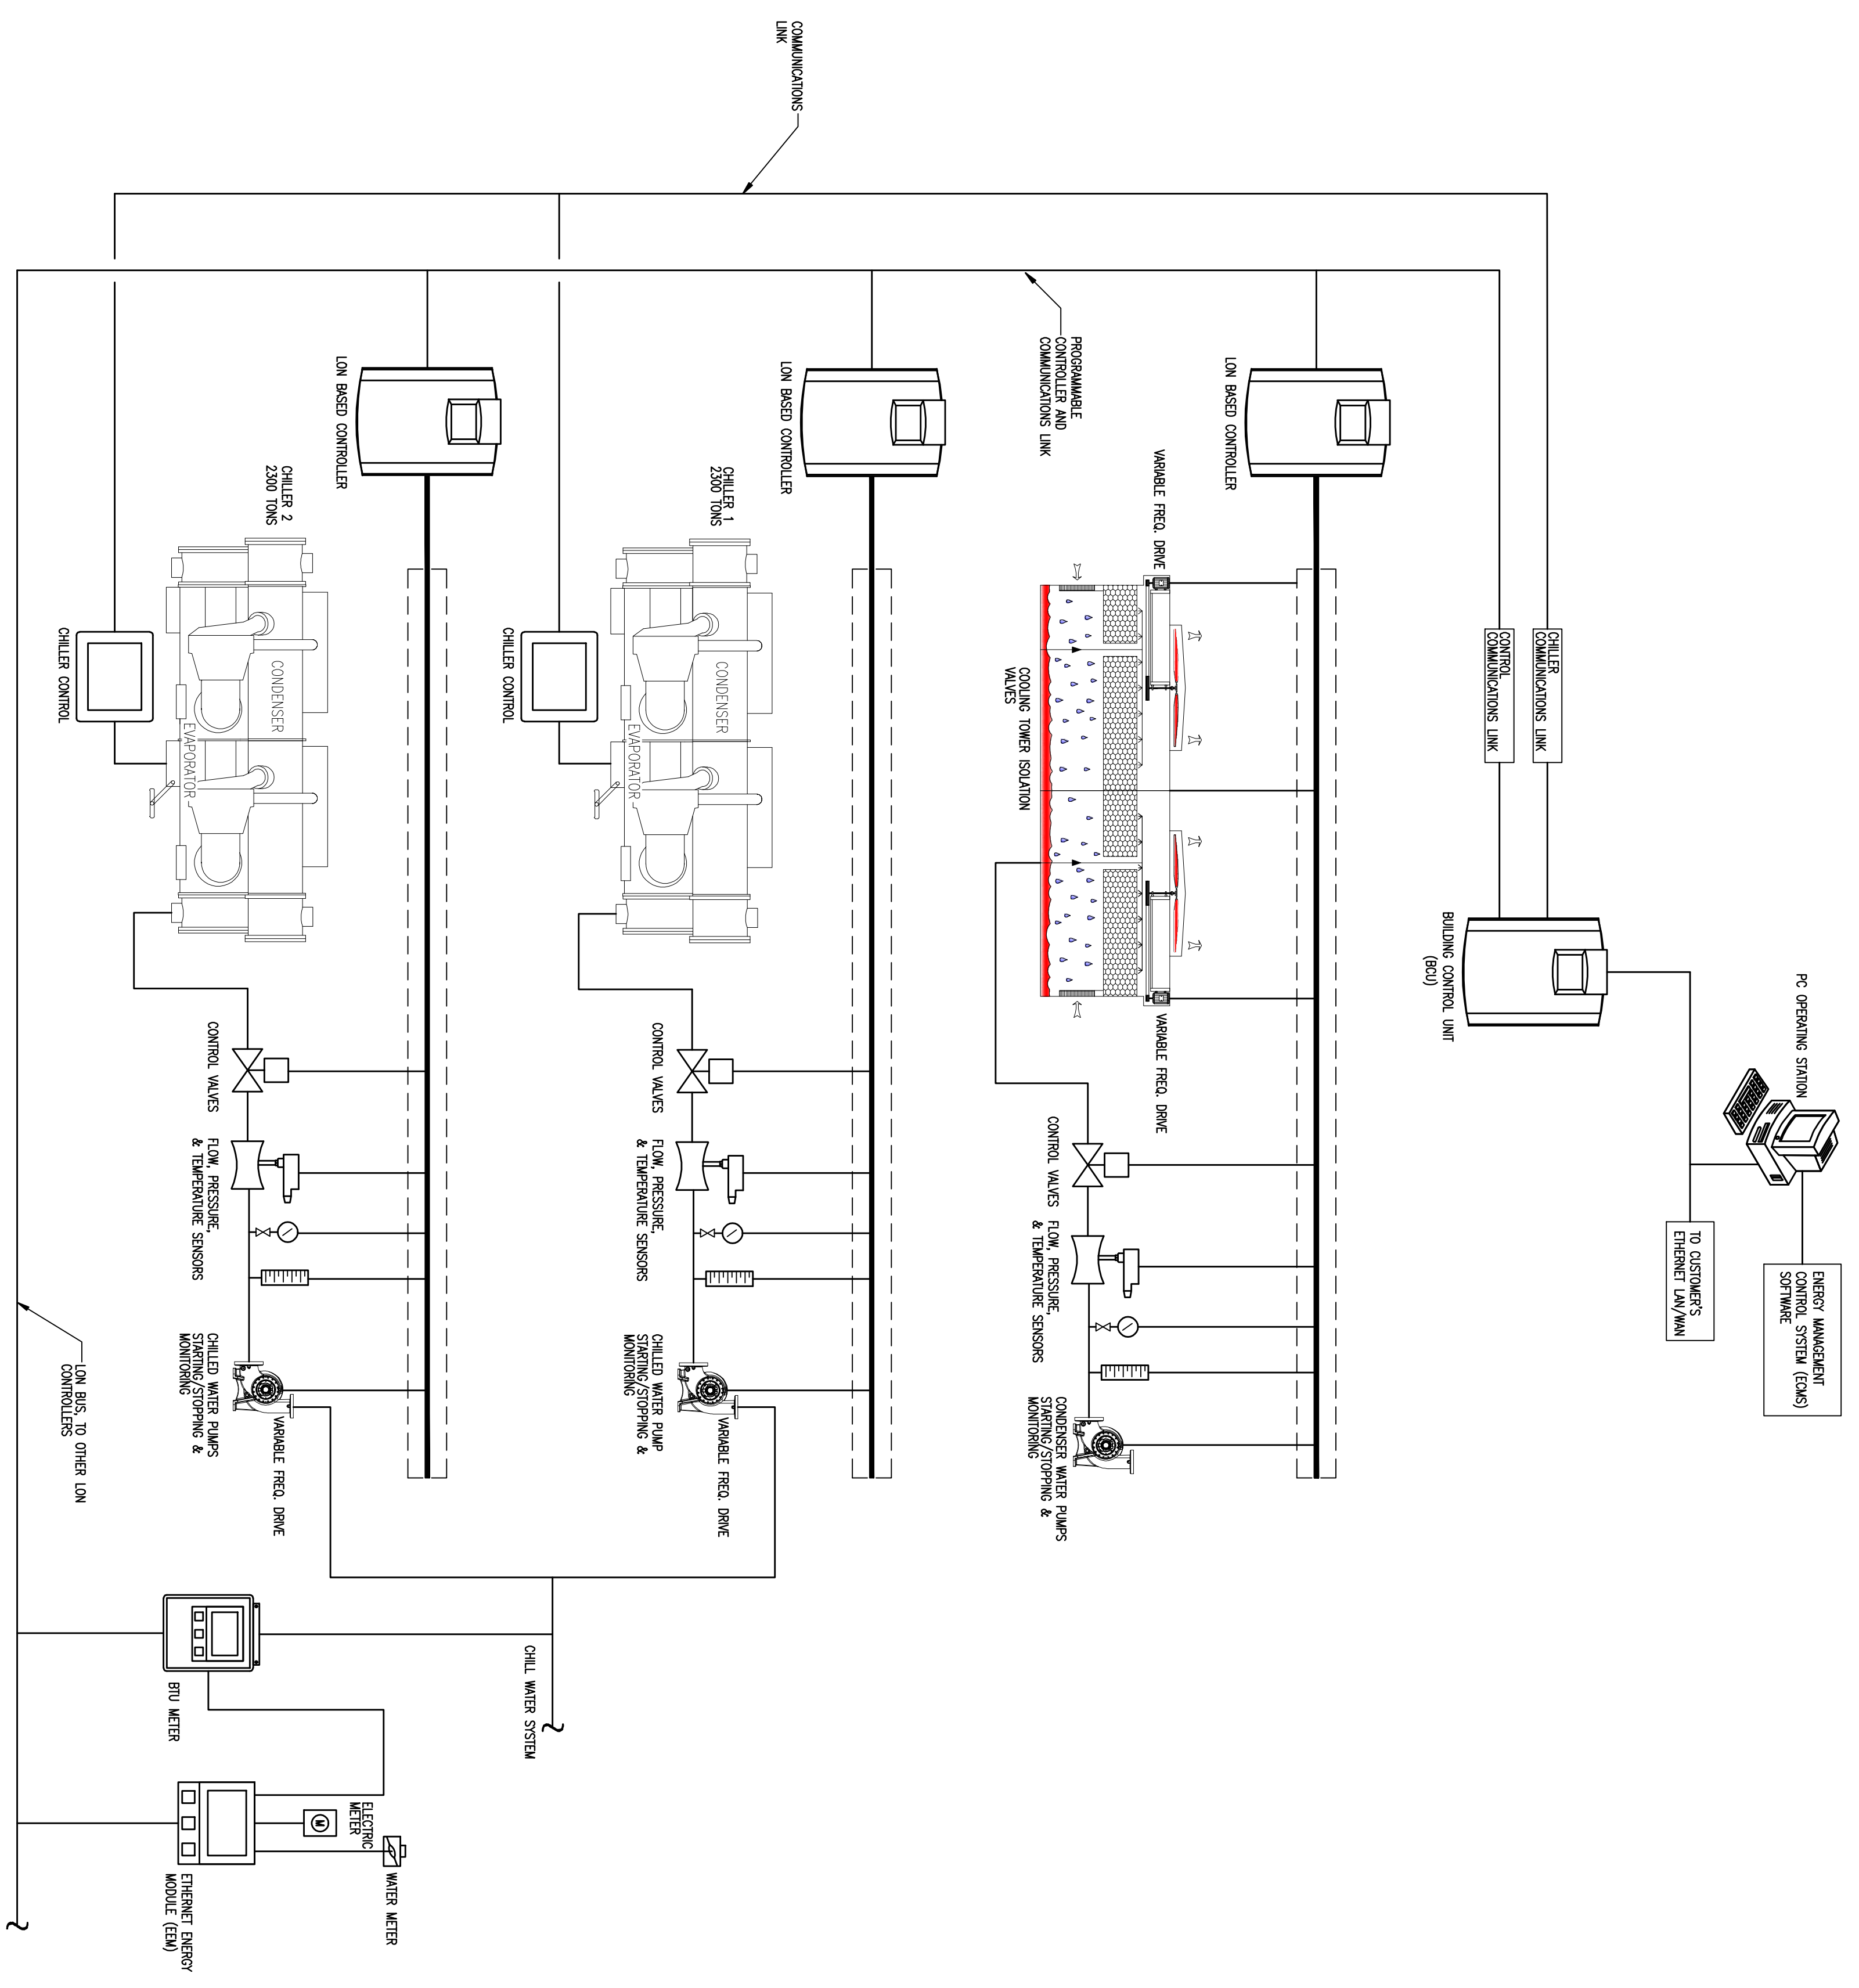

CONTROL SYSTEM ARCHITECTURE
 NOT TO SCALE