

DEAN S. RENOV, P.E.
 FL LIC. NO. 44072

Signature _____ Date _____


REVISION	COMMENTS

UNIVERSITY OF SOUTH FLORIDA
SOUTH EAST CHILLER PLANT
BR-590 COMPONENT #6
 12225 USF MAPLE DRIVE
 TAMPA, FLORIDA 33620

DRAWING TITLE :
**MECHANICAL CHILLER
 PLANT LAYOUT - FUTURE**

Drawing Progress: 100% CONSTRUCTION DOCUMENTS

FILE NAME: 081106_M-4-100DWG
 DATE: 03-31-2009
 PLOT SIZE: AS NOTED
 CARED BY: SM
 DESIGNED BY: TSH
 CHECKED BY: TSH
 PROJECT NO.
 081106
 SHEET NO.

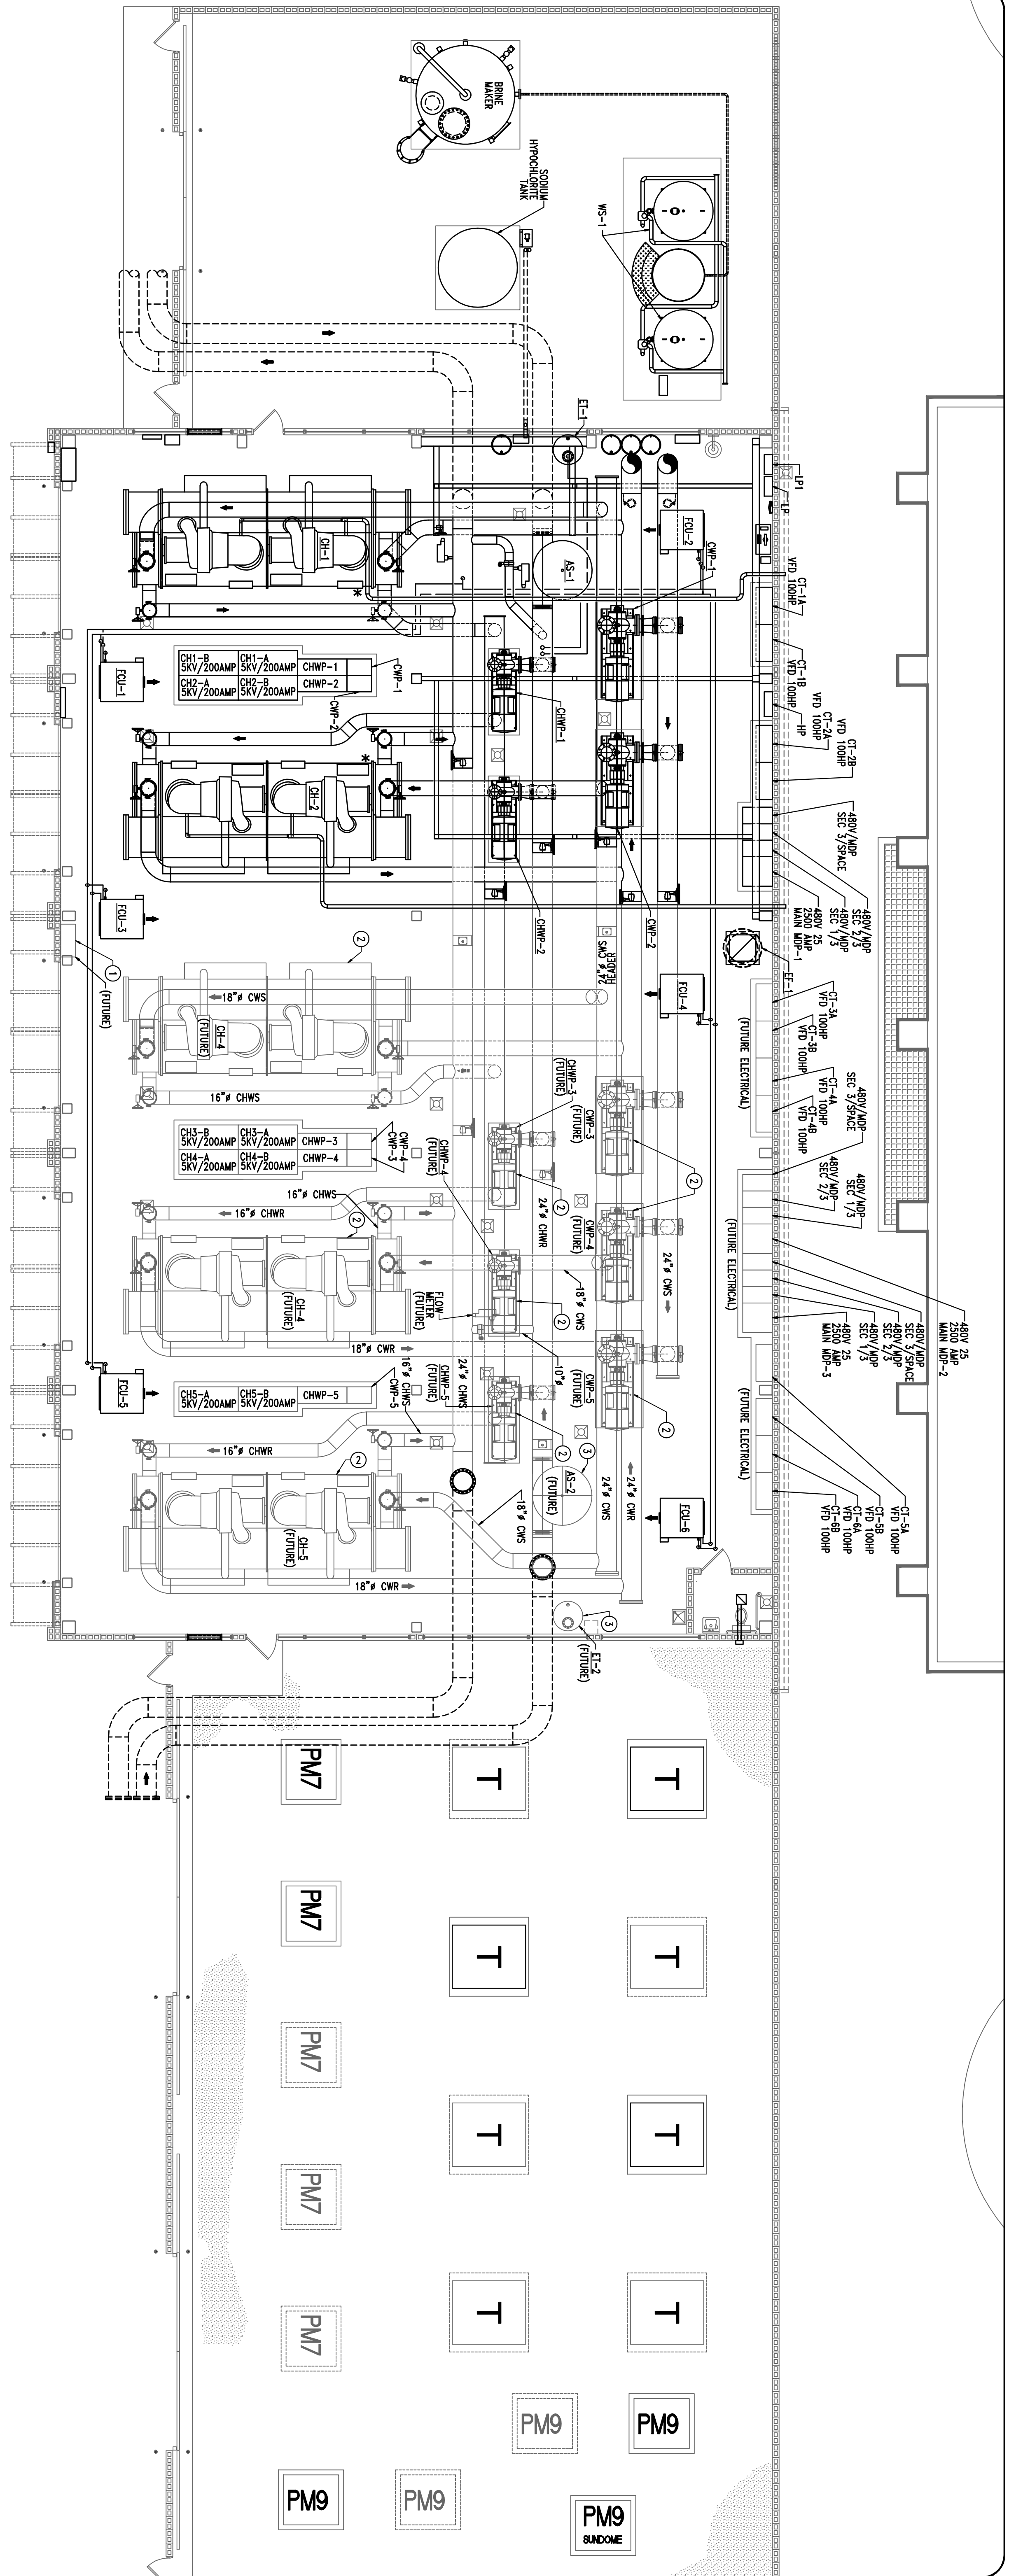

MECHANICAL CHILLER PLANT LAYOUT - FUTURE

SCALE: 1/8"=1'-0"

N

- MECHANICAL NOTES:**
- ① 42"X42" CONTROL CABINET FOR FUTURE INSTALLATION.
 - ② CHILLERS AND PUMPS FOR FUTURE INSTALLATIONS.
 - ③ AIR SEPARATOR AND EXPANSION TANK FOR FUTURE INSTALLATIONS.