

DEAN S. KENYON, P.E.
 FL LIC. No. 44072

Signature	Date
DRAWING REVISIONS	
REVISION	COMMENTS


**UNIVERSITY OF SOUTH FLORIDA
 SOUTH EAST CHILLER PLANT
 BR-590 COMPONENT #6**

12225 USF MAPLE DRIVE
 TAMPA, FLORIDA 33620

DRAWING TITLE :
**PLUMBING CROSS FLOW
 COOLING TOWER**

Drawing Progress: 100% CONSTRUCTION DOCUMENTS

FILE NAME: 081106_P-3.DWG
 DATE: 03-31-2009
 PLOT SIZE: AS NOTED
 CALDED BY: ROR
 DESIGNED BY: TSH
 CHECKED BY: TSH
 PROJECT NO.
 081106
 SHEET NO.

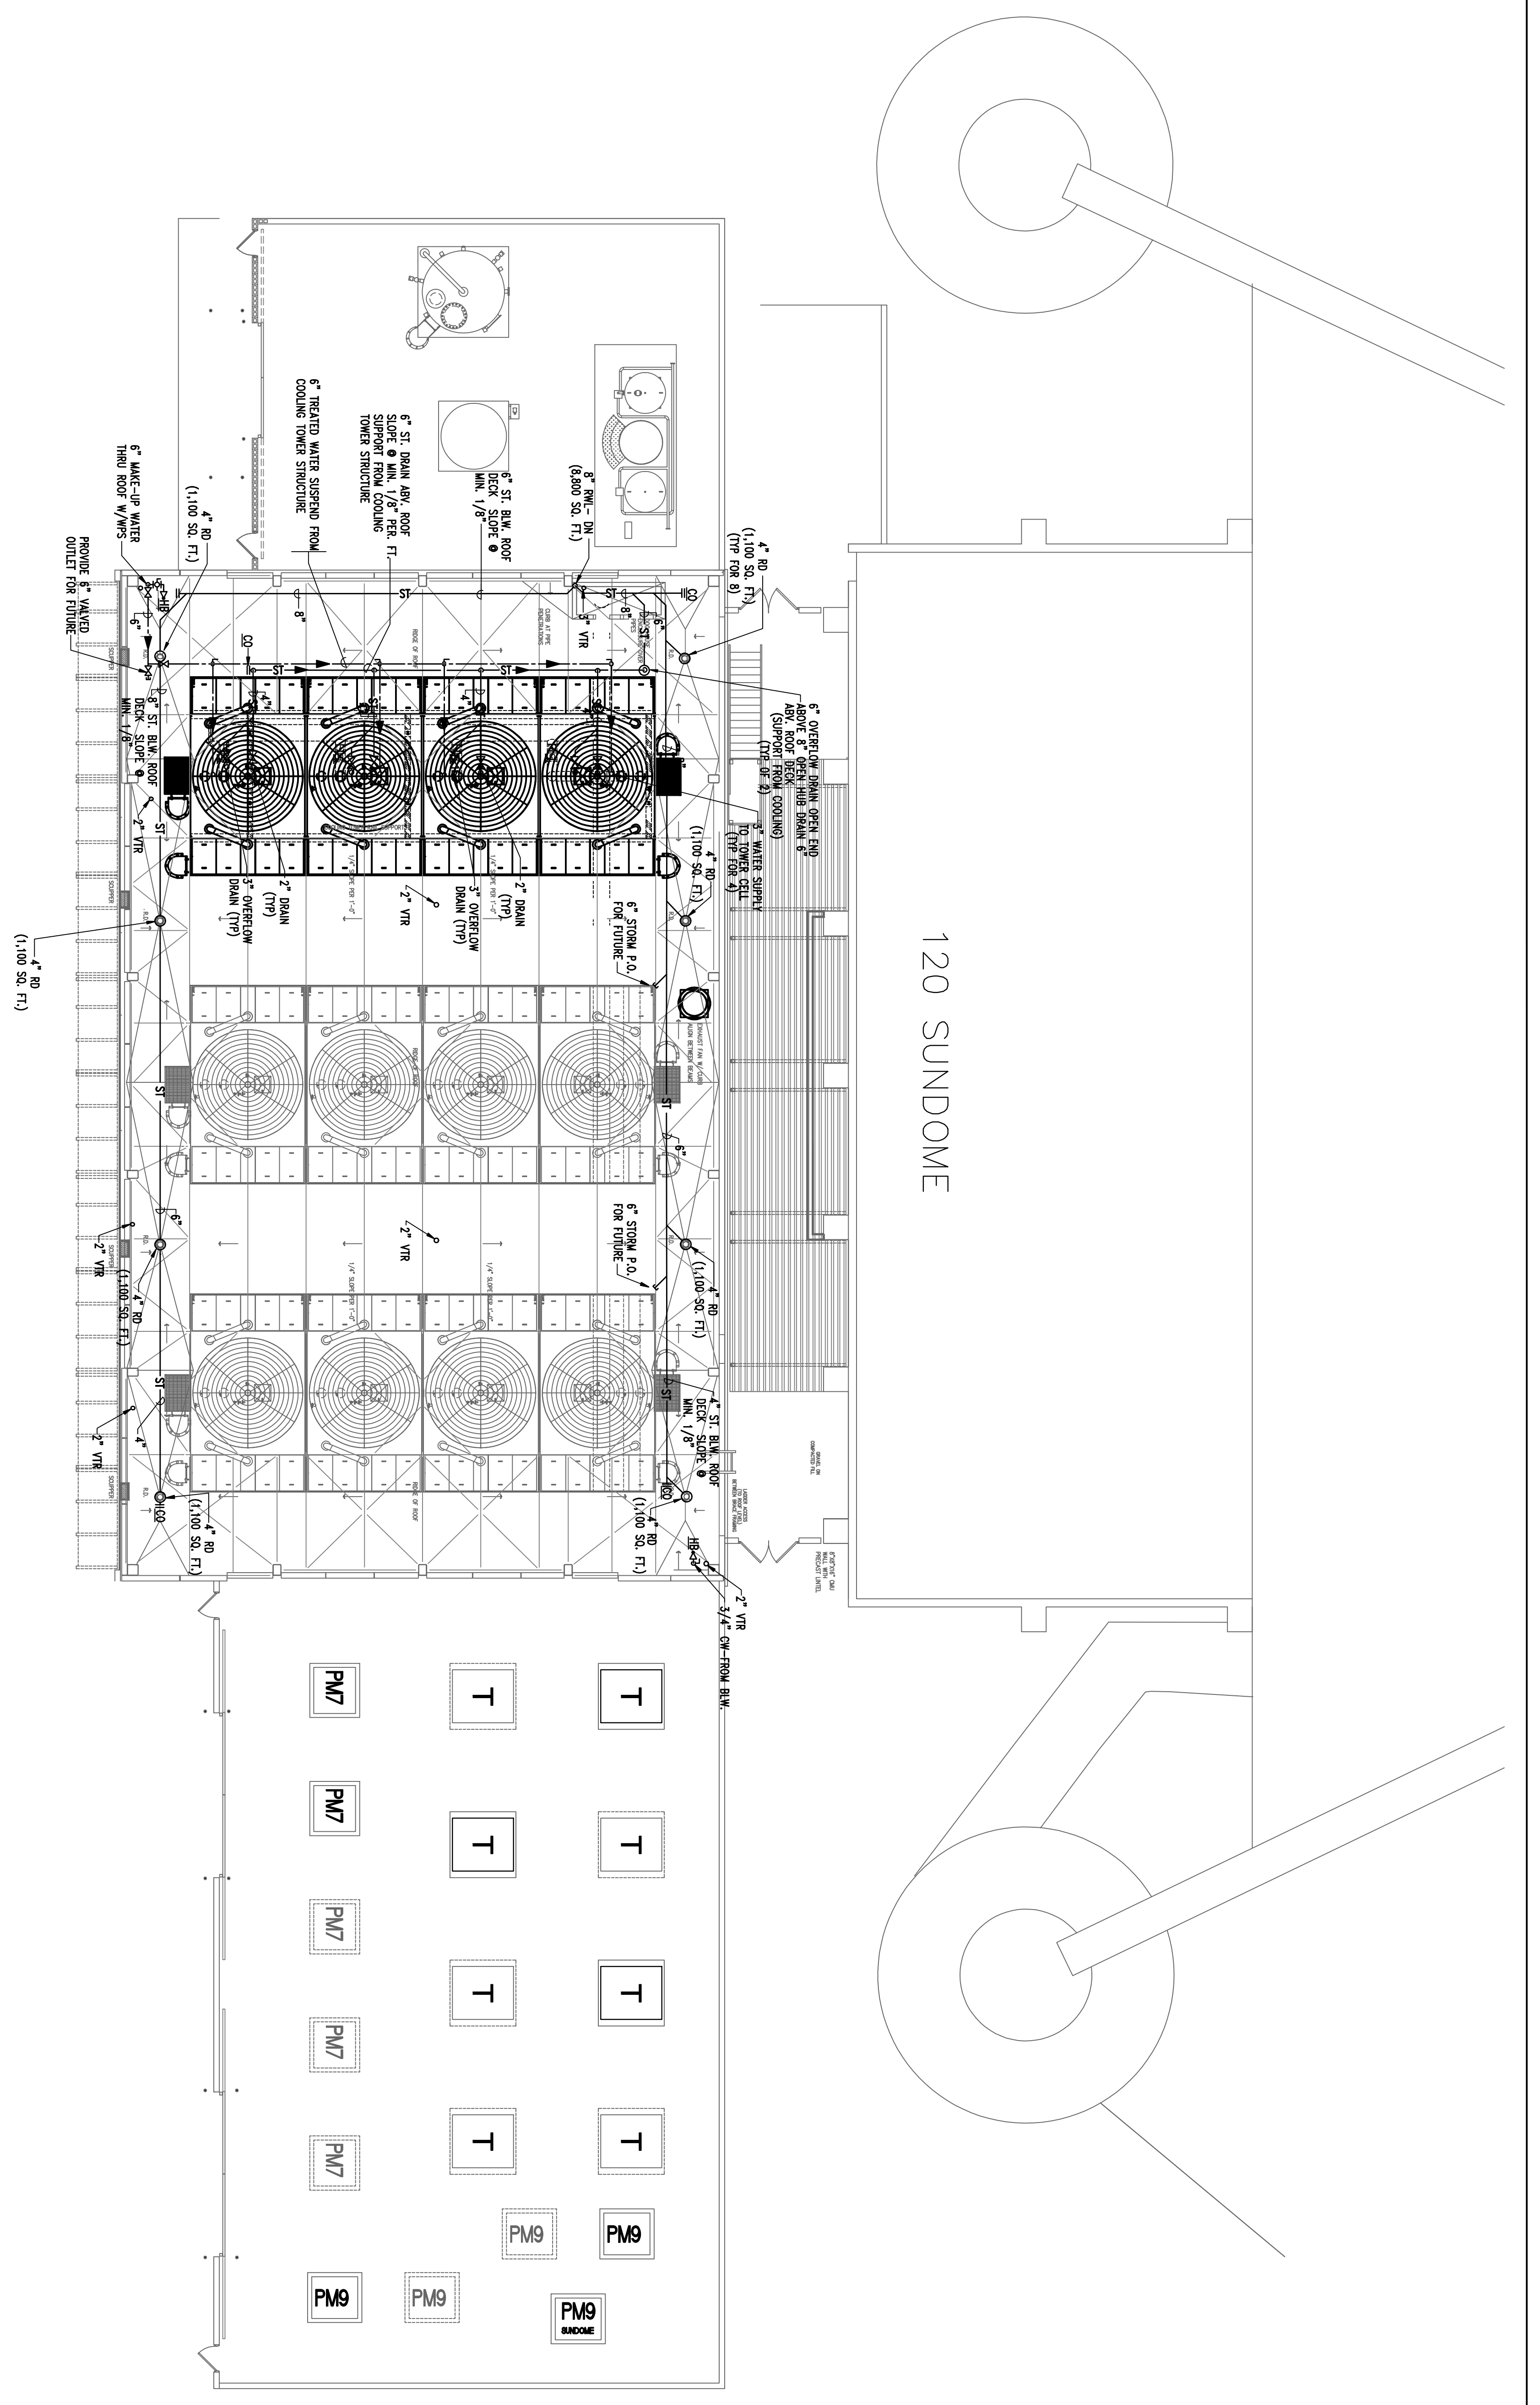

PLUMBING - ROOF LEVEL

SCALE: 3/32" = 1'-0"

N