

DRAWING REVISIONS

REVISION	COMMENTS
△	
△	
△	
△	
△	


**UNIVERSITY OF SOUTH FLORIDA
SOUTH EAST CHILLER PLANT
BR-598 COMPONENT #6**
4202 EASEDILFOMEER AVENUE
TAMPA, FLORIDA 33620

DRAWING TITLE:
SOUTH EAST CHILLER PLANT
ENLARGED COURTYARD PLAN
Drawing Progress: 95% Construction Documents


FILE NAME:
DATE: 02-27-2009
PLOT SIZE: AS NOTED
CADDED BY: GTW
DESIGNED BY: GTW
CHECKED BY: ...

PROJECT NO.
081106
SHEET NO.

A-103

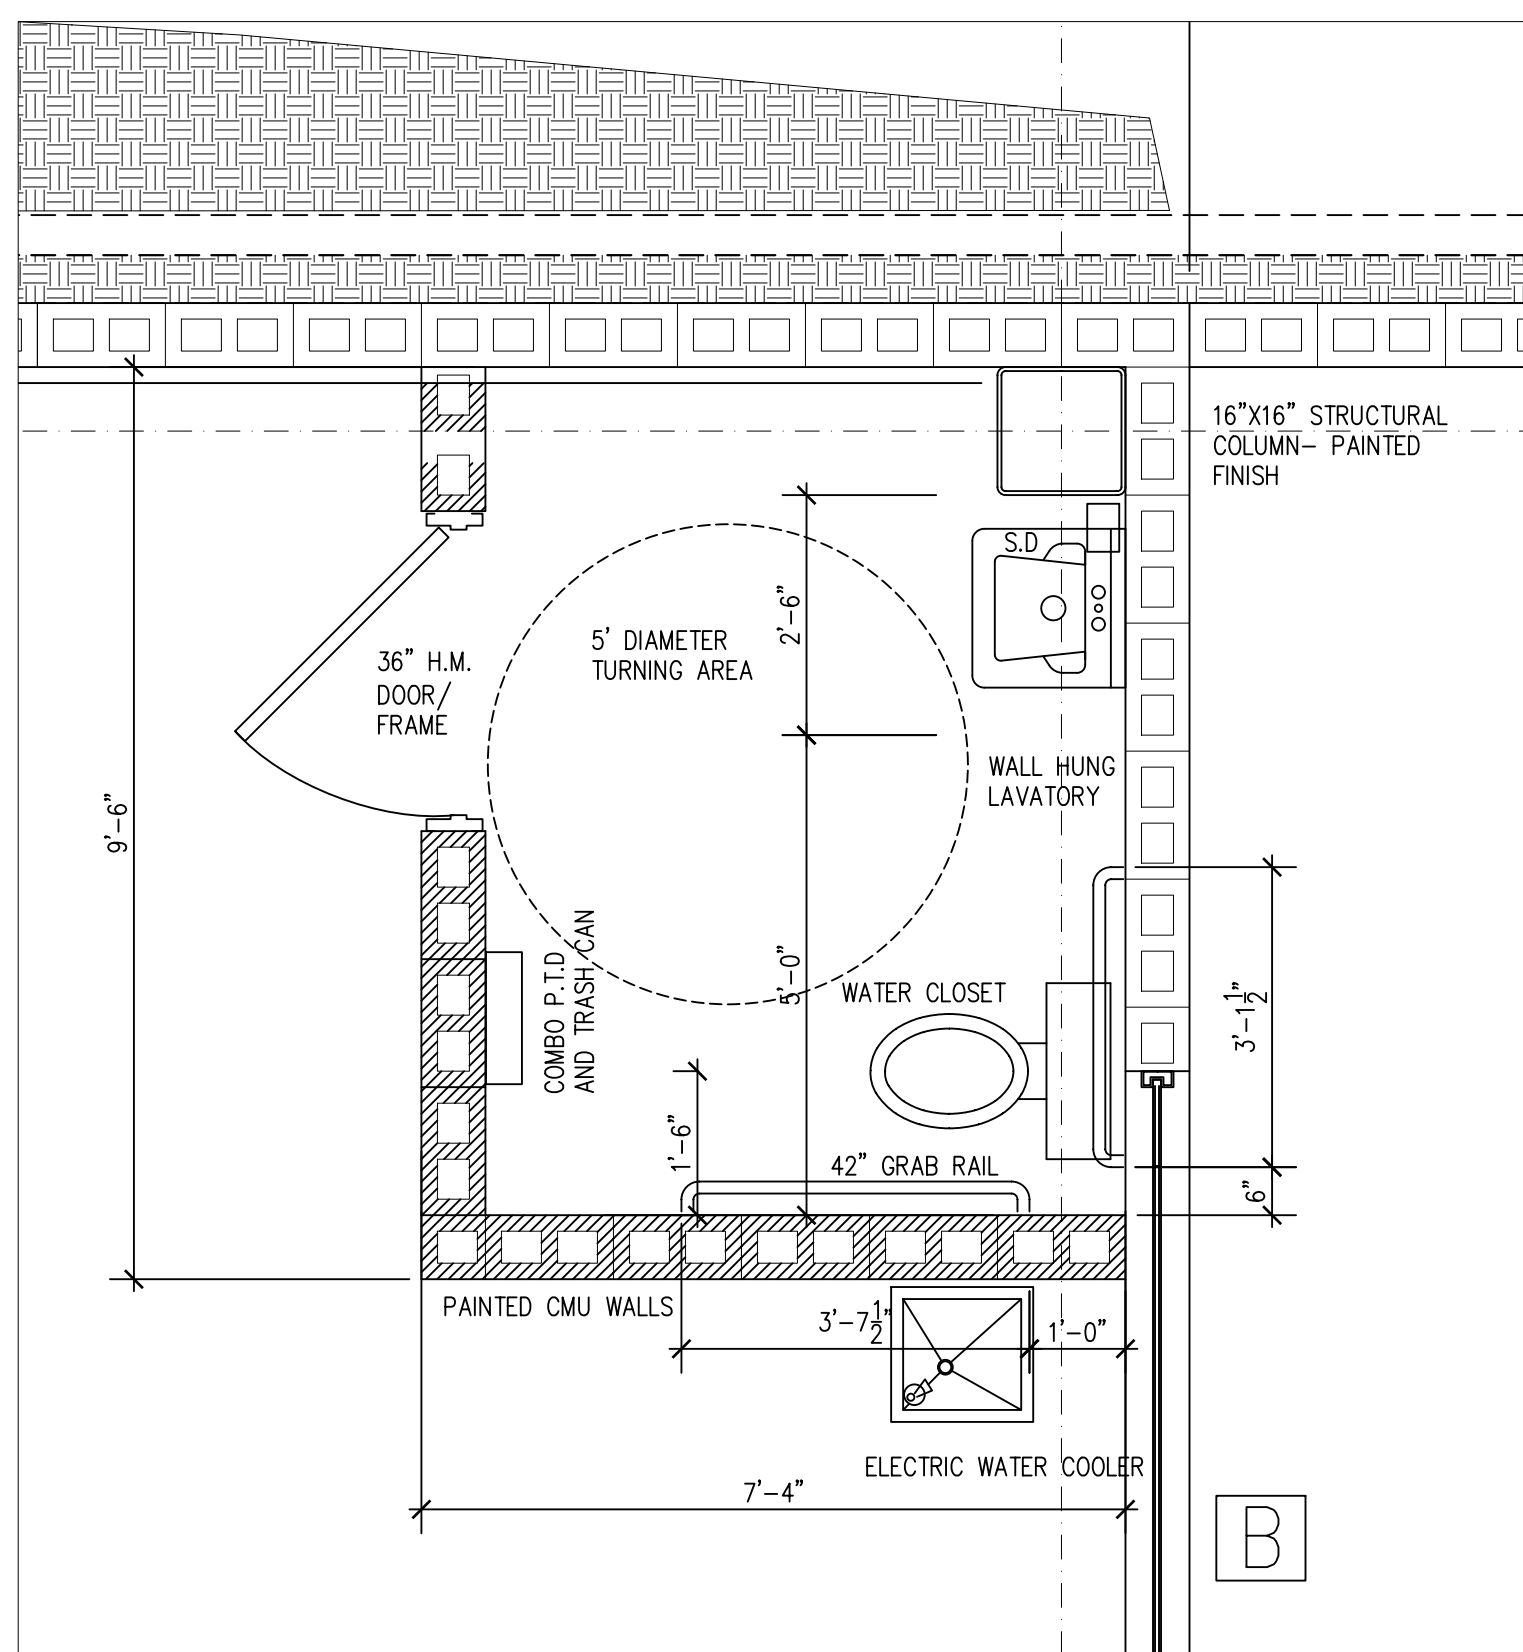

2 ENLARGED RESTROOM PLAN
SCALE: 1/2"=1'-0"

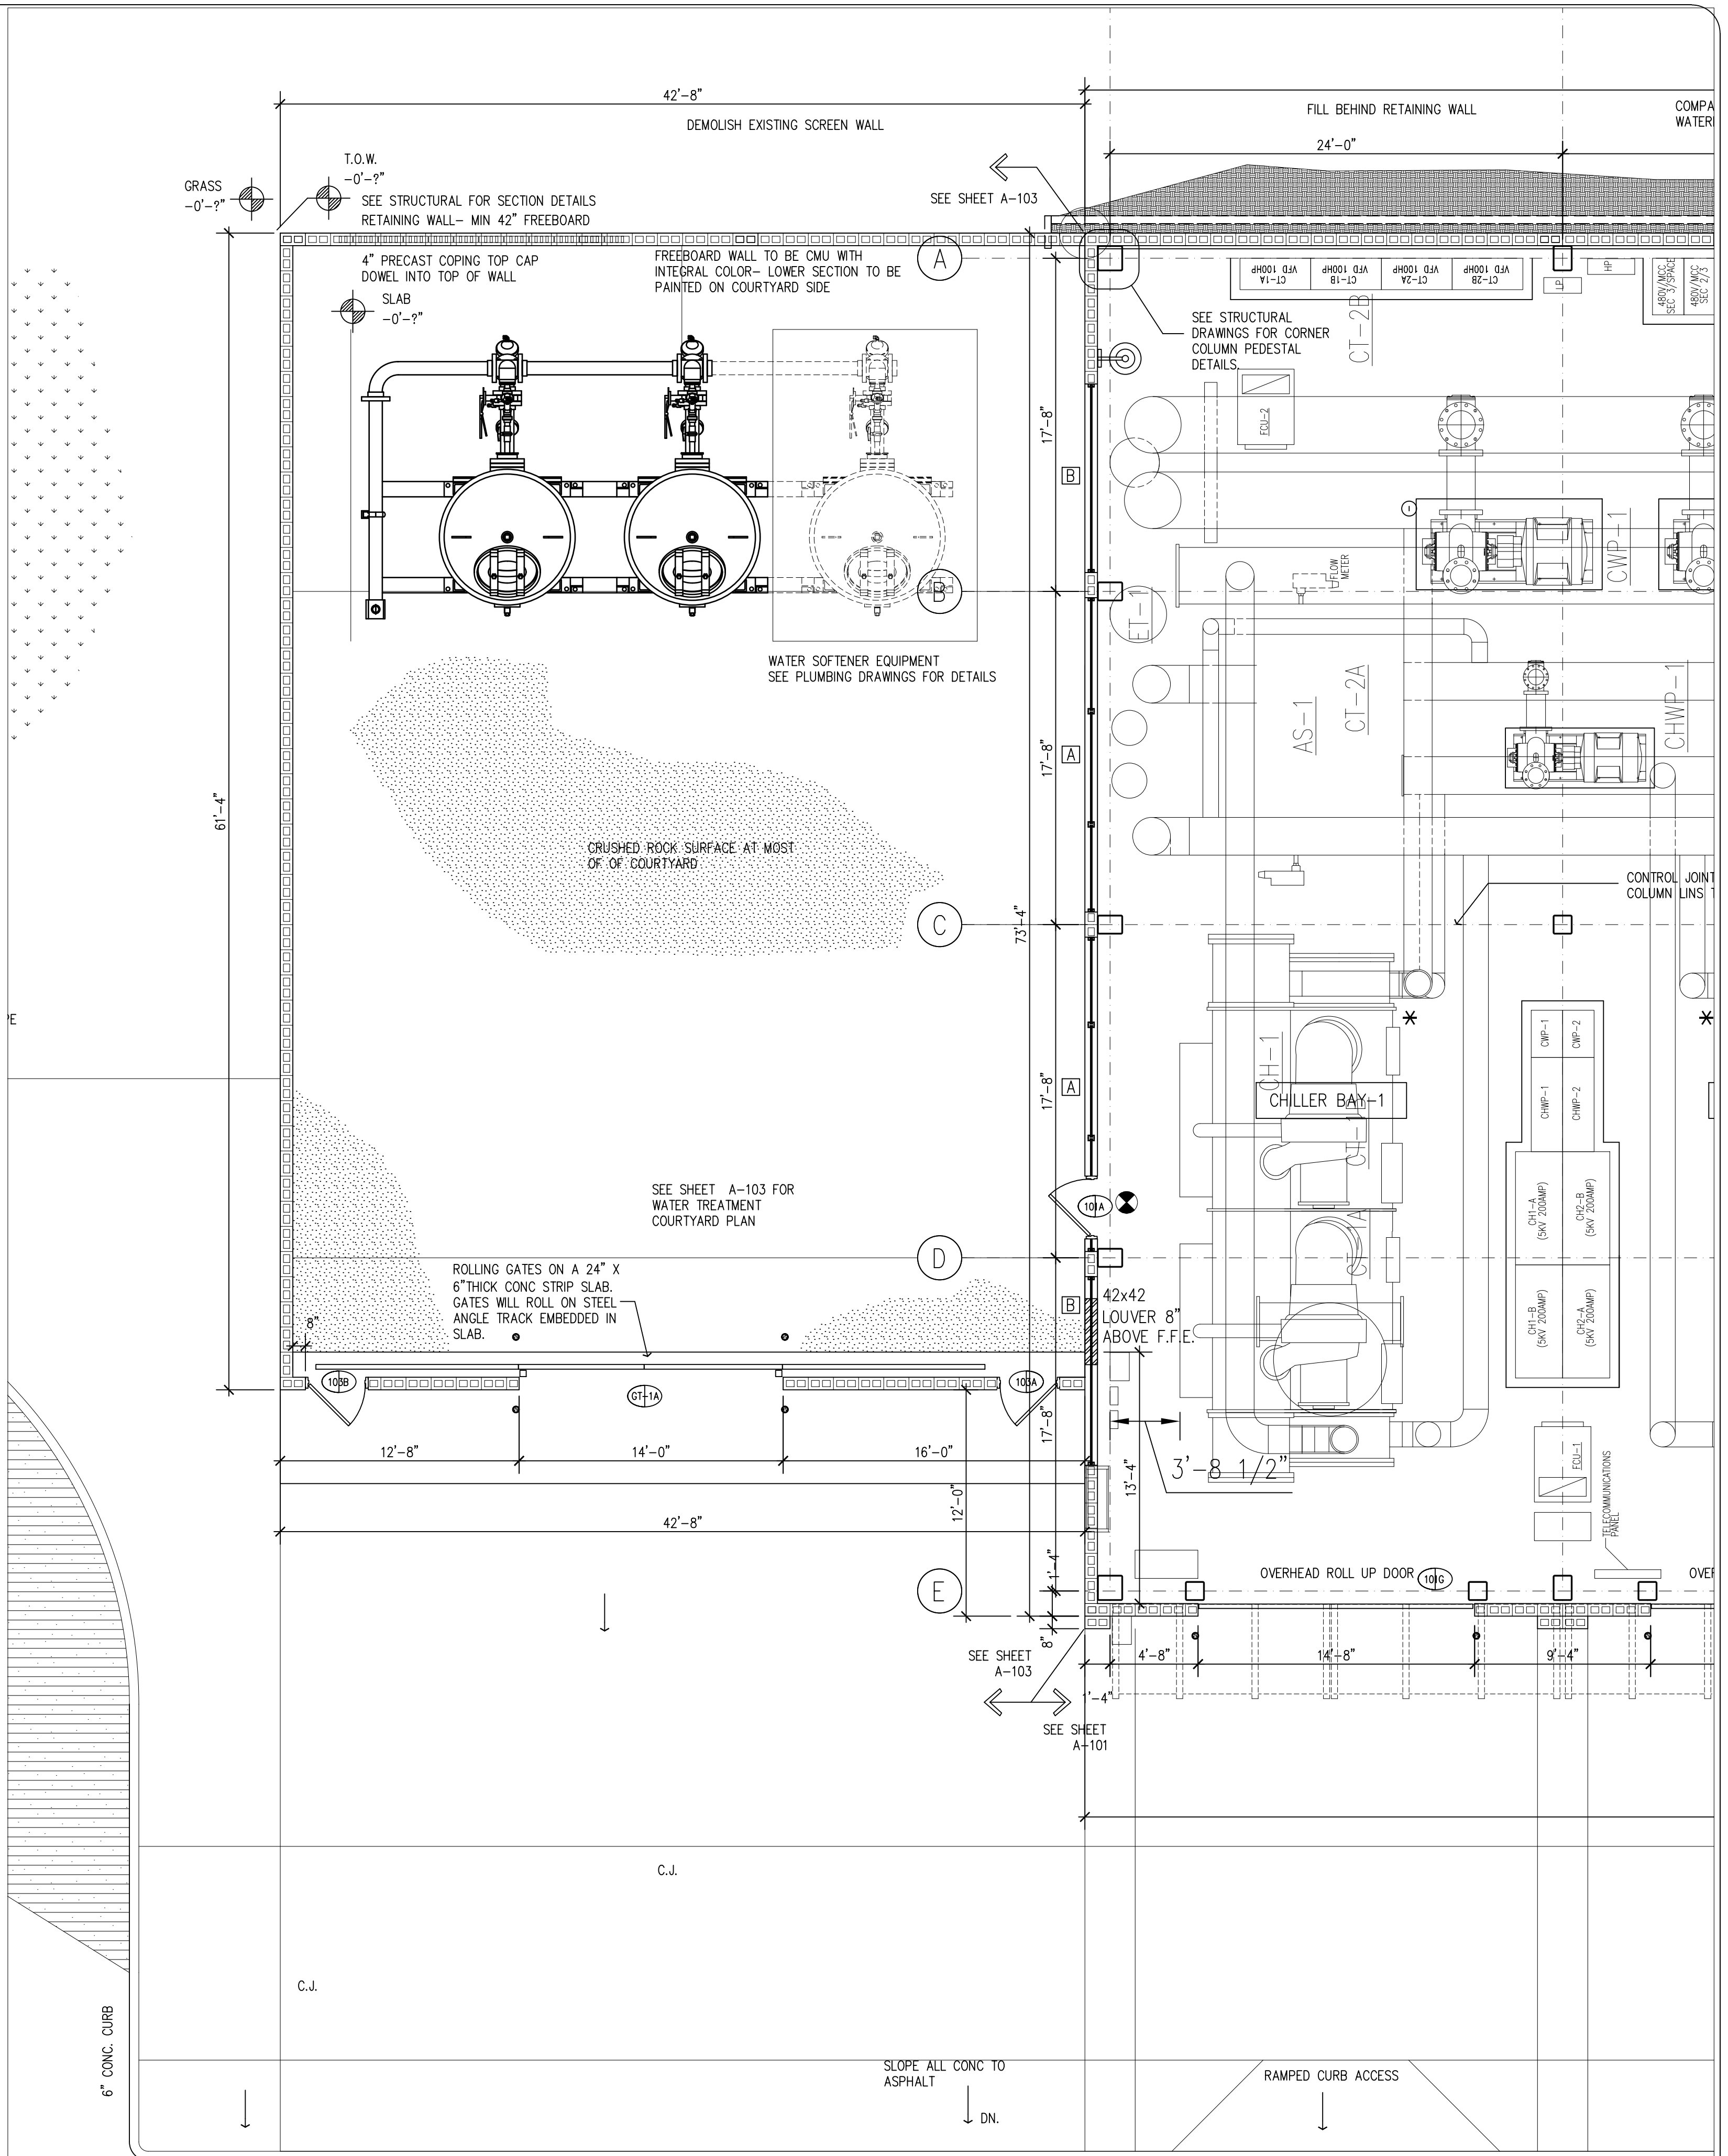

4 WATER TREATMENT COURTYARD PLAN
SCALE: 3/16"=1'-0"