

Revisions:

|  |  |  |
|--|--|--|
|  |  |  |
|  |  |  |
|  |  |  |
|  |  |  |
|  |  |  |

| Issue Date | Drawn By | Checked By |
|------------|----------|------------|
| 05/14/10   | MJA      | CMS        |

Certified By:

Drawing Number:  
**IA601**






Project Number:  
**10023**

NOTE: SEE KITCHEN VENDOR DRAWINGS SHEET FS1.6 ELEVATION 5.0. CONTRACTOR TO PROVIDE ALTERNATE PRICING TO BUILD MILLWORK.

**3 BEVERAGE ELEVATION**  
 IA601 SCALE: 1/2" = 1'-0"

**2 ROTUNDA DINING ELEVATION**  
 IA601 SCALE: 1/2" = 1'-0"

**1 ROTUNDA DINING ELEVATION**  
 IA601 SCALE: 1/2" = 1'-0"

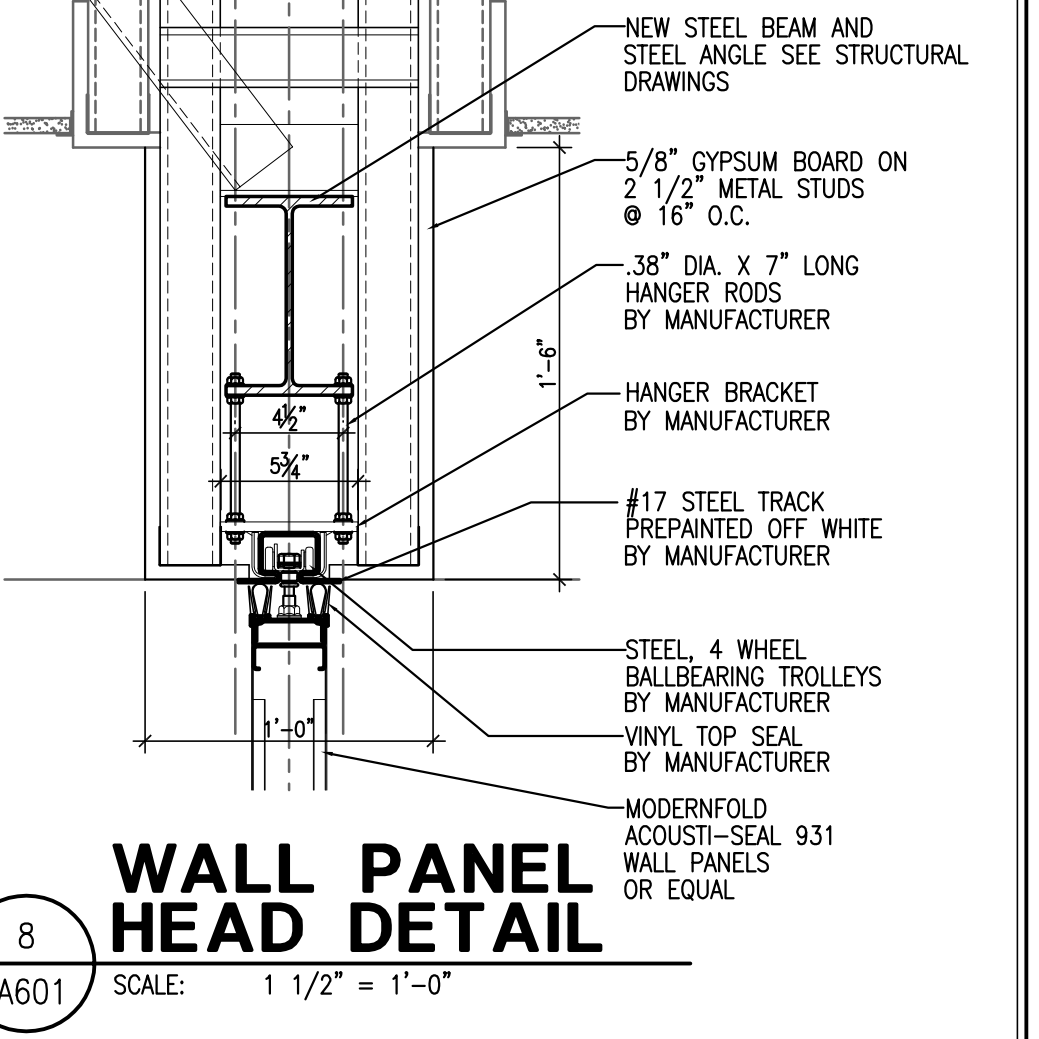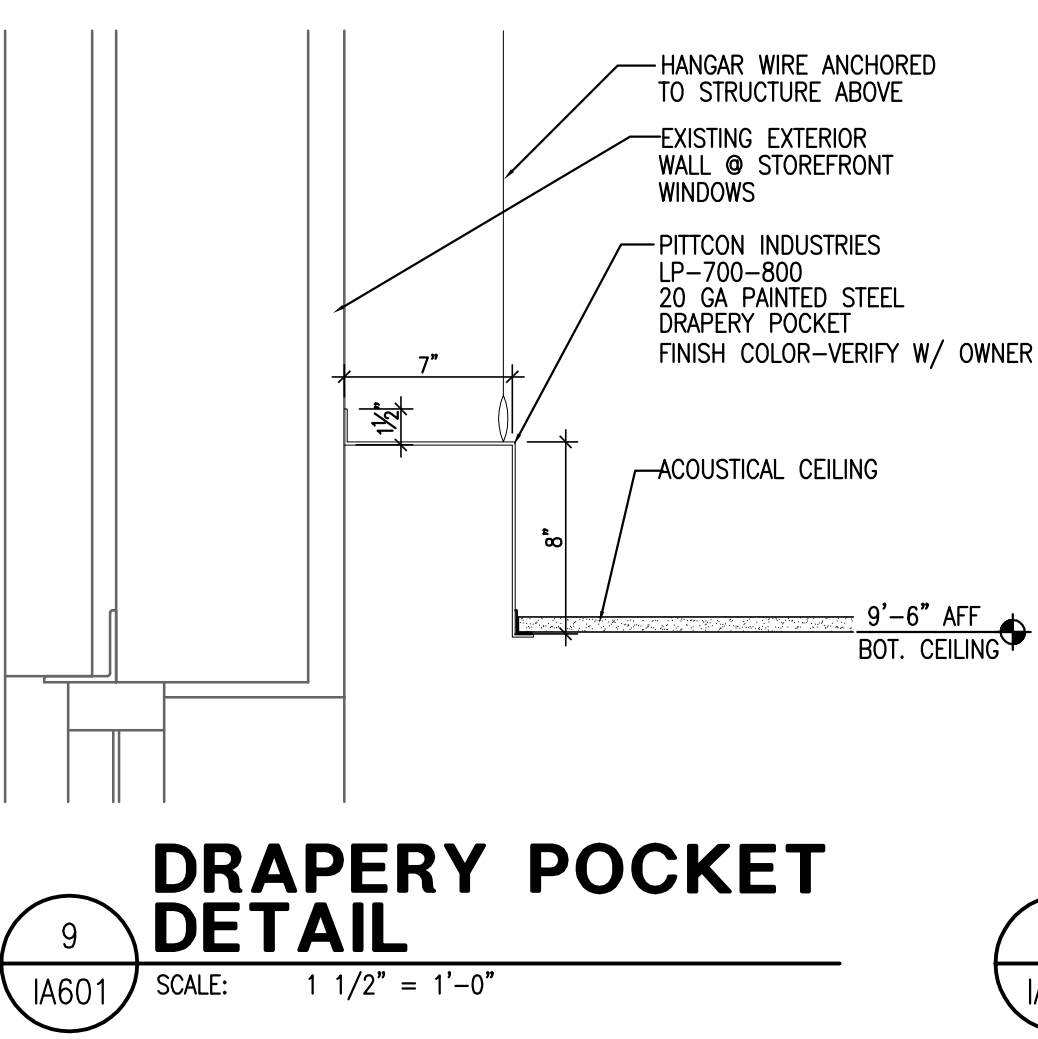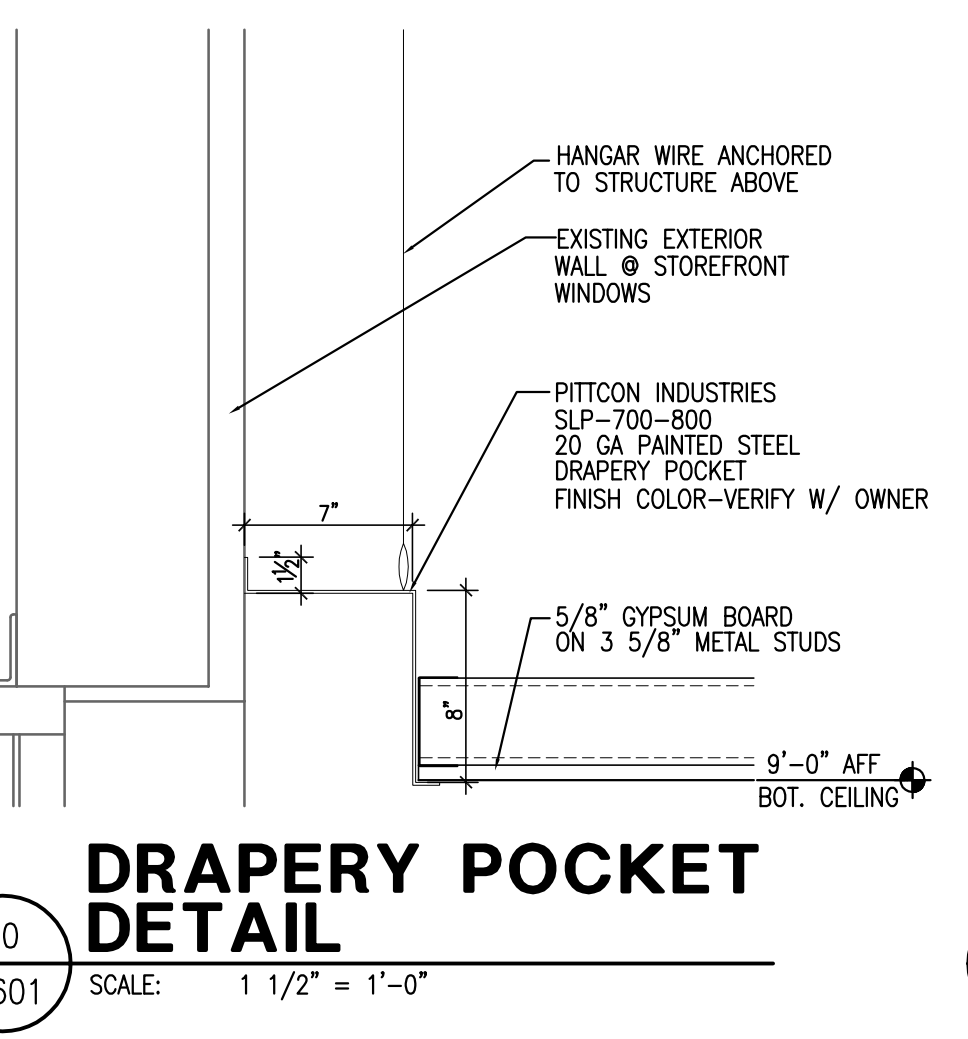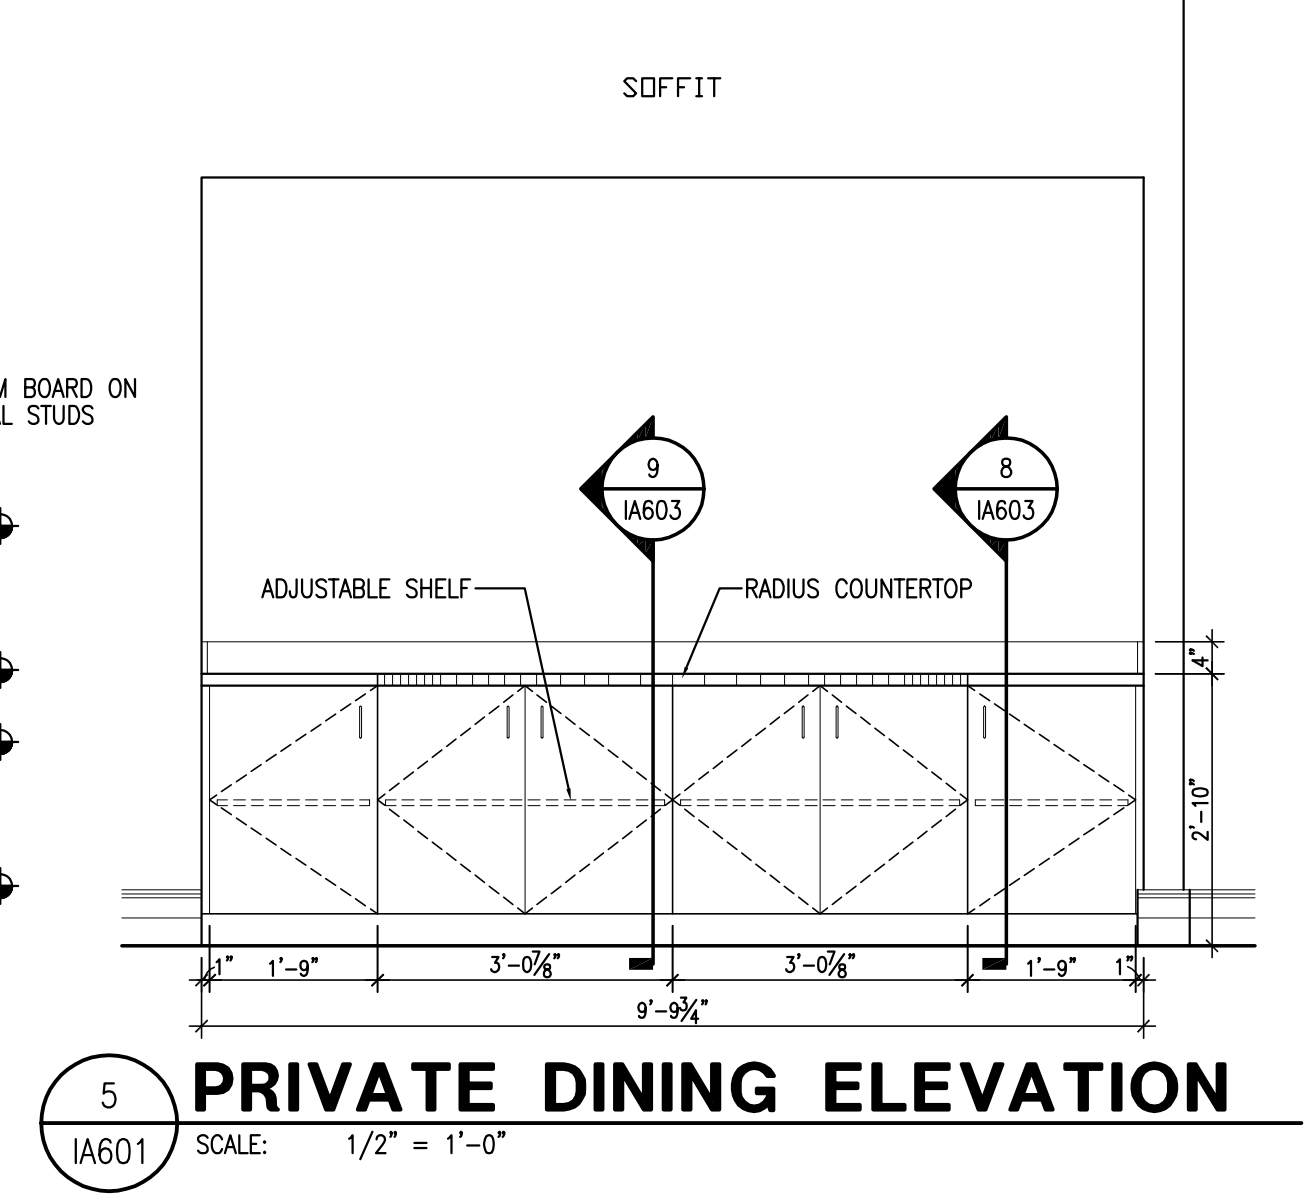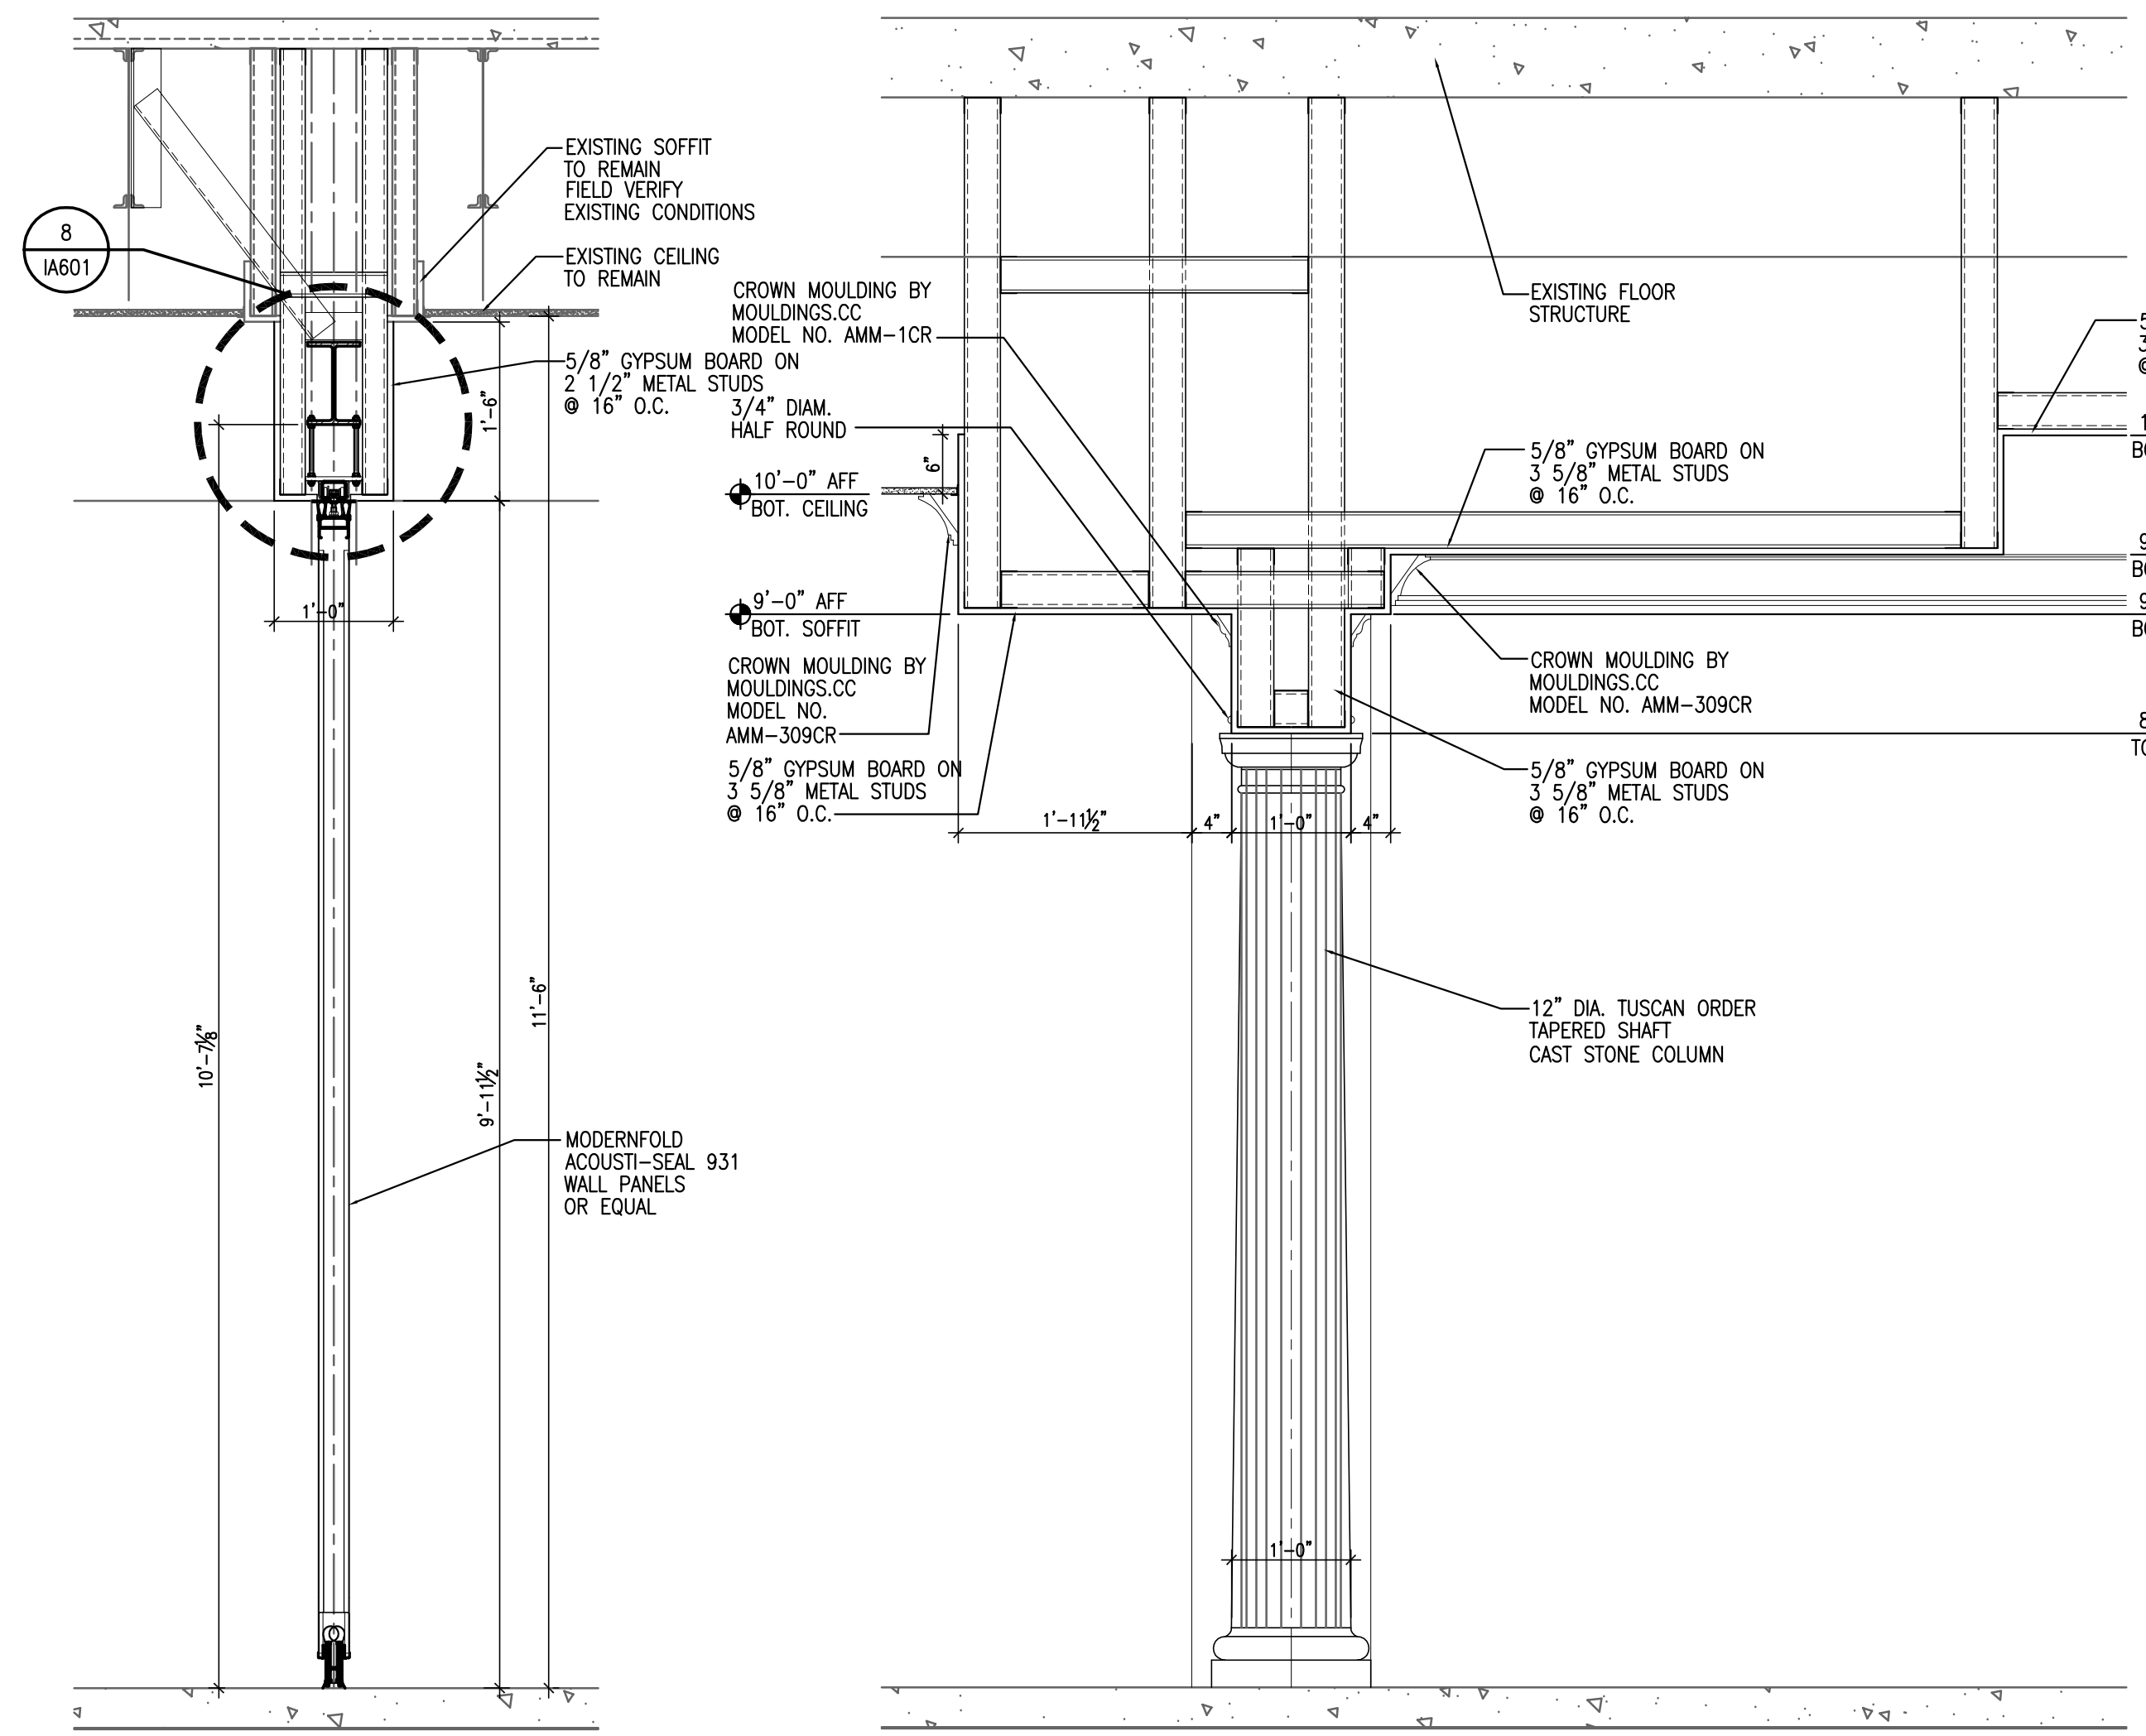

**11 WALL PANEL JAMB DETAIL**  
 IA601 SCALE: 1 1/2" = 1'-0"

